


DRAWING NO.		PROJECT		SCALE		AS SHOWN	
CARMAX-MILWAUKEE		CARMAX-MILWAUKEE		DATE		03-10-05	
REV. NO.		REV. TO		PROJECT NO.		04248	
HUGHES		GOOD		O'LEARY & RYAN		HGOR	

LANDSCAPE ARCHITECTURE • PLANNING • DESIGN • CONSTRUCTION ADMINISTRATION • INTERIOR DESIGN • EXHIBIT DESIGN

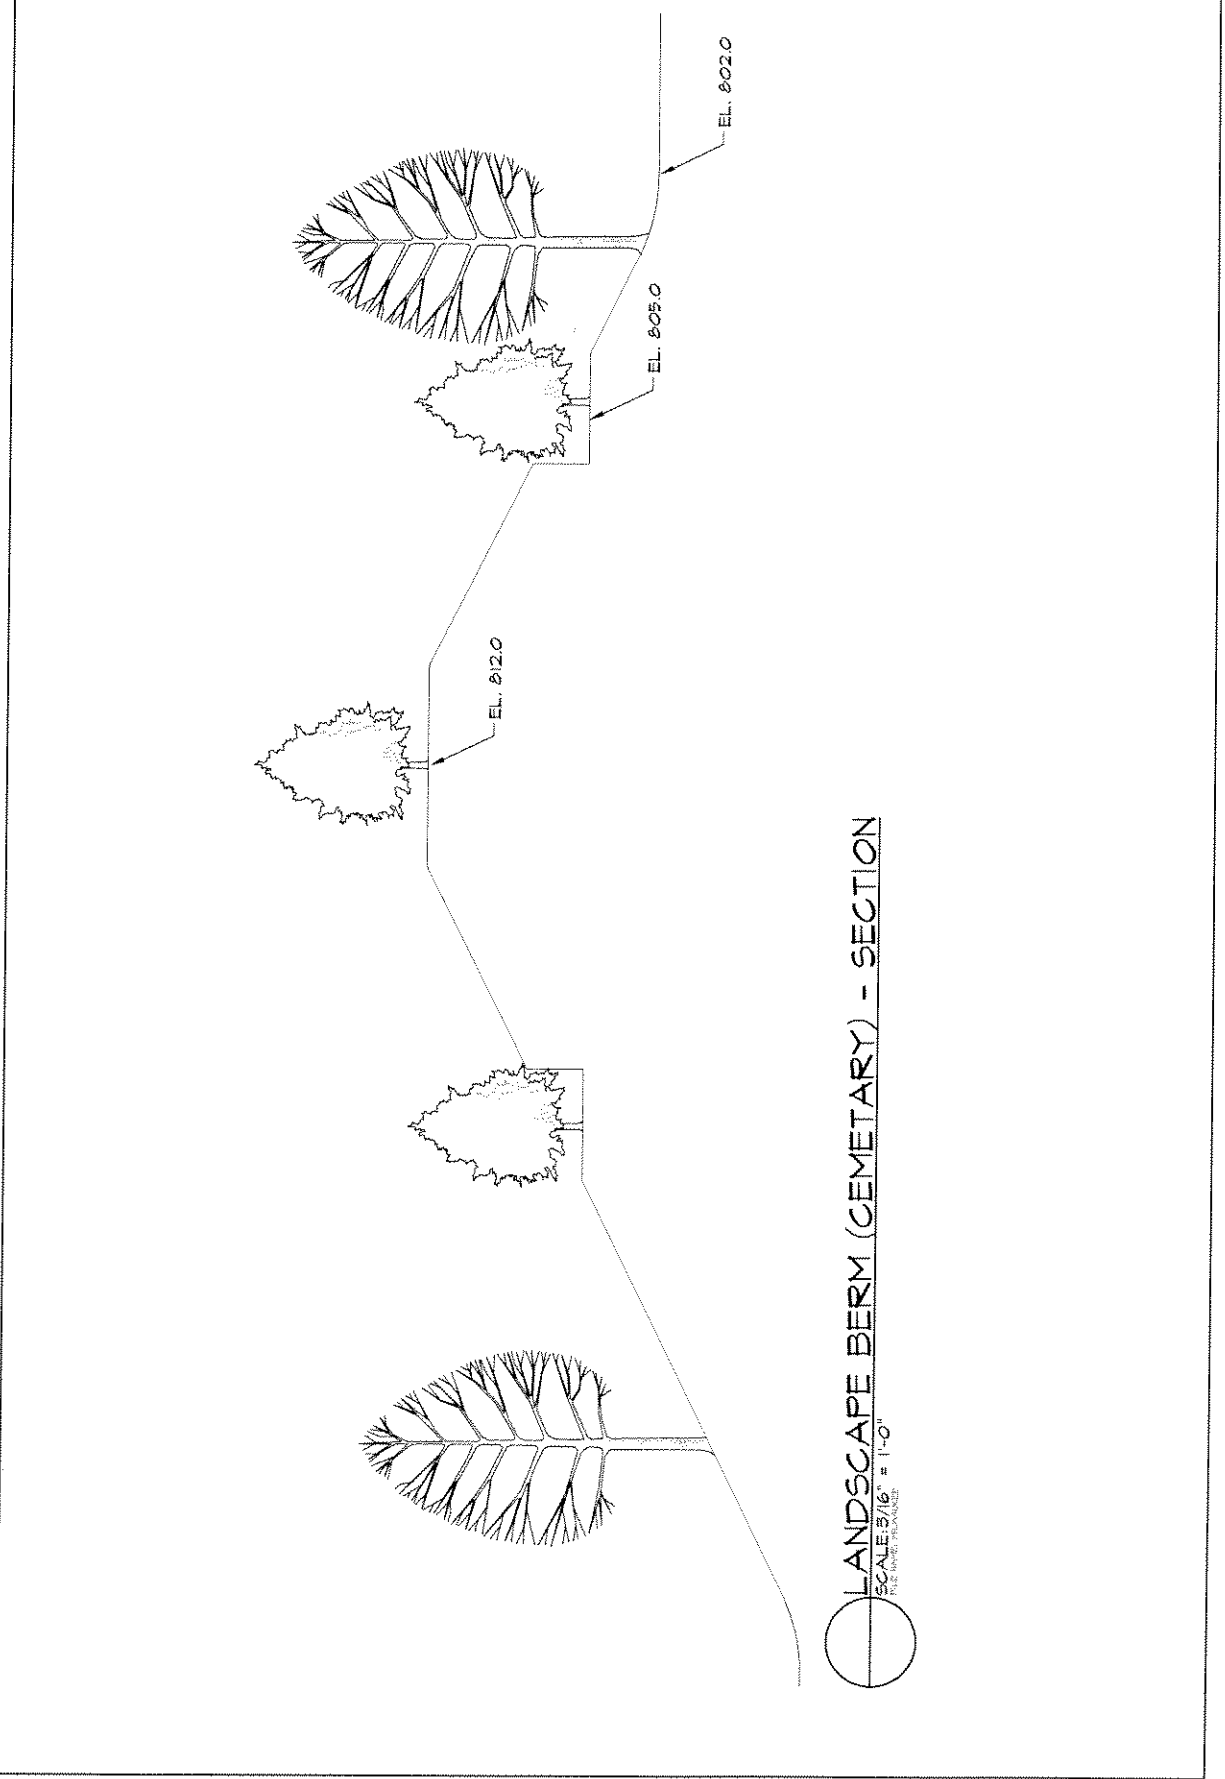


LANDSCAPE BERM (CEMETARY) - SECTION
 SCALE 5/16" = 1'-0"
 P.L.S. DIMENSIONS

(ADDITIONAL) EXHIBIT A
 FILE NO. 041360

DRAWING NO. PROJECT	CARMAX - MILWAUKEE		SCALE	AS SHOWN
	REV. NO.	REV. TO	DATE	03-10-05
PROJECT NO.		04248	HUGHES	
GOOD		O'LEARY & RYAN		

LANDSCAPE ARCHITECTURE • PLANNING • URBAN DESIGN • ENVIRONMENTAL SERVICES

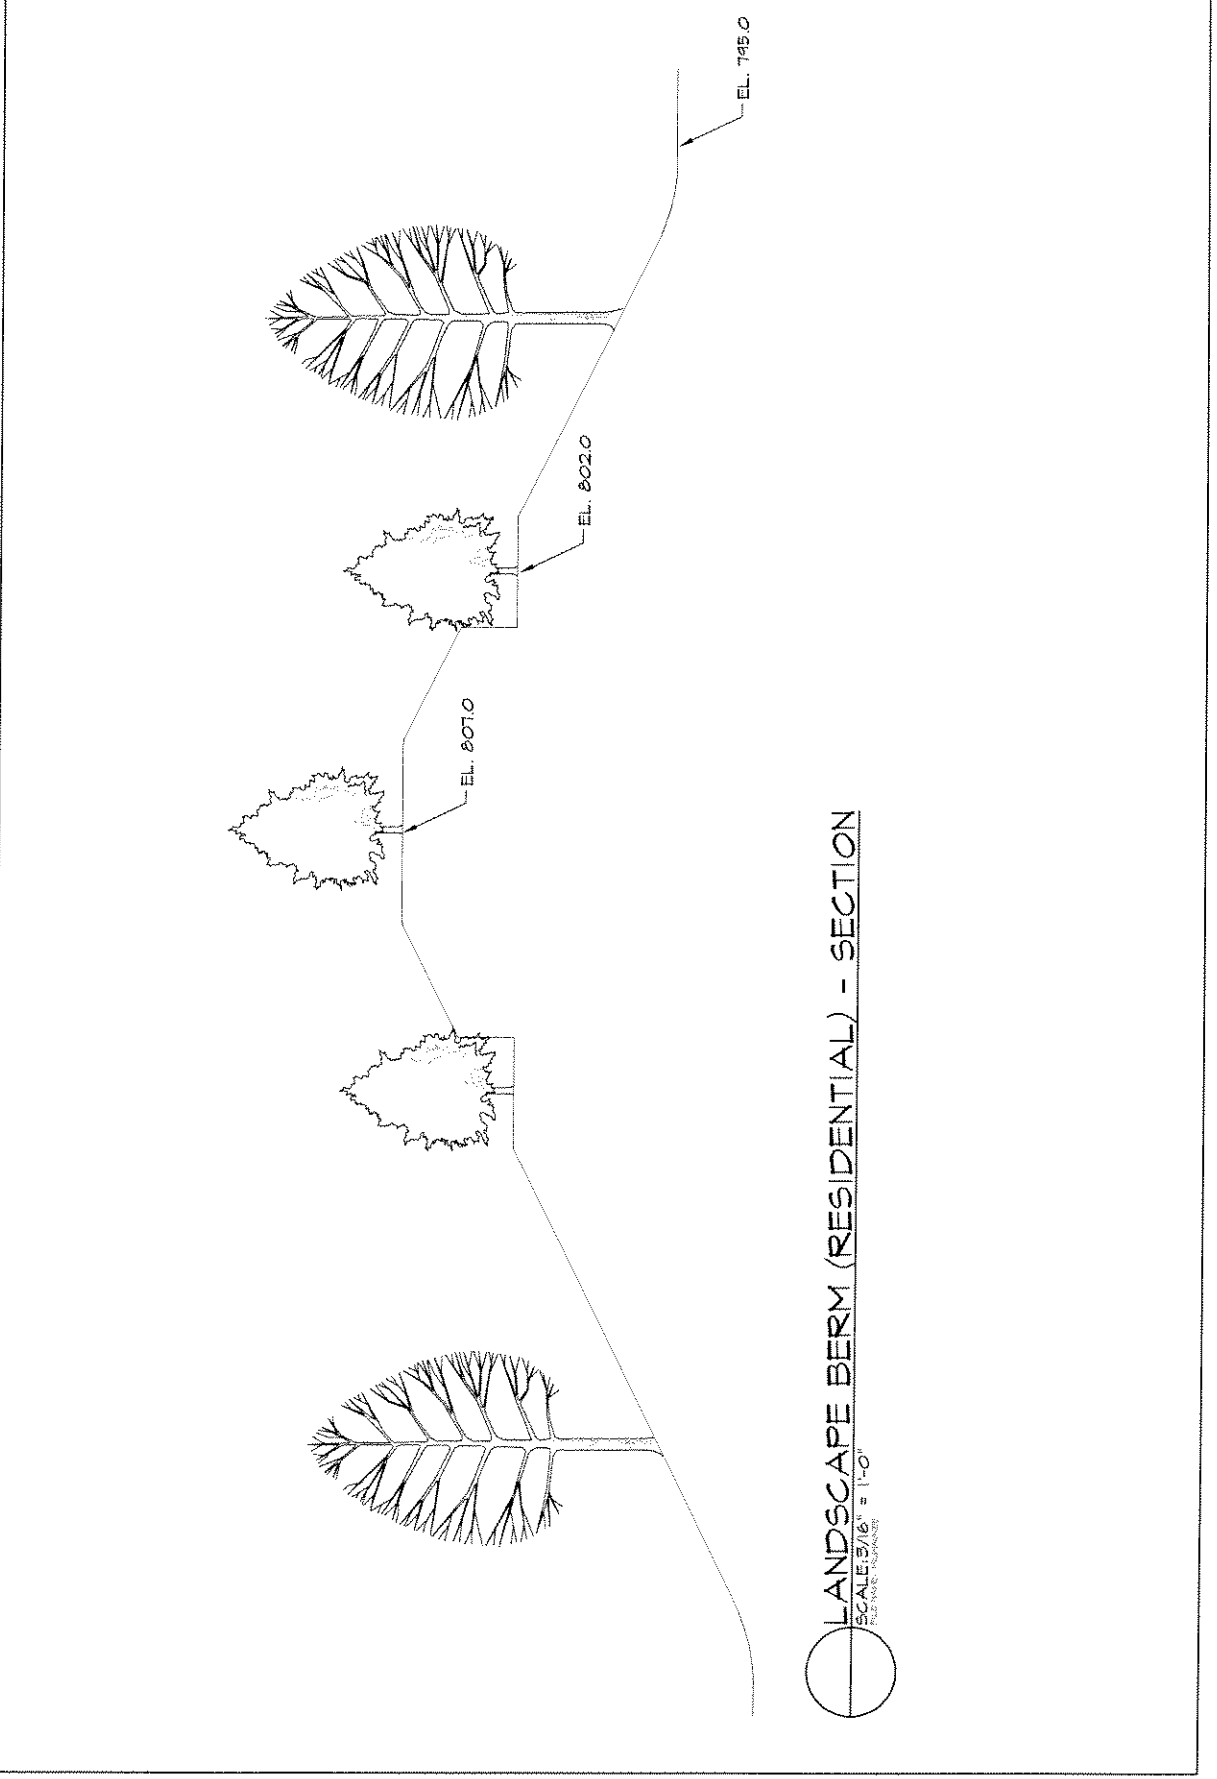

LANDSCAPE BERM (RESIDENTIAL) - SECTION
 SCALE: 5/16" = 1'-0"
 SEE PLAN FOR PLAN

(ADDITIONAL) EXHIBIT A
 FILE NO. 04248