

# CITY OF MILWAUKEE

## DPW – Infrastructure Services Division – Transportation Operations

Regarding the recommendation for installation of stop control on West Melvina Street at West Leon Terrace/North 48<sup>th</sup> Street.

-  = EXISTING STOP
-  = NEW STOP

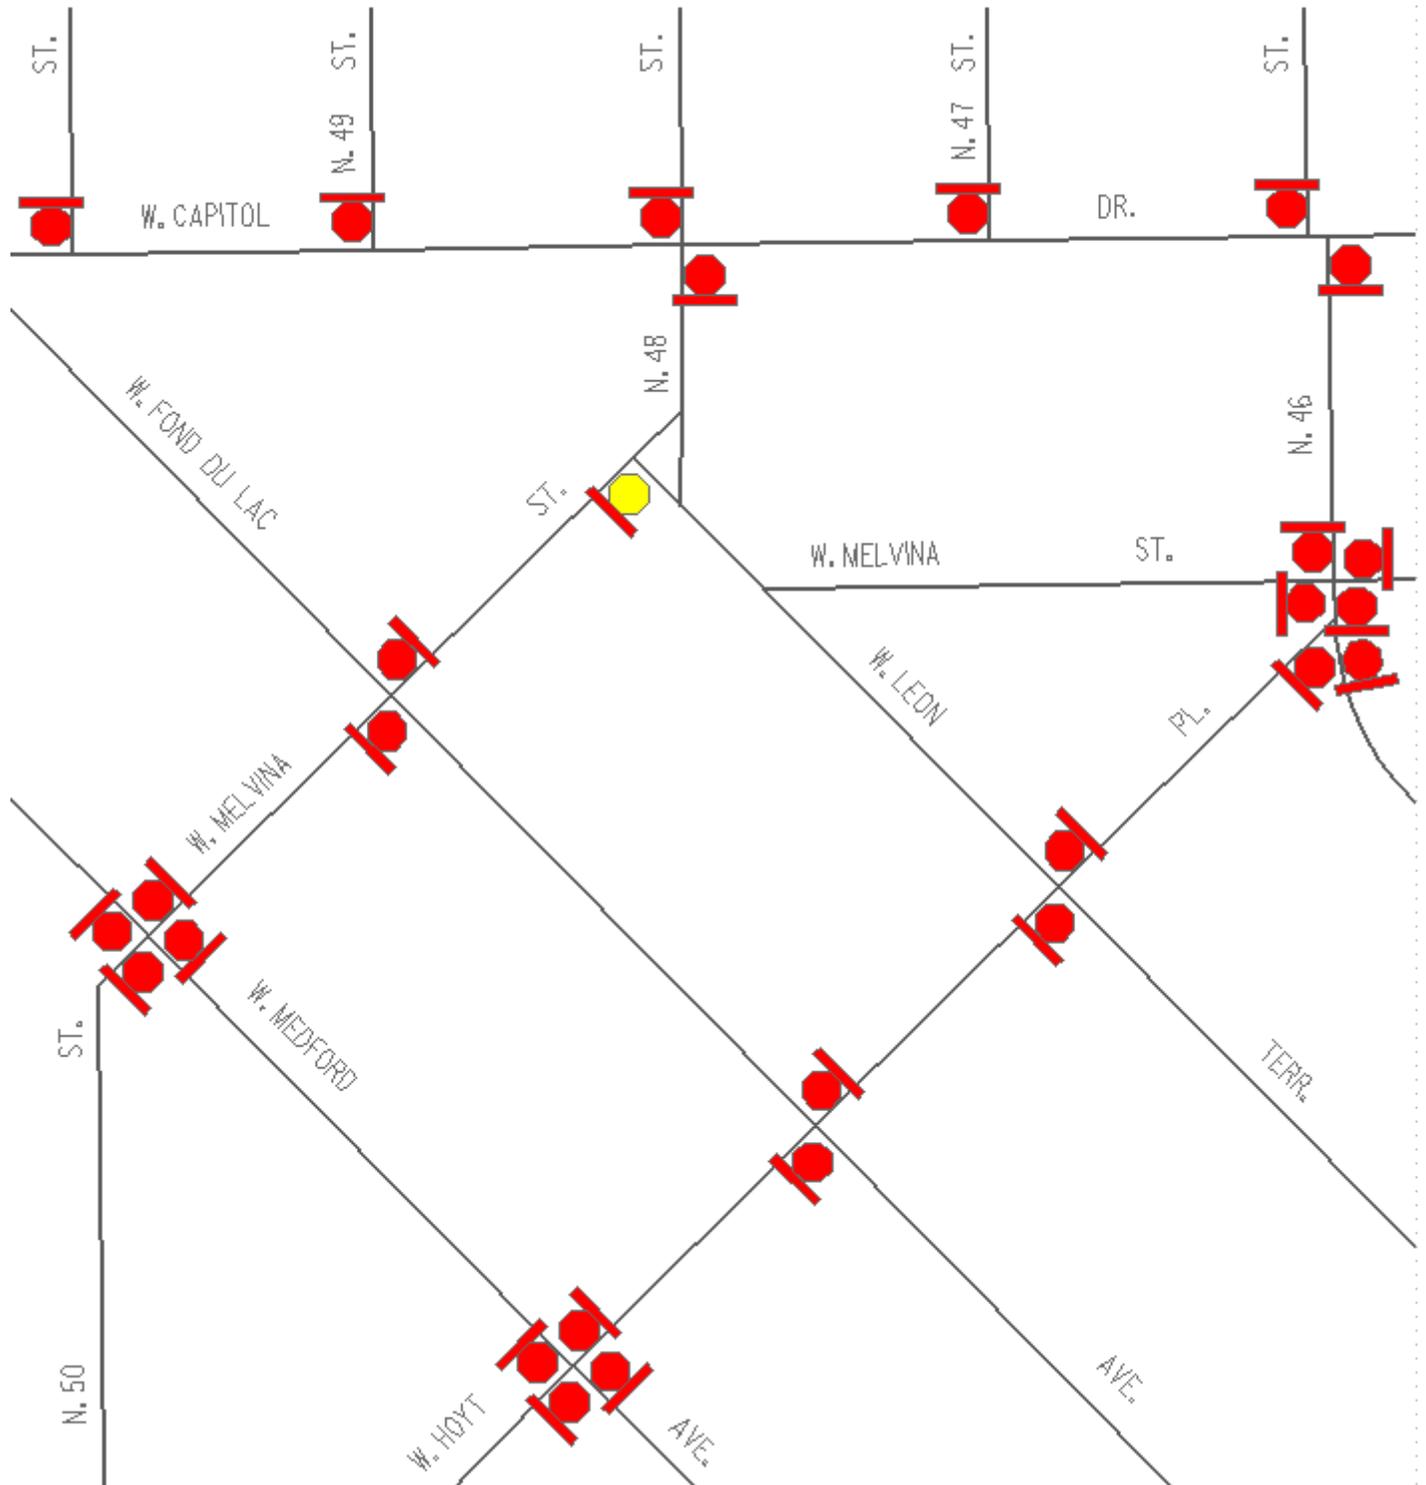


Exhibit A