



PETITION FOR A SPECIAL PRIVILEGE

ccl-246 (12/13)

SP 2663
CCF 140598

- ☒ New application \$250.00 Fee
- ☐ Amendment to add items to Special Privilege # _____ (\$125.00 Fee)
- ☐ Amendment to remove items from Special Privilege # _____ (No fee)
- ☐ Amendment for change of ownership for Special Privilege # _____ (No fee)

- File petition with the Department of Public Works, Attention: Special Privileges, 841 North Broadway, Room 919, Milwaukee, WI 53202.
- Fee must be submitted with petition. Checks should be made payable to the City of Milwaukee.
- Questions? Call 414-286-2454

To the Honorable, The Common Council of the City of Milwaukee:

The Licensee Meraki LLC
(Name of Individual, Partners, Corporation or LLC)

being the owners of the following property known by street address as 939 S 2nd 53204
(Street Address and Zip Code)

in the Walker's Point Aldermanic District respectfully petition the Common Council of the City of Milwaukee according to the provisions of Section 66.0425 of the Wisconsin Statutes, that the following privilege be granted:

Description of Special Privilege: Add ADA Ramp in Public Way
and Remove Area Walls

Of which a plan or sketch is herewith submitted. Petitioner agrees to comply with all laws and all ordinances of the City of Milwaukee, to abide by any order or resolution of the Common Council affecting this privilege, to be primarily liable for damages to person or property by reason of the granting of such privilege, pay annual compensation as provided by law in the sum to be fixed by the proper city officers, and to file and keep current throughout the existence of the privilege, a certificate of insurance indicating applicant holds a public liability policy in at least the sums of \$25,000.00/\$50,000.00 bodily injury, and \$10,000.00 property damage, insuring the city against any liability that might arise by reason of the privilege.

Petitioner further agrees to remove said privilege whenever public necessity so requires when so ordered upon resolution adopted by the Common Council or other legislative body.

Should this special privilege be discontinued for any reason whatsoever, petitioner agrees to remove all construction work executed pursuant to this special privilege, to restore to its former condition and to the approval of the Commissioner of Public Works, any curb, pavement, or other public improvement which was removed, changed or disturbed by reason of the granting of this special privilege. Petitioner further agrees not to contest the validity of Section 66.0425 of the Wisconsin Statutes, or the legality of this special privilege in any way.

Name (Please Print): Chad Meier
(Individual, Partner, or Agent if corporation or LLC as shown above)

Signature: [Signature]
(Individual, Partner, or Agent if corporation or LLC)

Corporation or LLC Name: Meraki LLC
(If applicable, as shown above)

Mailing Address (If different than property address above): 2553 N 63rd

(OVER)

City: Wauwatosa State: WI Zip: 53213

Telephone: 414-704-8795 E-Mail: kitchenbun@hotmail.com

Architect/Engineer/Contractor (If Applicable)

Name: J.S. Dahlman, Dahlman Construction

Address: 4200 N. Lydell Ave

City: Milwaukee State: WI Zip: 53212

Telephone: 414-962-3122 E-Mail: js@dahlmancc.com

IMPORTANT NOTICE FOR CUSTOMERS PAYING BY CHECK

When you provide a check as payment, you authorize us either to use information from your check to make a one-time electronic fund transfer from your account or to process the payment as a check transaction.




10x

10x

10

Marky, LLC
939 S. 2nd St.
10x

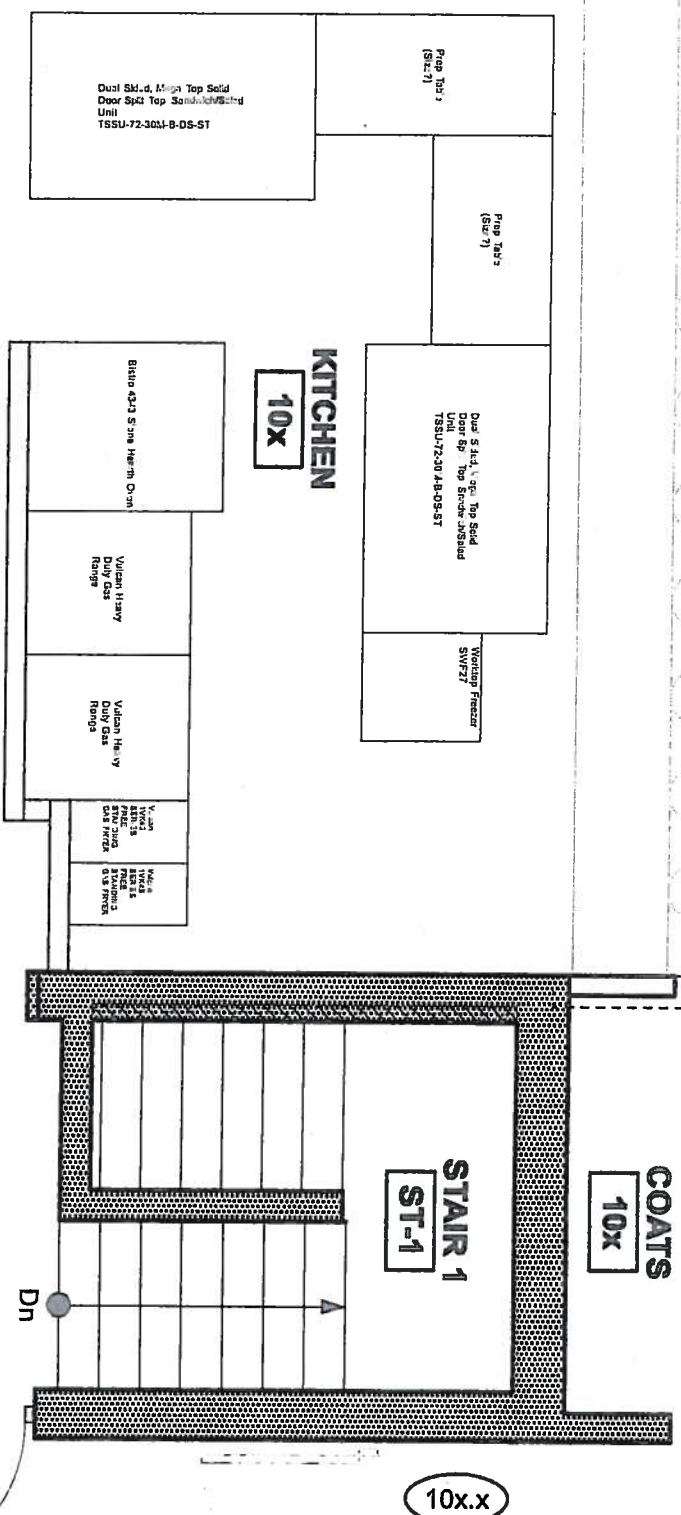

10x




10



Full Contact
Martial Arts


S. 2nd St.

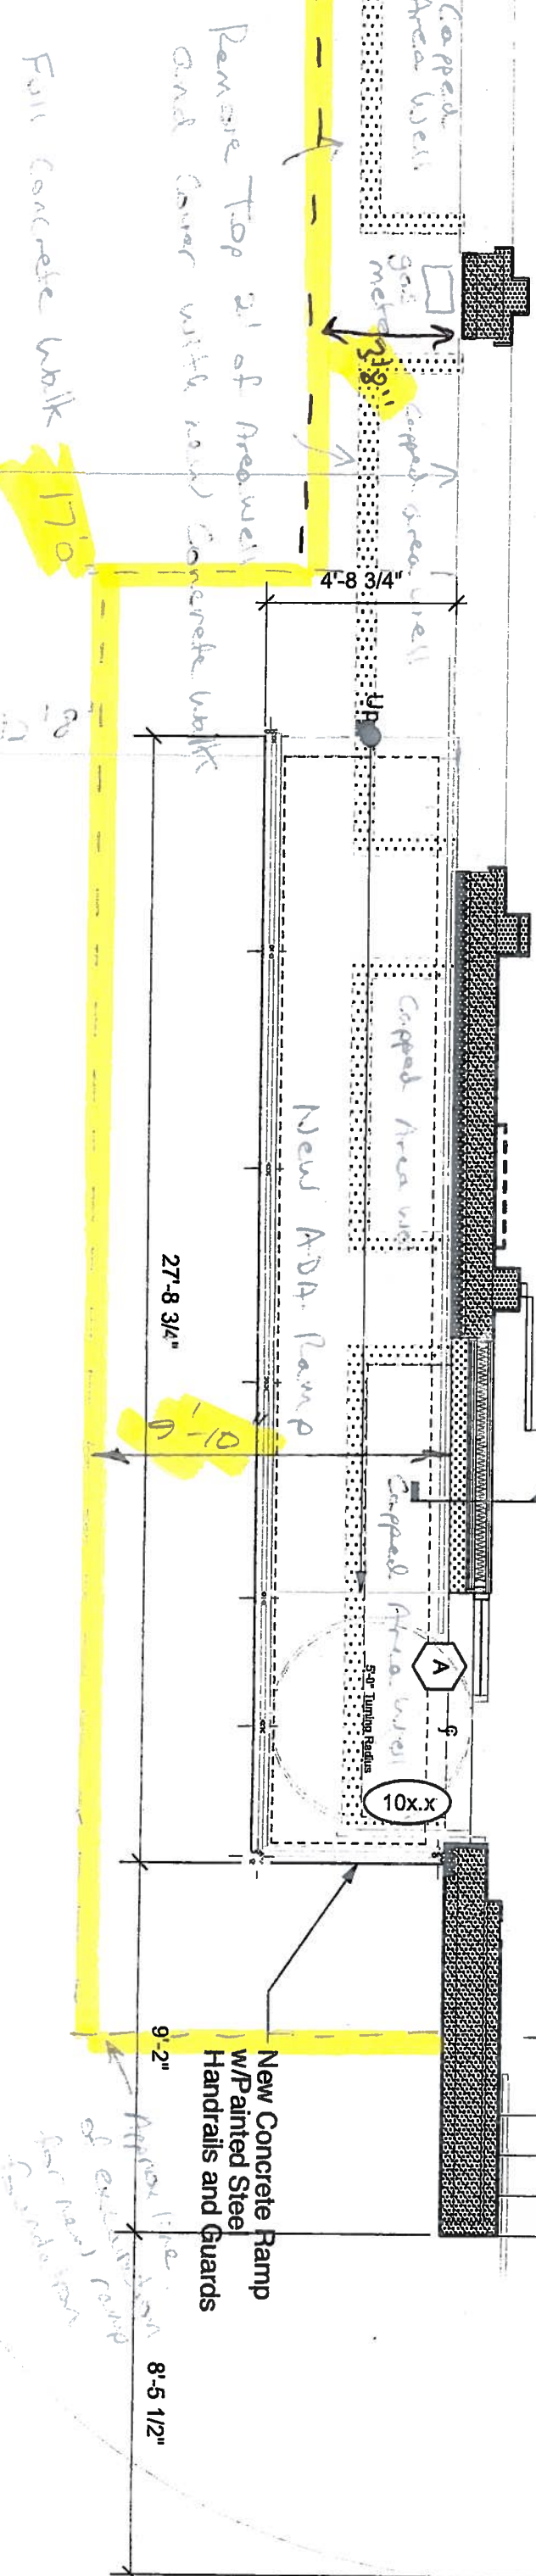

Total of 61' to end of Area used

→ Court force

West Mineral St.

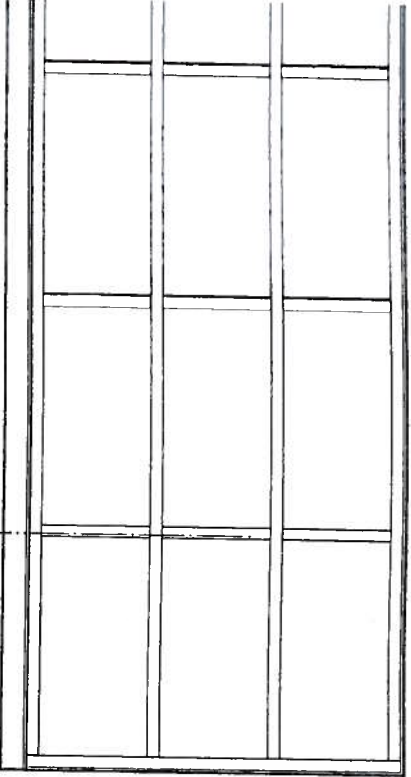

Mounting Plate to be Similar to
Typical Reduce Size to Accommodate
Finish Grade

Typical Painted Steel
w/ Stainless Steel Cable
Guard and Hand Rail System

Mounting Plate to be Similar to
Typical Anchor Bolt thru 6x6 Base
Into Concrete Slab

4
Sim. A1-5

4
A1-5

4
A1-5


9
3
9

Concrete Slab Ramp w/ 3/4" Reveal at
Pour Joint Typ.

Board Formed Concrete Foundation
Wall on Footing



South Elevation

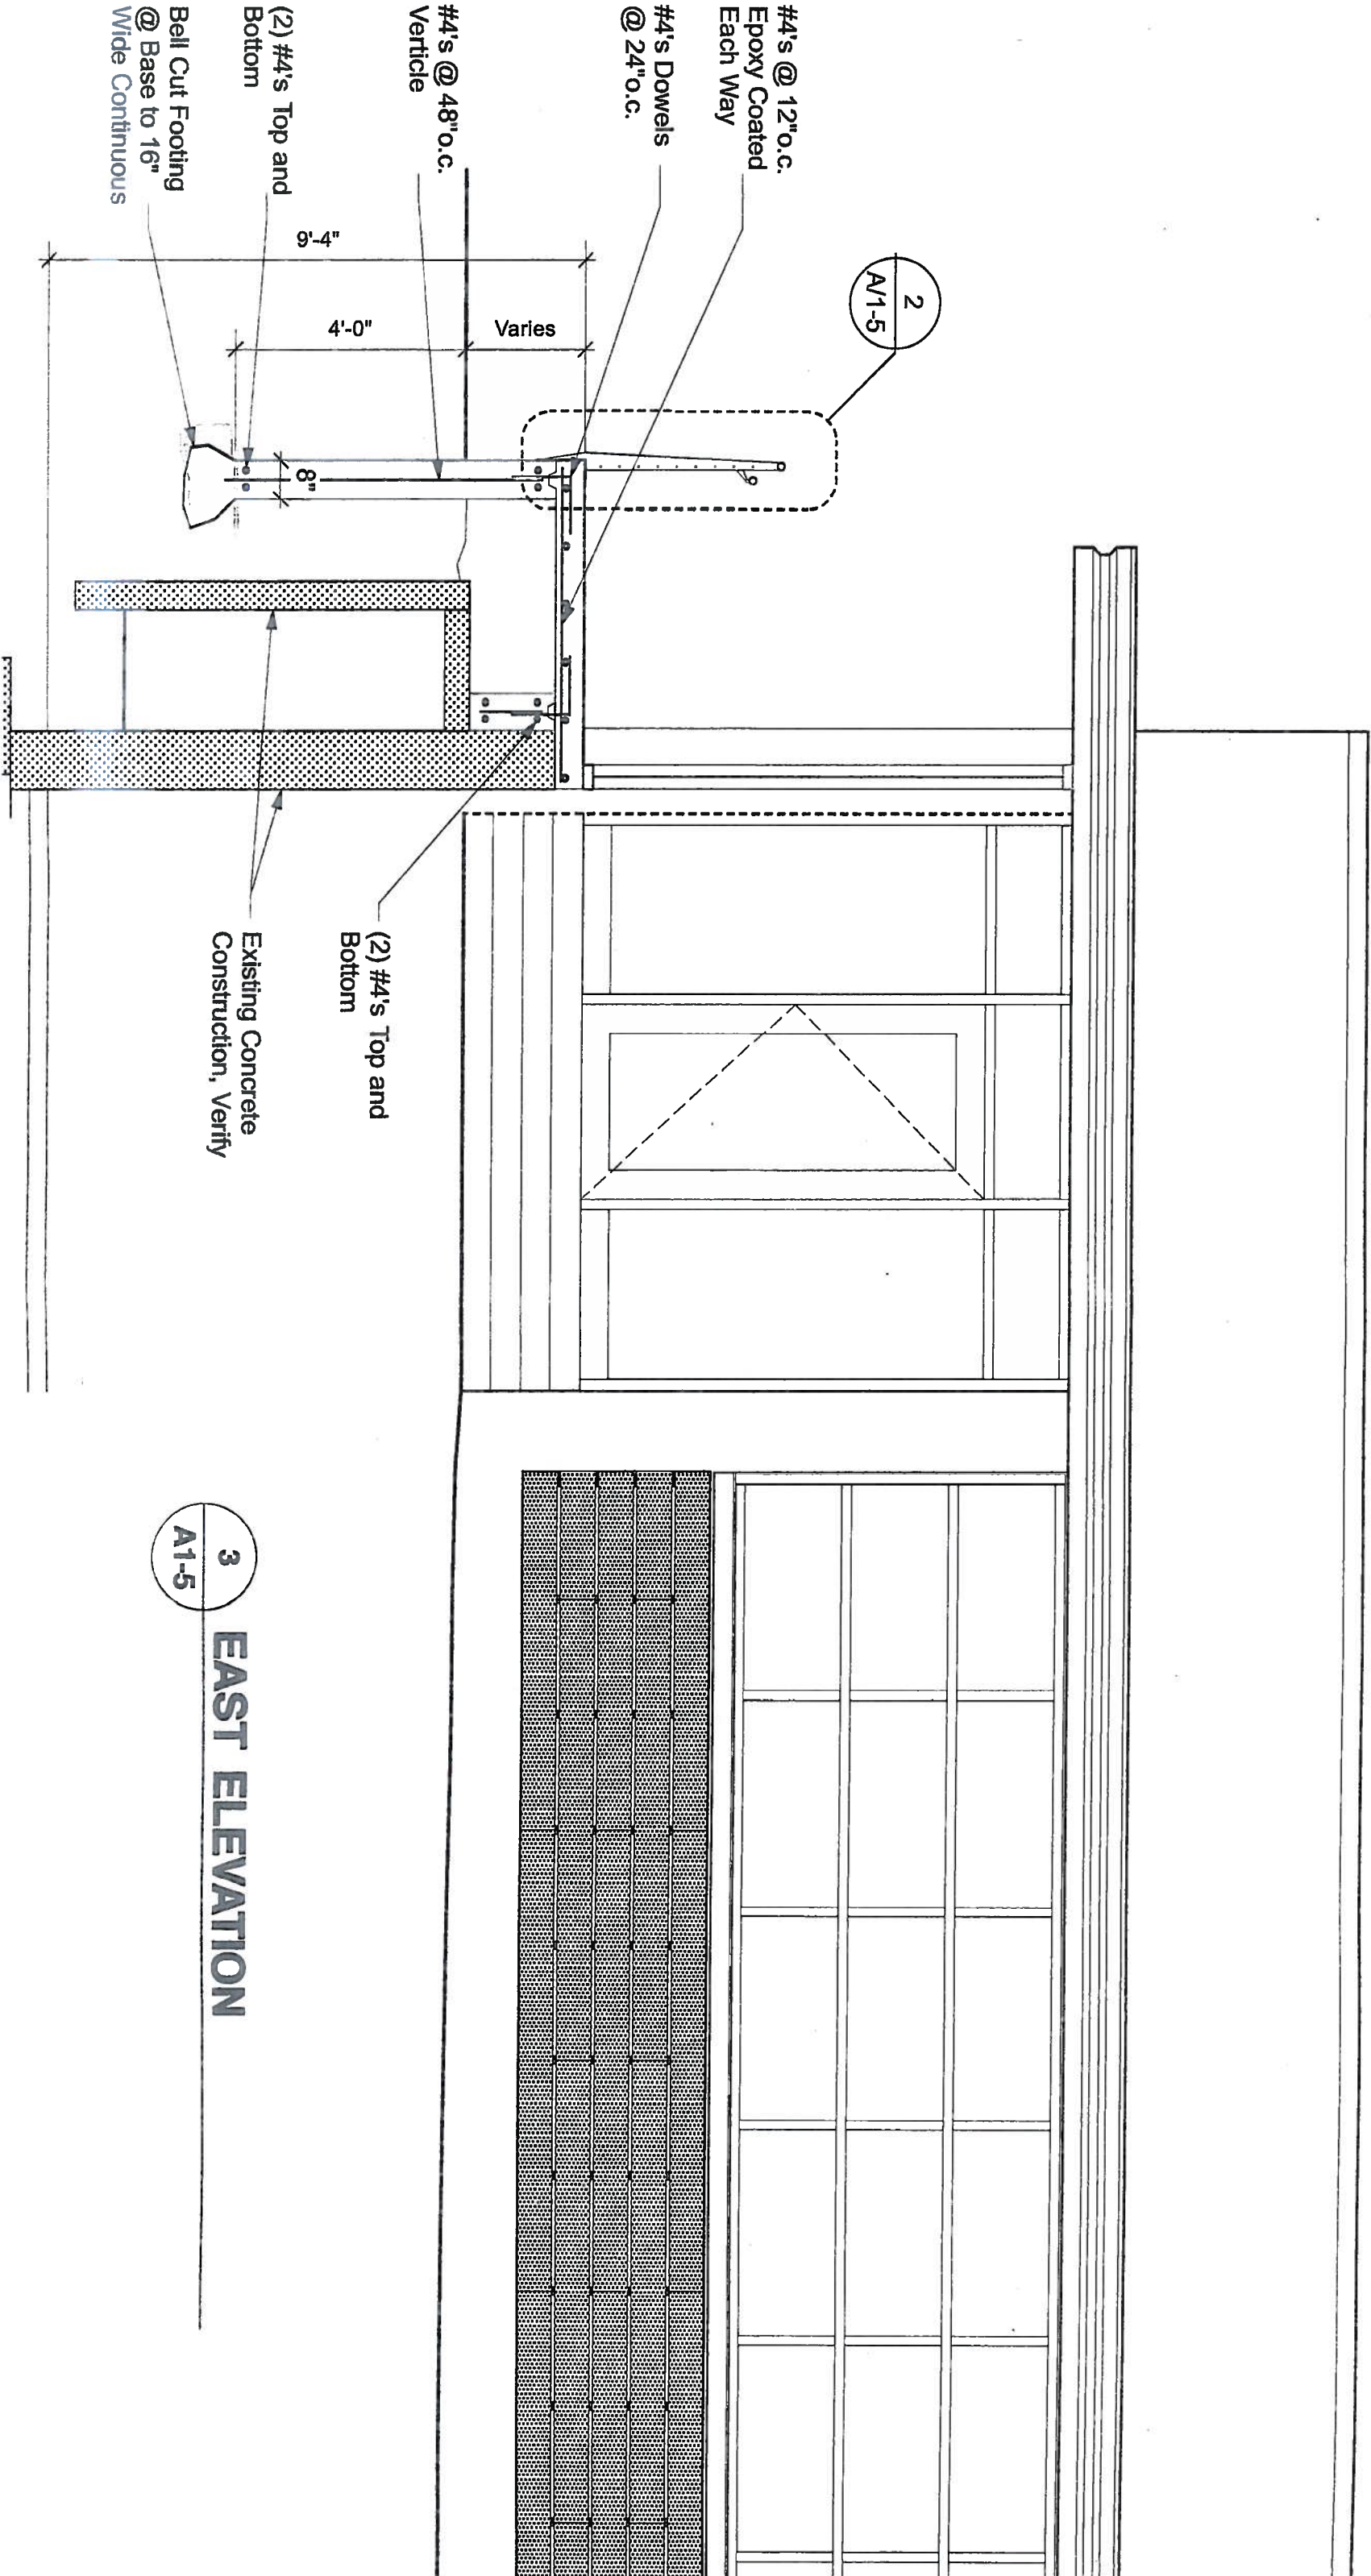

3 EAST ELEVATION
A1-5