



PROPOSED EAST SIDE ELEVATION

$\frac{1}{4}'' = 1'-0''$

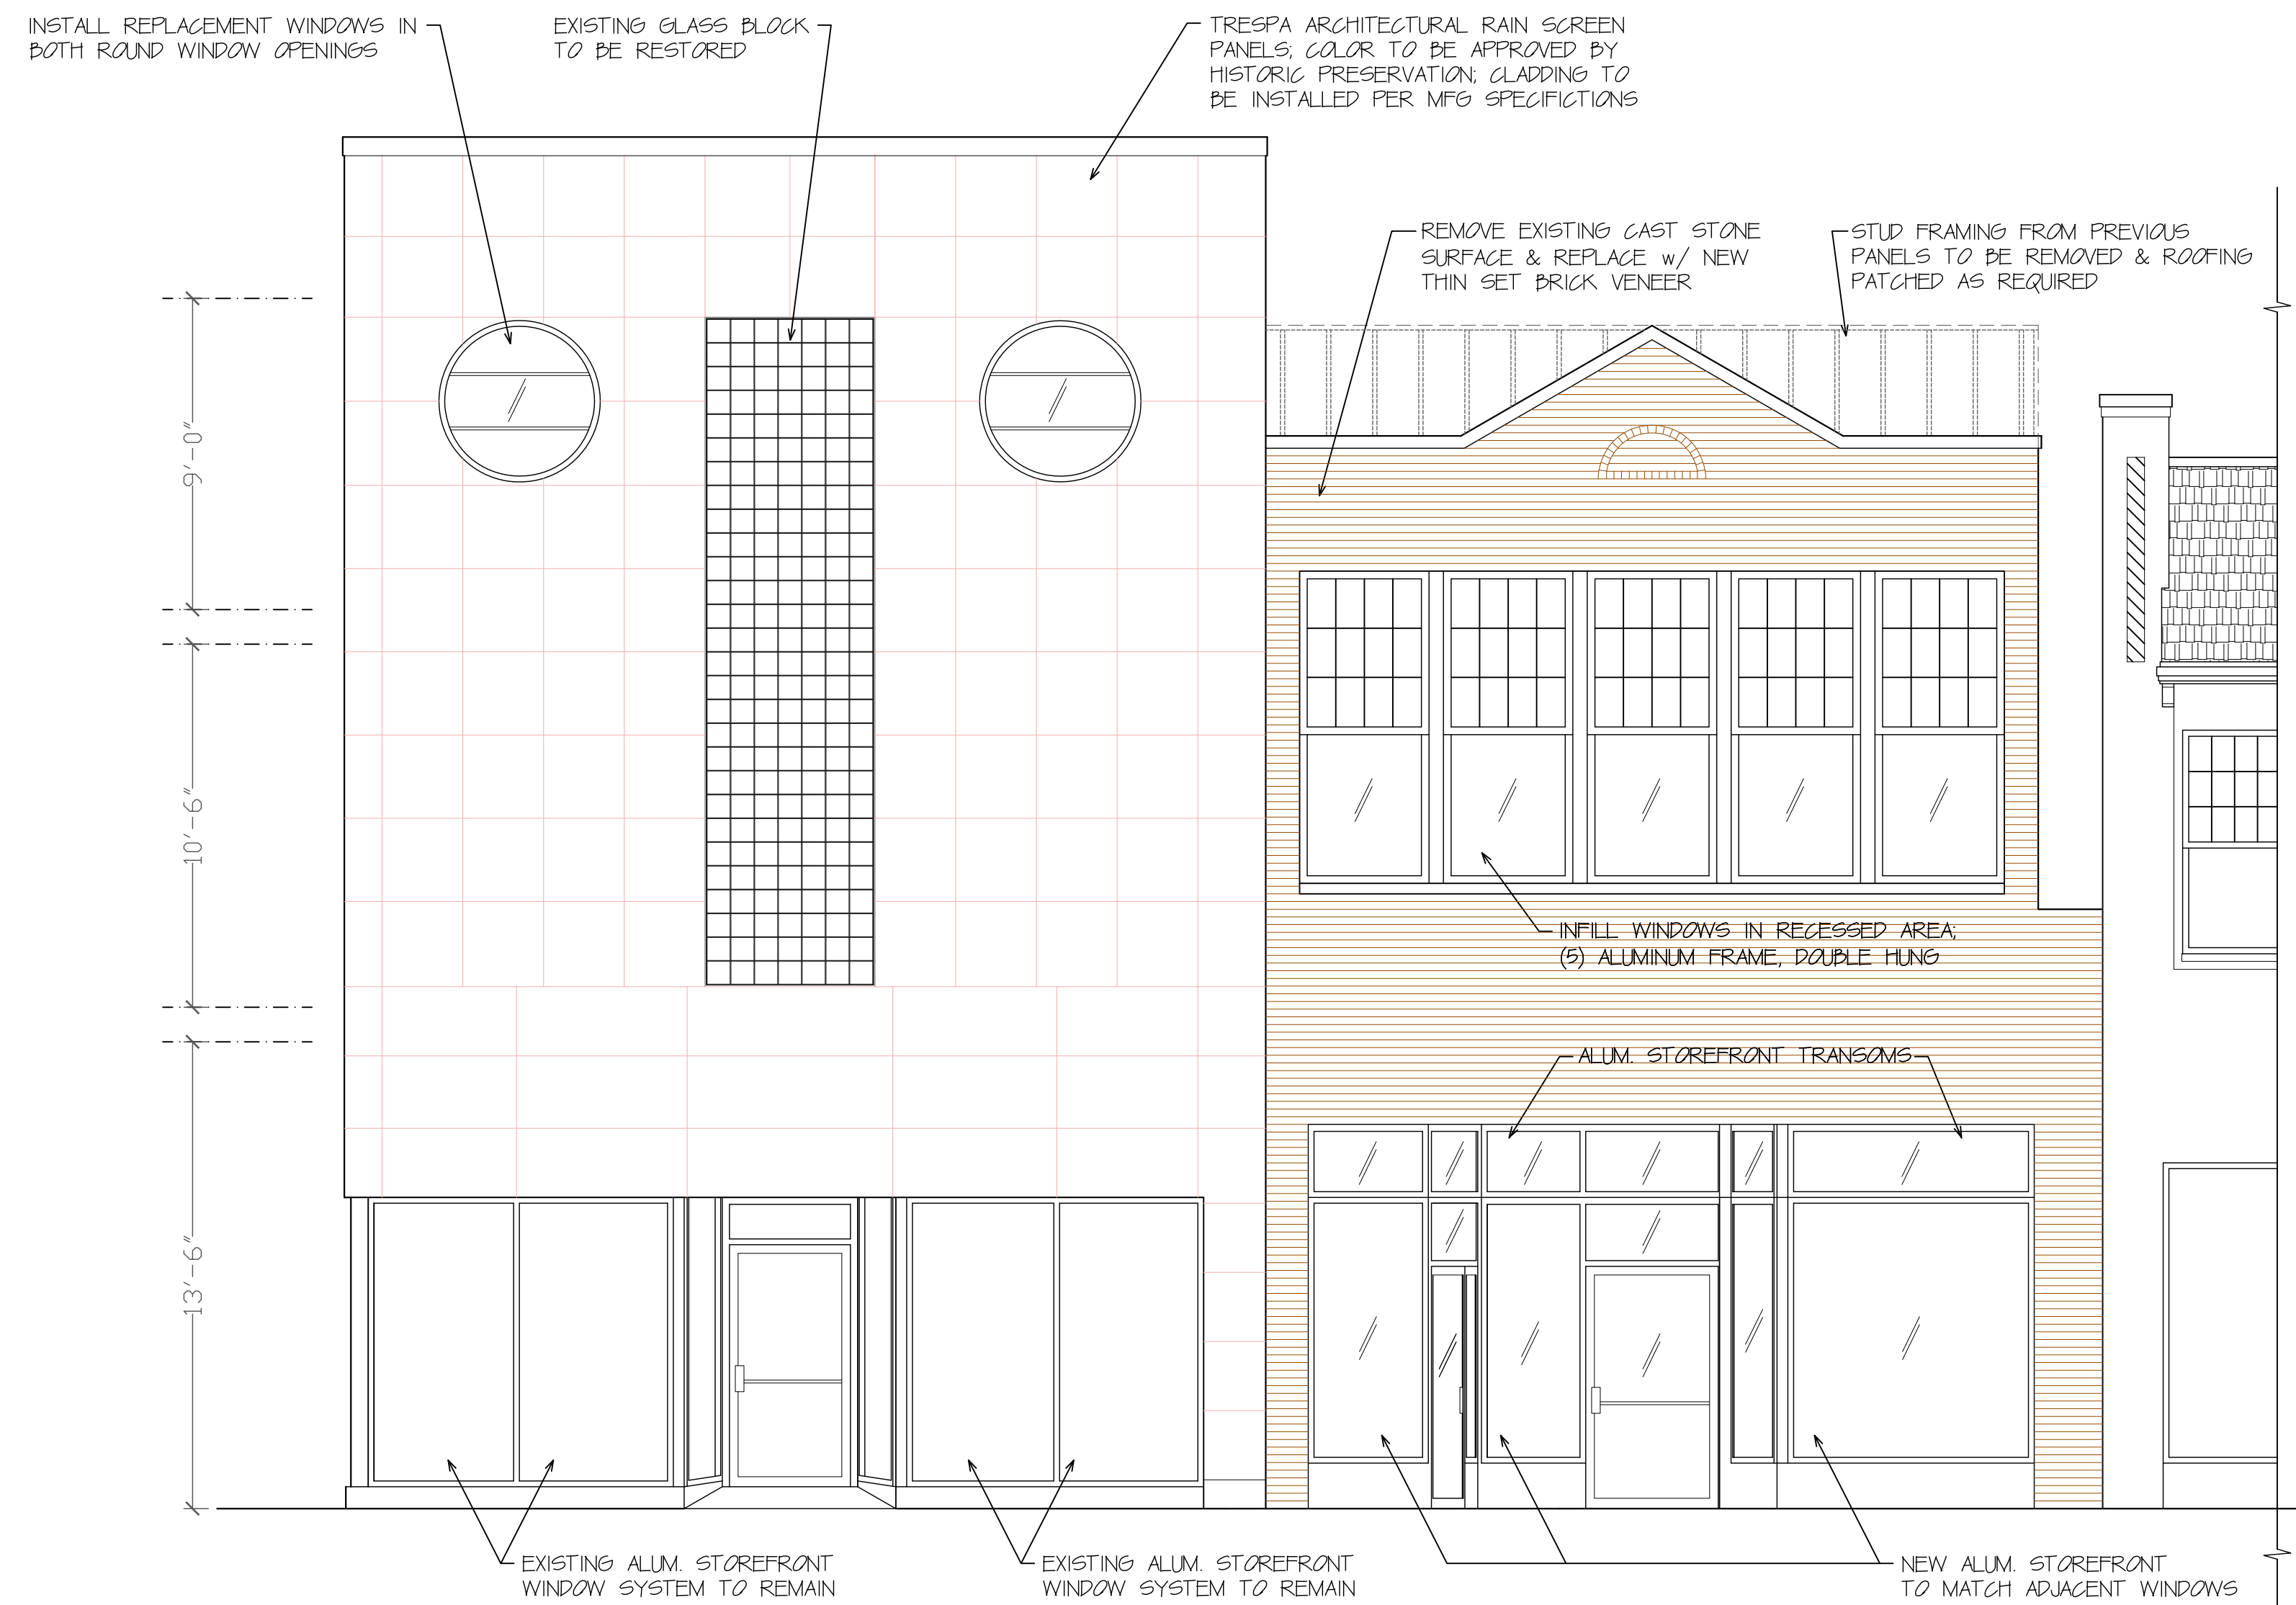

PROPOSED FRONT ELEVATION

$\frac{1}{4}'' = 1'-0''$

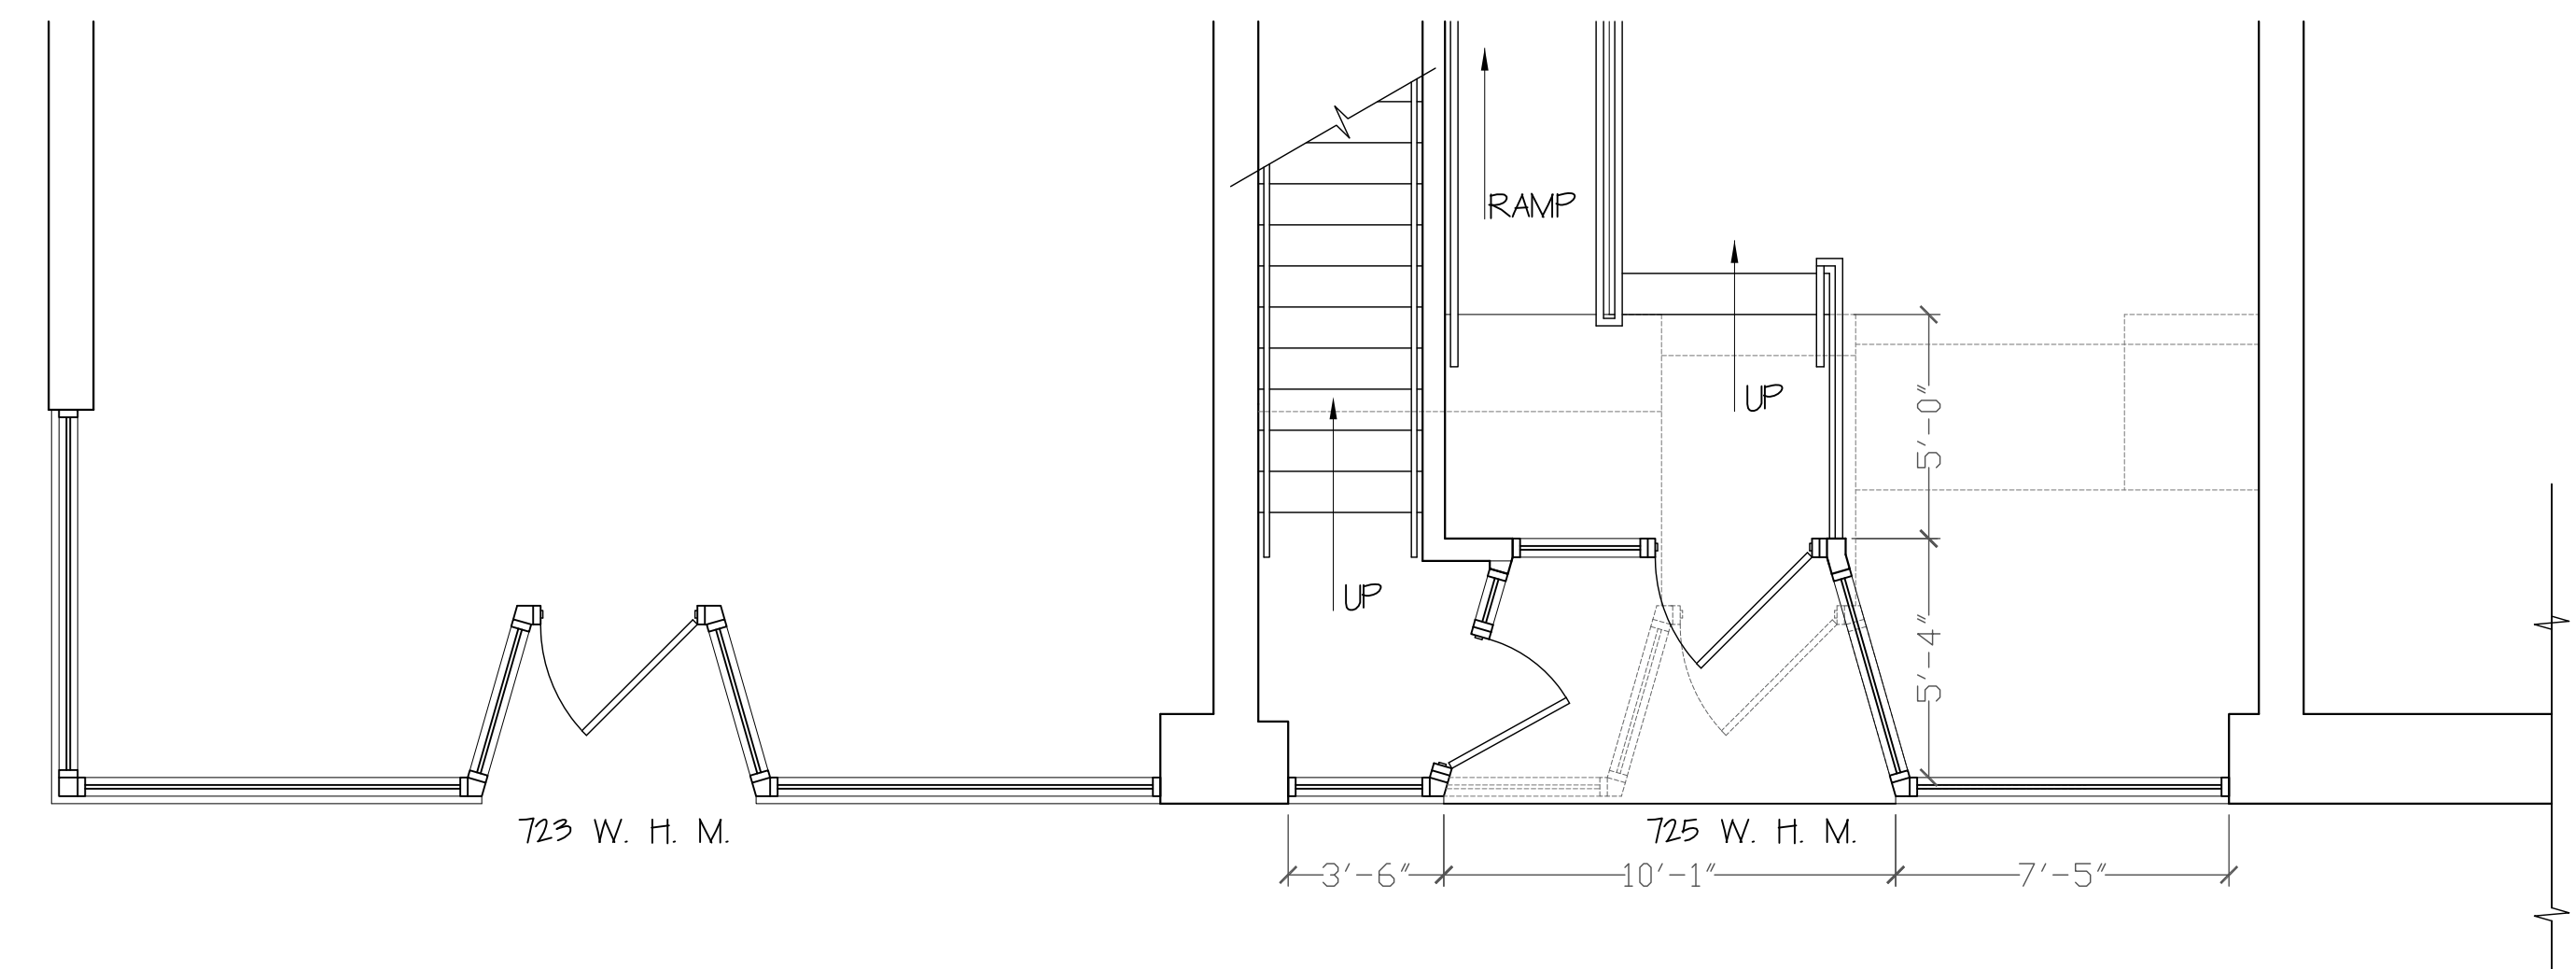

FACADE FIRST FLOOR PLAN VIEW

$\frac{1}{4}'' = 1'-0''$