







CITY OF MILWAUKEE

DPW – Infrastructure Services Division – Transportation Operations

Regarding the recommendation for removal of
Stop control on North 97th Street at West Vera Avenue.



-  = EXISTING STOP
-  = EXISTING YIELD
-  = SIGNAL
-  = REMOVAL OF STOP
-  = REMOVAL OF YIELD
-  = ONE WAY

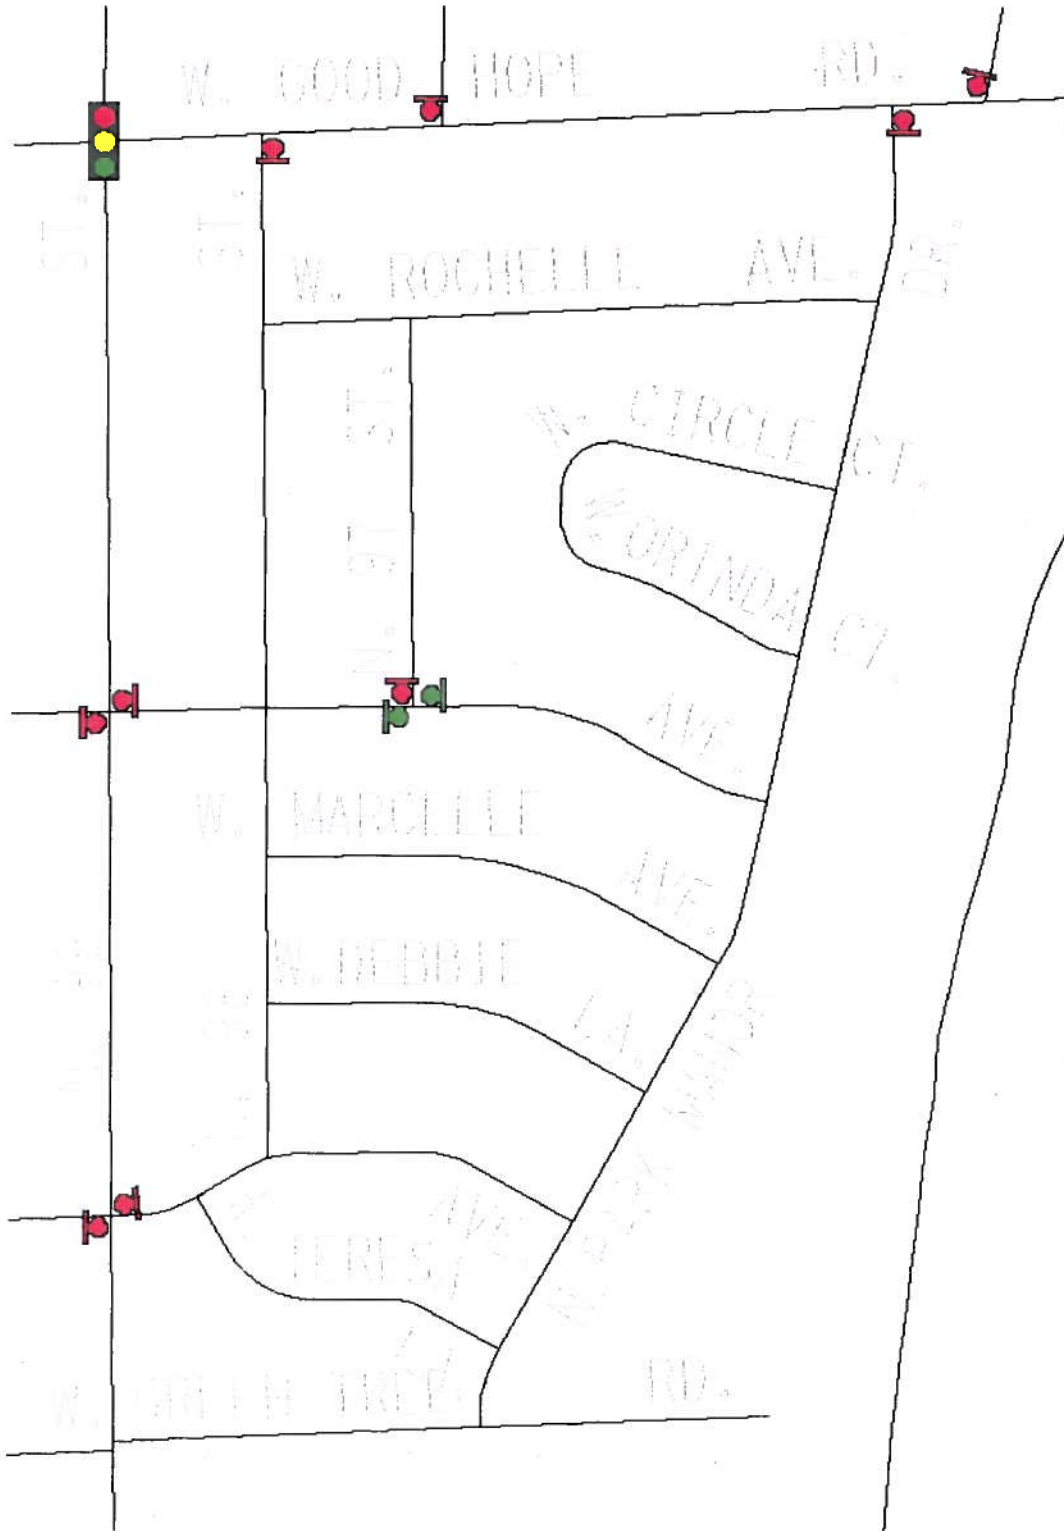


Exhibit A