




**CARAVEL**  
**AUTISM HEALTH**

1020 WEST MITCHELL STREET, MILWAUKEE, WI 53204  
HISTORIC REVIEW PACKAGE 8/16/2021



**INTERFORM**  
ARCHITECTURE AND DESIGN

19 S LASALLE SUITE 300 CHICAGO, IL 60603  
INFO@INTERFORM.DESIGN  
TEL: 312.933.2701

# SITE PLAN

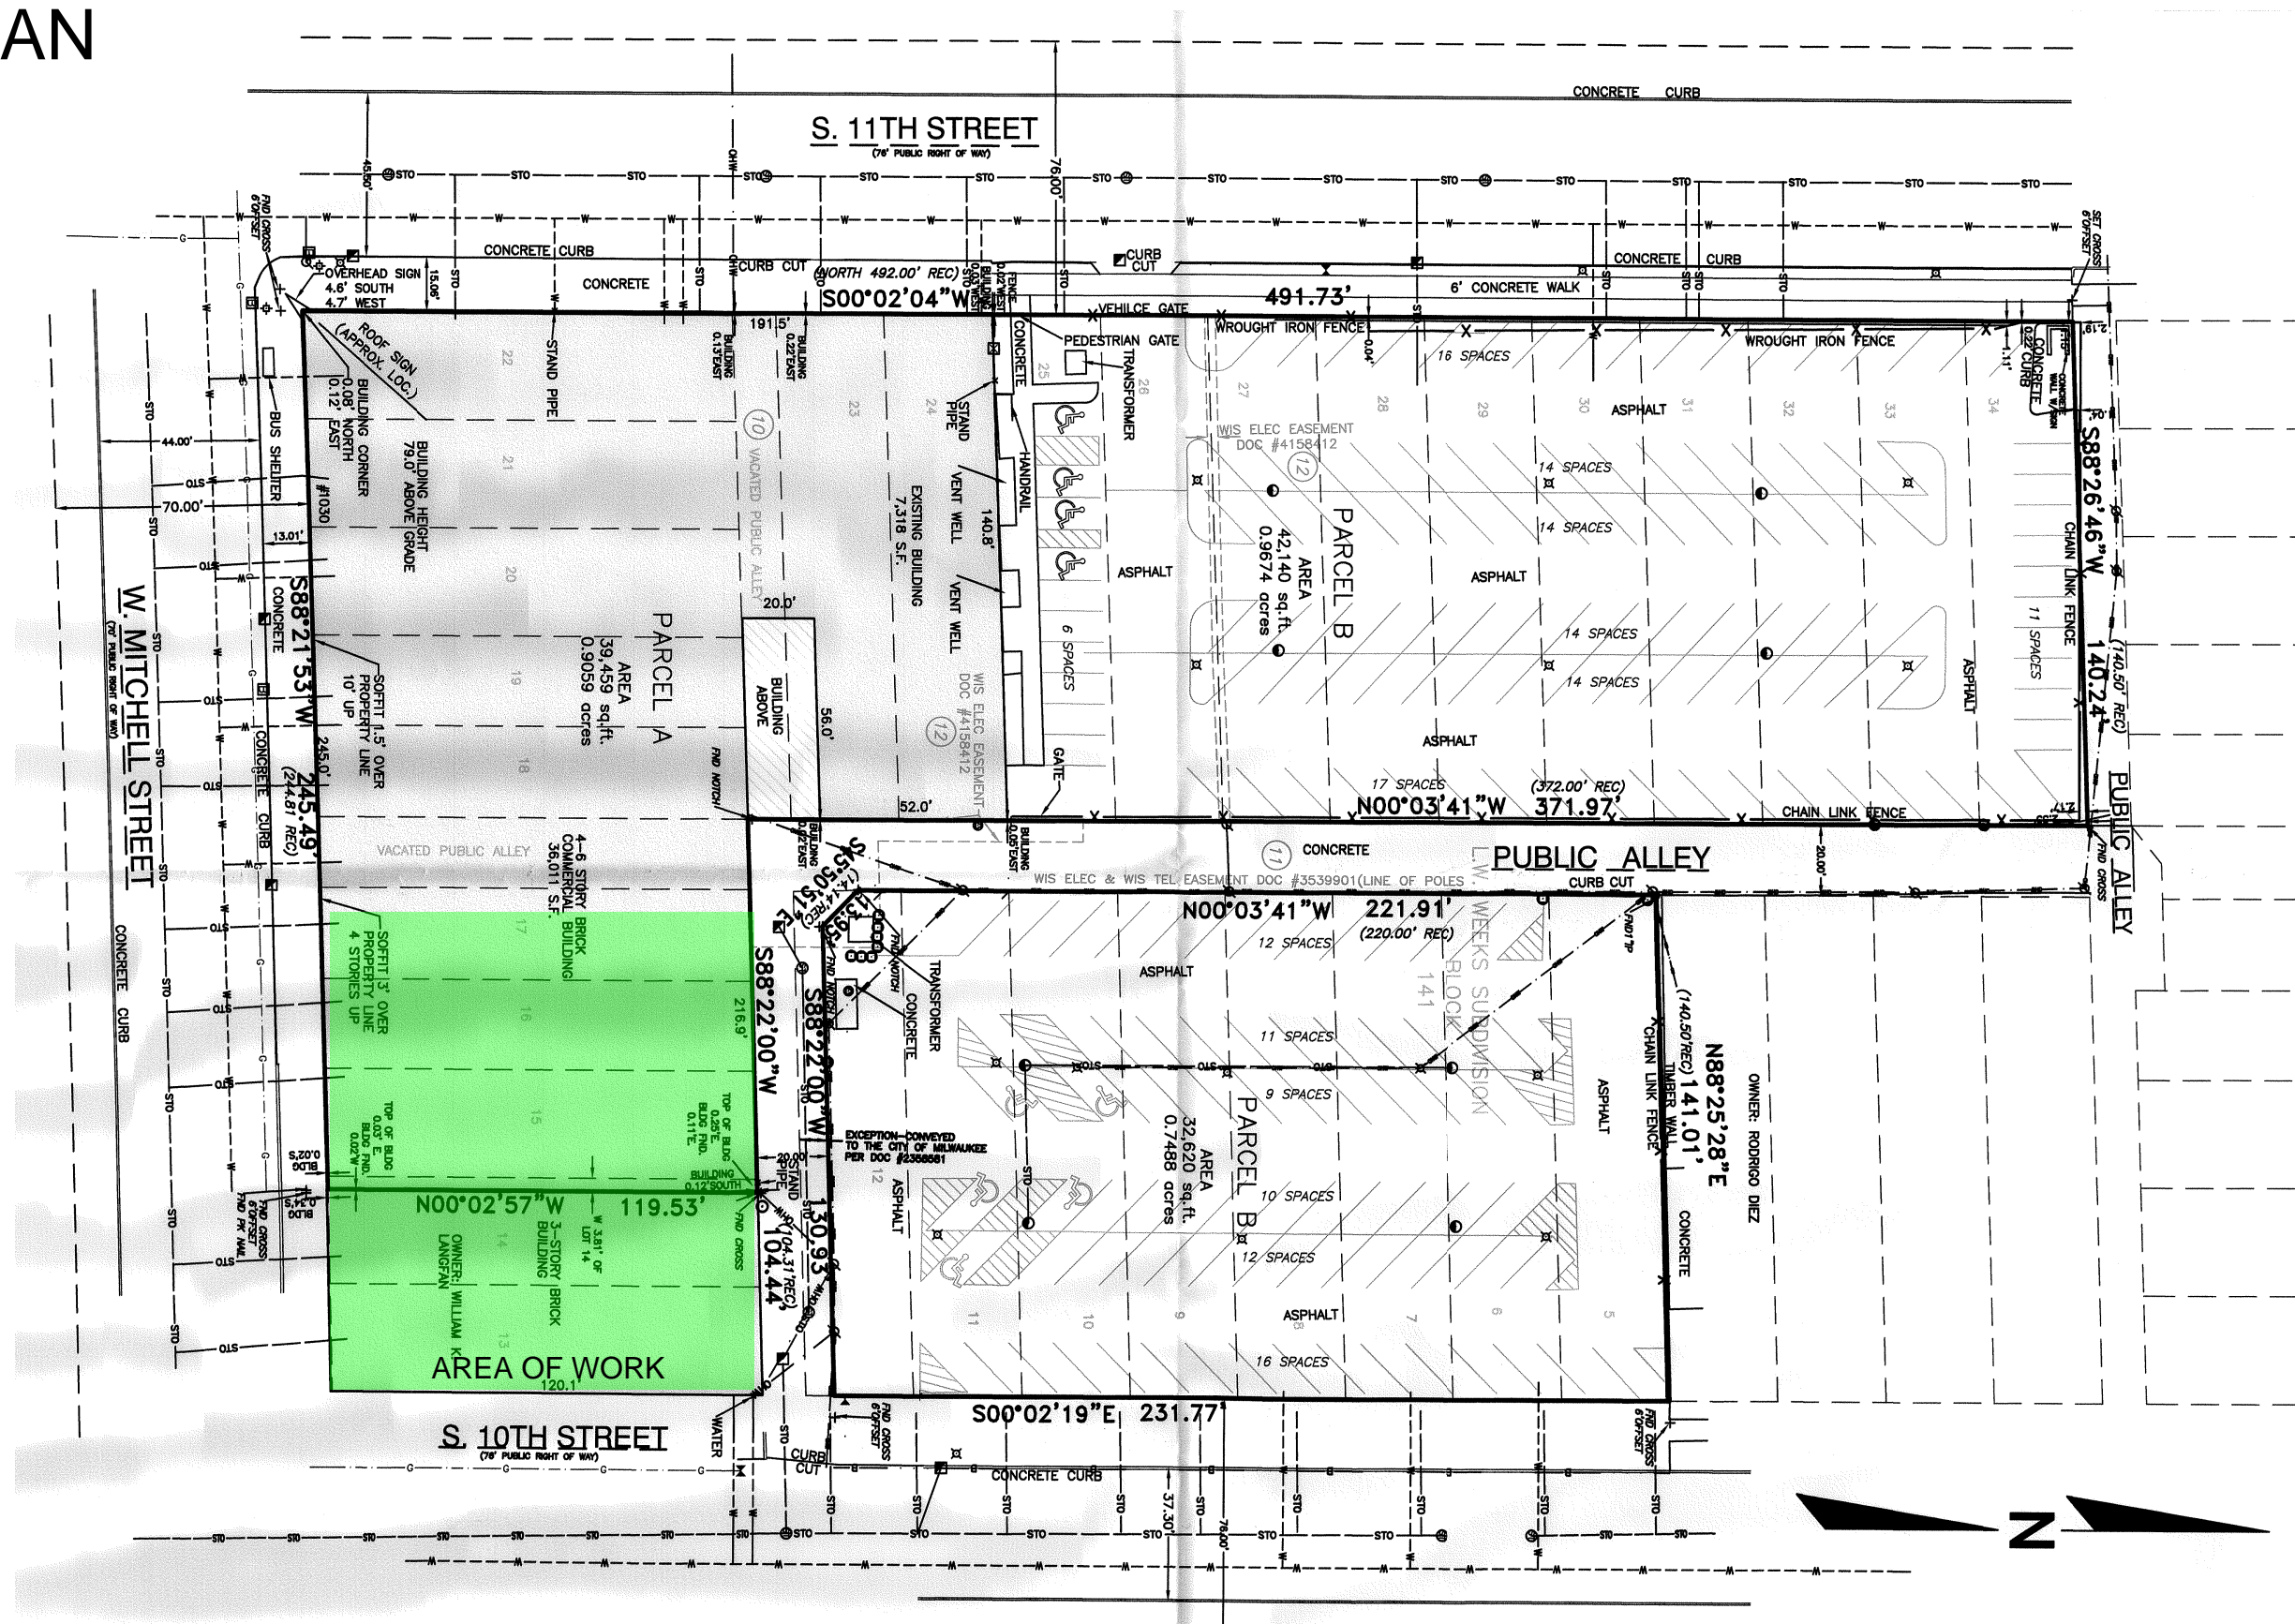


# FLOOR PLAN

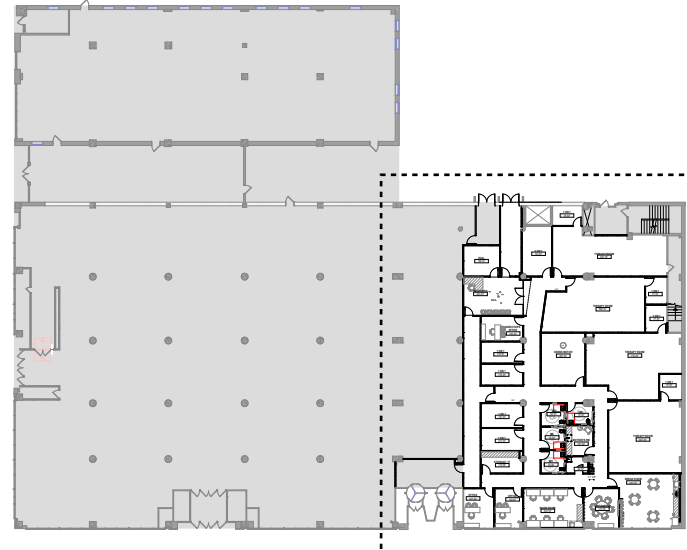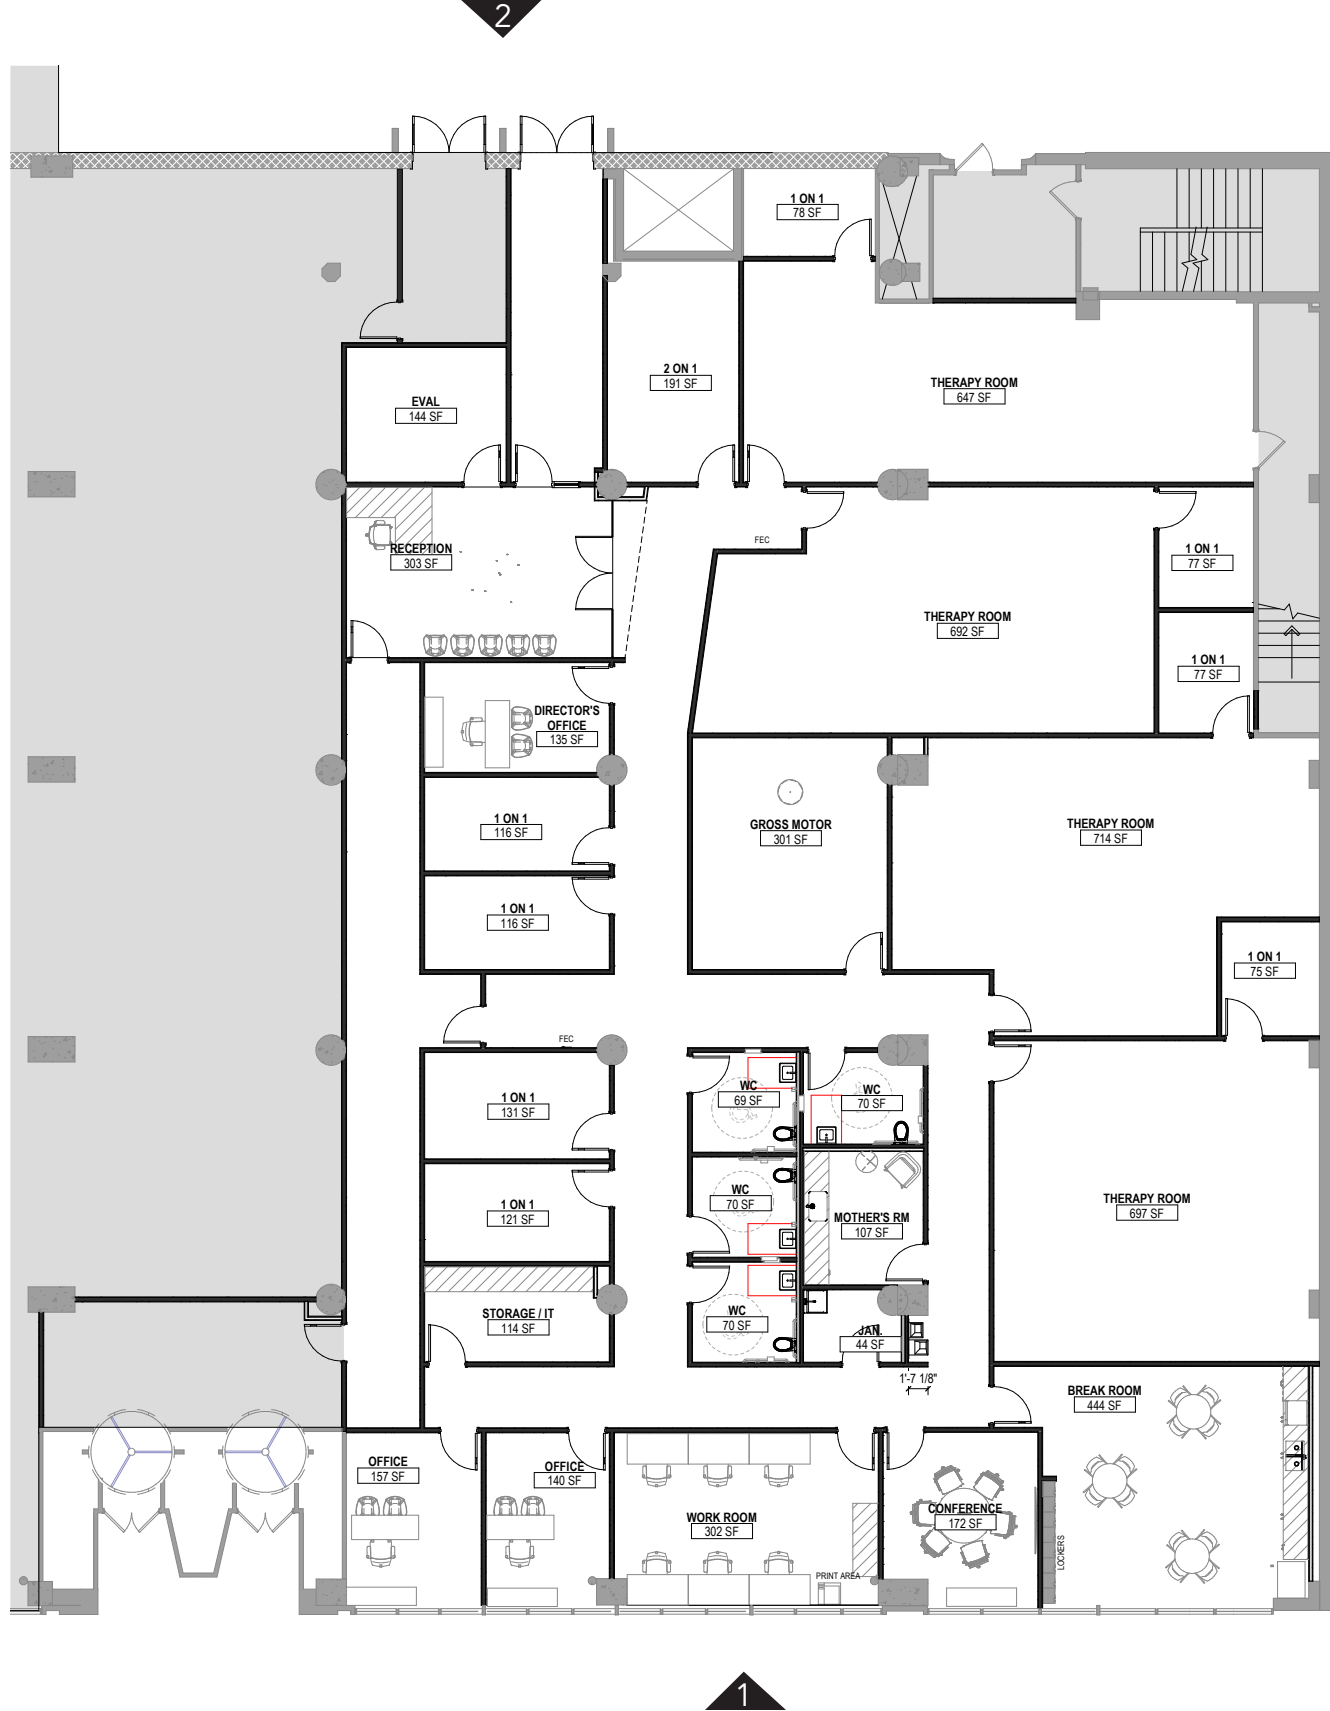


AREA OF WORK

# STREET ELEVATION

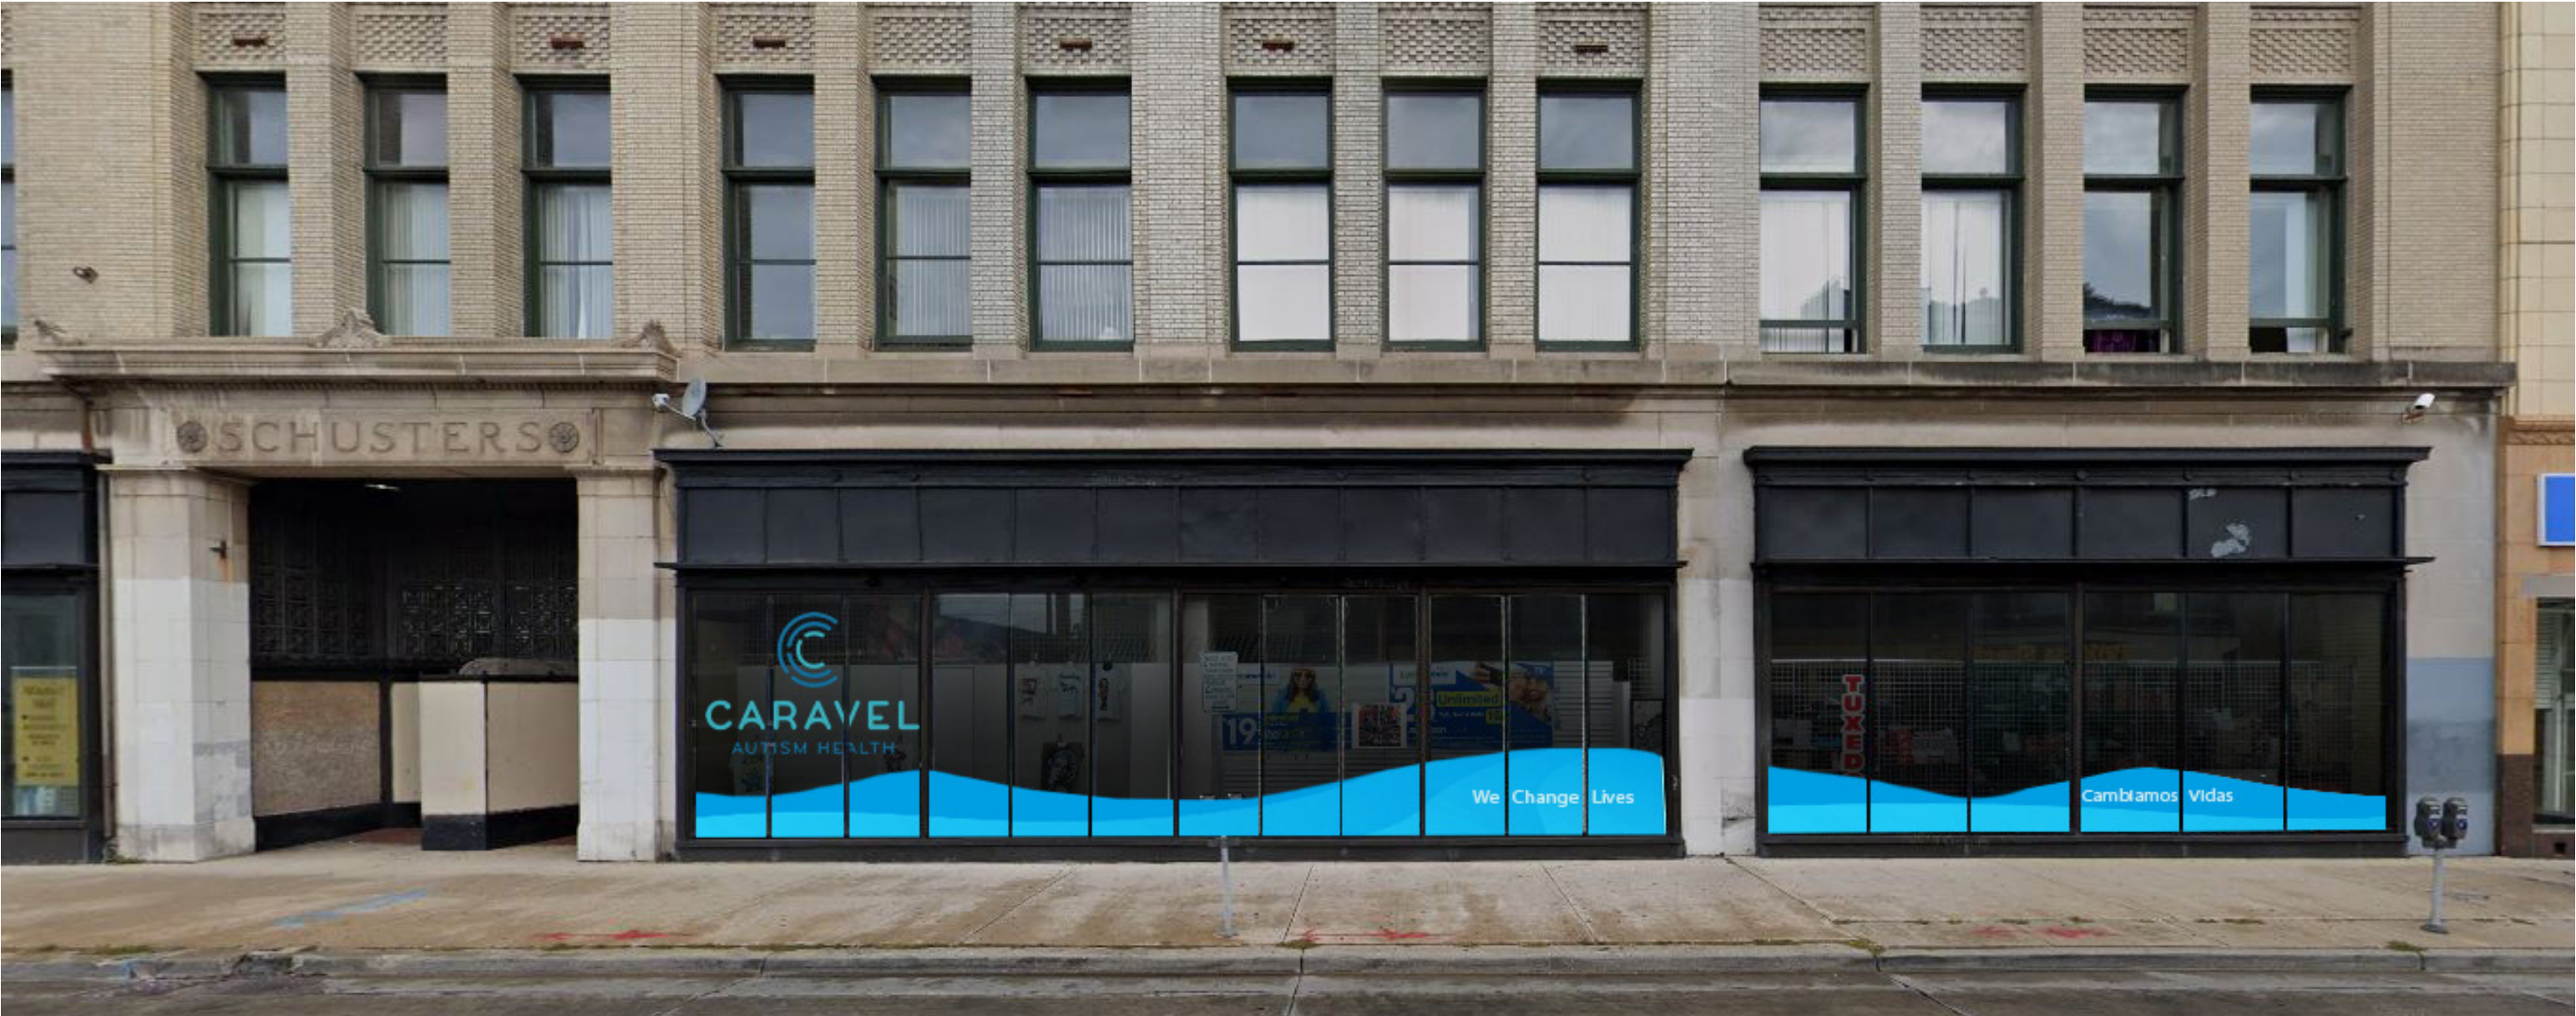


① EXTERIOR STREET ELEVATION

# EXTERIOR ELEVATION

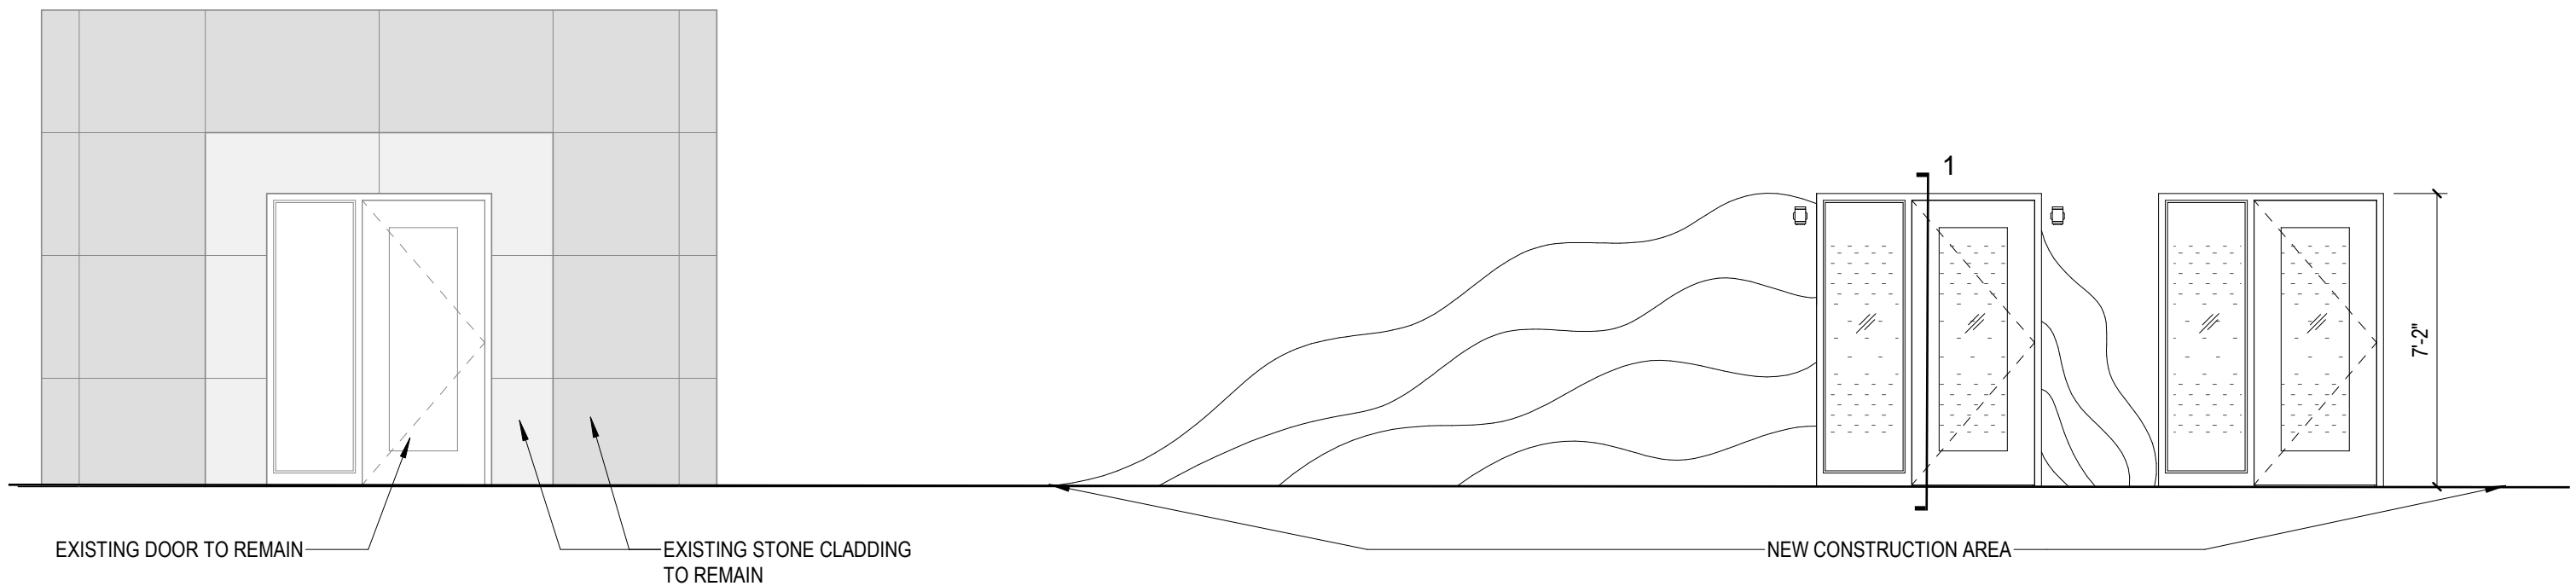


## 2 EXTERIOR ENTRY ELEVATION


# DOORS DETAILS

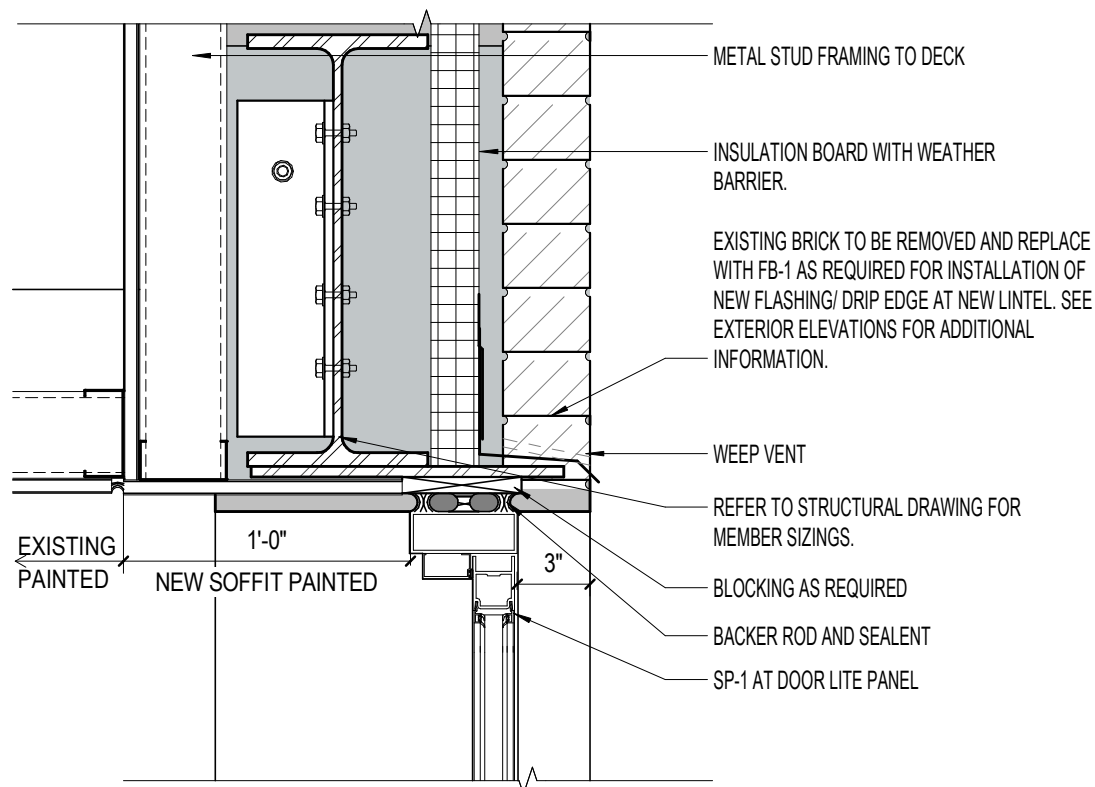

**3** SECTION DETAIL @ STOREFRONT DOOR HEADER  
 1 1/2" = 1'-0"

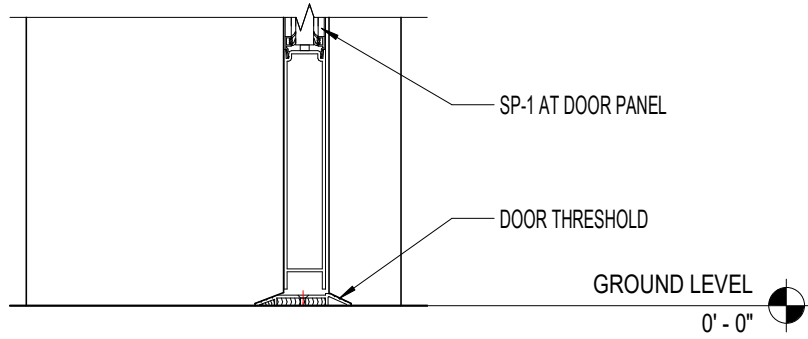

**2** SECTION DETAIL @ DOOR THRESHOLD  
 1 1/2" = 1'-0"

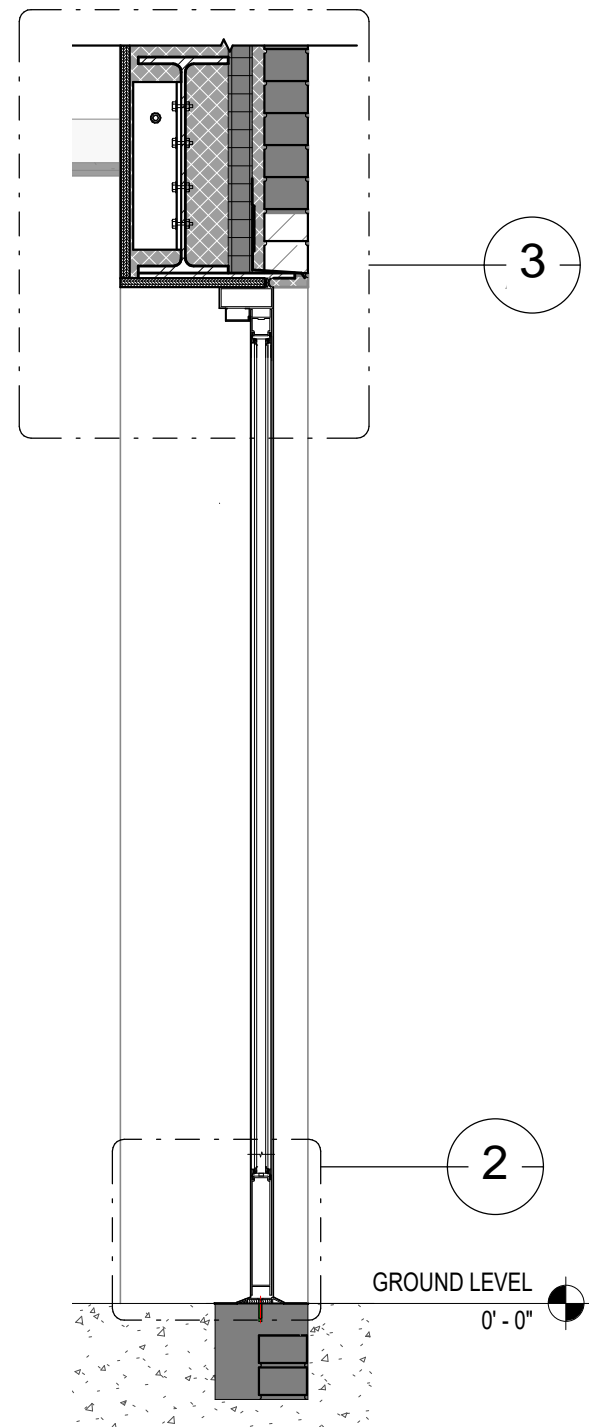

**1** WALL SECTION @ STOREFRONT DOOR  
 3/4" = 1'-0"

# PHOTOGRAPHY



EXISTING ENTRY TO  
REMAIN FOR  
RESIDENTS  
EMERGENCY EXIT

LOCATION OF NEW  
CARAVEL ENTRY

LOCATION OF NEW  
LANDLORD ENTRY

# PHOTOGRAPHY

EXISTING COVER  
PLYWOOD TO BE  
REMOVED TYPICAL.

EXISTING DOORS TO  
BE RESTORED BY  
WOOD WORKER TO  
ORIGINAL CONDITION.

FLOORING TO BE  
CLEAN.

