

CITY OF MILWAUKEE

DPW – Infrastructure Services Division – Transportation Operations

Regarding the recommendation for installation of stop control
on North 97th Street at West Concordia Avenue.



-  = EXISTING STOP
-  = EXISTING YIELD
-  = NEW STOP

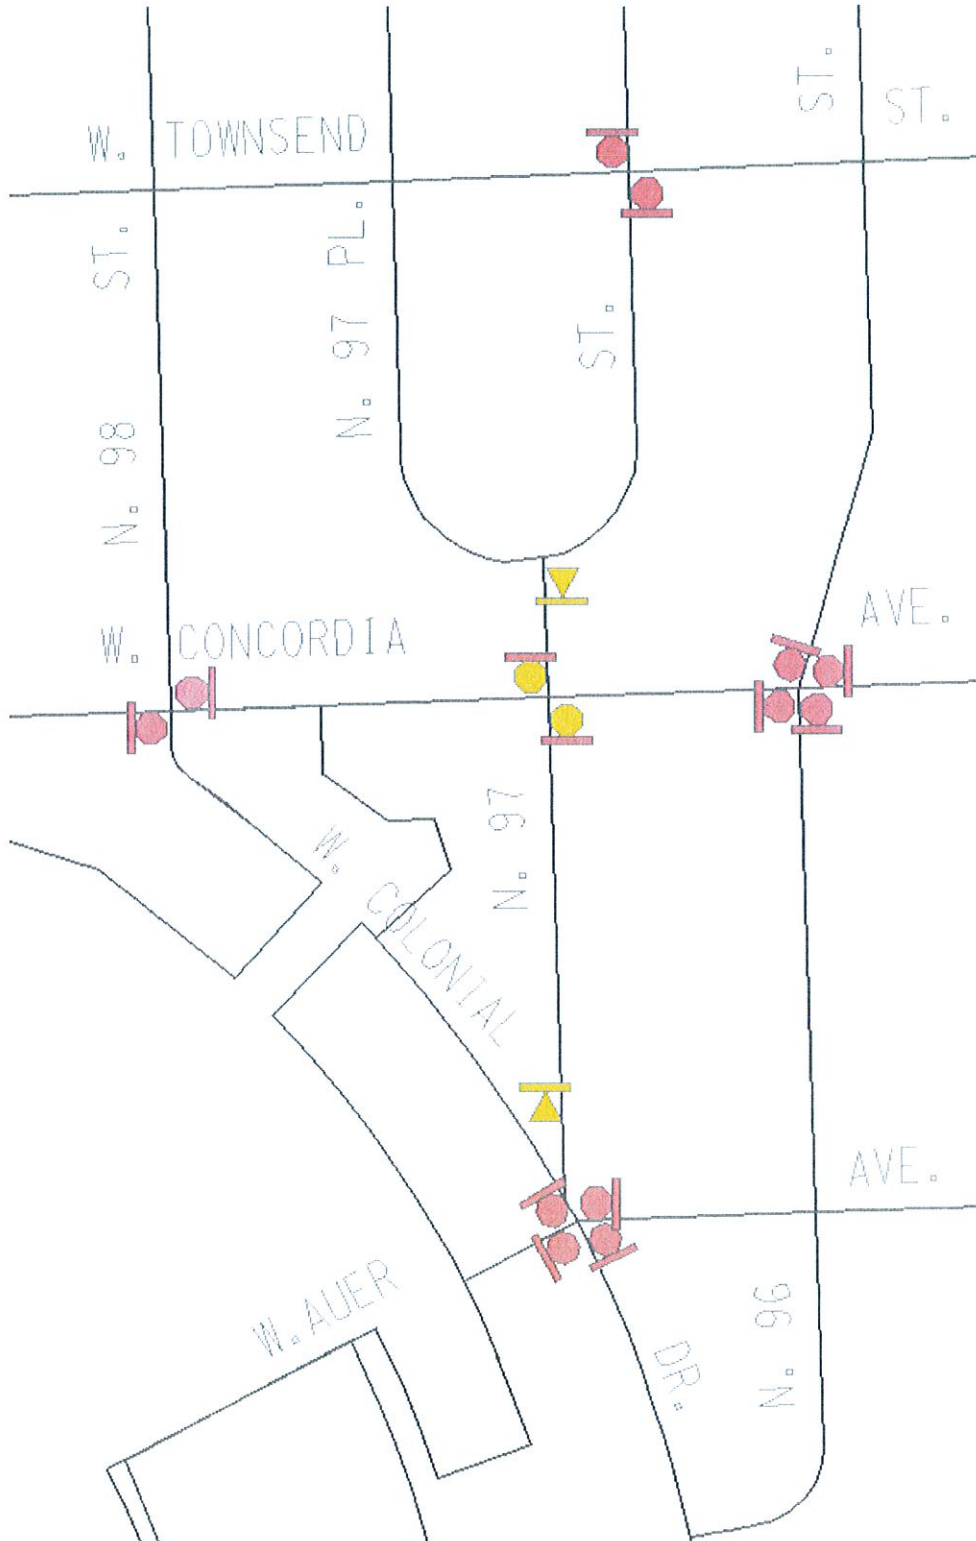


Exhibit A