




(W. Denver Ave.)

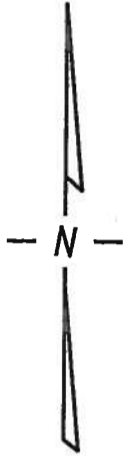

W. Edgewater Dr.

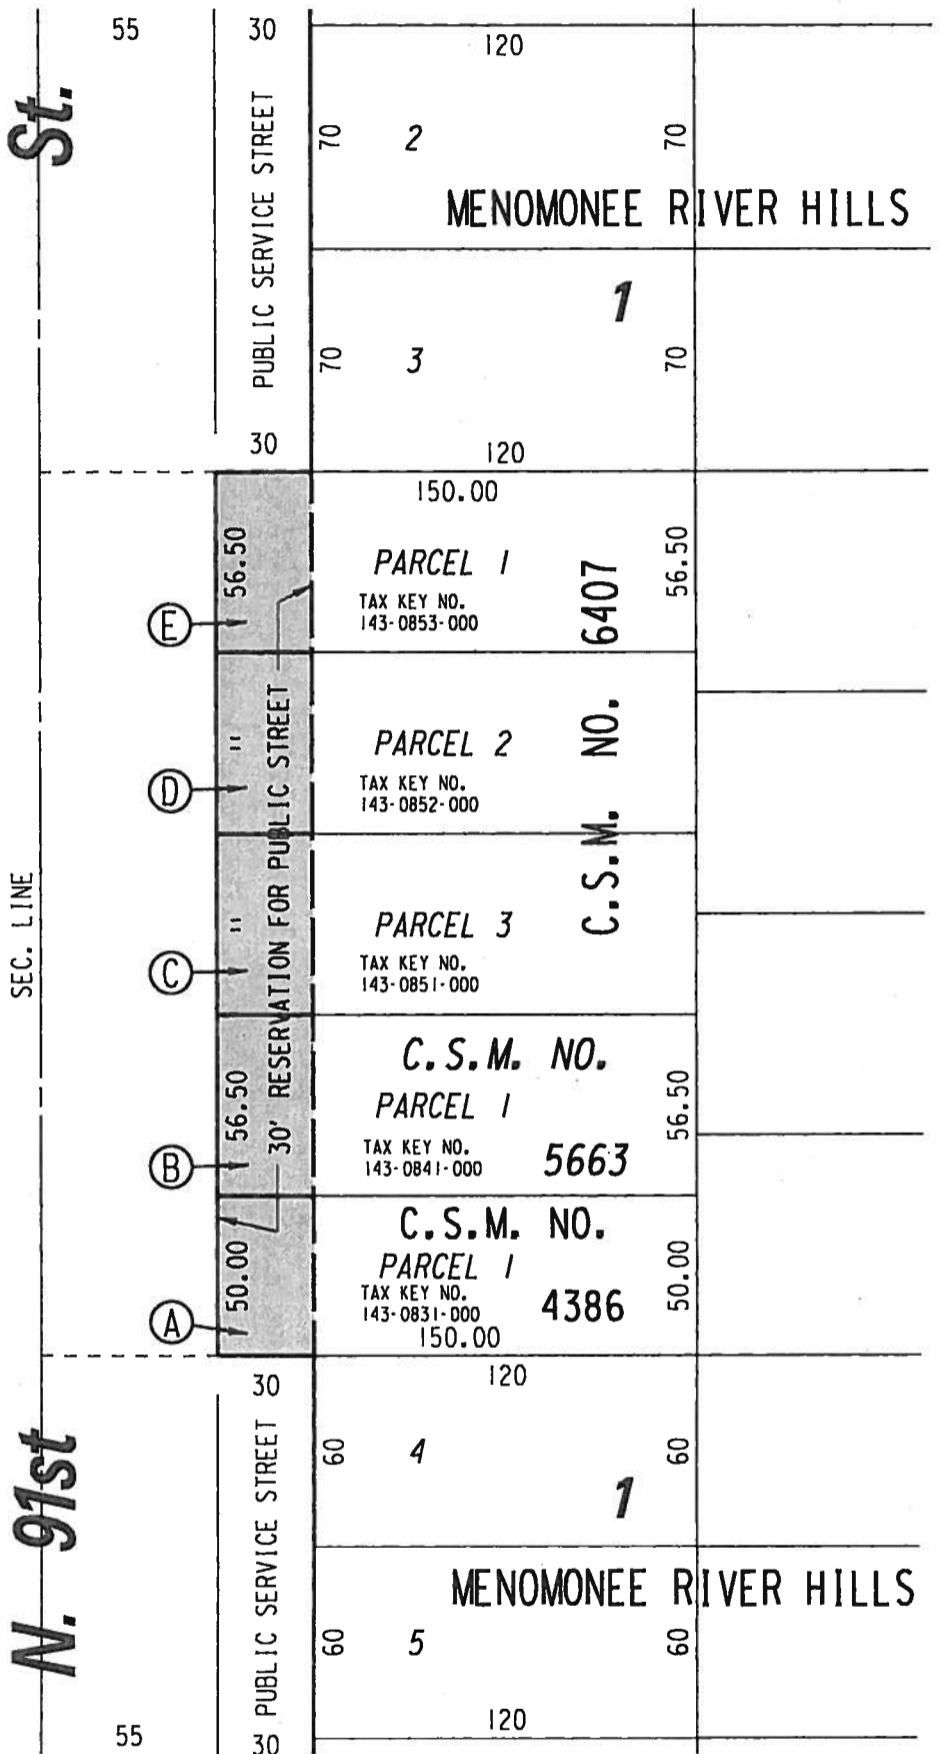

 RESERVATION FOR PUBLIC STREET PURPOSES PROPOSED TO BE ACCEPTED

FILE NO.
INFRASTRUCTURE SERVICES DIVISION
 MILWAUKEE, WISCONSIN

ASSIGNED TO: W. FUCHS
 DRAWN BY: W.F.
 PROJECT/GRANT NO.: ST320140401
 APPROVED BY:

CH'K'D. BY: W. FUCHS
 DATE: AUG. 3, 2016
 SCALE: 1" = 60'

Yuan V. Mui
 CENTRAL DRAFTING & RECORDS MANAGER

[Signature]
 CIVIL ENGINEER