
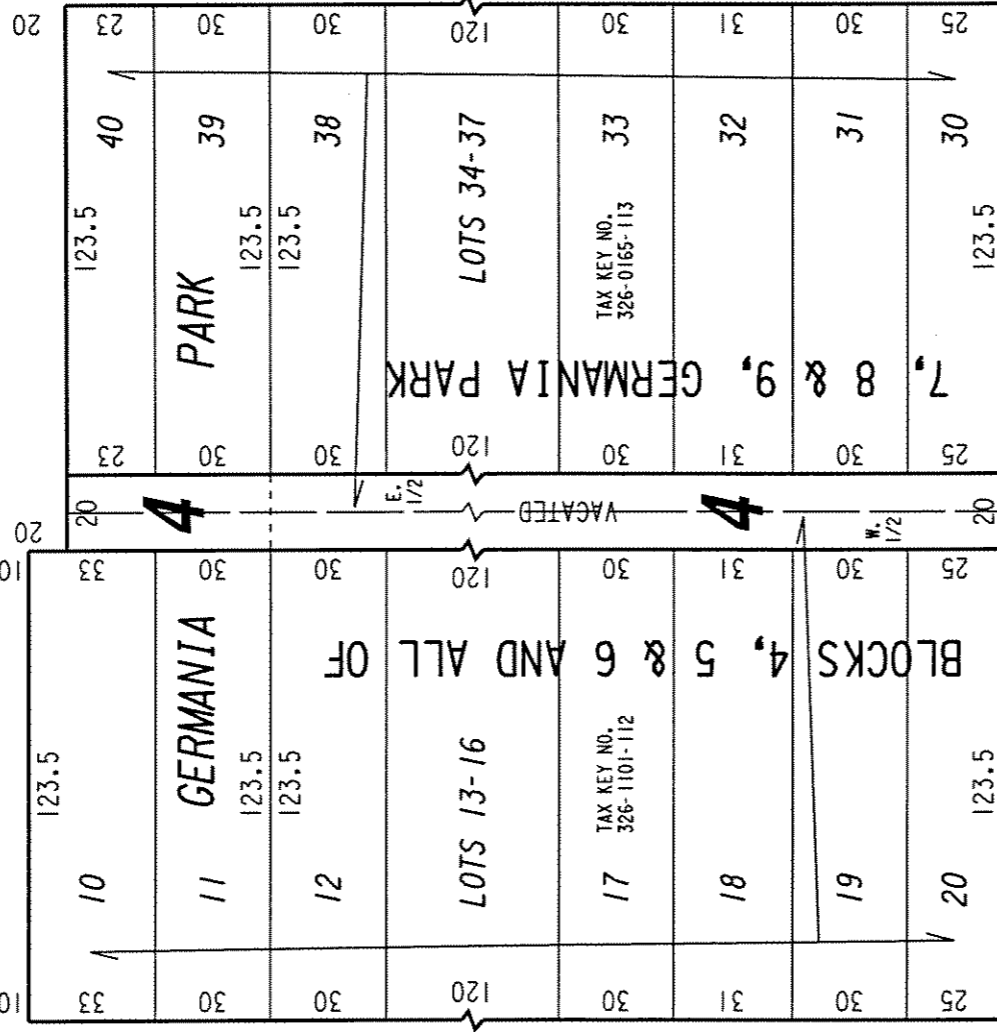


**W. Clarke**


(60' R.O.W.)

**St.**

**St.**

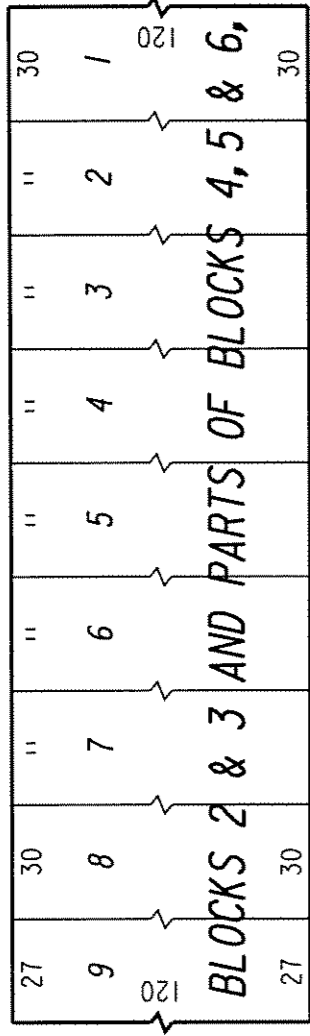

(60' R.O.W.)

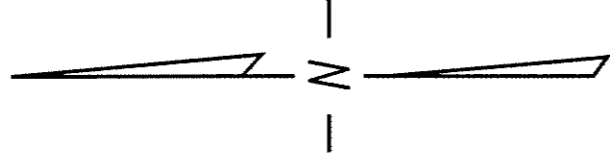

(60' R.O.W.)

**N. 30th**

**N. 29th**

**W. Wright**

(60' R.O.W.)

**St.**

PUBLIC ALLEY  
PROPOSED TO  
BE VACATED

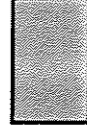


EXHIBIT "A"

FILE NO. 040323

INFRASTRUCTURE SERVICES DIVISION

MILWAUKEE, WISCONSIN

ASSIGNED TO: W.E. FUCHS

DRAWN BY: W.E.F.

PROJECT/GRANT NO.: WK52337194

APPROVED BY:

CH'K'D. BY: W.E. FUCHS

DATE: JUNE 28, 2004

SCALE: 1" = 50'

*Marcia Lindholm*  
 CENTRAL DRAFTING & RECORDS MANAGER

*W. Wright*  
 CIVIL ENGINEER