



Certificate of Appropriateness

Milwaukee Historic Preservation Commission/200 E. Wells Street/Milwaukee, WI 53202/phone 414-286-5712/fax 414-286-3004

Property	802 N. Jackson (AKA 600 E Wells Street)	St. John the Evangelist Cathedral Complex
Description of work	Change of railing design for the previously approved re-design and reconstruction of the Wells Street ramp.	
Date issued	4/11/2022	N/A COA: ramp and stairs

In accordance with the provisions of Section 320-21 (11) and (12) of the Milwaukee Code of Ordinances, the Milwaukee Historic Preservation Commission has issued a certificate of appropriateness for the work listed above. The work was found to be consistent with preservation guidelines. The following conditions apply to this certificate of appropriateness:


N/A

All work must be done in a craftsman-like manner, and must be completed within one year of the date this certificate was issued. Staff must approve any changes or additions to this certificate before work begins. Work that is not completed in accordance with this certificate may be subject to correction orders or citations. If you require technical assistance, please contact Historic Preservation staff as follows: Phone: (414) 286-5712 E-mail: hpc@milwaukee.gov.

If permits are required, you are responsible for obtaining them from the Milwaukee Development Center. If you have questions about permit requirements, please consult the Development Center's web site, www.milwaukee.gov/permits, or call (414) 286-8210.

City of Milwaukee Historic Preservation

Copies to: Development Center, Ald. Robert Bauman

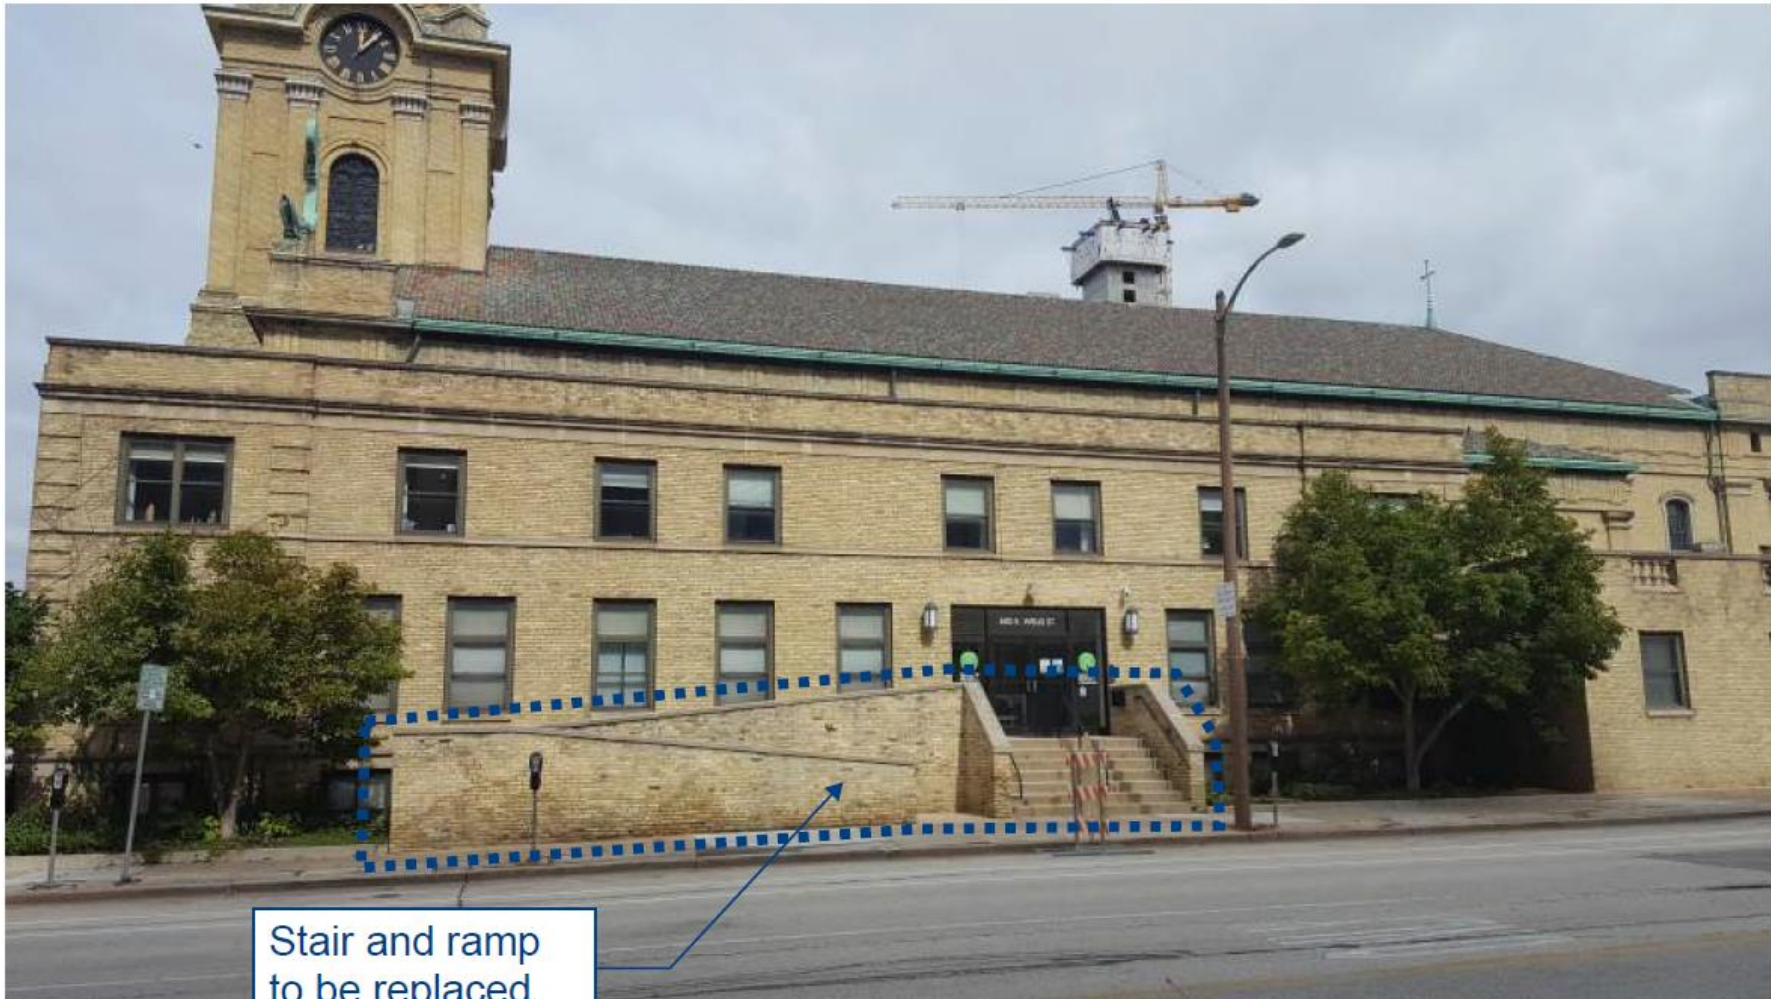

Stair and ramp
to be replaced.

Existing Stair and ramp along the south façade




1 ENTRY STAIR RENOVATION
ADD. AT. 0 1/4" = 1'-0"

RAILING UPDATE
 REFERENCE DETAIL 3/A3.1

DATE:	04/06/2022
PROJ. NO:	21.0801
DRAWN BY:	TM
SHEET:	CB1-A1

ST. JOHN CATHEDRAL
**ST. JOHN CATHEDRAL
 RAMP & STAIR**
 600 E. WELLS STREET
 MILWAUKEE, WI

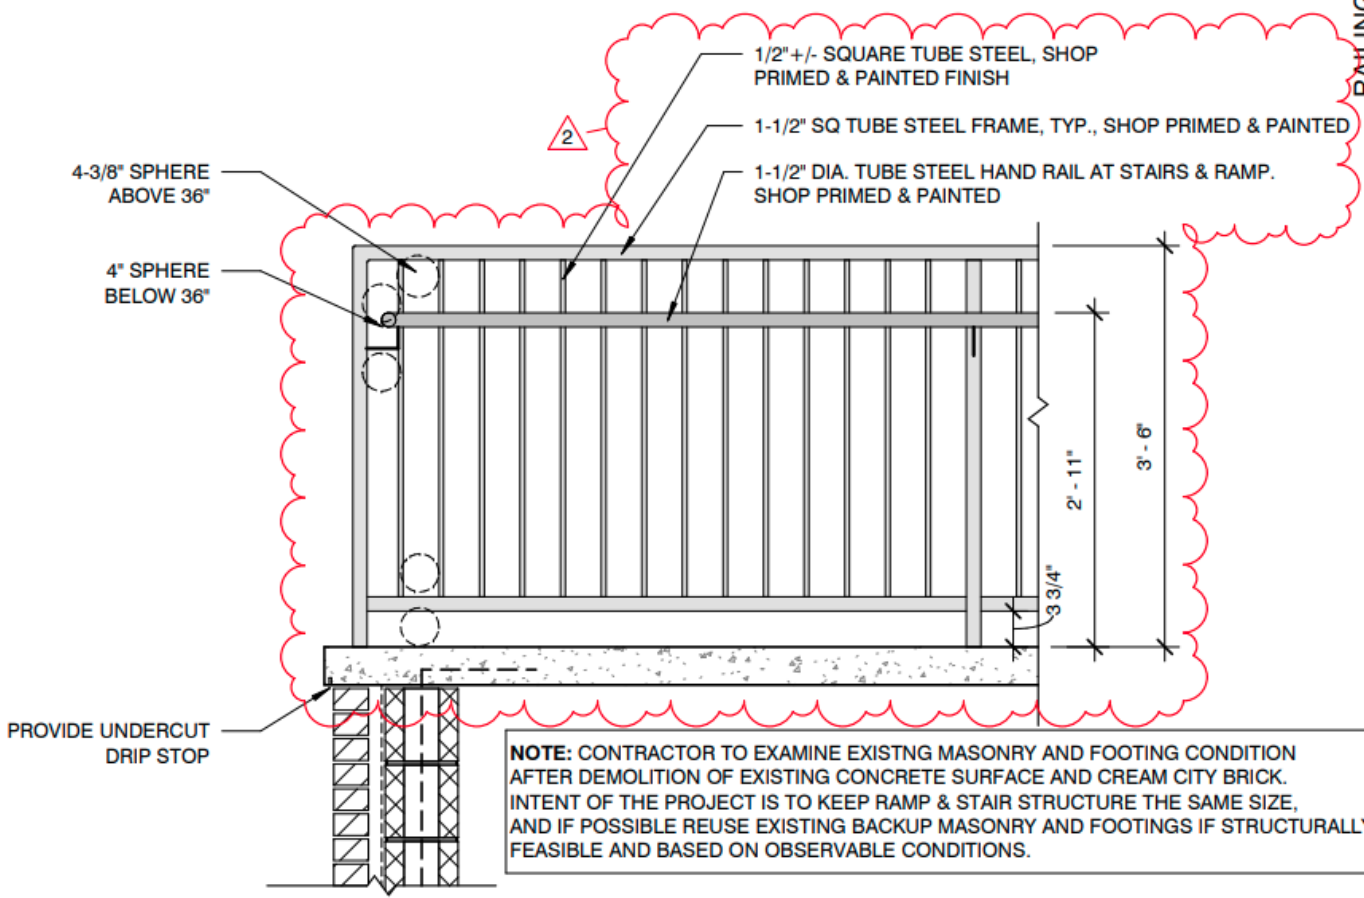

1 TYPICAL RAILING DETAIL
 CB1-A1 3/4" = 1'-0"

in.studio
 architecture