



# CITY OF MILWAUKEE

## DPW – Infrastructure Services Division – Transportation Operations

Regarding the recommendation for installation of stop control on West Verona Court at South 24<sup>th</sup> Street.



-  = EXISTING STOP
-  = NEW STOP

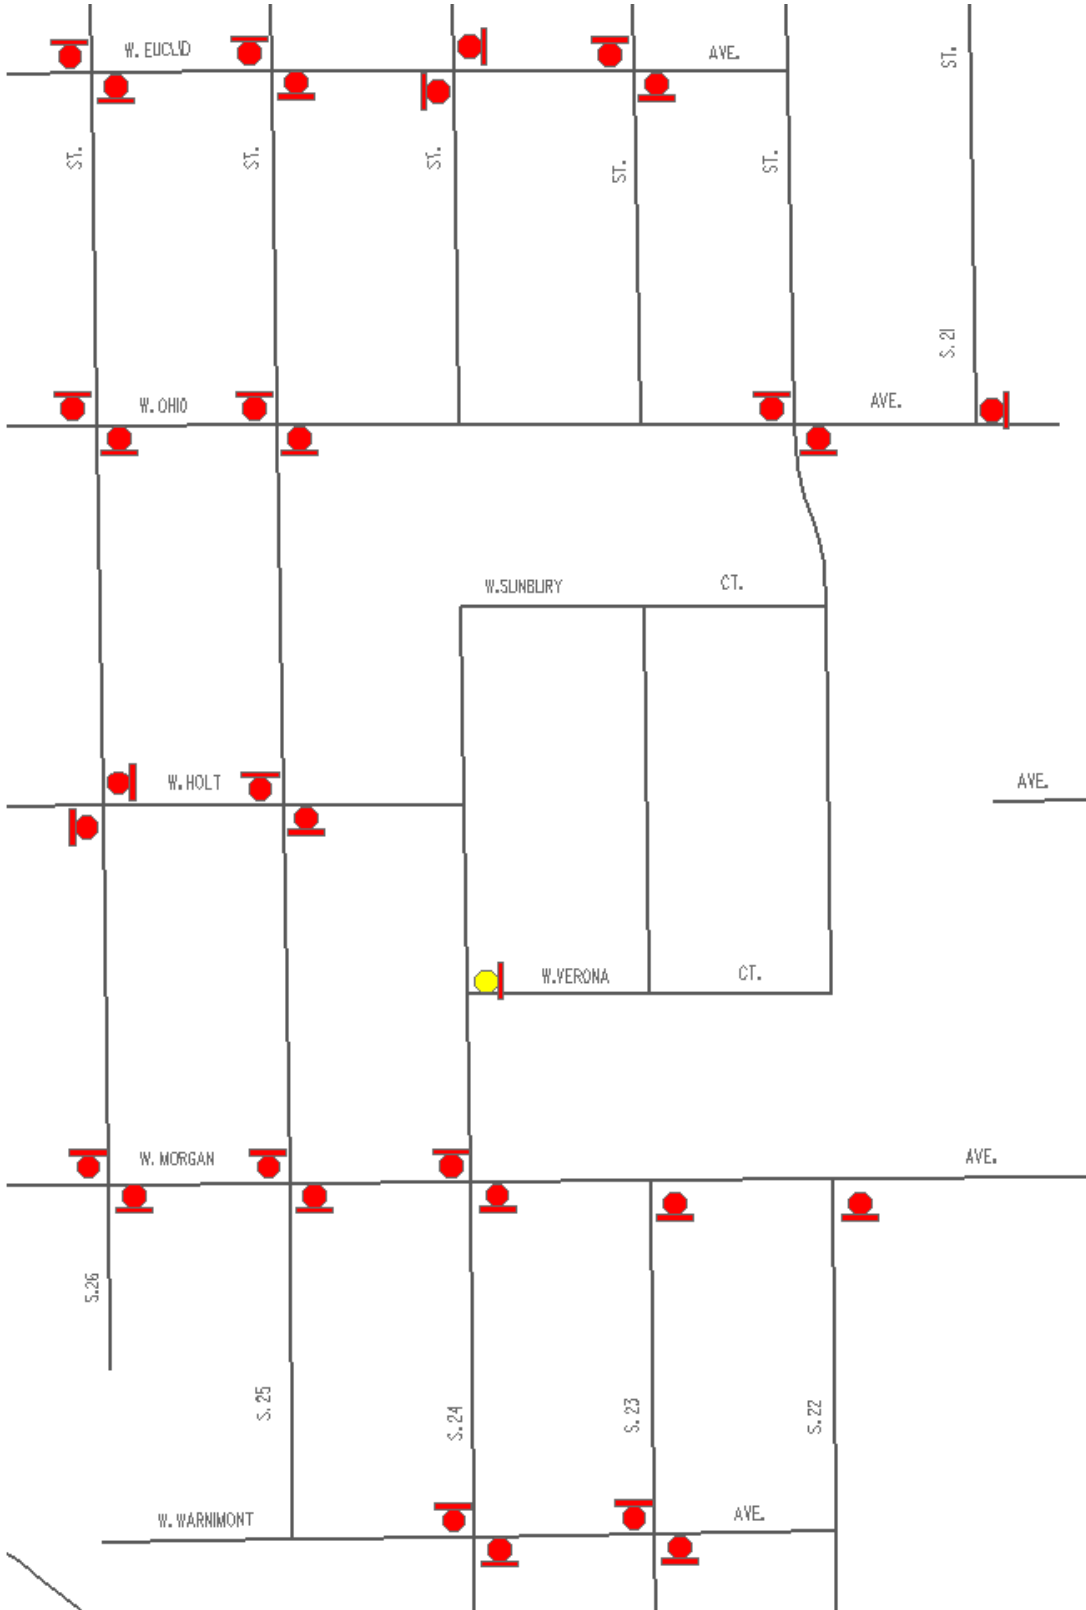


Exhibit A