



PETITION FOR A SPECIAL PRIVILEGE

ccl-246 (7/15)

SP 2830

CCF _____

☒ New application \$250.00 Fee

☐ Amendment to add items to Special Privilege # _____ (\$125.00 Fee)

☐ Amendment to remove items from Special Privilege # _____ (No fee)

☐ Amendment for change of ownership for Special Privilege # _____ (No fee)

PAID

- File petition with the Department of Public Works, Attention: Special Privileges, 841 North Broadway, Room 919 Milwaukee, WI 53202.
- Fee must be submitted with petition. Checks should be made payable to the City of Milwaukee. \$ 250.00 DMS (CASH)
- Questions? Call 414-286-2454

JUN 27 2019

To the Honorable, The Common Council of the City of Milwaukee:

Special Privilege Application
City of Milwaukee

The Licensee Taqueria EL Rodeo LLC

(Name of Individual, Partners, Corporation or LLC)

Department of Public Works

being the owners of the following property known by street address as 2535 W GREENFIELD, 53215
(Street Address and Zip Code)

in the _____ Aldermanic District respectfully petition the Common Council of the City of Milwaukee according to the provisions of Section 66.0425 of the Wisconsin Statutes, that the following privilege be granted:

Description of Special Privilege: LAND RIGHT OF WAY TO ALLOW ADA ACCESSIBLE RAMP ACCESS TO BUILDING AS WELL AS CODE COMPLIANT STAIRS.

Of which a plan or sketch is herewith submitted. Petitioner agrees to comply with all laws and all ordinances of the City of Milwaukee, to abide by any order or resolution of the Common Council affecting this privilege, to be primarily liable for damages to person or property by reason of the granting of such privilege, pay annual compensation as provided by law in the sum to be fixed by the proper city officers, and to file and keep current throughout the existence of the privilege, a certificate of insurance indicating applicant holds a public liability policy in at least the sums of \$25,000.00/\$50,000.00 bodily injury, and \$10,000.00 property damage, insuring the city against any liability that might arise by reason of the privilege.

Petitioner further agrees to remove said privilege whenever public necessity so requires when so ordered upon resolution adopted by the Common Council or other legislative body.

Should this special privilege be discontinued for any reason whatsoever, petitioner agrees to remove all construction work executed pursuant to this special privilege, to restore to its former condition and to the approval of the Commissioner of Public Works, any curb, pavement, or other public improvement which was removed, changed or disturbed by reason of the granting of this special privilege. Petitioner further agrees not to contest the validity of Section 66.0425 of the Wisconsin Statutes, or the legality of this special privilege in any way.

Name (Please Print): Francisco Santos

(Individual, Partner, or Agent if corporation or LLC as shown above)

Signature: Francisco Santos

(Individual, Partner, or Agent if corporation or LLC)

Date: _____


Corporation or LLC Name: Taqueria EL Rodeo LLC

(If applicable, as shown above)

Mailing Address (If different than property address above): 3059 S. 12th St. 53215

(OVER)

Milwaukee WI

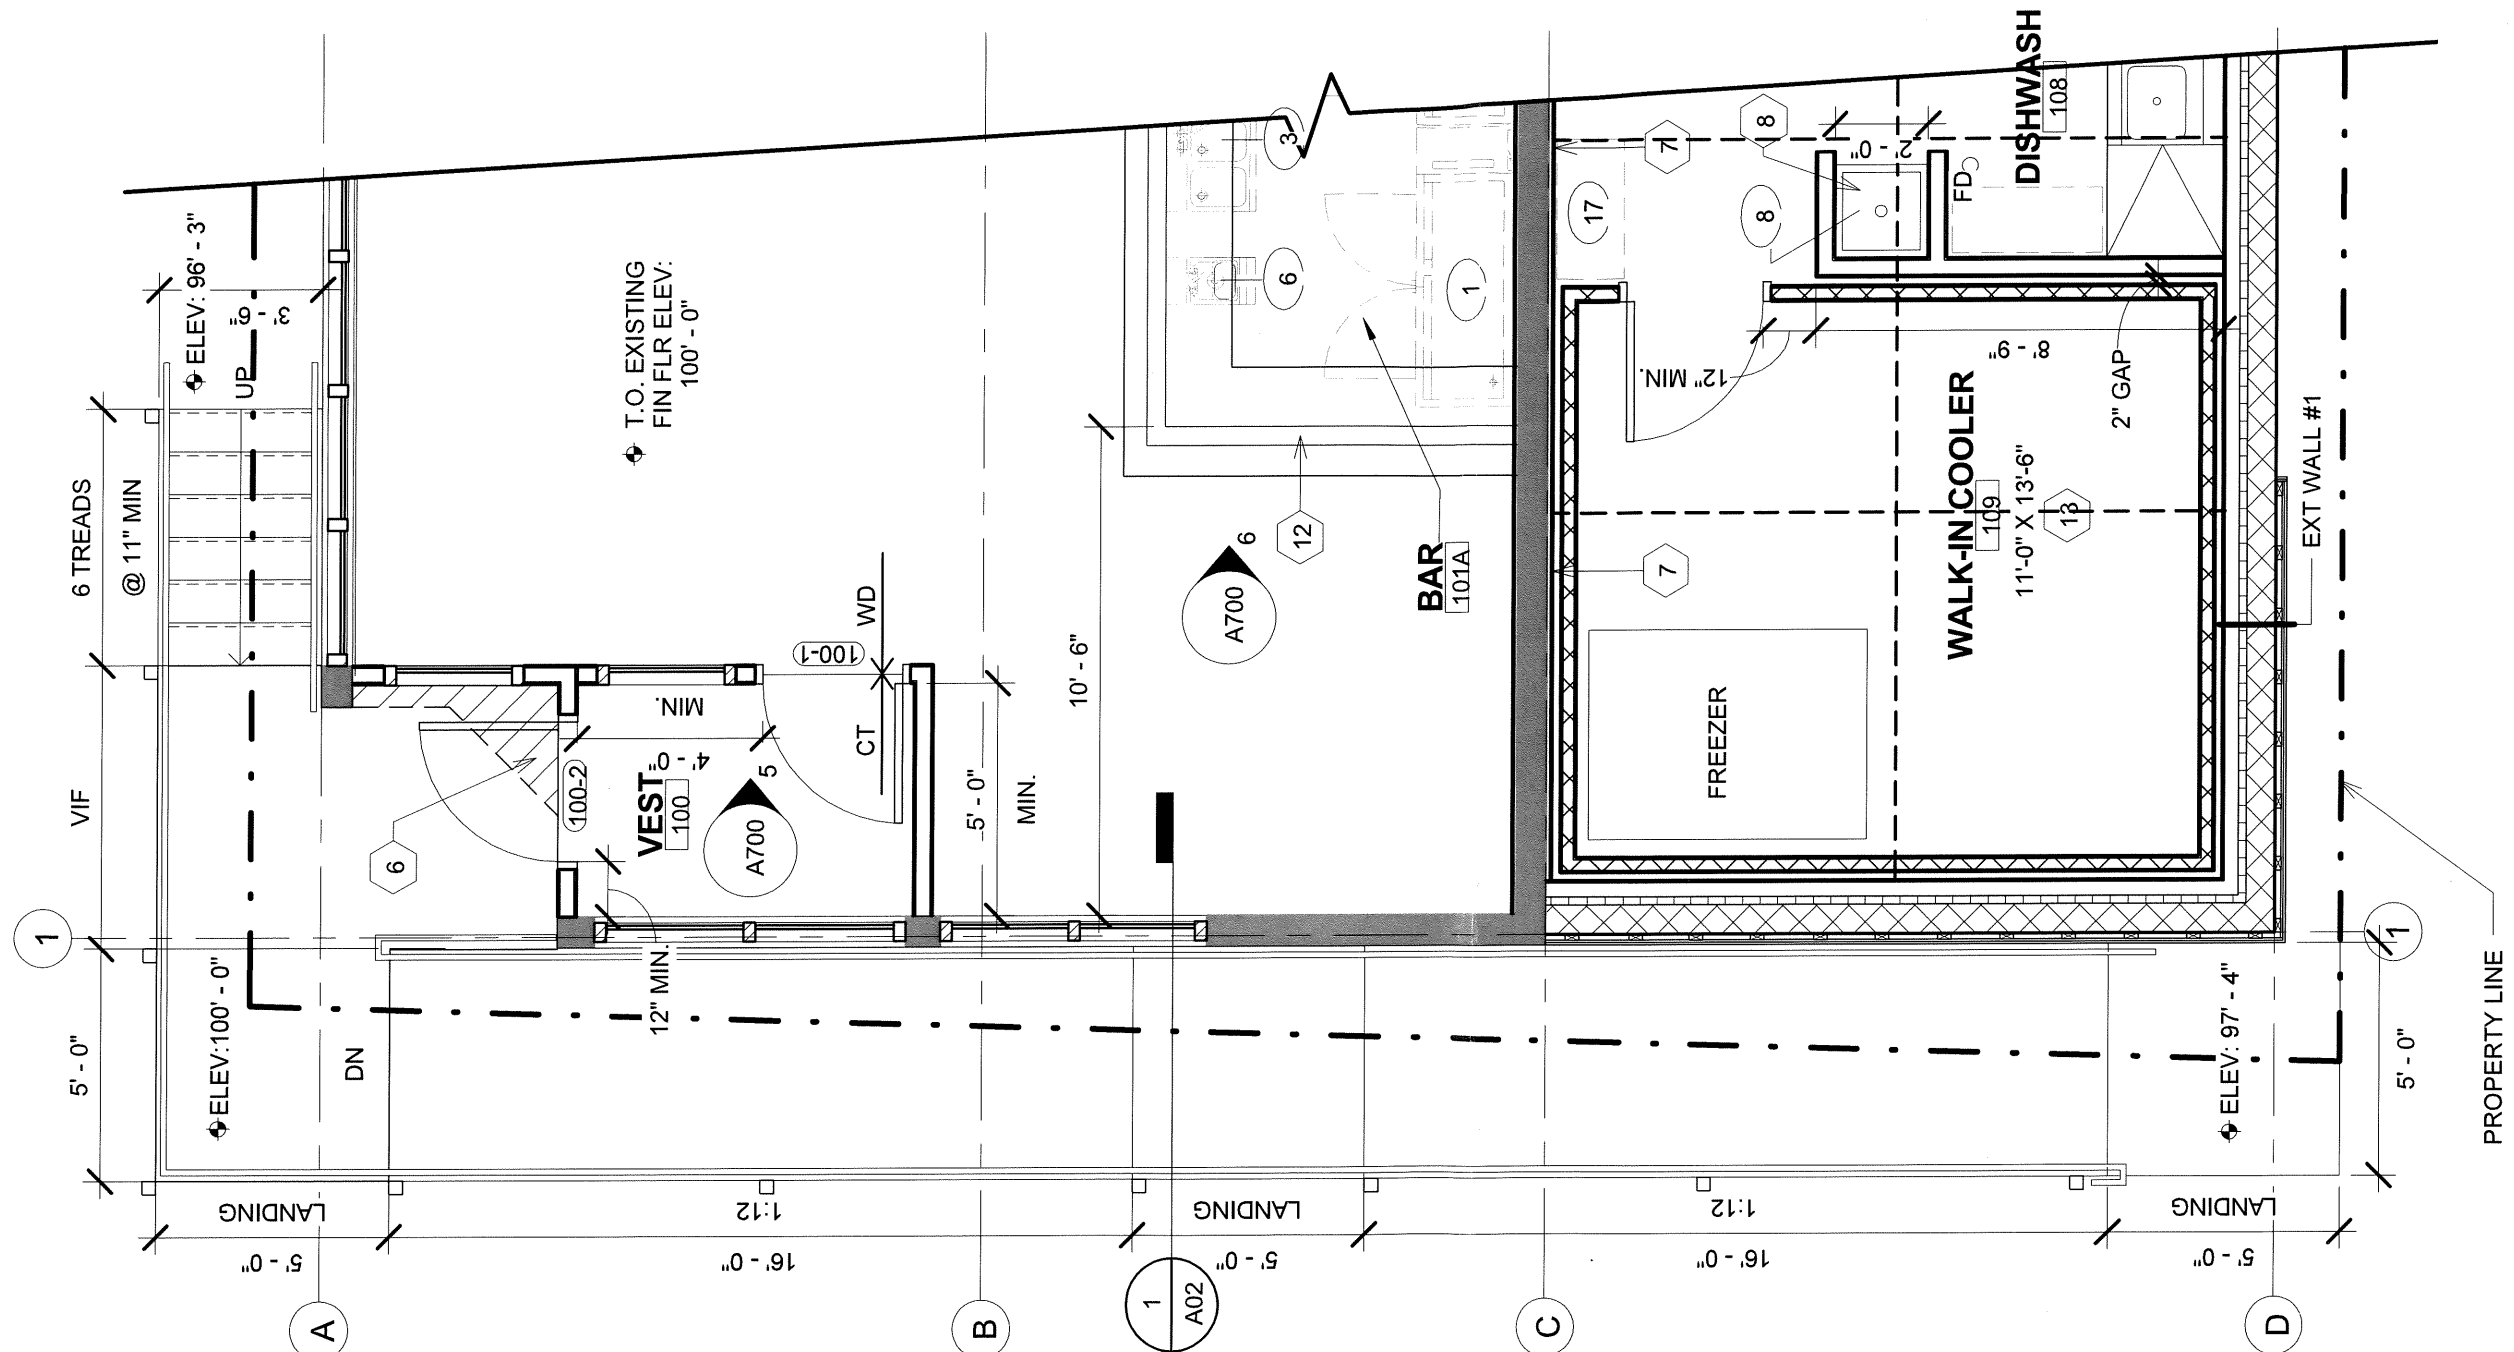

1 NEW WORK PLAN - WD RAMP & STAIR

Scale: 1/4" = 1'-0"


CITY OF MILWAUKEE RECORD NUMBERS:
COM-ALT-17-00005
COM-ADD-17-00001

DAN BEYER ARCHITECTS
225 E ST PAUL AVE,
SUITE 303
MILWAUKEE WI,
53202
414-239-8267

**SANTOS RESTAURANT
RENOVATION/ADDITION**
3535 W. GREENFIELD AVE MILWAUKEE, WI 53215

SHEET TITLE:
NEW WORK PLAN - WD RAMP & STAIR

REVISIONS:	
SCALE	VARIES
PROJECT NUMBER	1609-001
SET TYPE	SPECIAL PRIVILEGE SUBMITTAL
DATE ISSUED	06/17/19
SHEET NUMBER	A01

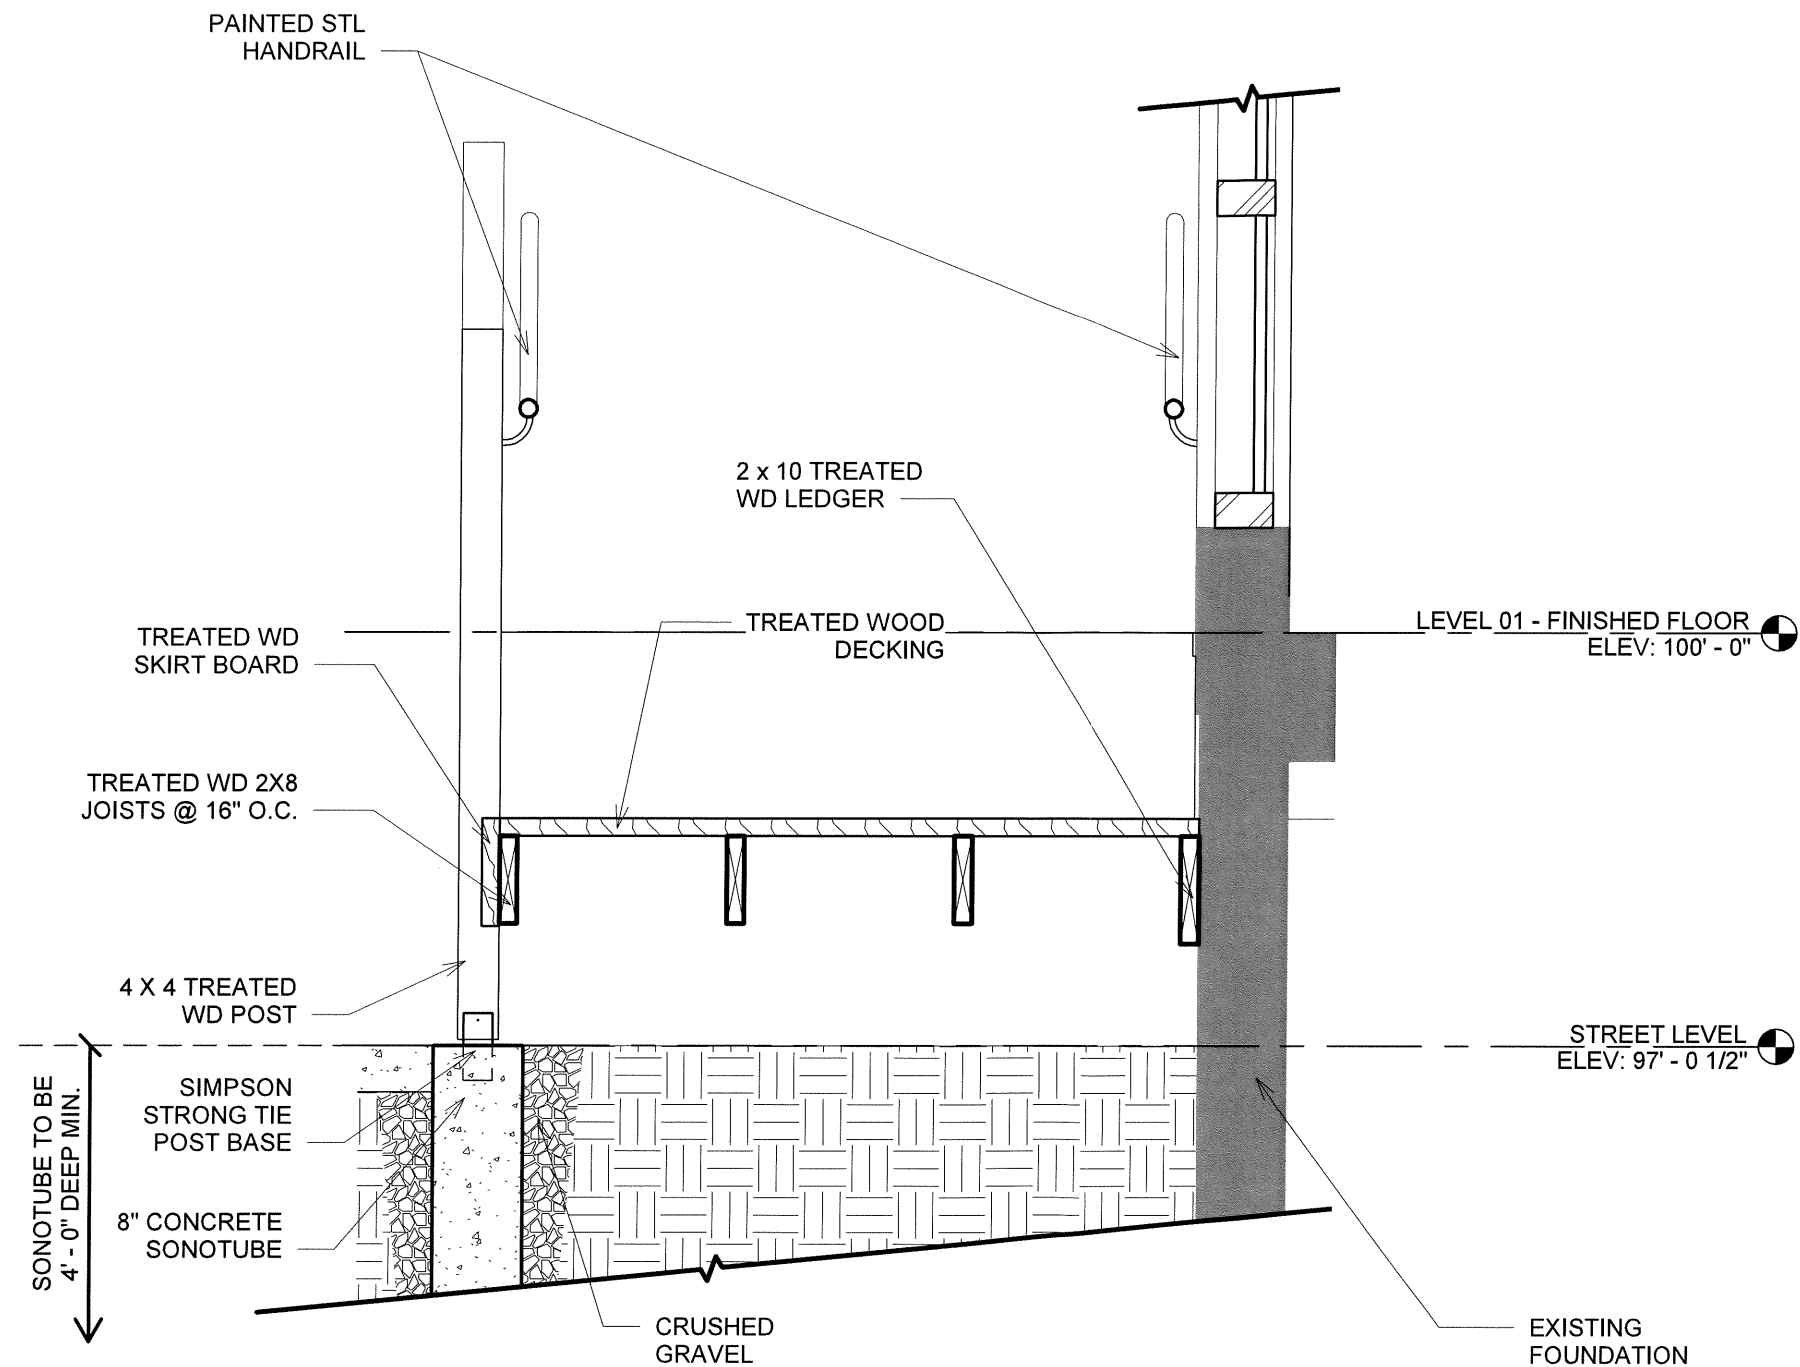

1 WD RAMP DTL
Scale: 3/4" = 1'-0"

DAN BEYER ARCHITECTS
225 E ST PAUL AVE,
SUITE 303
MILWAUKEE WI,
53202
414-239-8267

**SANTOS RESTAURANT
RENOVATION/ADDITION**
3535 W. GREENFIELD AVE MILWAUKEE, WI 53215

SHEET TITLE:
WD RAMP DETAIL

REVISIONS:

SCALE VARIES

PROJECT NUMBER 1609-001

SET TYPE SPECIAL PRIVILEGE SUBMITTAL

DATE ISSUED 06/17/19

SHEET NUMBER **A02**

CITY OF MILWAUKEE RECORD NUMBERS:
COM-ALT-17-00005
COM-ADD-17-00001