

APPROVED \_\_\_\_\_  
 SIGNATURES: \_\_\_\_\_  
 DATES: \_\_\_\_\_


Project  
**MGIC**  
**COMM. ROUTE**  
 MILWAUKEE, WISCONSIN

**ROUTE DRAWING**

Release Date  
 01.06.03


Project No.  
 5484

Sheet No.  
 MGIC-1

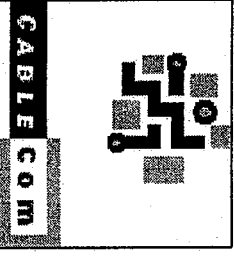


CableCom, Inc.  
 414.226.2205 / 888.423.CABLE  
 720 West Virginia Street  
 Milwaukee, WI 53204  
 info@cablecomllc.com

UTILITY DIMENSIONS  
 UTILITY DIMENSIONS  
 SIDEWALK TO CENTERLINE  
 FAR END OF SIDEWALK TO  
 FAR END OF SIDEWALK

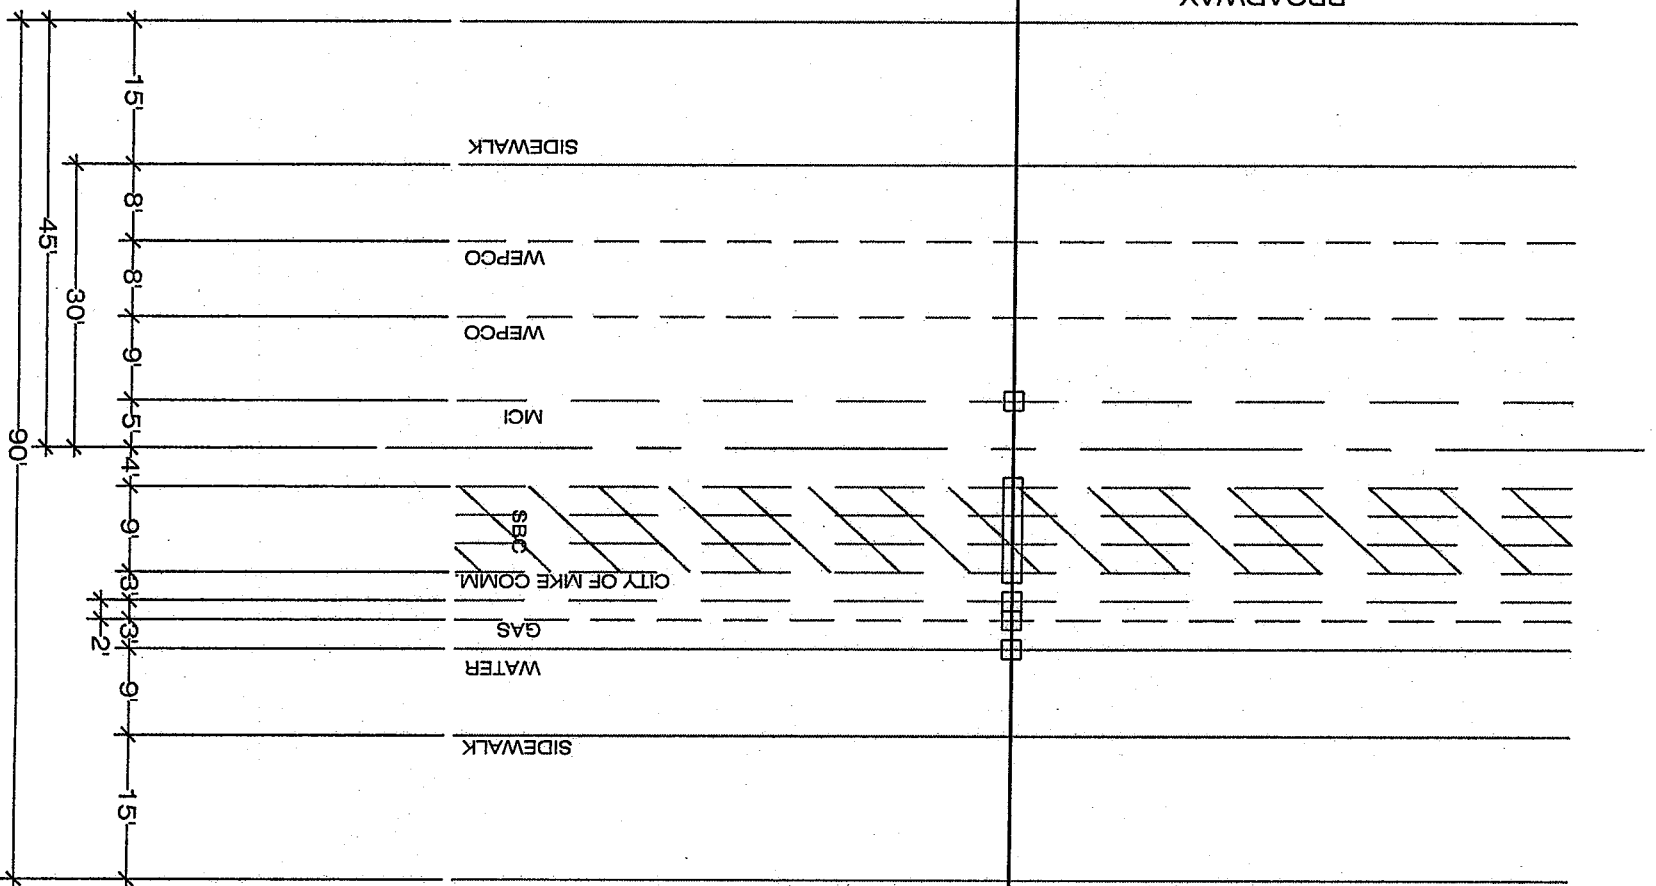

SCOPE OF WORK:  
 CABLECOM HAS BEEN CONTRACTED TO CLEAR OUT PREVIOUSLY ABANDONED DUCT PACKS.  
 OWNER IS UNSER IF DUCT PACKS HAVE BEEN DAMAGED DUE TO NEW UTILITY INSTALLATIONS.  
 PERMIT REQUIRED FOR DAY LIGHTING UTILITIES.  
 WORK TO BE DONE APPROXIMATELY 215' N OF INTERSECTION OF BROADWAY & KILBOURN.

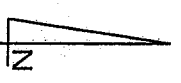

APPROVED

SIGNATURES:      DATES:

MGIC

MILWAUKEE, WISCONSIN

**BROADWAY CROSSING  
 PERMIT DRAWINGS  
 SEGMENT 5**

Release Date

12.13.02

Project No.

5484

Sheet No.

PERMIT-1

CABLECOM, LLC  
 414.226.2505 / 888.423.CABLE  
 720 West Virginia Street  
 Milwaukee, WI 53204