


DCD # 2338

CERTIFIED SURVEY MAP NO.

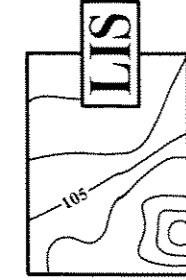

BEING A REDIVISION OF LOTS 23 THROUGH 31 AND PART OF LOT 32 INCLUSIVE AND VACATED ALLEY ADJACENT IN BLOCK 13, IN MILWAUKEE SAVINGS AND INVESTMENT ASSOCIATION SUBDIVISION NO. 2, BEING IN THE SOUTHWEST 1/4 OF THE SOUTHWEST 1/4 OF SECTION 8, TOWNSHIP 7 NORTH, RANGE 22 EAST, IN THE CITY OF MILWAUKEE, COUNTY OF MILWAUKEE, WISCONSIN.
INDICATES 1 INCH DIA. IRON PIPE, 18 INCHES IN LENGTH, WEIGHING 1.13 LBS PER LINEAL FOOT, SET.


LAND INFORMATION SERVICES, INC.
ENGINEERS, SURVEYORS & CONSULTANTS

9722 WATERTOWN PLANK ROAD
BUILDING S-5
WAUWATOSA, WI 53226
T 414-302-9515 F 414-302-9516
DRAWN BY: J.D.H. 11/07/2003


TAX KEY NOS. 283-0511-100;
283-0513-000,
283-0514-000,
283-0515-100,
283-0519-100;

ZONING: LB2 & RT4

VICINITY MAP

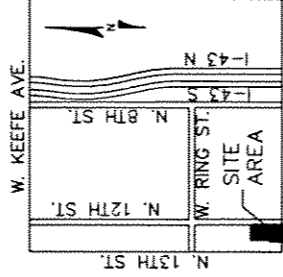

SW 1/4 OF SEC. 8-7-22
SCALE: 1"=2000'

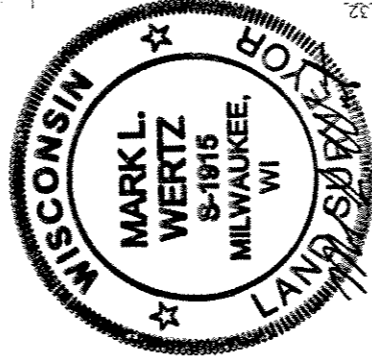

11-07-03



GRAPHIC SCALE



1 inch = 40 ft.

CONC. MON. BRASS CAP
SW CORNER OF THE
SW 1/4 OF SECTION 8-7-22
N: 398,646.11
E: 2,553,724.70

INFRASTRUCTURE SERVICES, DIVISION
CENTRAL DRAFTING & RECORDS MANAGER
11/19/04
Mark L. Wertz
ENGR. IN CHARGE ENVIRON. ENGR.
CORRECT
CITY ENGINEER
APPROVED

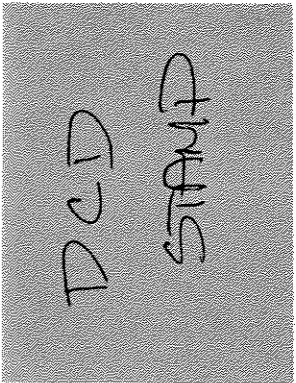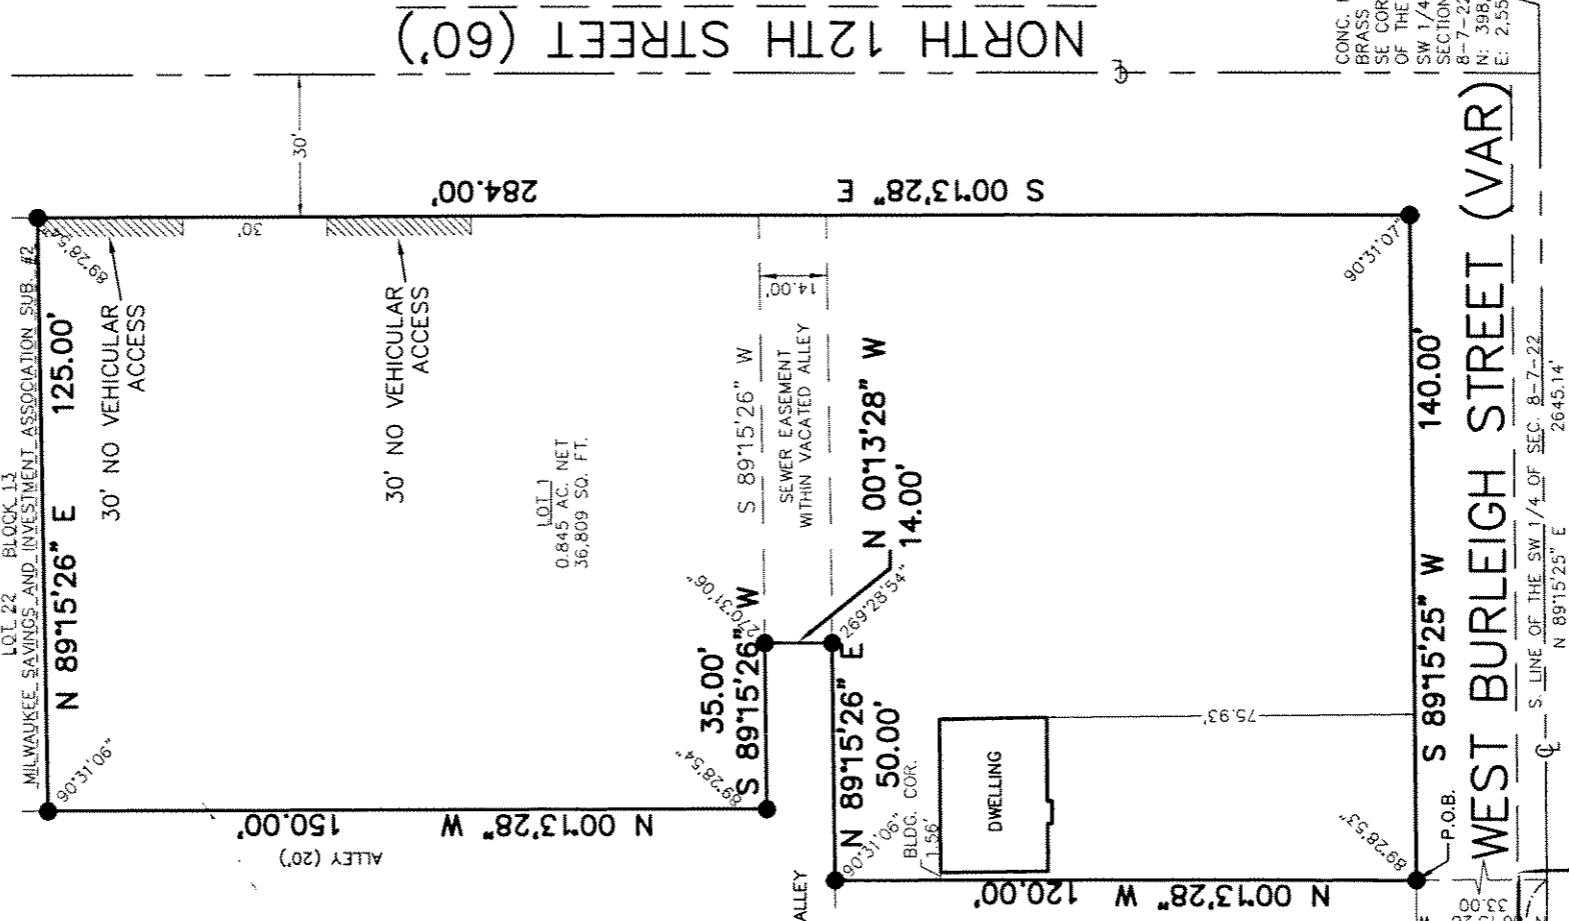

CERTIFIED SURVEY MAP NO.

BEING A REDIVISION OF LOTS 23 THROUGH 31 AND PART OF LOT 32 INCLUSIVE AND VACATED ALLEY ADJACENT IN BLOCK 13, IN MILWAUKEE SAVINGS AND INVESTMENT ASSOCIATION SUBDIVISION NO. 2, BEING IN THE SOUTHWEST 1/4 OF THE SOUTHWEST 1/4 OF SECTION 8, TOWNSHIP 7 NORTH, RANGE 22 EAST, IN THE CITY OF MILWAUKEE, COUNTY OF MILWAUKEE, WISCONSIN.

SURVEYOR'S CERTIFICATE

STATE OF WISCONSIN) SS
MILWAUKEE COUNTY)

I, MARK L. WERTZ, A REGISTERED LAND SURVEYOR, HEREBY CERTIFY THAT I HAVE SURVEYED, DIVIDED AND MAPPED A REDIVISION OF LOTS 23 THOUGH 31 AND PART OF LOT 32, INCLUSIVE AND VACATED ALLEY ADJACENT IN BLOCK 13, IN MILWAUKEE SAVINGS AND INVESTMENT ASSOCIATION SUBDIVISION NO. 2, BEING IN THE SOUTHWEST 1/4 OF THE SOUTHWEST 1/4 OF SECTION 8, TOWNSHIP 7 NORTH, RANGE 22 EAST, IN THE CITY OF MILWAUKEE, COUNTY OF MILWAUKEE, WISCONSIN, BOUNDED AND DESCRIBED AS FOLLOWS:

COMMENCING AT THE SOUTHWEST CORNER OF THE SOUTHWEST 1/4 OF SECTION 8, TOWNSHIP 7 NORTH, RANGE 22 EAST; THENCE N 89°15'25" E ALONG THE SOUTH LINE OF SAID 1/4 SECTION, 160.00 FEET; THENCE N 00°13'28" W, 33.00 FEET TO A POINT ON THE NORTH RIGHT OF WAY LINE OF WEST BURLEIGH STREET AND THE POINT OF BEGINNING OF THE LANDS TO BE DESCRIBED; THENCE CONTINUING N 00°13'28" W, 120.00 FEET; THENCE N 89°15'26" E, 50.00 FEET; THENCE N 00°13'28" W, 14.00 FEET; THENCE S 89°15'26" W, 35.00 FEET; THENCE N 00°13'28" W, 150.00 FEET; THENCE N 89°15'26" E, 125.00 FEET TO A POINT ON THE WEST RIGHT OF WAY LINE OF NORTH 12TH STREET; THENCE S 00°13'28" E ALONG SAID RIGHT-OF-WAY 284.00 TO THE NORTH RIGHT OF WAY LINE OF SAID WEST BURLEIGH STREET; THENCE S 89°15'25" W ALONG SAID NORTH RIGHT OF WAY LINE, 140.00 FEET TO THE POINT OF BEGINNING.


CONTAINING 0.845 ACRES.

THAT I HAVE MADE SUCH SURVEY, LAND DIVISION AND MAP BY THE DIRECTION OF ROCK HILL MISSIONARY BAPTIST CHURCH, INC., OWNER OF SAID LAND.

THAT SUCH MAP IS A CORRECT REPRESENTATION OF ALL EXTERIOR BOUNDARIES OF THE LAND SURVEYED AND THE DIVISION THEREOF MADE.

THAT I HAVE FULLY COMPLIED WITH THE PROVISIONS OF CHAPTER 236 OF THE STATUTES OF THE STATE OF WISCONSIN AND CHAPTER 119 OF THE MILWAUKEE CODE OF ORDINANCES IN SURVEYING, DIVIDING, MAPPING AND DEDICATING THE SAME.

DATED THIS 7th DAY OF November, 2003.

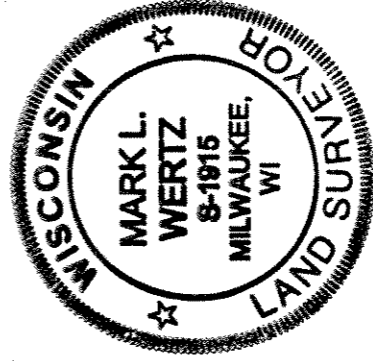

Mark L. Wertz

MARK L. WERTZ
REGISTERED LAND SURVEYOR, S-1915
STATE OF WISCONSIN

CERTIFIED SURVEY MAP NO. _____

BEING A REDIVISION OF LOTS 23 THROUGH 31 AND PART OF LOT 32 INCISIVE AND VACATED ALLEY ADJACENT IN BLOCK 13, IN MILWAUKEE SAVINGS AND INVESTMENT ASSOCIATION SUBDIVISION NO. 2, BEING IN THE SOUTHWEST 1/4 OF THE SOUTHWEST 1/4 OF SECTION 8, TOWNSHIP 7 NORTH, RANGE 22 EAST, IN THE CITY OF MILWAUKEE, COUNTY OF MILWAUKEE, WISCONSIN.

CORPORATE OWNER'S CERTIFICATE


ROCK HILL M. B. CHURCH INC., AS OWNER, DOES HEREBY CERTIFY THAT SAID CORPORATION CAUSED THE LAND DESCRIBED ON THIS MAP TO BE SURVEYED, DIVIDED AND MAPPED AS REPRESENTED ON THIS MAP IN ACCORDANCE WITH THE REQUIREMENTS OF CHAPTER 119 OF THE MILWAUKEE CODE OF ORDINANCES.

IN CONSIDERATION OF THE APPROVAL OF THIS MAP BY THE COMMON COUNCIL, AND IN ACCORDANCE WITH CHAPTER 119 OF THE MILWAUKEE CODE OF ORDINANCES, THE UNDERSIGNED AGREES:

A. THAT ALL UTILITY LINES TO PROVIDE ELECTRIC POWER AND TELEPHONE SERVICE AND CABLE TELEVISION OR COMMUNICATIONS SYSTEMS LINES OR CABLES TO ALL LOTS IN THE CERTIFIED SURVEY MAP SHALL BE INSTALLED UNDERGROUND IN EASEMENTS PROVIDED THEREFOR WHERE FEASIBLE.

B. THAT DIRECT VEHICULAR ACCESS FROM LOT 1 TO NORTH 12TH STREET IS PROHIBITED AS DELINEATED ON THE ATTACHED MAP.



THIS AGREEMENT SHALL BE BINDING ON THE UNDERSIGNED AND ASSIGNS. IN WITNESS WHEREOF, ROCK HILL M. B. CHURCH INC., HAS CAUSED THESE PRESENTS TO BE SIGNED BY ANDREW MORGAN, ITS PASTOR, ON THIS 29 DAY OF October 2004.

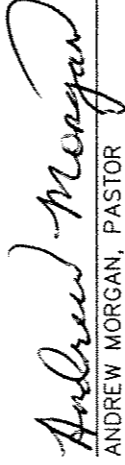
ANDREW MORGAN, PASTOR

STATE OF WISCONSIN) SS
MILWAUKEE COUNTY)

ON THIS 29th DAY OF October, 2004, BEFORE ME, THE UNDERSIGNED, A NOTARY PUBLIC IN AND FOR SUCH COUNTY AND STATE, PERSONALLY APPEARED ANDREW MORGAN KNOWN OR IDENTIFIED TO ME TO BE THE PASTOR OF ROCK HILL M. B. CHURCH INC., THE CORPORATION THAT EXECUTED THE FOREGOING INSTRUMENT, AND ACKNOWLEDGED TO ME THAT SUCH INSTRUMENT IS THE FREE AND VOLUNTARY ACT AND DEED OF SUCH CORPORATION, FOR THE USES AND PROPOSES THEREIN MENTIONED, AND ON OATH STATED THAT HE IS AUTHORIZED TO EXECUTE SUCH INSTRUMENT.

WITNESS MY HAND AND OFFICIAL SEAL HERETO, AFFIXED THE DAY, MONTH AND YEAR IN THIS CERTIFICATE FIRST ABOVE WRITTEN.

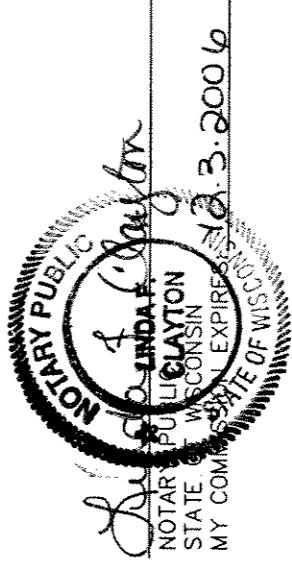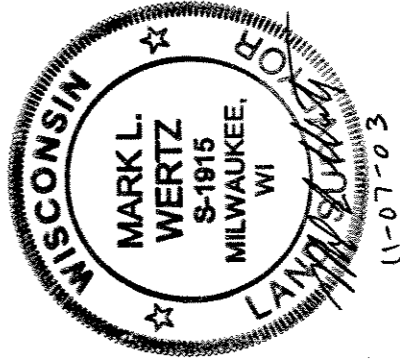

CERTIFIED SURVEY MAP NO. _____


BEING A REDIVISION OF LOTS 23 THROUGH 31 AND PART OF LOT 32 INCLUSIVE AND VACATED ALLEY ADJACENT IN BLOCK 13, IN MILWAUKEE SAVINGS AND INVESTMENT ASSOCIATION SUBDIVISION NO. 2, BEING IN THE SOUTHWEST 1/4 OF THE SOUTHWEST 1/4 OF SECTION 8, TOWNSHIP 7 NORTH, RANGE 22 EAST, IN THE CITY OF MILWAUKEE, COUNTY OF MILWAUKEE, WISCONSIN.

CERTIFICATE OF CITY TREASURER

STATE OF WISCONSIN) SS
MILWAUKEE COUNTY)

I, WAYNE F. WHITTOW, BEING THE DULY ELECTED, QUALIFIED AND ACTING CITY TREASURER OF THE CITY OF MILWAUKEE, DO HEREBY CERTIFY THAT IN ACCORDANCE WITH THE RECORDS IN THE OFFICE OF THE CITY TREASURER OF THE CITY OF MILWAUKEE, THERE ARE NO UNPAID TAXES OR UNPAID SPECIAL ASSESSMENTS ON THE LAND INCLUDED IN THIS CERTIFIED SURVEY MAP.


DATED THIS 12th DAY OF November, 2004.

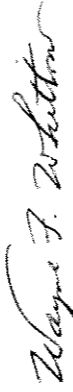
WAYNE F. WHITTOW, CITY TREASURER

COMMON COUNCIL CERTIFICATE OF APPROVAL

I HEREBY CERTIFY THAT THIS CERTIFIED SURVEY MAP WAS APPROVED UNDER RESOLUTION FILE NO. 041023 ADOPTED BY THE COMMON COUNCIL OF THE CITY OF MILWAUKEE ON THIS 23rd DAY OF November, 2004.


RONALD D. LEONHARDT, CITY CLERK

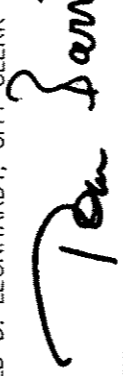
TOM BARRETT, MAYOR

