



PETITION FOR A SPECIAL PRIVILEGE

ccl-246 (7/15)

SP 2797

CCF 160509

- New application \$250.00 Fee
- Amendment to add items to Special Privilege # _____ (\$125.00 Fee)
- Amendment to remove items from Special Privilege # _____ (No fee)
- Amendment for change of ownership for Special Privilege # _____ (No fee)

- File petition with the Department of Public Works, Attention: Special Privileges, 841 North Broadway, Room 919, Milwaukee, WI 53202.
- Fee must be submitted with petition. Checks should be made payable to the City of Milwaukee.
- Questions? Call 414-286-2454

To the Honorable, The Common Council of the City of Milwaukee:

The Licensee AREC 19 LLC
(Name of Individual, Partners, Corporation or LLC)

being the owners of the following property known by street address as 1520-1556 S. 1ST ST
(Street Address and Zip Code) 53204

in the 12 Aldermanic District respectfully petition the Common Council of the City of Milwaukee according to the provisions of Section 66.0425 of the Wisconsin Statutes, that the following privilege be granted:

Description of Special Privilege: Storage

Of which a plan or sketch is herewith submitted. Petitioner agrees to comply with all laws and all ordinances of the City of Milwaukee, to abide by any order or resolution of the Common Council affecting this privilege, to be primarily liable for damages to person or property by reason of the granting of such privilege, pay annual compensation as provided by law in the sum to be fixed by the proper city officers, and to file and keep current throughout the existence of the privilege, a certificate of insurance indicating applicant holds a public liability policy in at least the sums of \$25,000.00/\$50,000.00 bodily injury, and \$10,000.00 property damage, insuring the city against any liability that might arise by reason of the privilege.

Petitioner further agrees to remove said privilege whenever public necessity so requires when so ordered upon resolution adopted by the Common Council or other legislative body.

Should this special privilege be discontinued for any reason whatsoever, petitioner agrees to remove all construction work executed pursuant to this special privilege, to restore to its former condition and to the approval of the Commissioner of Public Works, any curb, pavement, or other public improvement which was removed, changed or disturbed by reason of the granting of this special privilege. Petitioner further agrees not to contest the validity of Section 66.0425 of the Wisconsin Statutes, or the legality of this special privilege in any way.

Name (Please Print): VINCENT ALEXANDER
(Individual, Partner, or Agent if corporation or LLC as shown above)

Signature: [Signature] Date: 5-29-18
(Individual, Partner, or Agent if corporation or LLC)

Corporation or LLC Name: AREC 19 LLC
(If applicable, as shown above)

Mailing Address (If different than property address above): 2727 N. Central Ave
(OVER) Phoenix AZ 85004

City: Phoenix State: AZ Zip: 85004

Telephone: 414-33-0599
331-0599 E-Mail: VENUE@ALEXANDER@UTAH.COM

Architect/Engineer/Contractor (If Applicable)

Name: Charles H. Western, ALA

Address: Michael A. Corrigan P.E., ALA
10521 N. Port Washington Rd, Suite 220


City: Madison State: WI Zip: 53092

Telephone: 262-241-9700 E-Mail: chuck.w@michael-a-corrigan.com


IMPORTANT NOTICE FOR CUSTOMERS PAYING BY CHECK

When you provide a check as payment, you authorize us either to use information from your check to make a one-time electronic fund transfer from your account or to process the payment as a check transaction.

PAID
\$ 250.00 DAS
MAY 30 2018
Special Privilege Application
City of Milwaukee
Department of Public Works

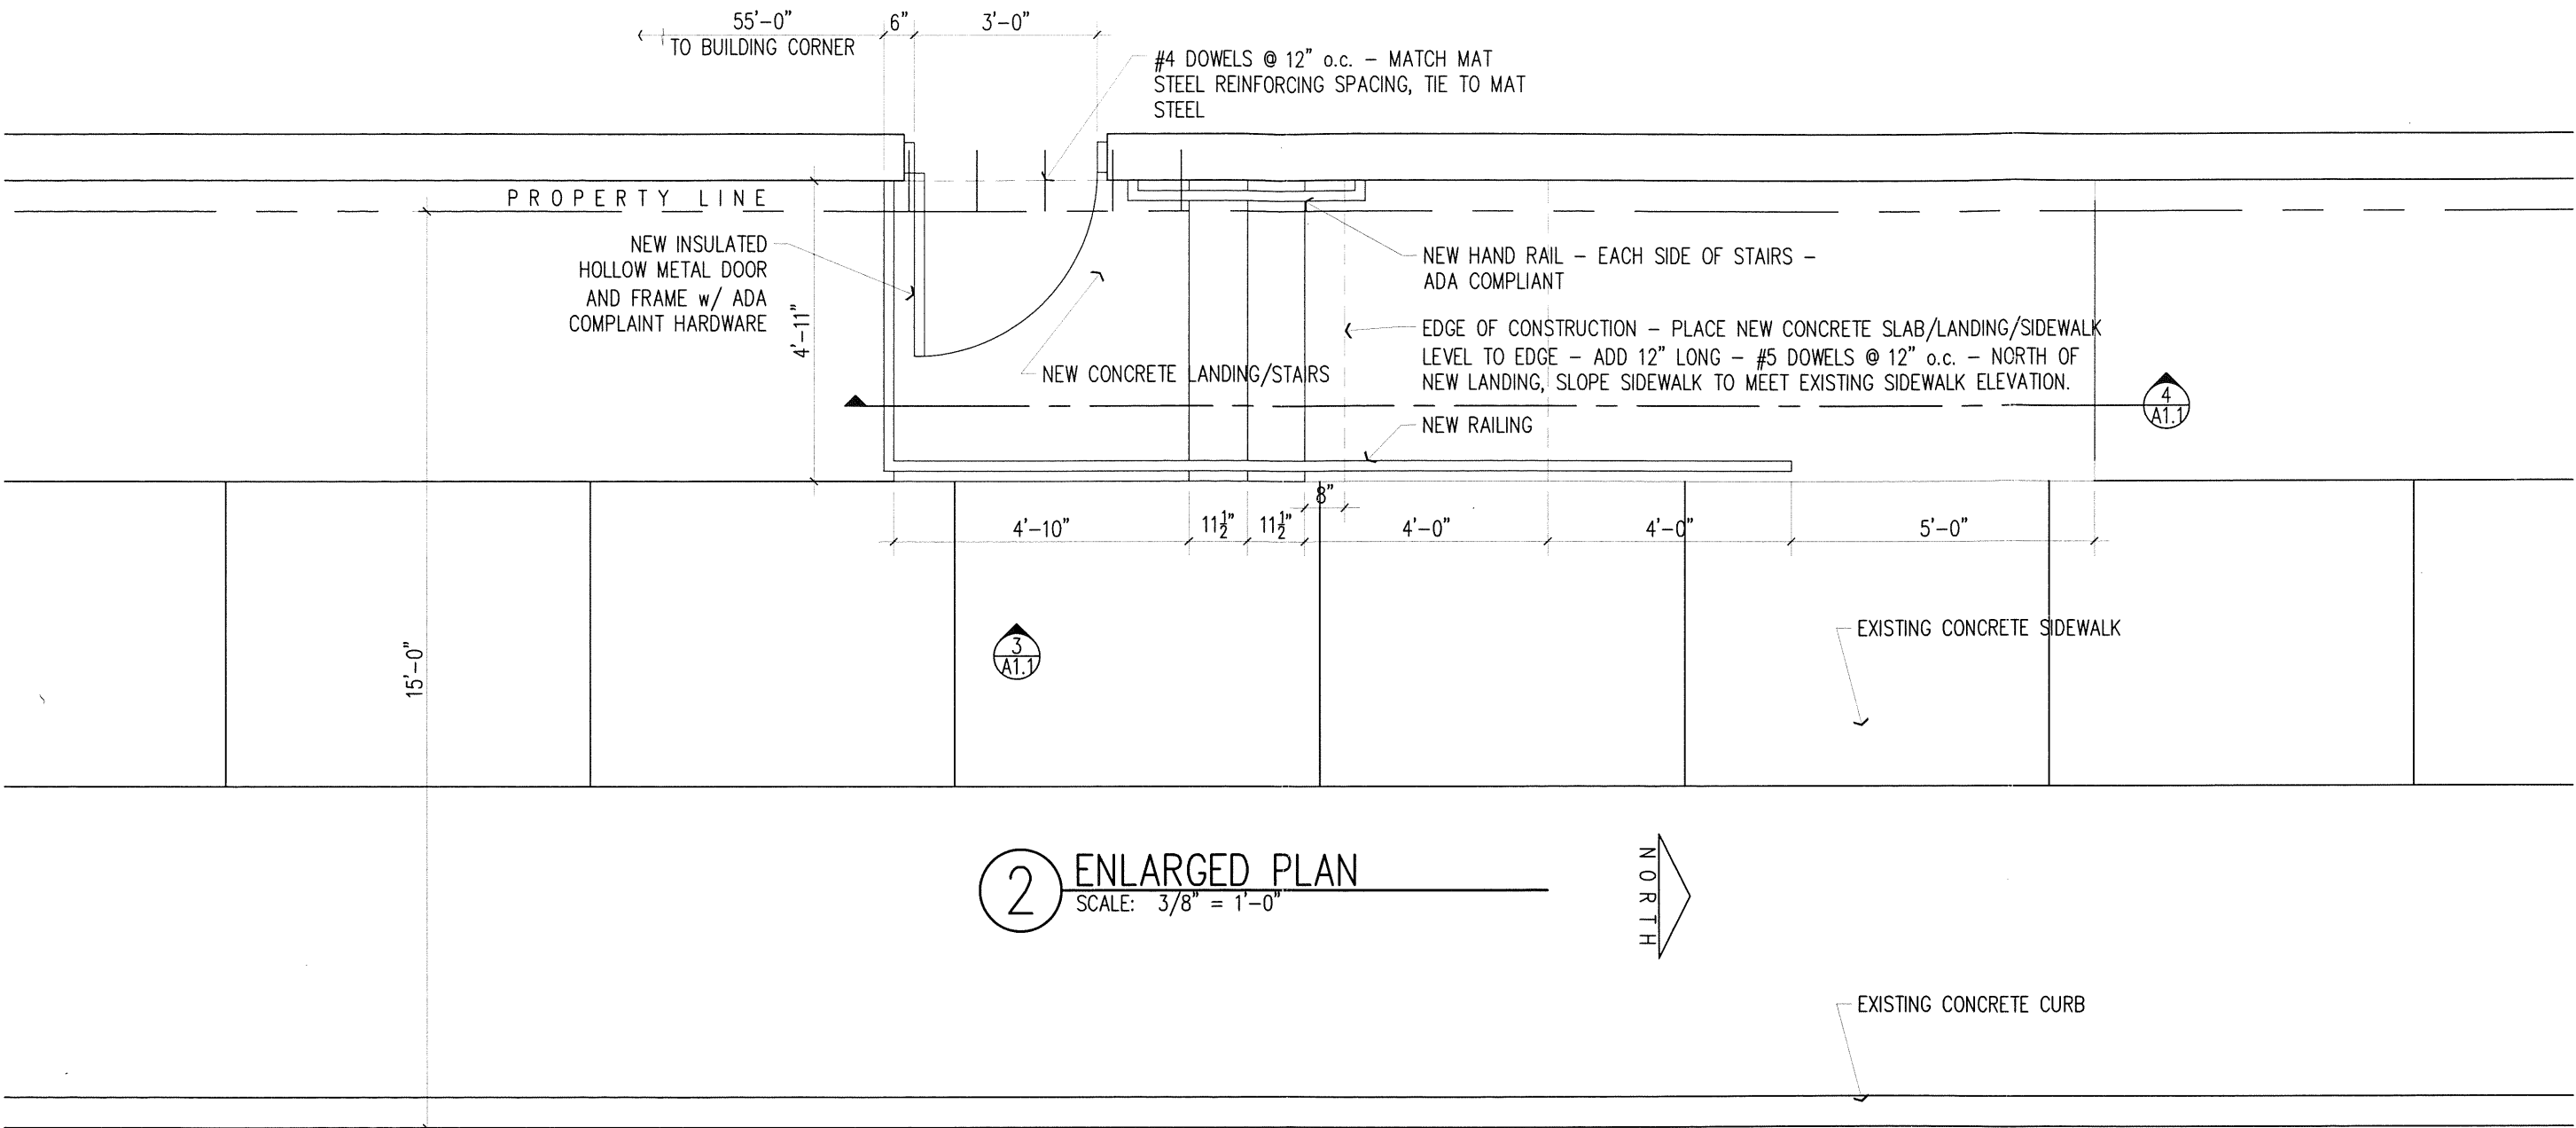

2 ENLARGED PLAN
SCALE: 3/8" = 1'-0"

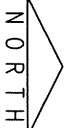

U-HAUL

Store Number: _____

1500 South 1st Street
Milwaukee, Wisconsin 53204

Interior Alterations

project: _____

© 2018 MICHAEL A. CORRIGAN, P.E., ALA

Michael A. Corrigan, P.E., ALA
10521 North Port Washington Road
Mequon, Wisconsin 53092
Telephone: 262.241.9700

revision / issuance:	description:
05.24.18	ISSUED FOR CONSTRUCTION

plan review date: 05.24.2018

plan review authority: City of Milwaukee

plan ID/permit number: _____

MAC project number: 18035

date: 05.24.2018

drawn by: _____


reviewed by: _____

approved by: _____


sheet title: PROPOSED STORAGE LOCKERS LAYOUT - LOWER LOCKER LEVEL

ISSUED FOR CONSTRUCTION

sheet number: **ROW A2.1**

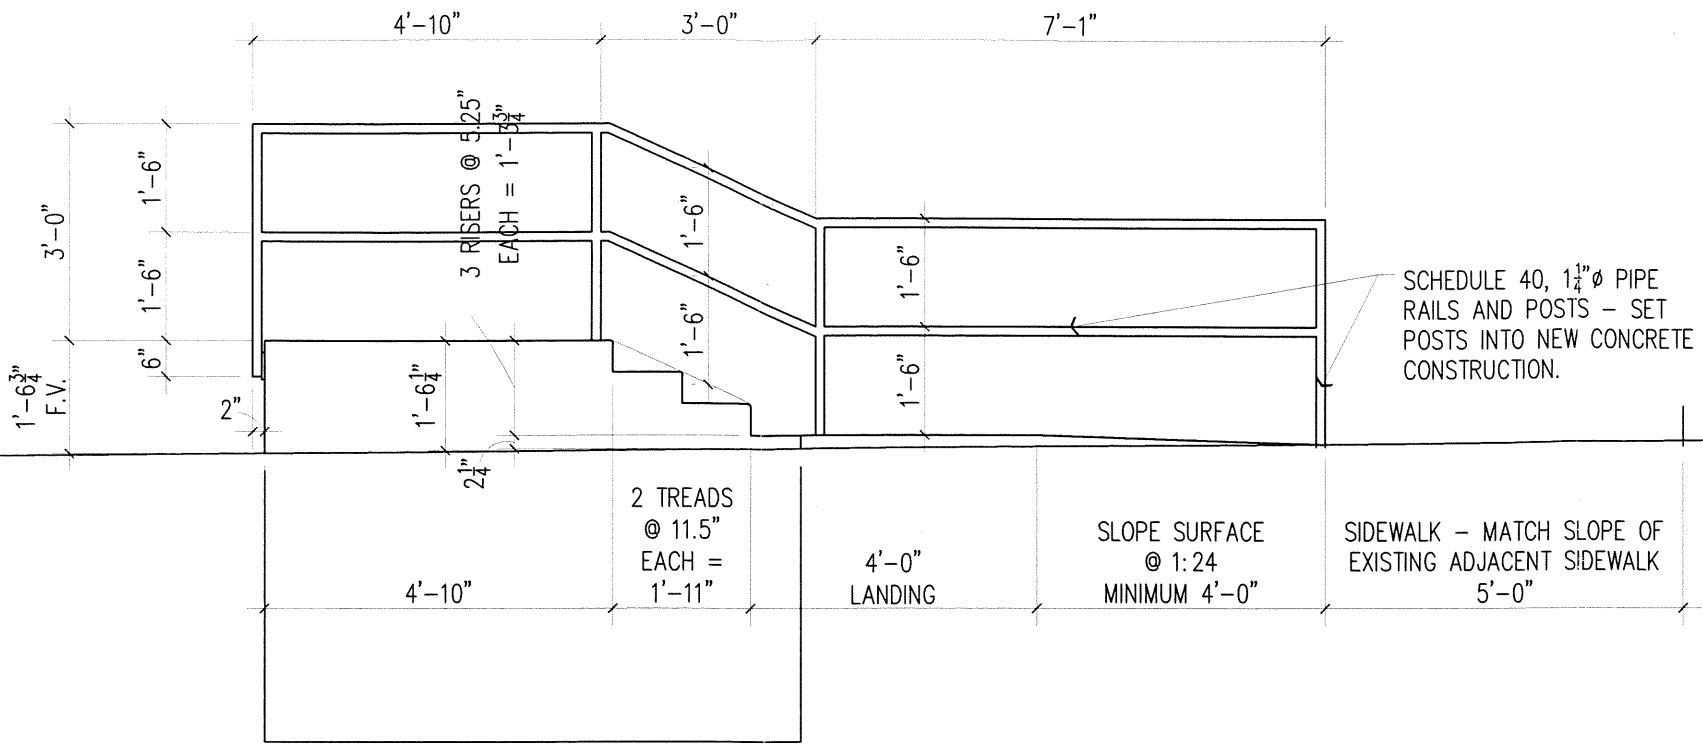

3 LANDING/STAIR ELEVATION
SCALE: 3/8" = 1'-0"

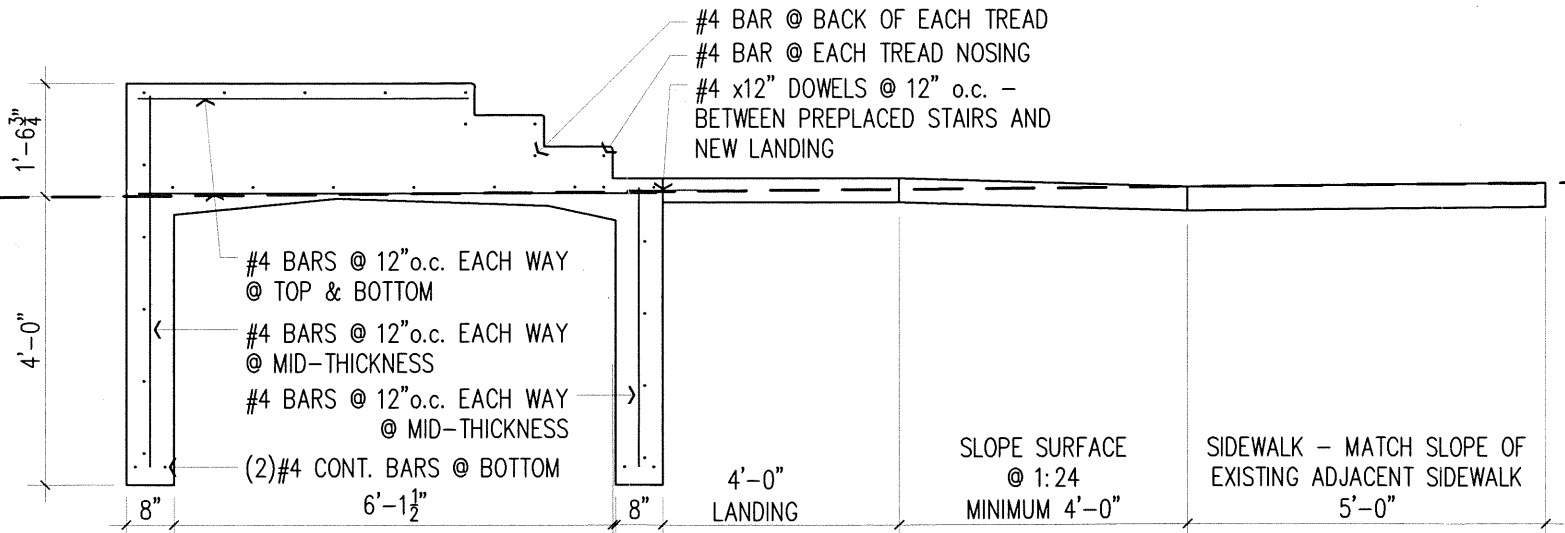

4 LANDING/STAIR SECTION
SCALE: 3/8" = 1'-0"

Michael A. Corrigan, P.E., ALA
Professional Engineer
10521 North Port Washington Road
Mequon, Wisconsin 53092
Telephone: 262.241.9700

© 2018 MICHAEL A. CORRIGAN, P.E., ALA

project:

Interior Alterations

U-HAUL

Store Number: _____
1500 South 1st Street
Milwaukee, Wisconsin 53204

revision / issuance:	description:
mark: 05.24.18	ISSUED FOR CONSTRUCTION

plan review date: 05.24.2018
plan review authority: City of Milwaukee
plan ID/permit number:

MAC project number: 18035
date: 05.24.2018

drawn by: CHW
reviewed by:
approved by:

PROPOSED STORAGE
LOCKERS LAYOUT -
LOWER LOCKER LEVEL

sheet number: **ROW A2.2**

