

# CITY OF MILWAUKEE

## DPW – Infrastructure Services Division – Transportation Operations

Regarding the recommendation for installation of stop control on West Ohio Avenue at South 21<sup>st</sup> Street.



-  = EXISTING STOP
-  = NEW STOP

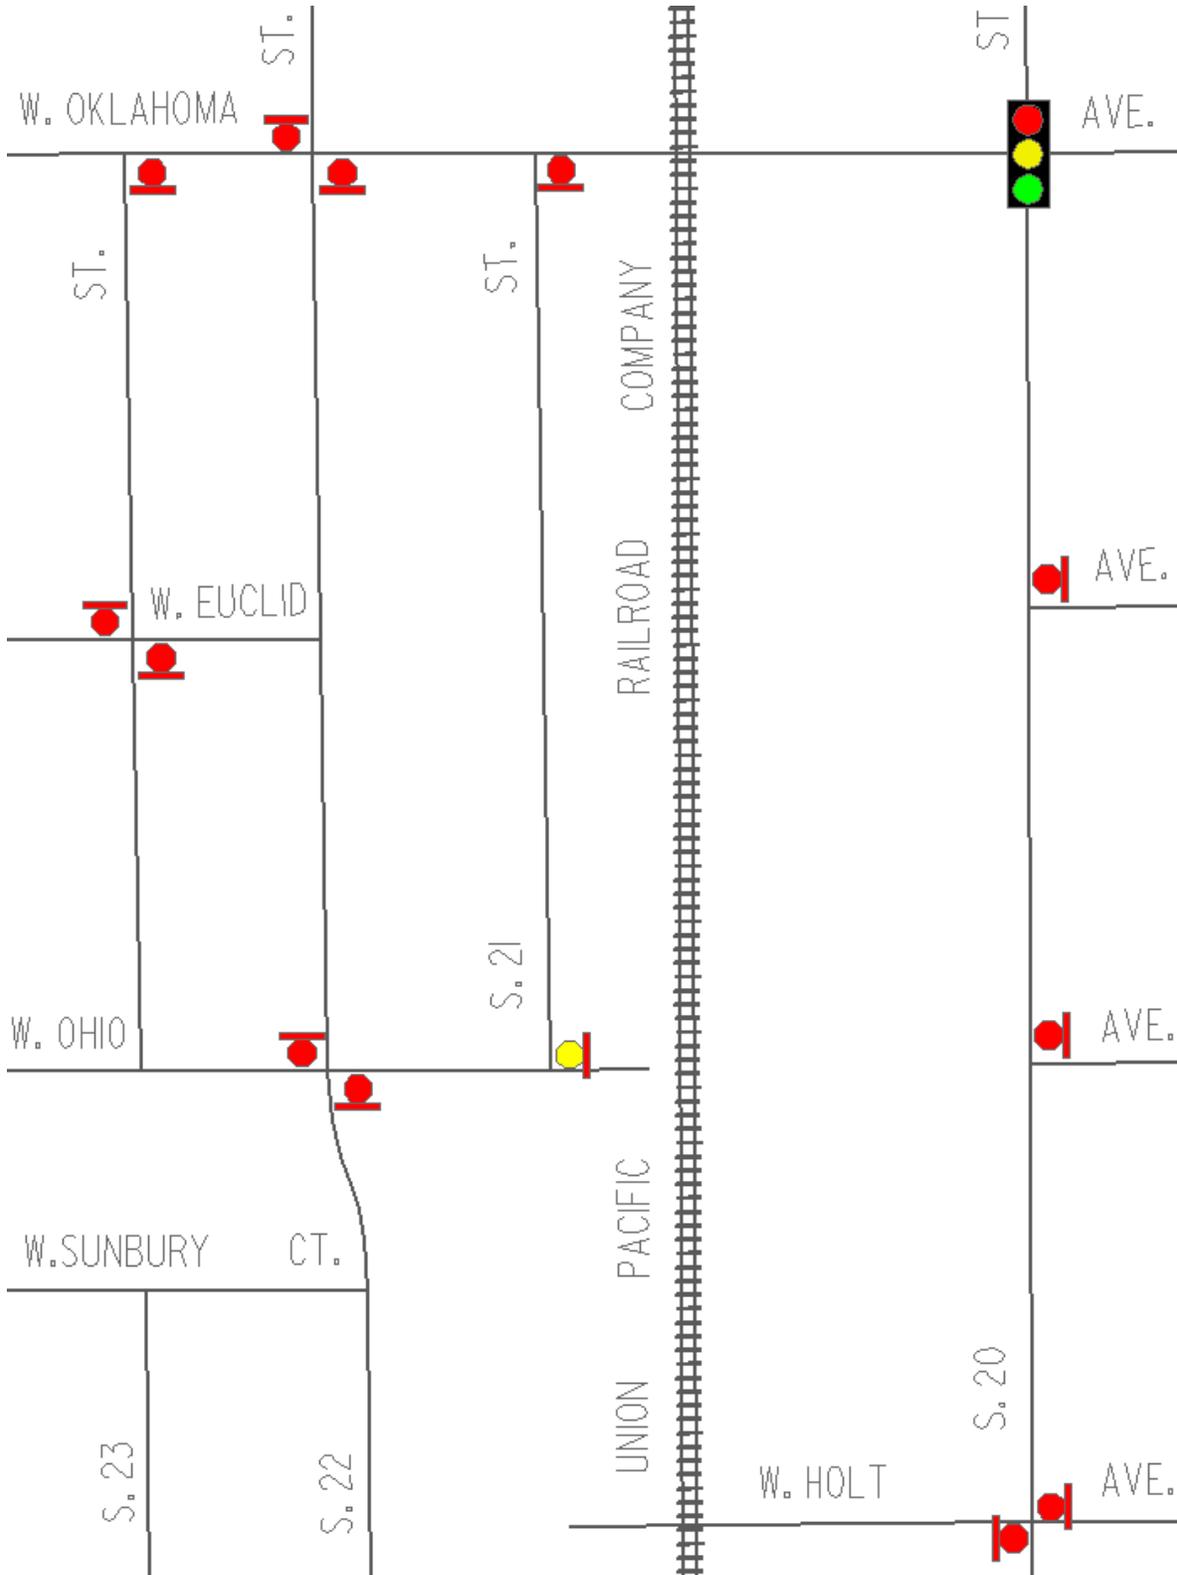


Exhibit A