



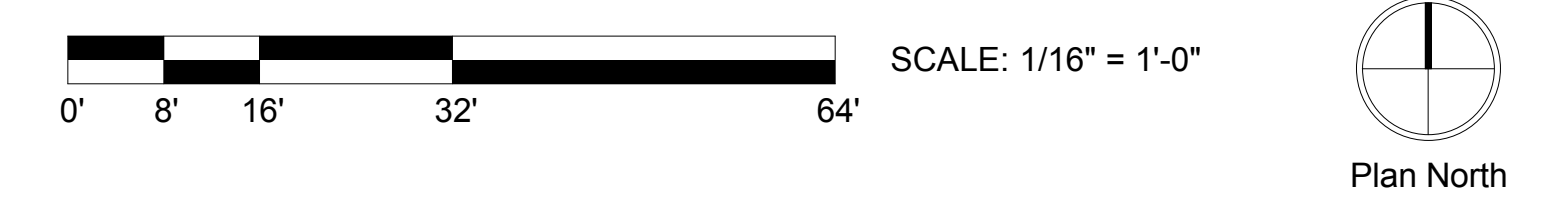


SITE PLAN KEY	
A.	BUTTONBLOCK BUILDING SITE IMPROVEMENTS
B.	ROOF TERRACE / GREEN ROOF
C.	NEW RAISED PLANTER BEDS WITH ARCHITECTURAL FENCING
D.	ALLEY IMPROVEMENTS
E.	NEW ARCHITECTURAL FENCING
F.	BIKE RACKS
G.	MILWAUKEE STREET CAR
H.	PARKING GARAGE ENTRY

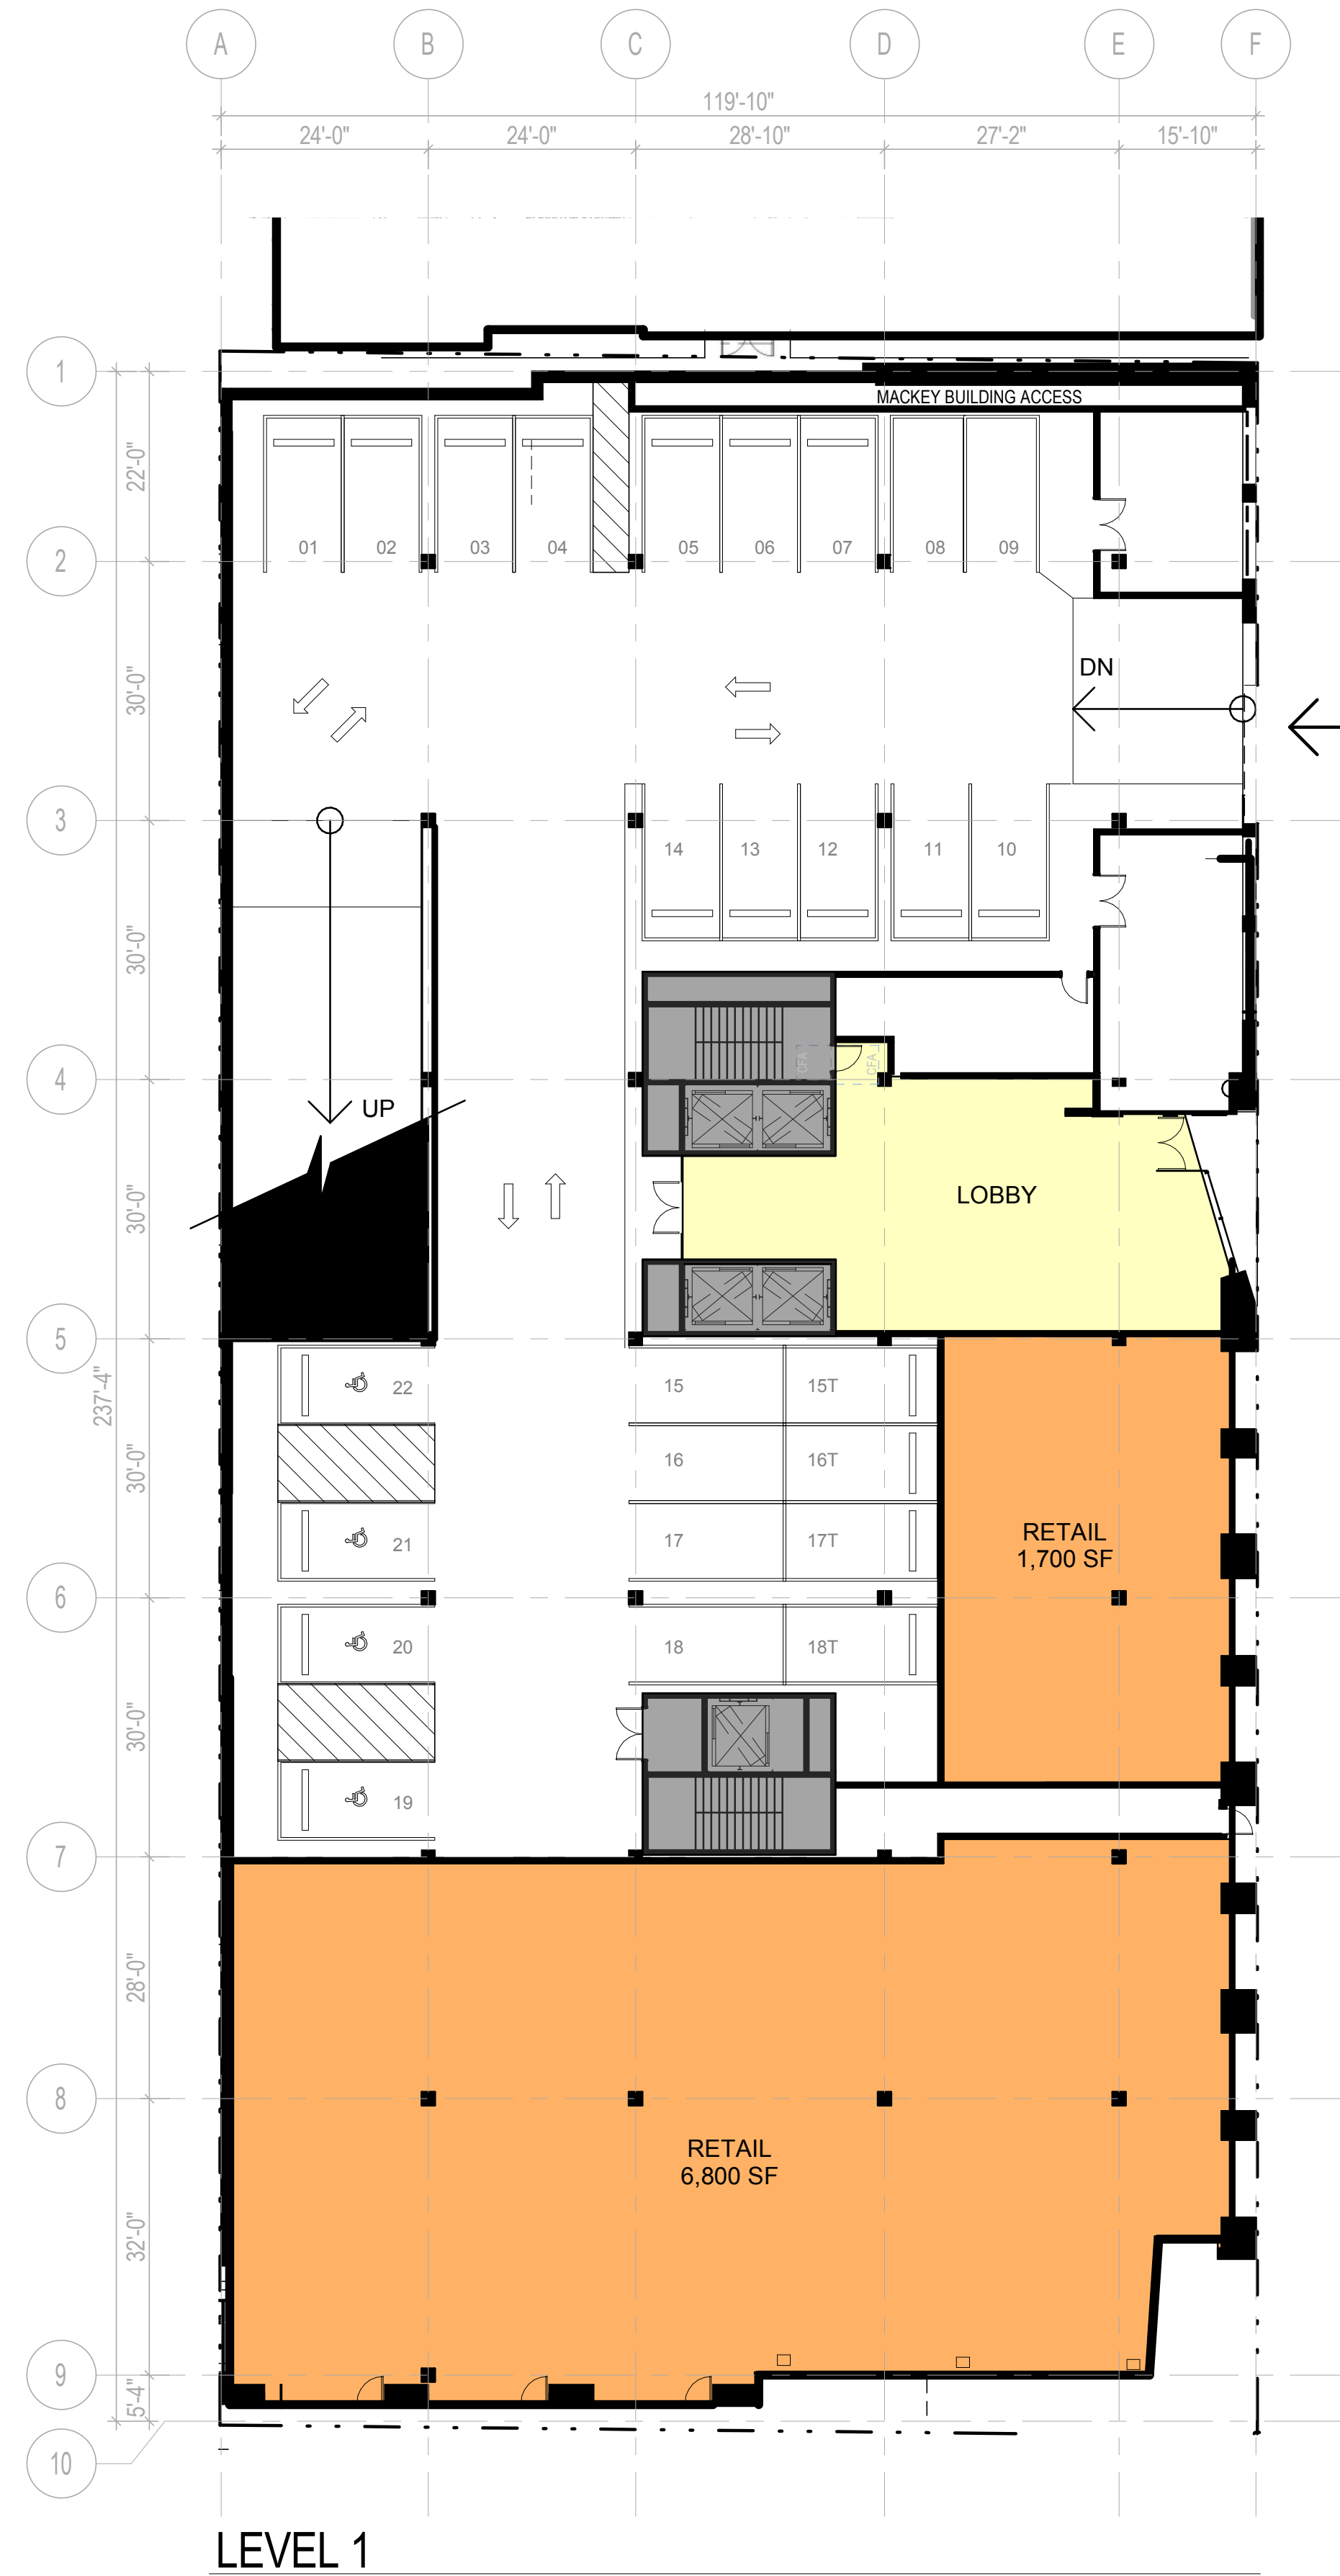


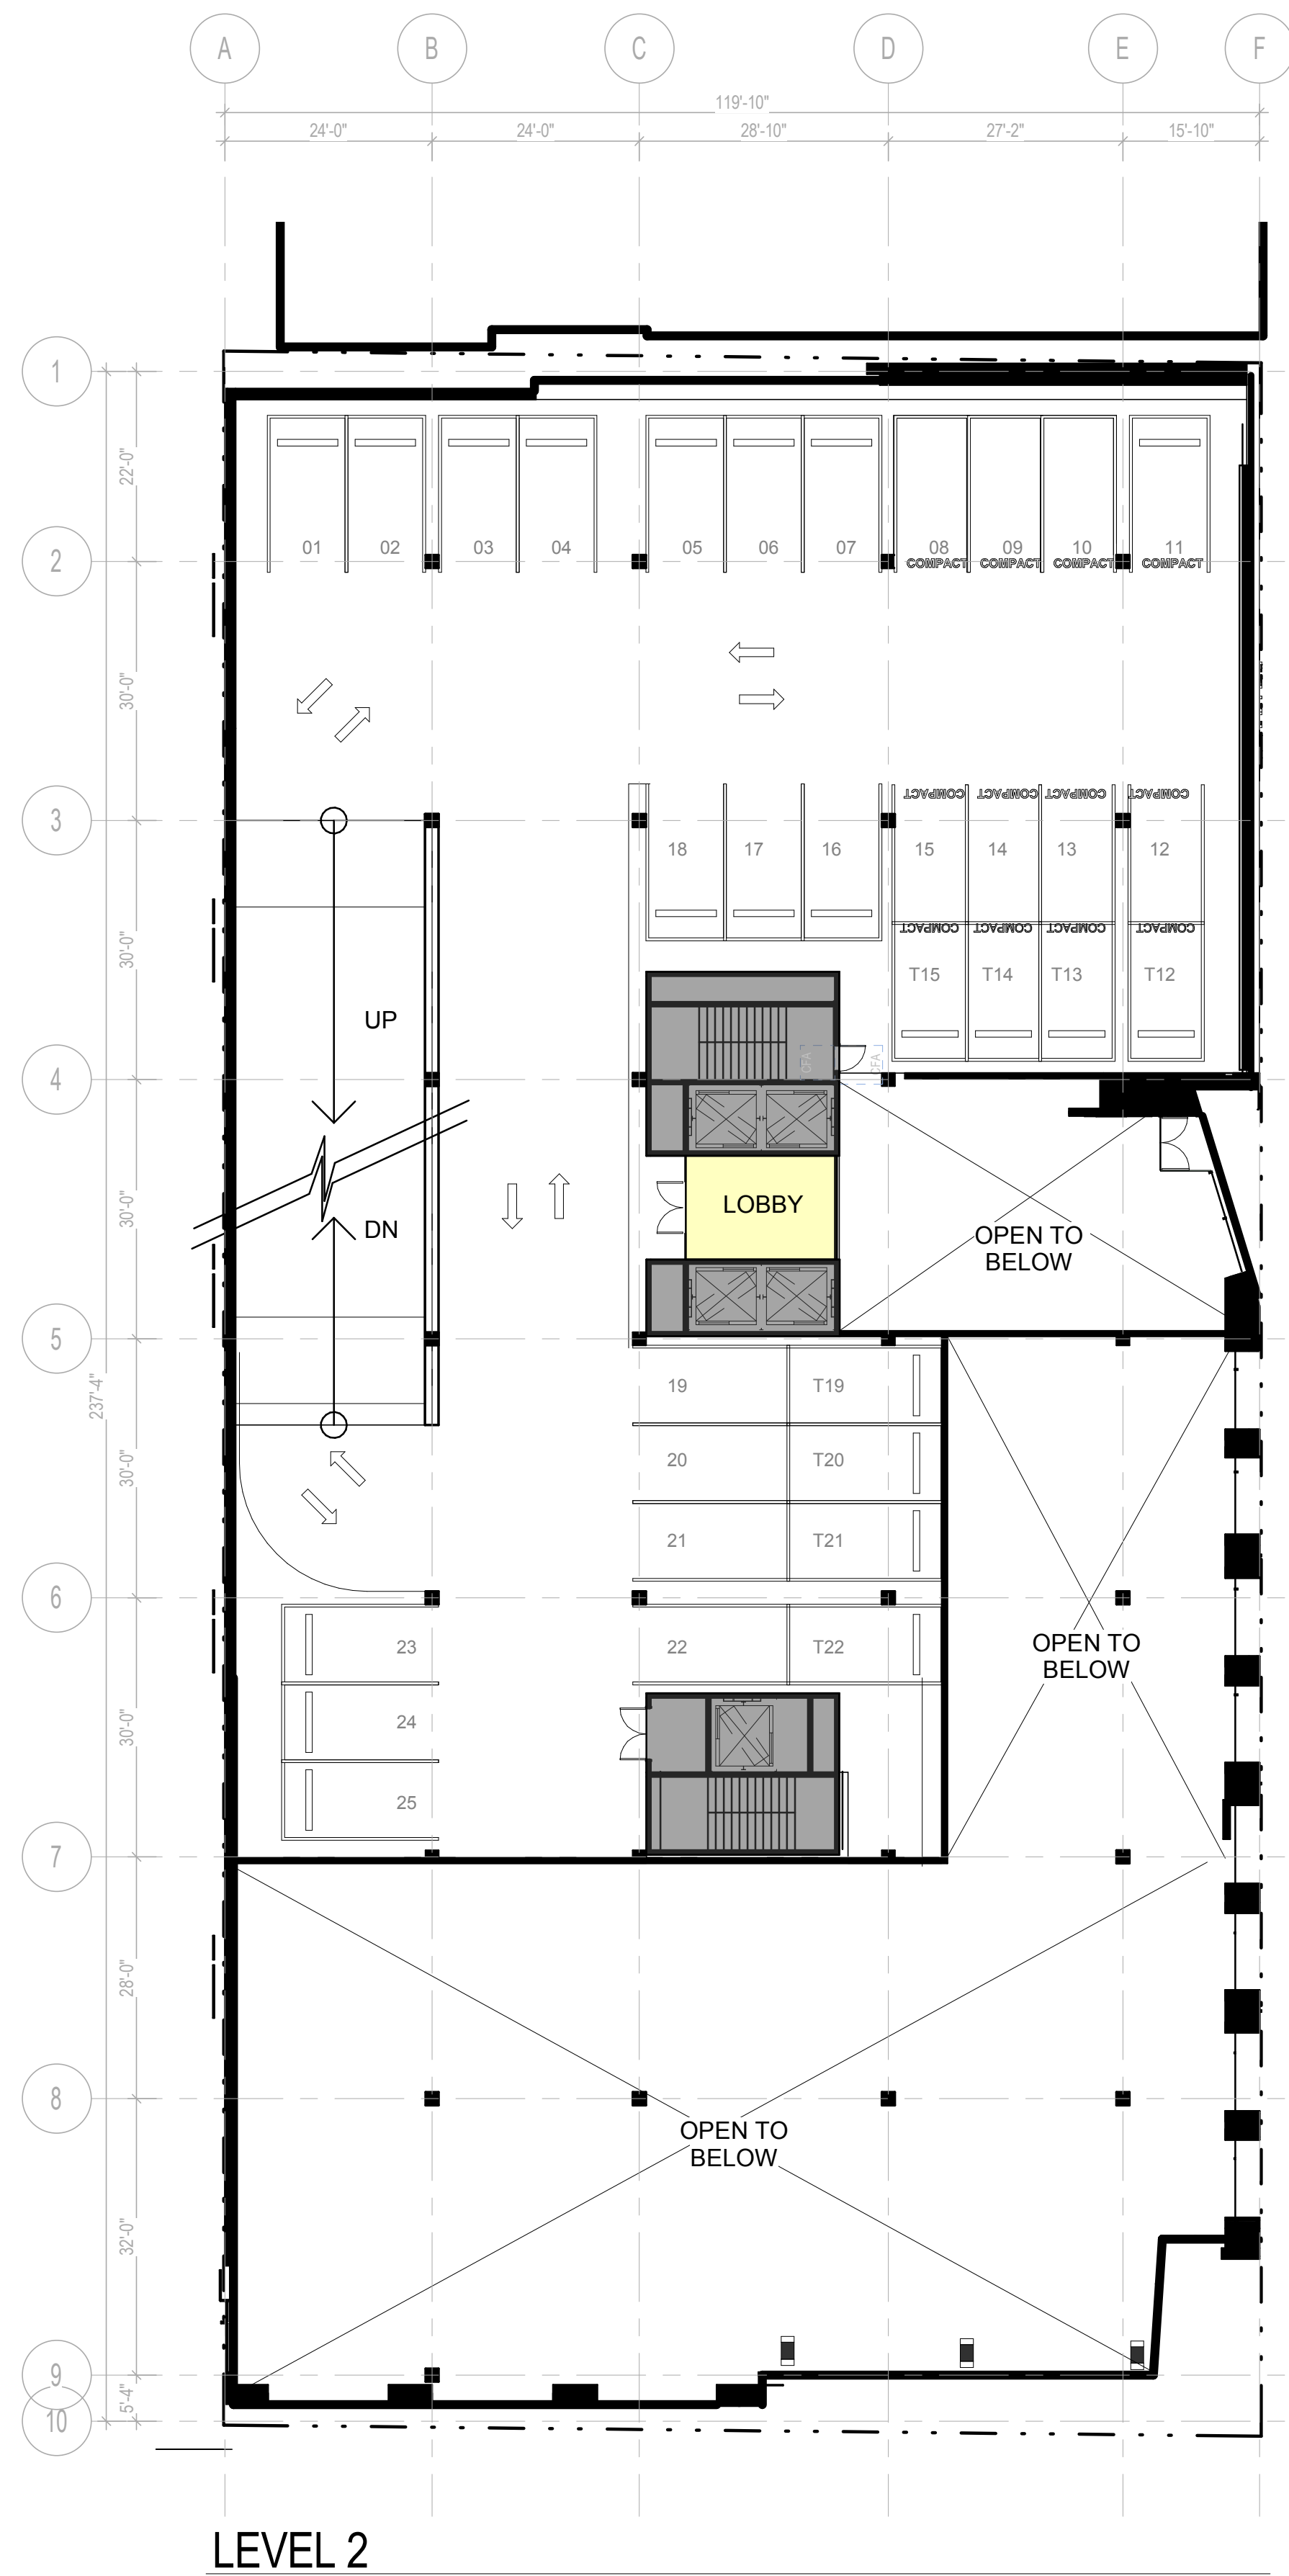

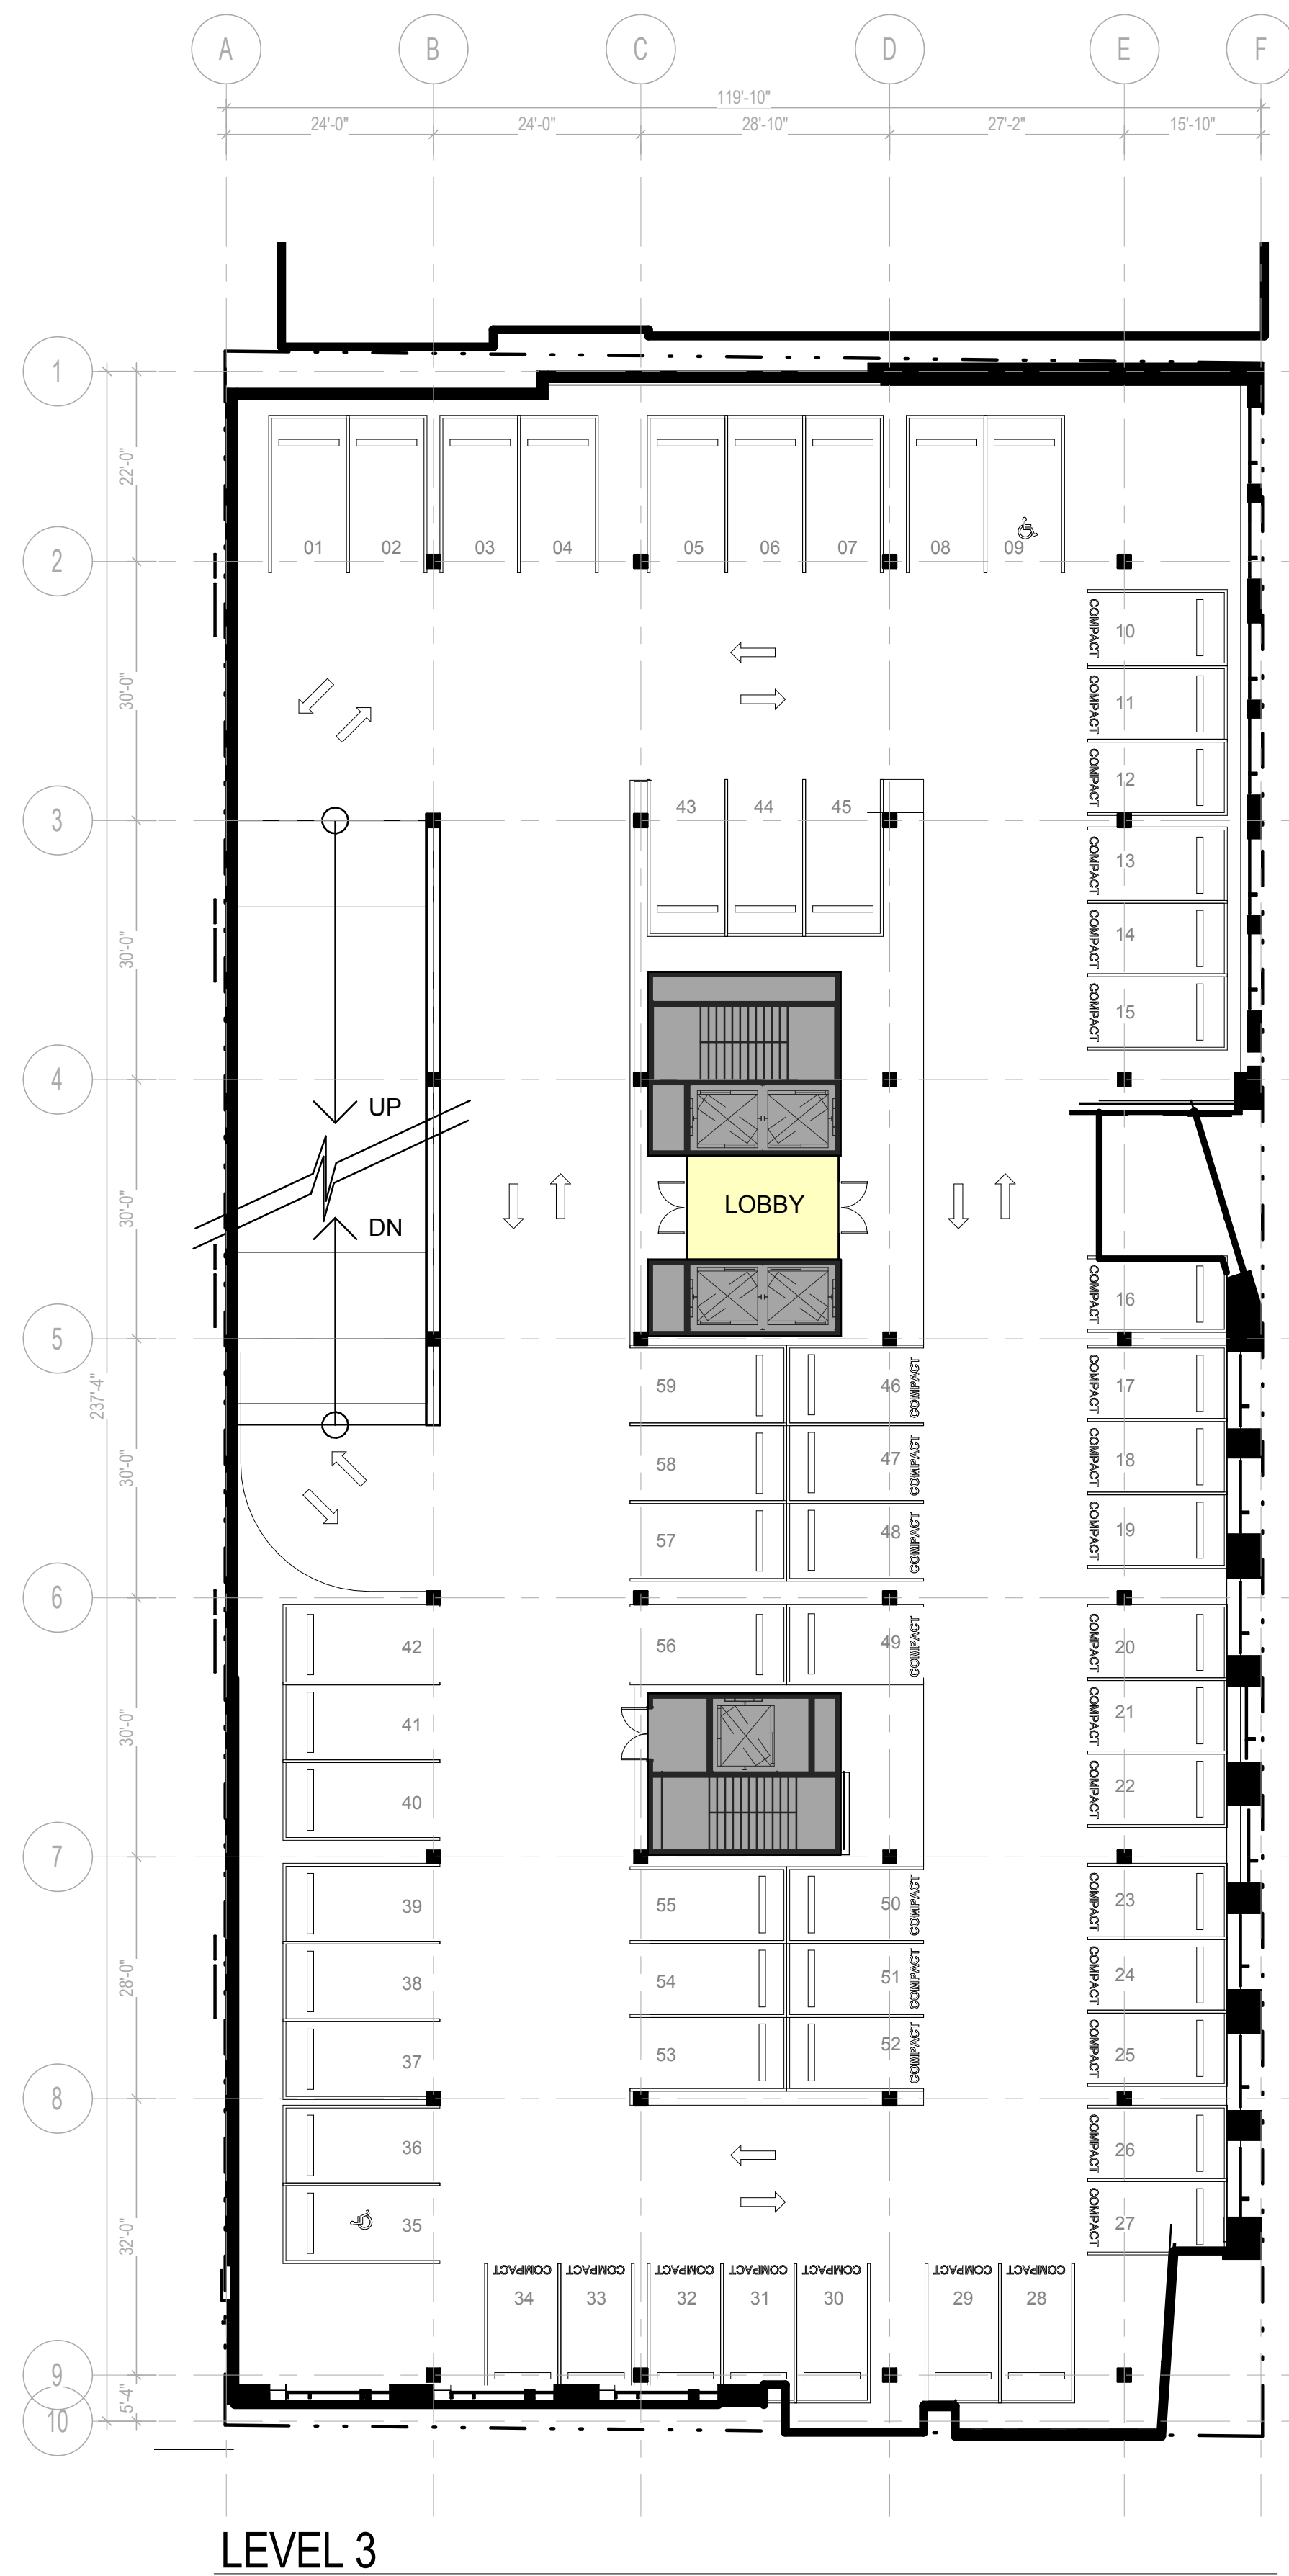


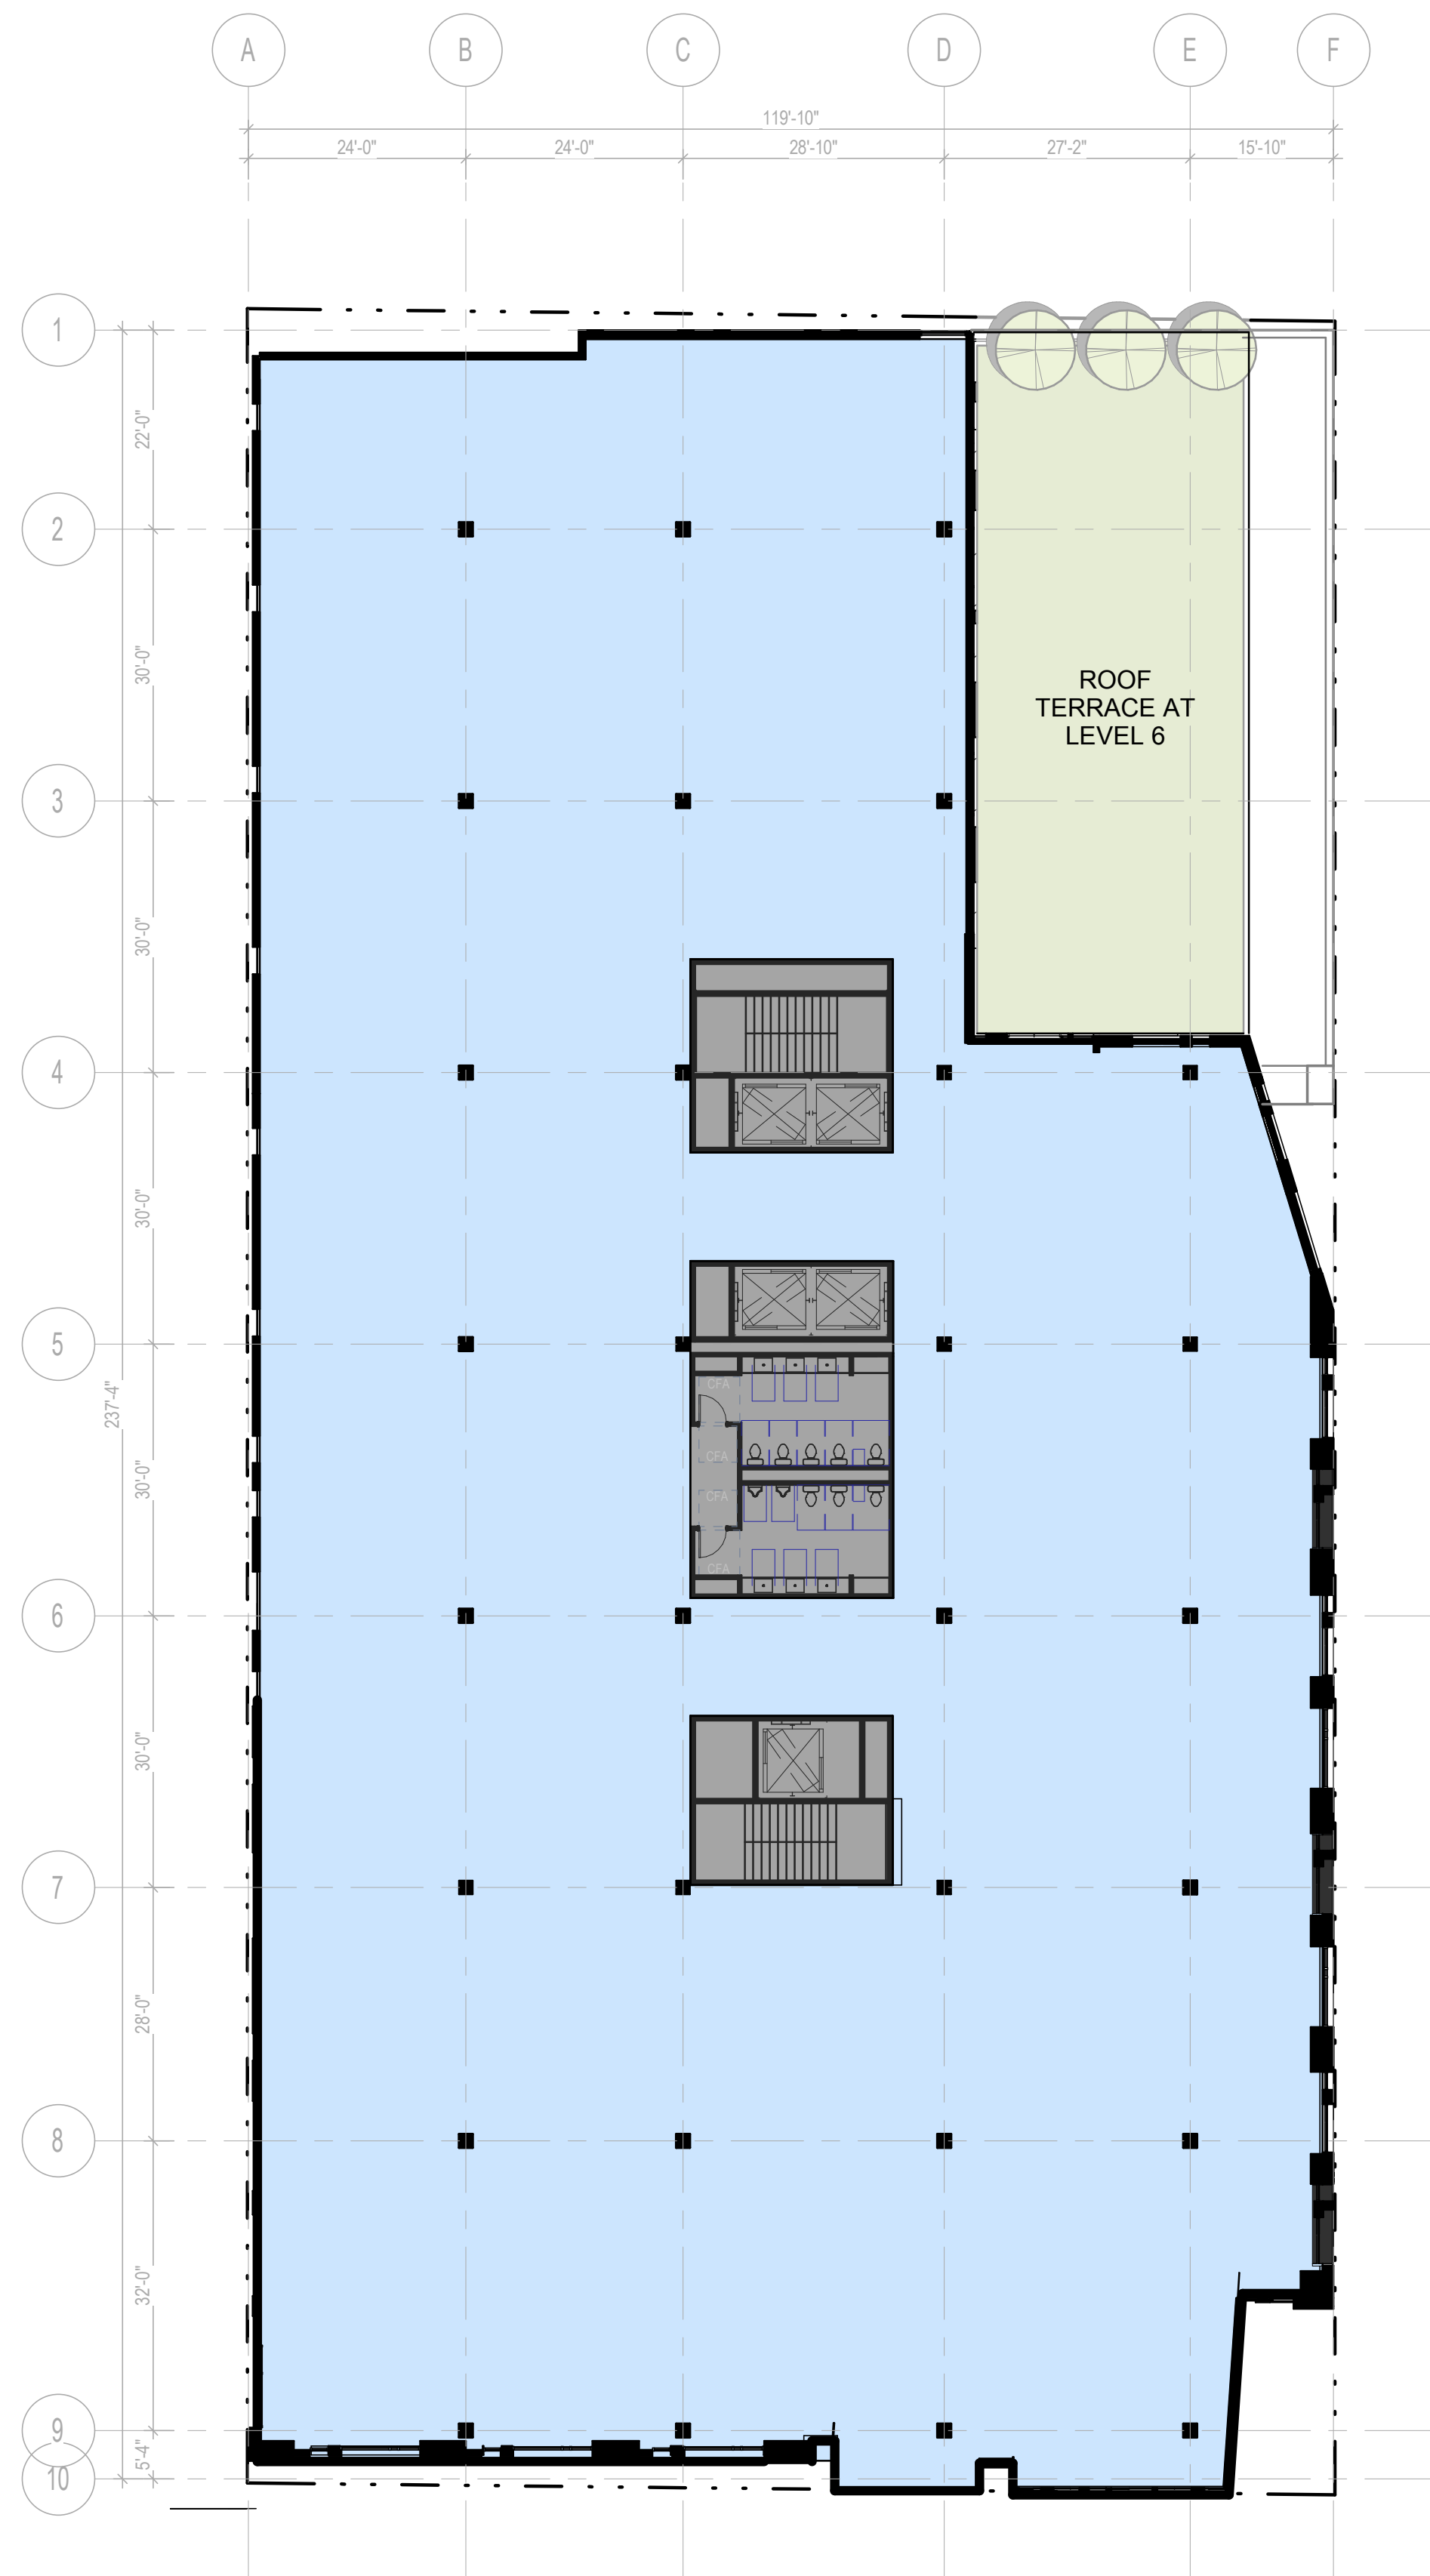


TYPICAL LEVELS 6 - 9

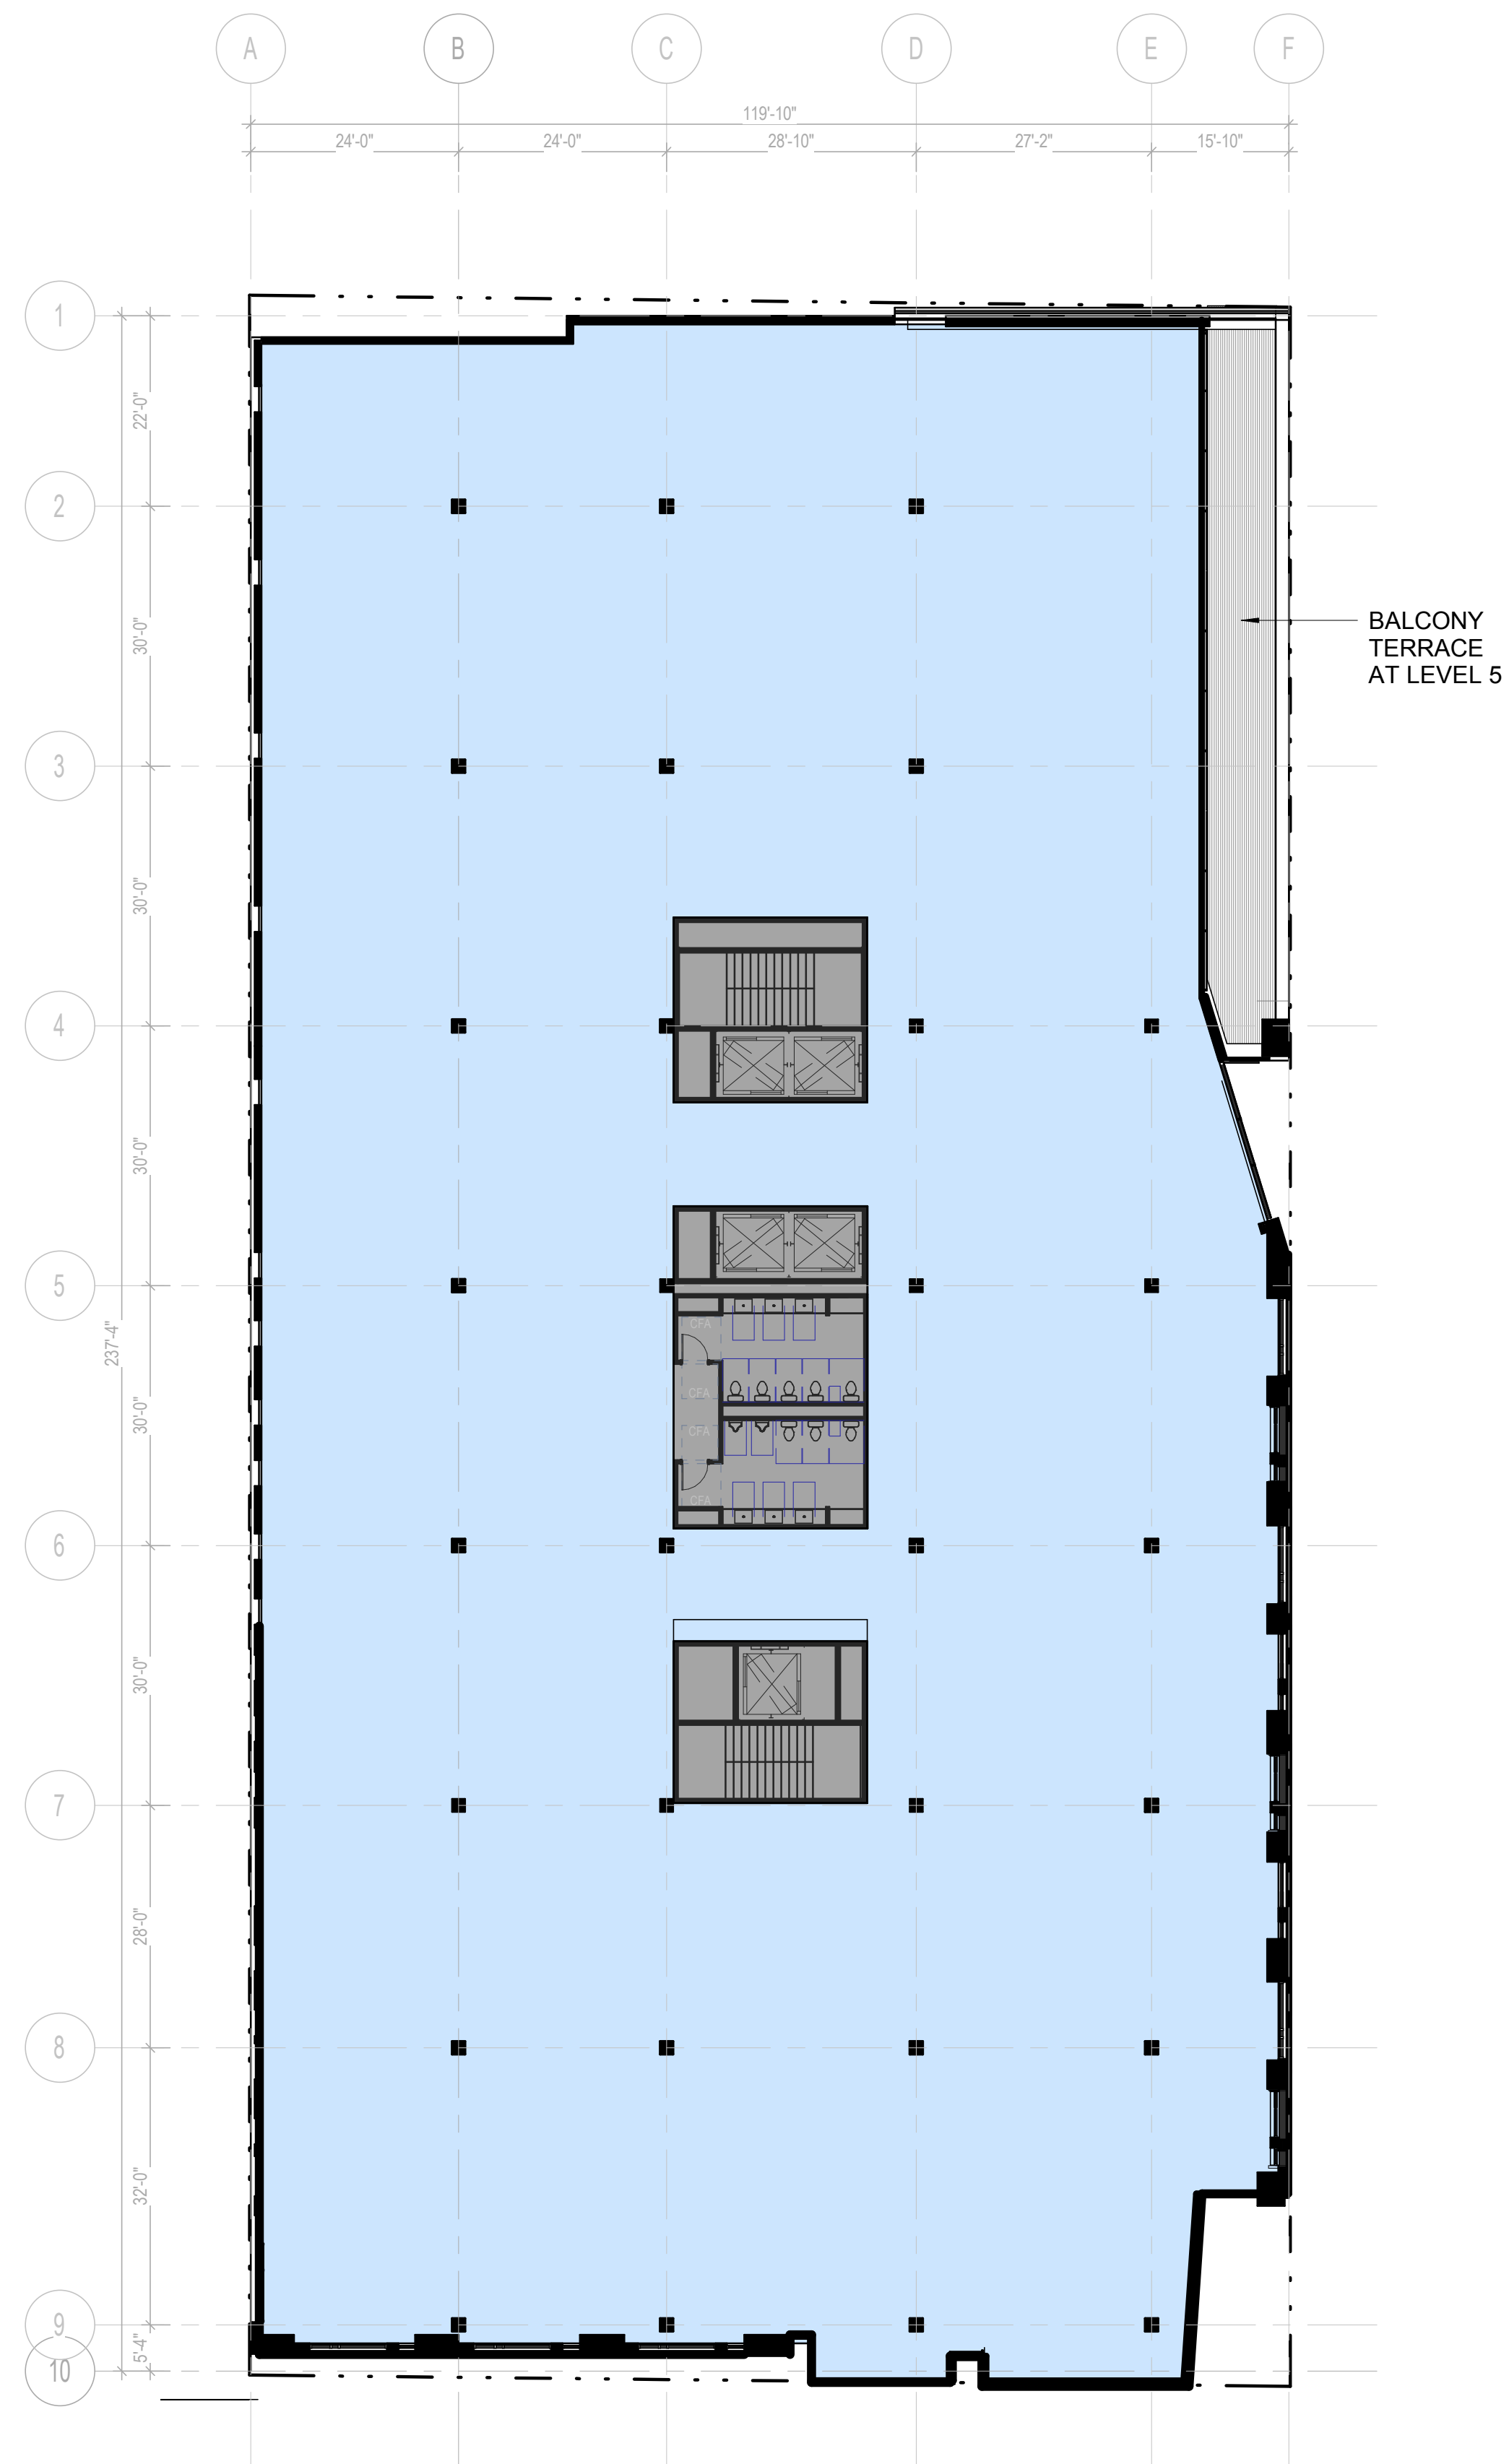

LEVEL 5

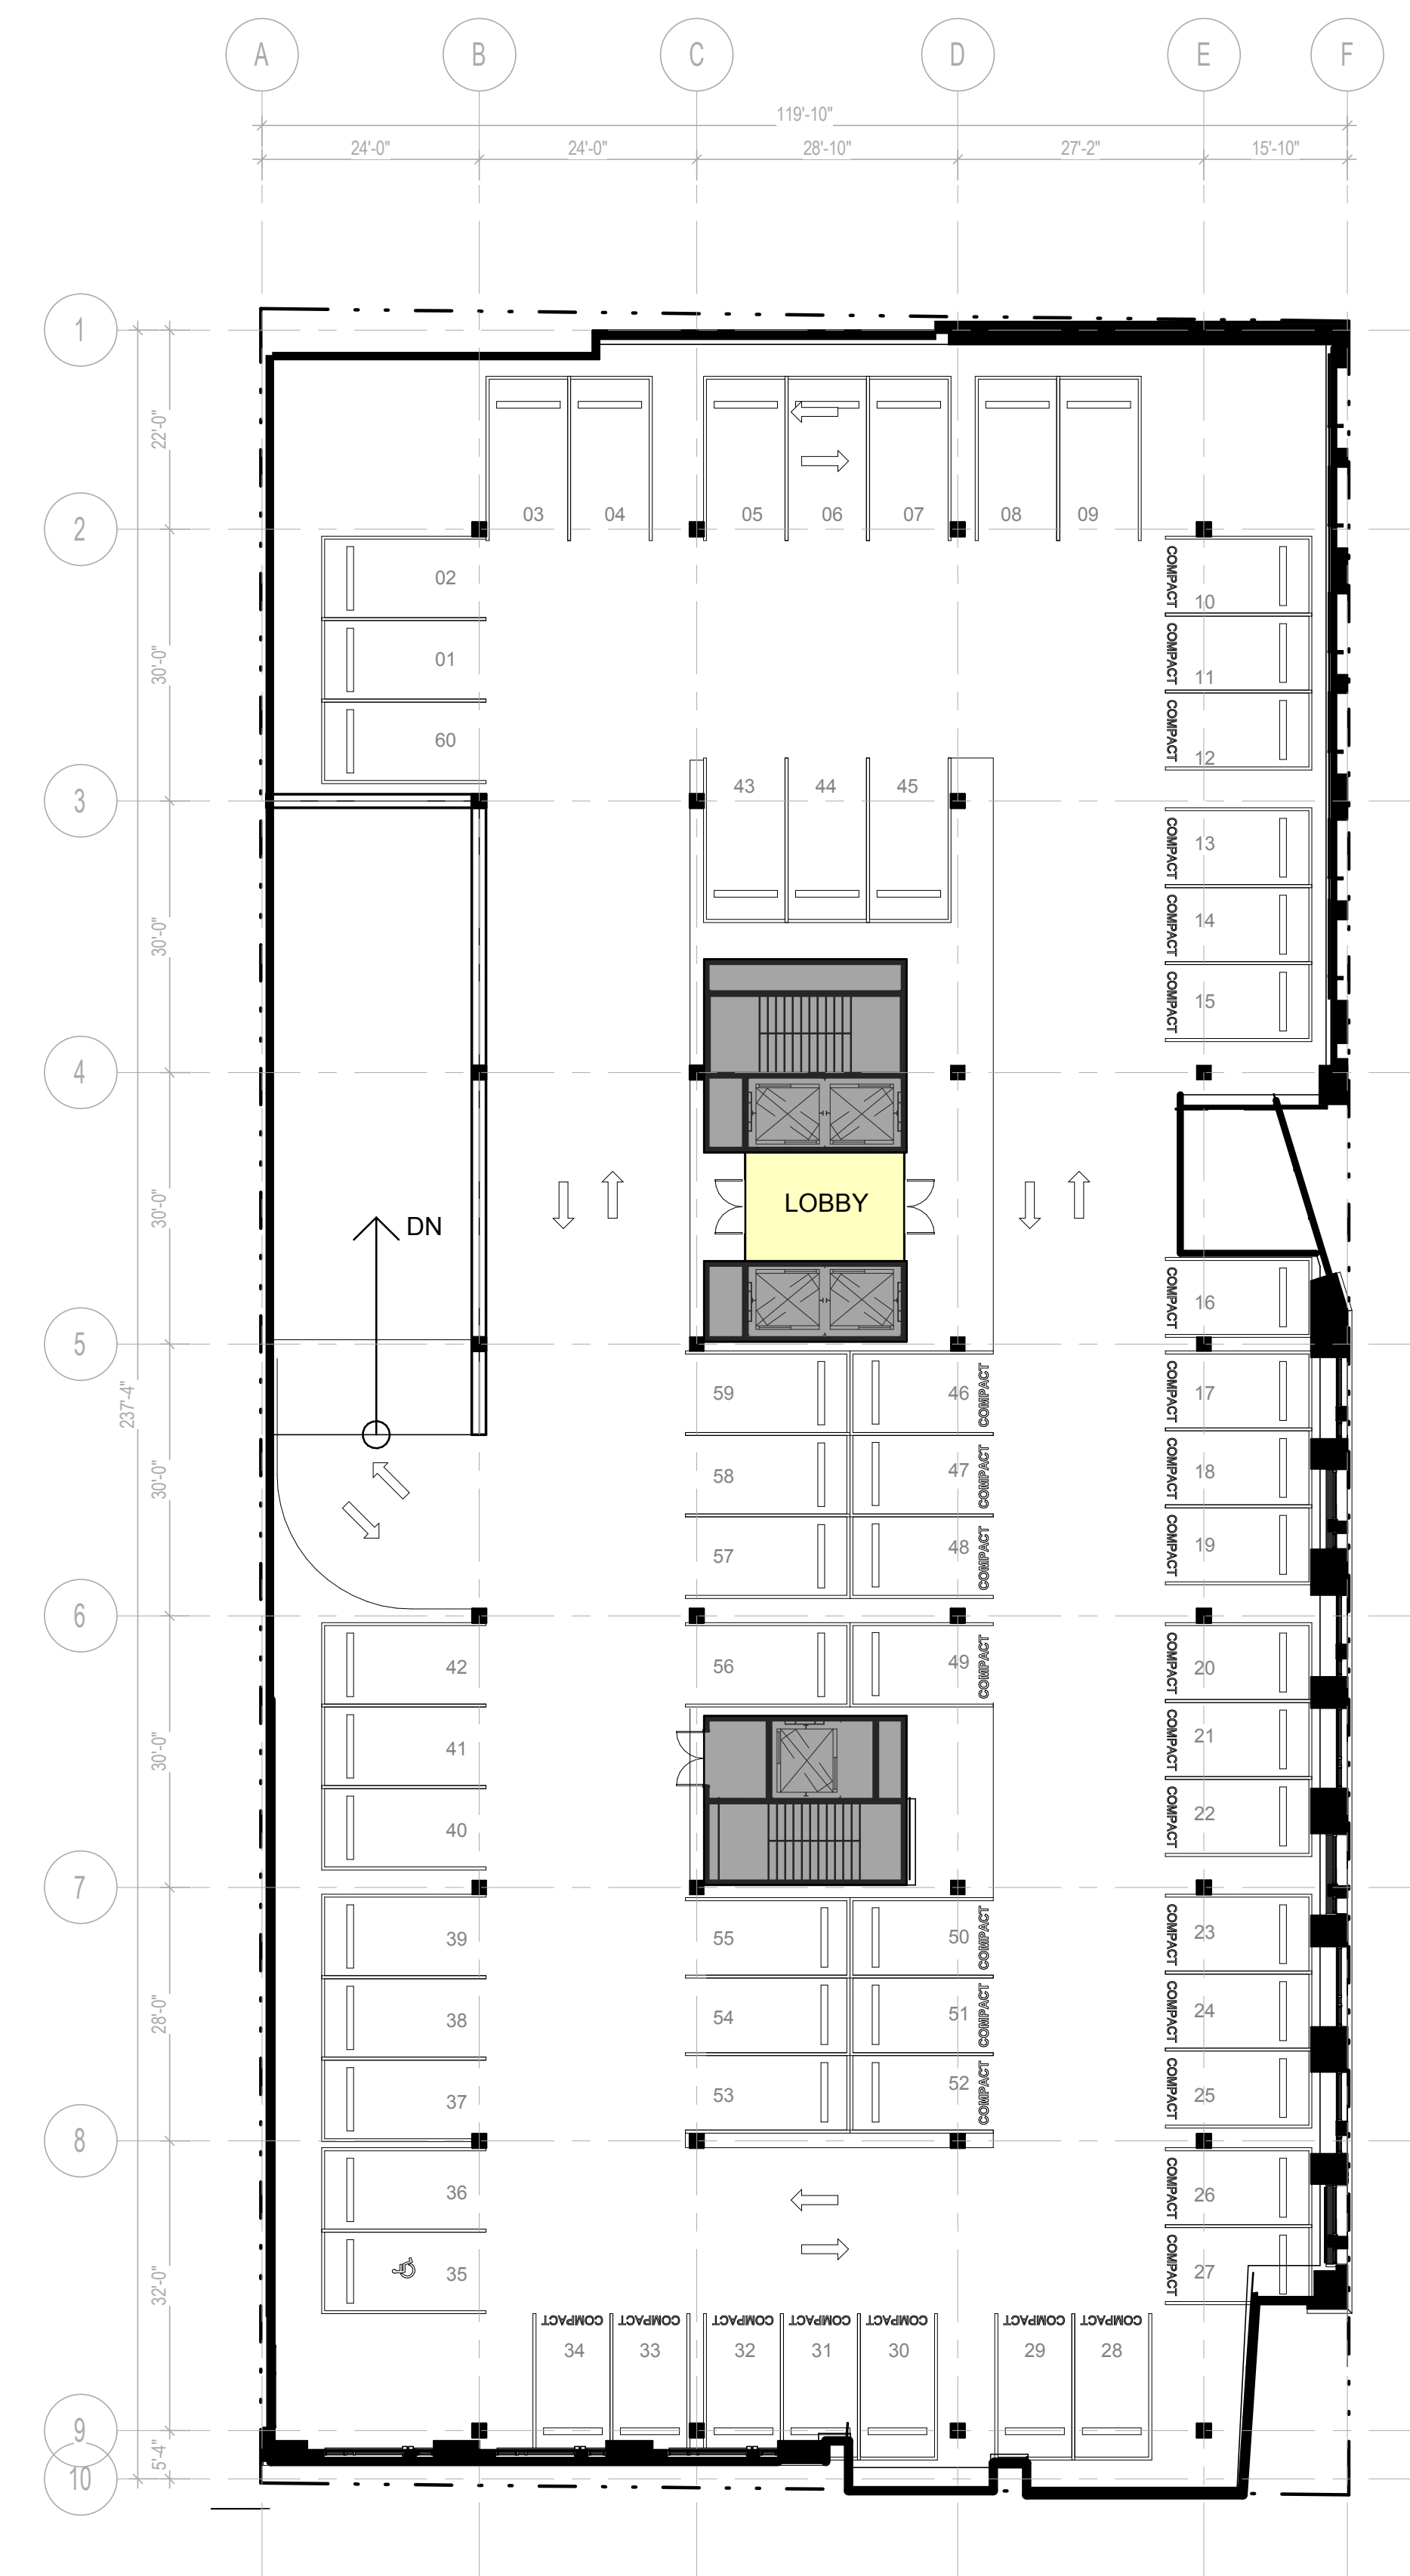


LEVEL 4

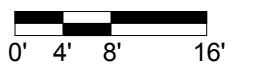







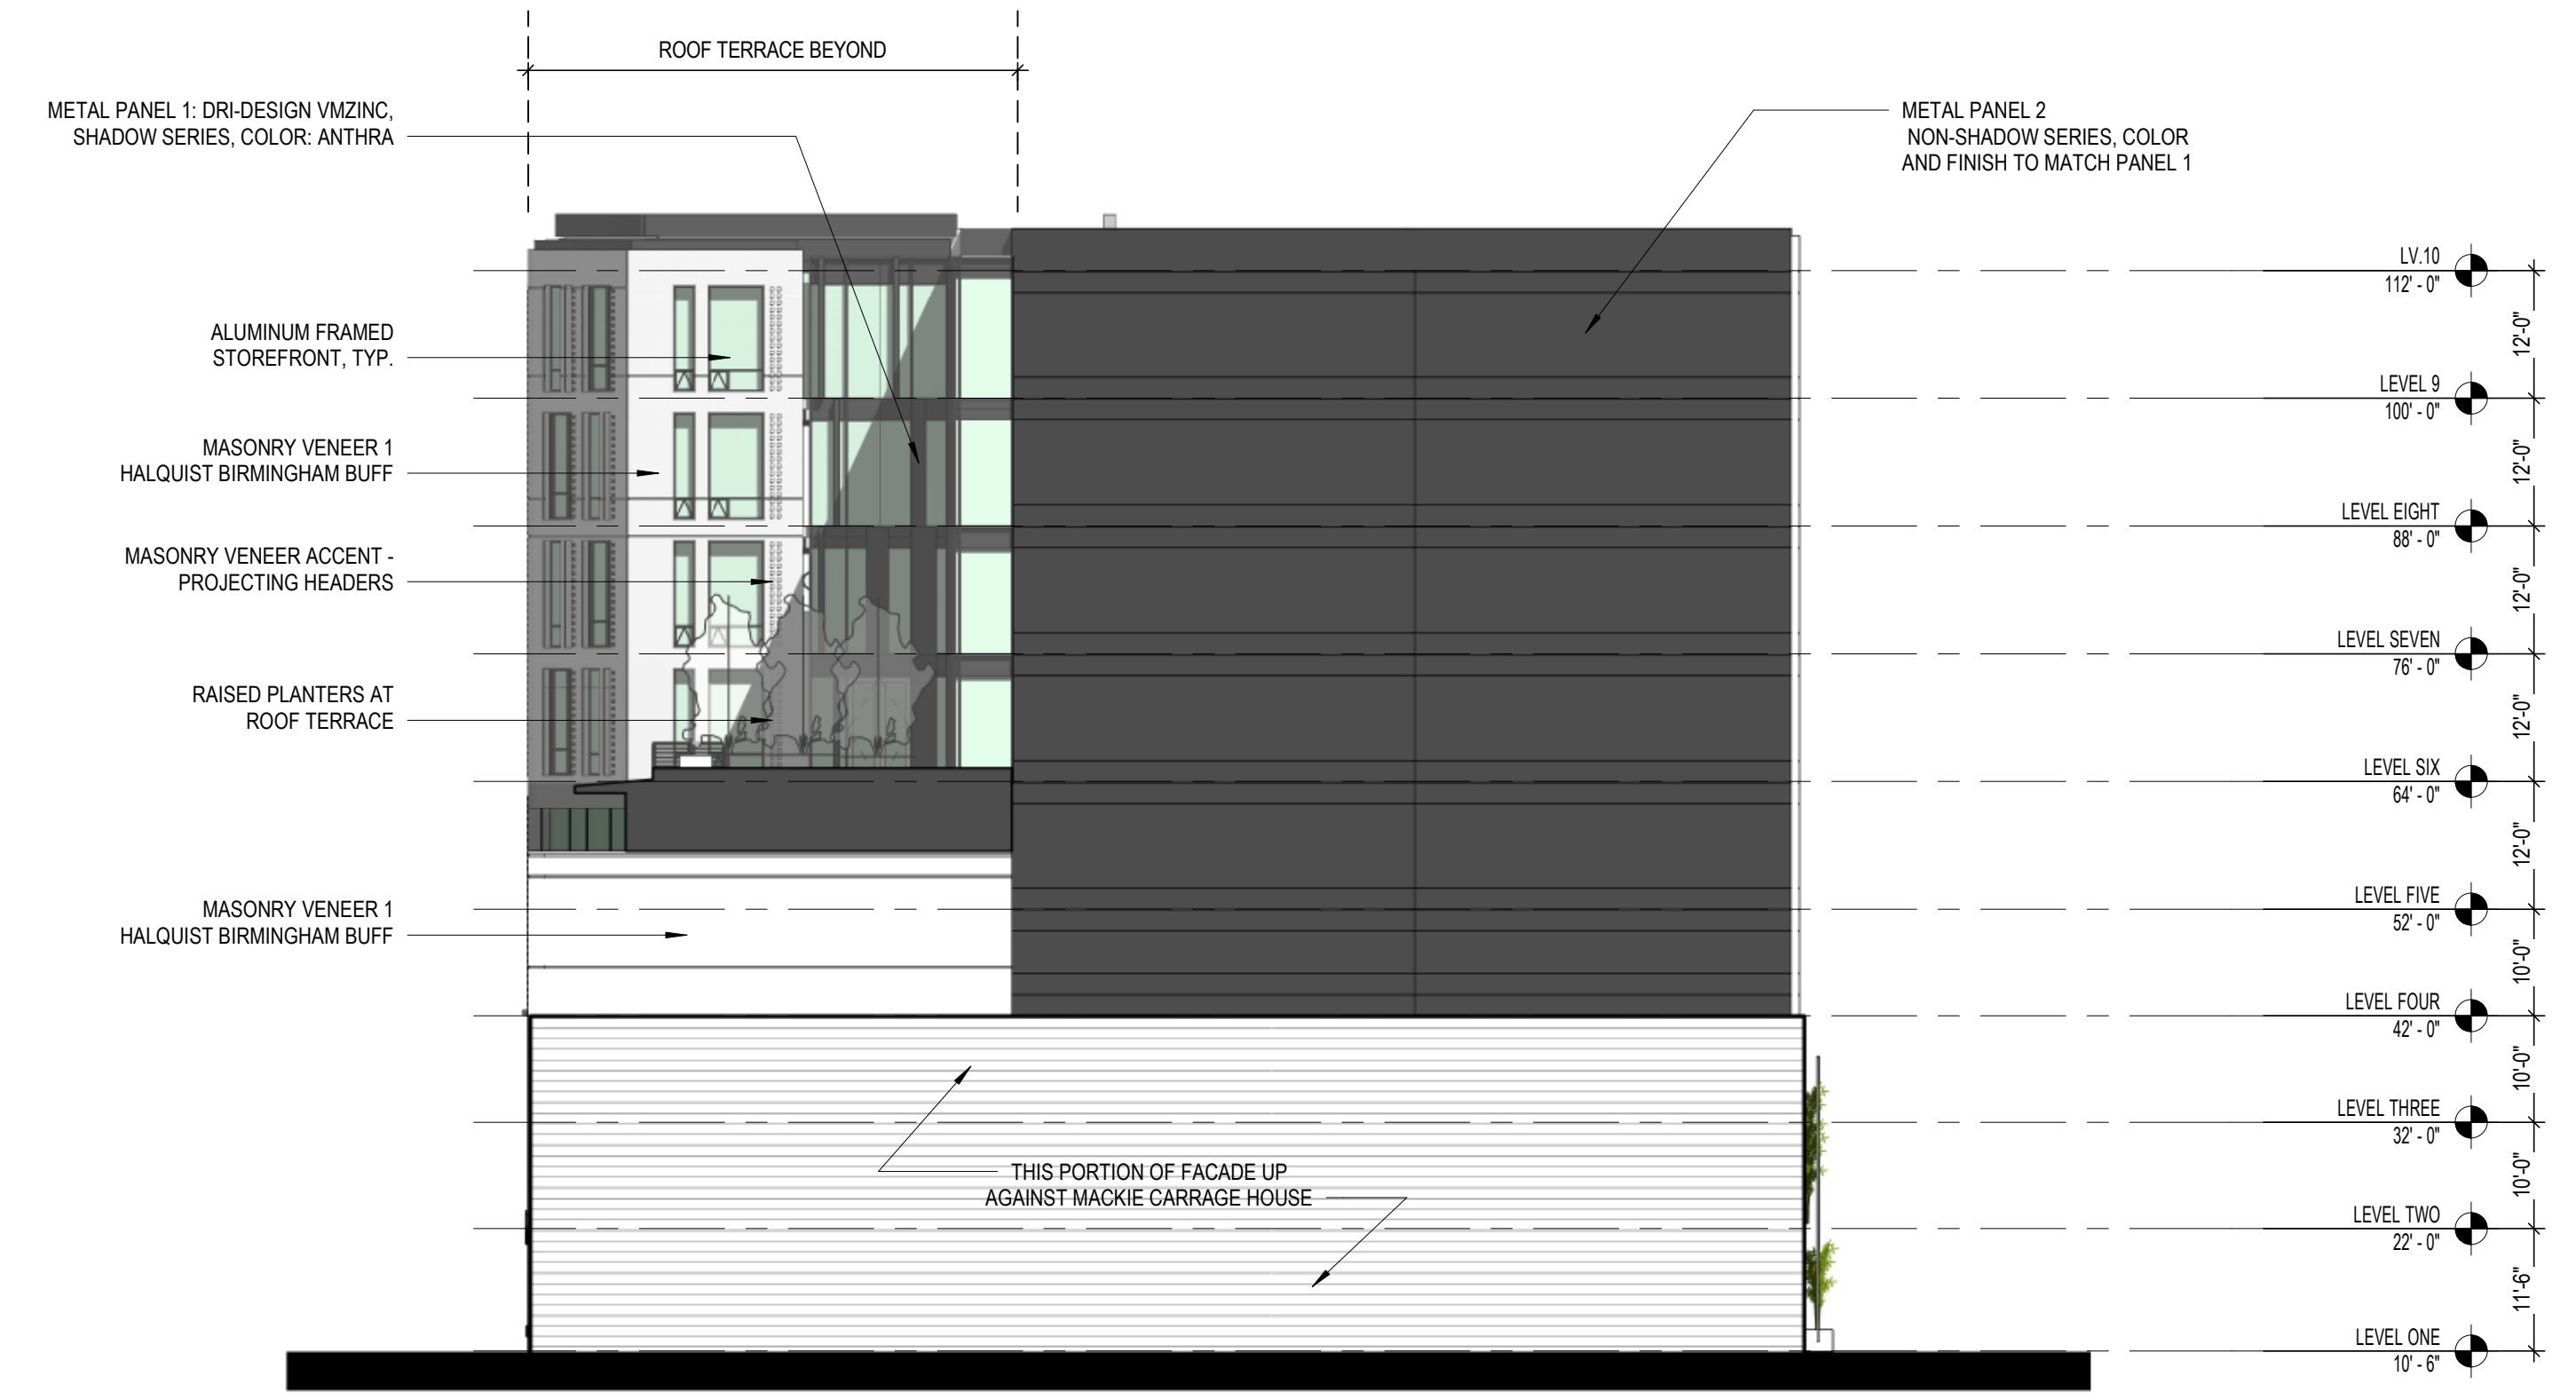

BC NORTH ELEVATION



BC WEST ELEVATION