



NORTH ELEVATION

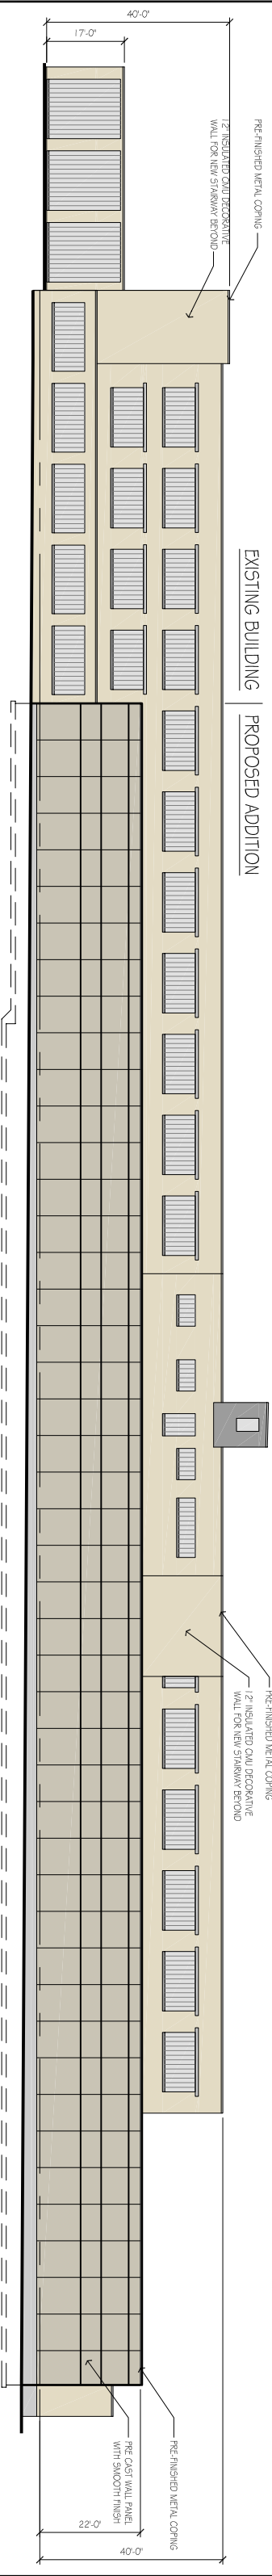

EAST ELEVATION

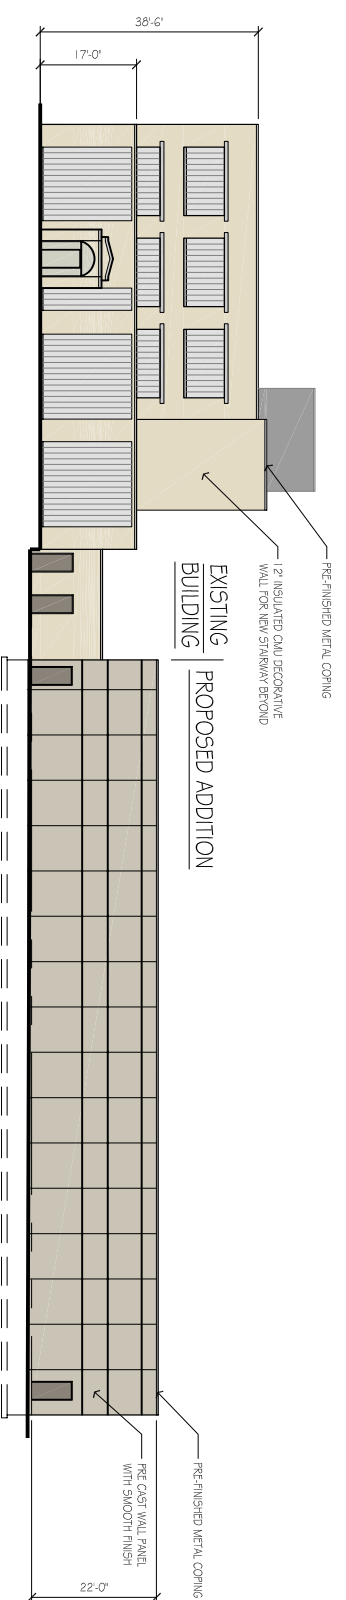

SOUTH ELEVATION

PROPOSED BUILDING ELEVATIONS

MEDOVATIONS, INC.

102 EAST KEEFE AVENUE
MILWAUKEE, WI

1/16" = 1'-0"

MAY 17, 2007

