

New Garage,  
demo old garage

*2685 N. Lake Drive*

North Point North

Historic District










garage doors  
custom cut to  
fit deteriorated  
floor

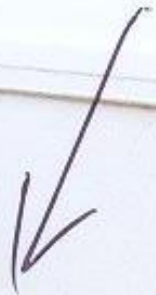

rear garage  
wall bowed  
out in the  
middle



FIRST ISSUE DATE:  
JULY 28, 2010

REVISIONS		
#	DATE	DESCRIPTION


The Garret Studio  
Design and Consulting  
4478 N. Frederick Ave.  
Shorewood, WI 53211  
p. 414.364.6368  
f. 414.967.1922  
e. thegarretstudio@mac.com

PLANS RELEASED  
FOR BIDDING, PERMITTING  
AND CONSTRUCTION


project title:  
NEW DETACHED GARAGE  
for the  
BOOM RESIDENCE  
2685 N. LAKE DRIVE  
MILWAUKEE WISCONSIN

sheet contents:  
SITE PLAN


SHEET C1 OF 1  
©2010 THE GARRET STUDIO

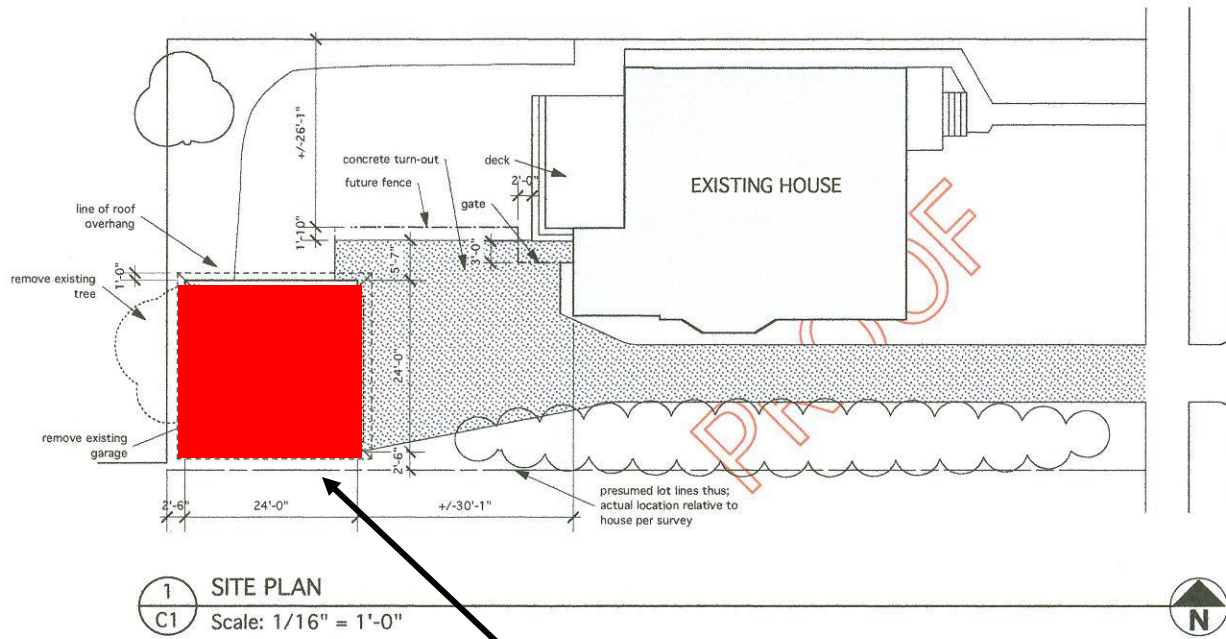


New garage, rear  
southeast corner

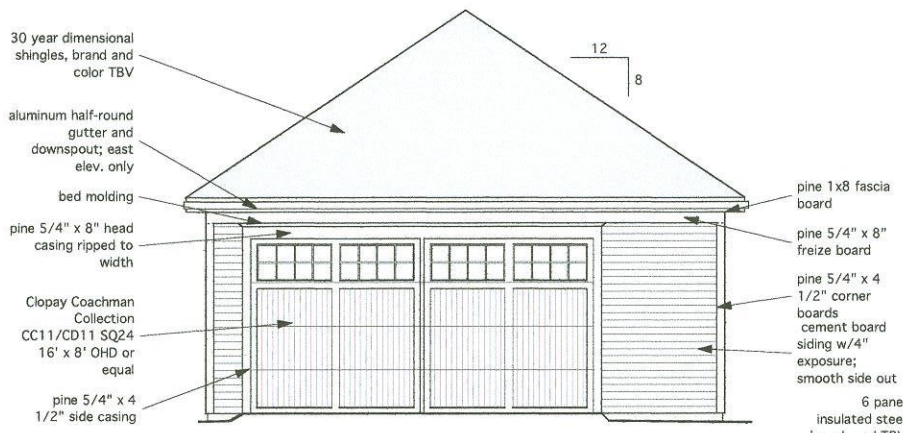


1 EAST/FRONT ELEVATION  
A1 Scale: 3/16" = 1'-0"

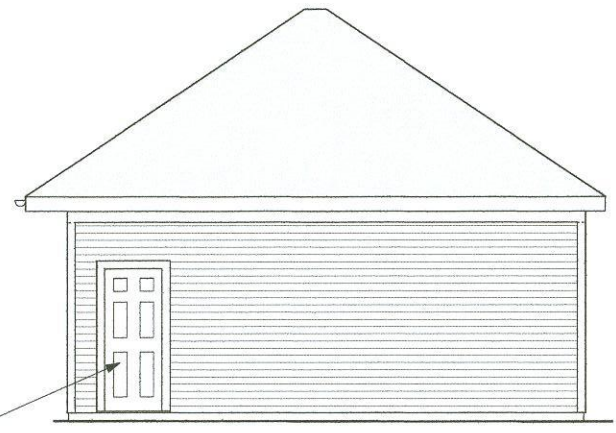

2 NORTH/SIDE ELEVATION  
A1 Scale: 3/16" = 1'-0"

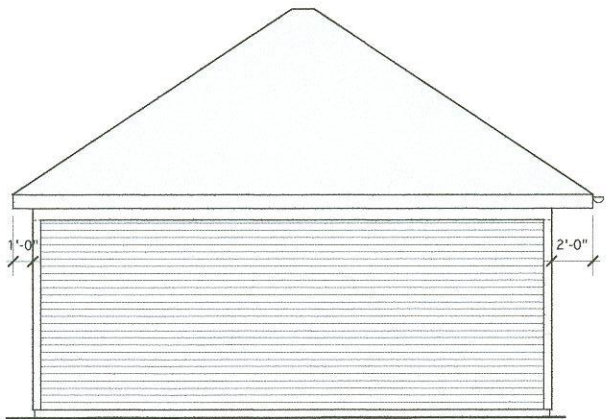

3 SOUTH/SIDE ELEVATION  
A1 Scale: 3/16" = 1'-0"

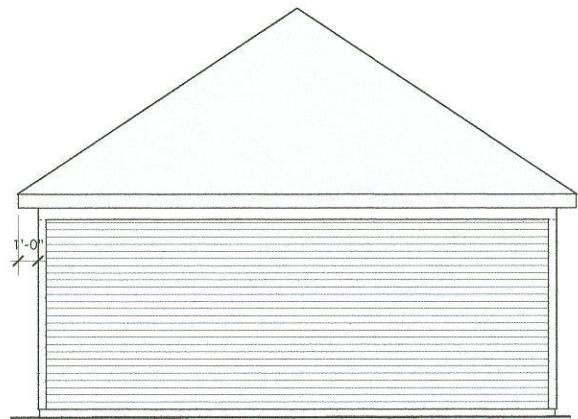

4 WEST/BACK ELEVATION  
A1 Scale: 3/16" = 1'-0"

FIRST ISSUE DATE:  
JULY 28, 2010


REVISIONS		
#	DATE	DESCRIPTION

The Garret Studio  
Design and Consulting  
4478 N. Frederick Ave.  
Shorewood, WI 53211  
p. 414.364.6368  
f. 414.967.1922  
e. thegarretstudio@mac.com

PLANS RELEASED  
FOR BIDDING, PERMITTING  
AND CONSTRUCTION

project title:  
NEW DETACHED GARAGE  
for the  
BOOM RESIDENCE  
2685 N. LAKE DRIVE  
MILWAUKEE WISCONSIN


sheet contents:  
EXTERIOR ELEVATIONS

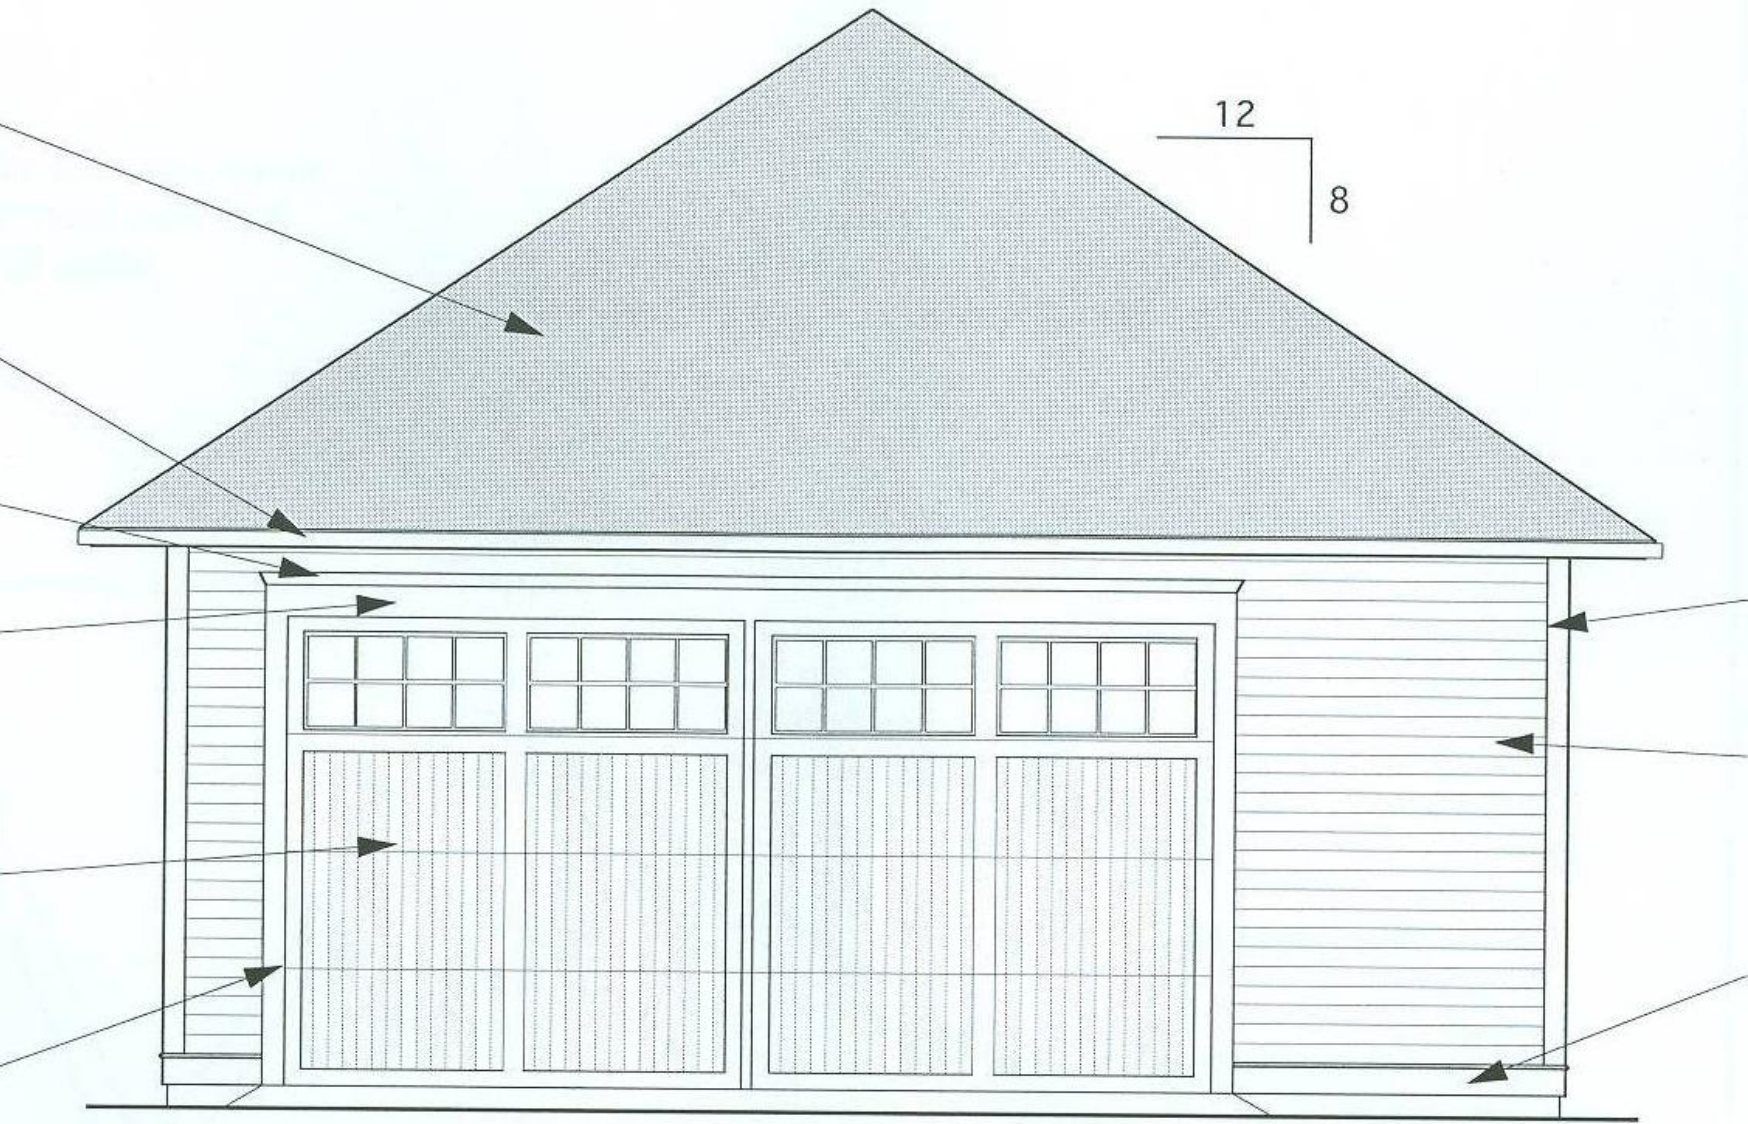

1  
A1

EAST/FRONT ELEVATION


Scale: 3/16" = 1'-0"

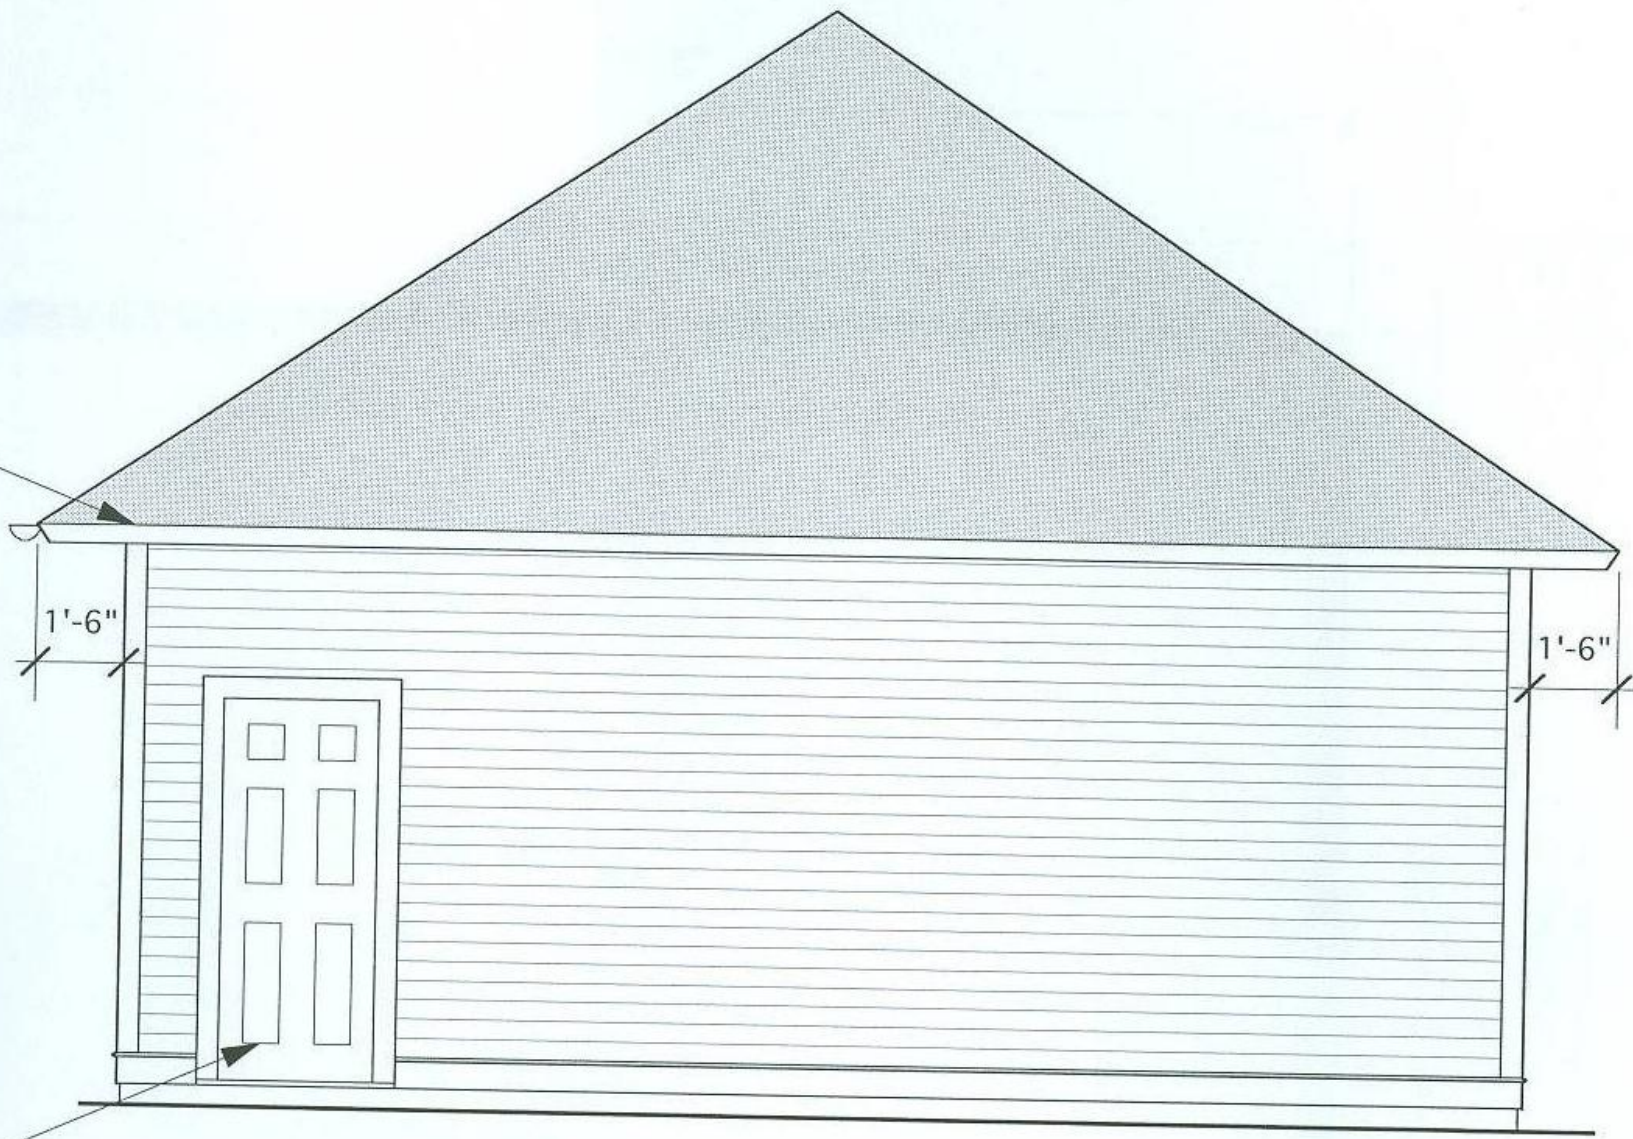

2  
A1

NORTH/SIDE ELEVATION

Scale:  $3/16'' = 1'-0''$

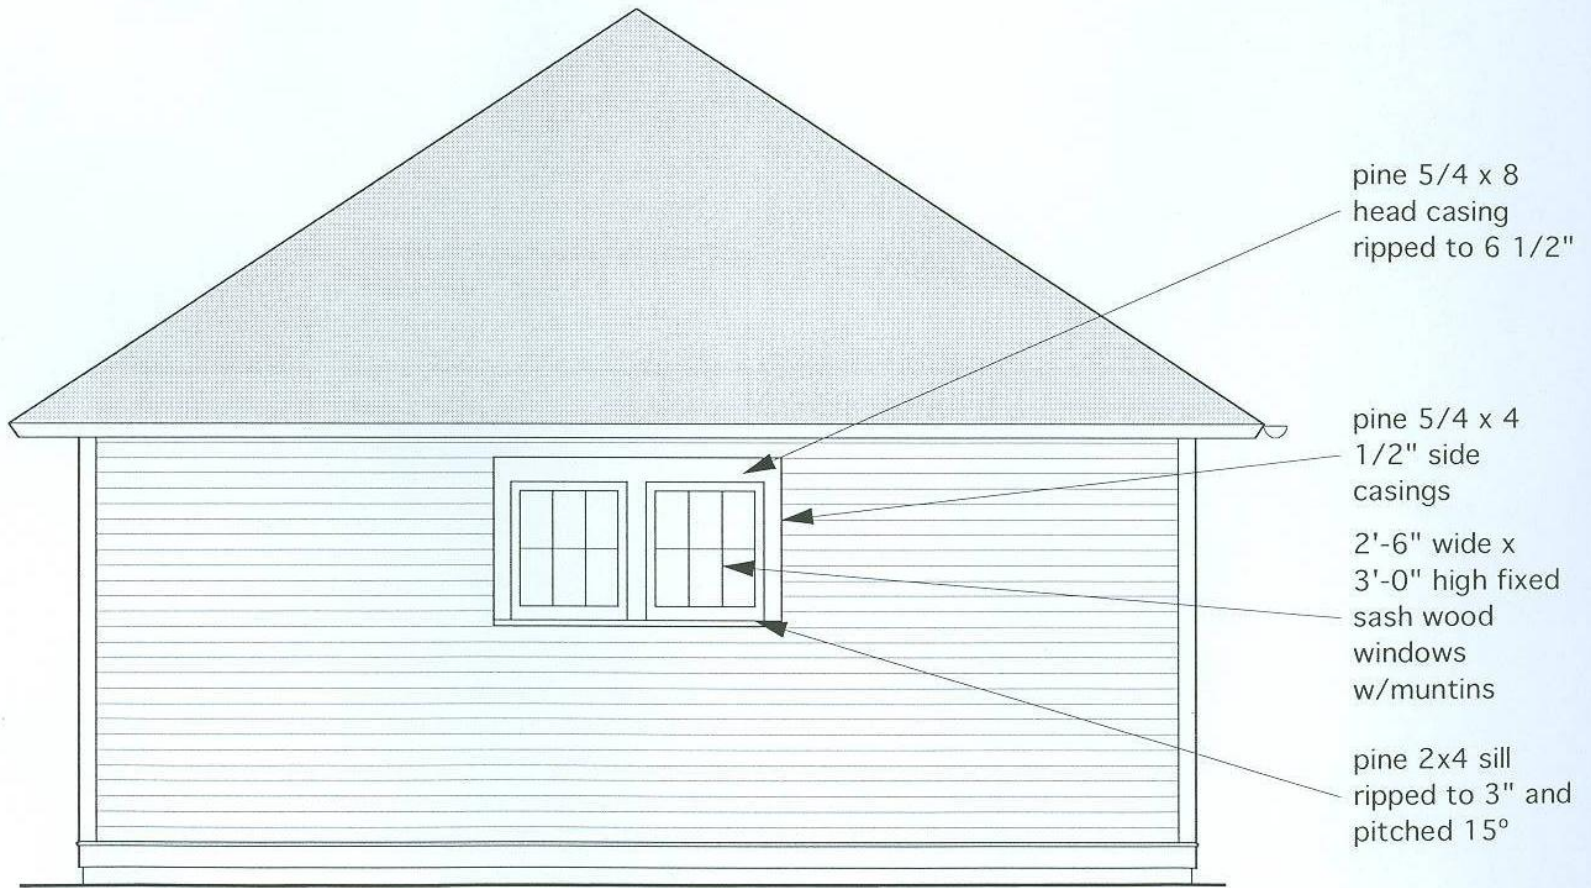

3  
A1

### SOUTH/SIDE ELEVATION

Scale: 3/16" = 1'-0"




4  
A1

WEST/BACK ELEVATION

Scale:  $3/16'' = 1'-0''$



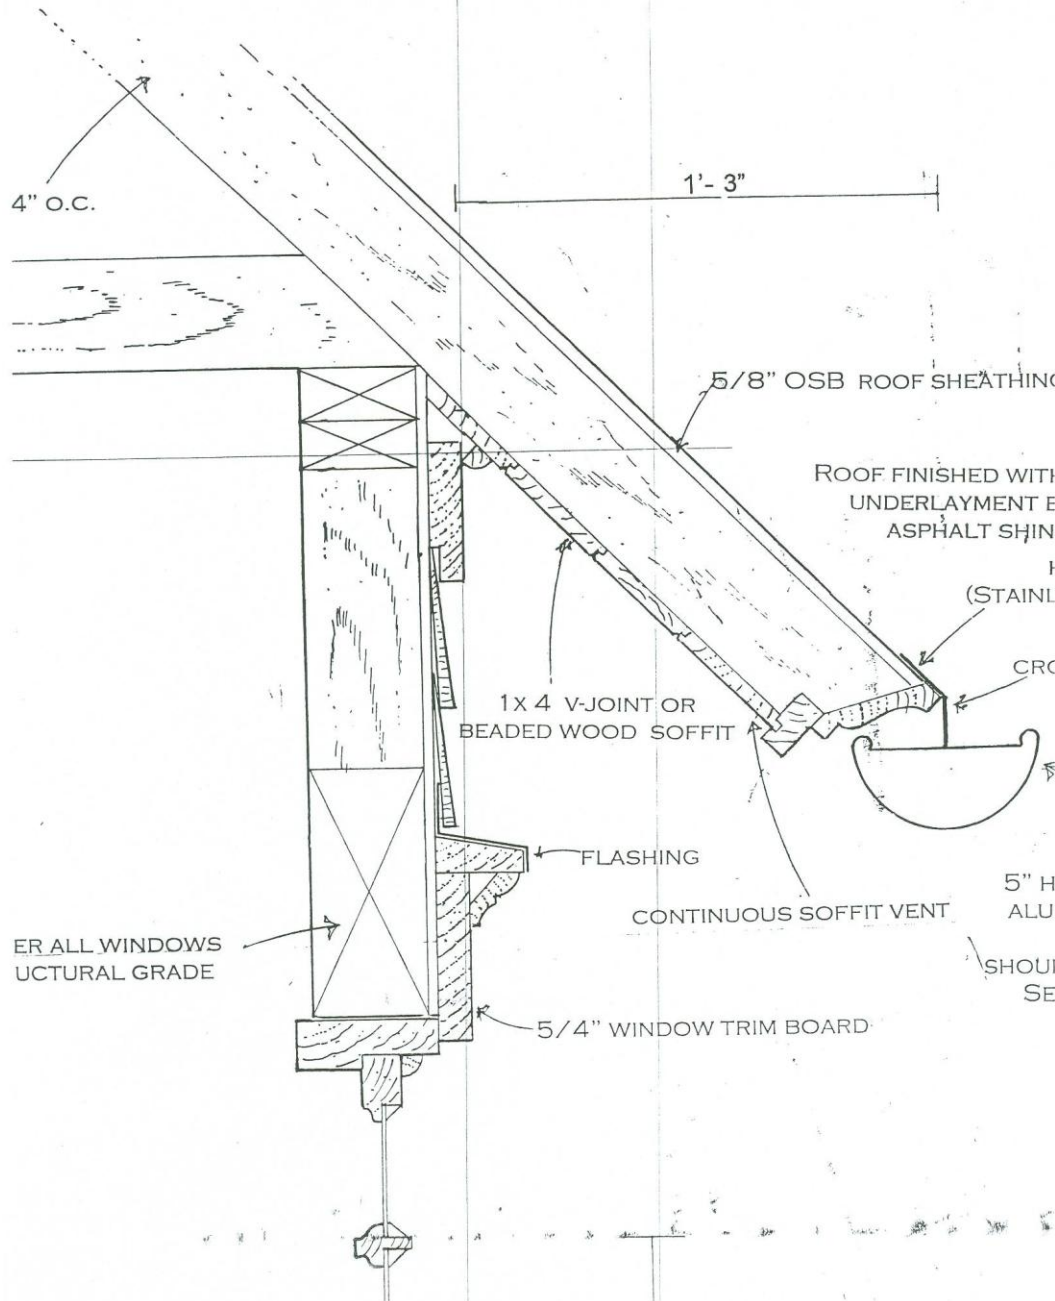

Suggested  
fascia  
detail to  
accept  
half-round  
gutter