

N.E. 1/4 SEC. 17, T.7N., R.22E.

313



W. Locust

(R.O.W. VARIES)

St.

St.

St.

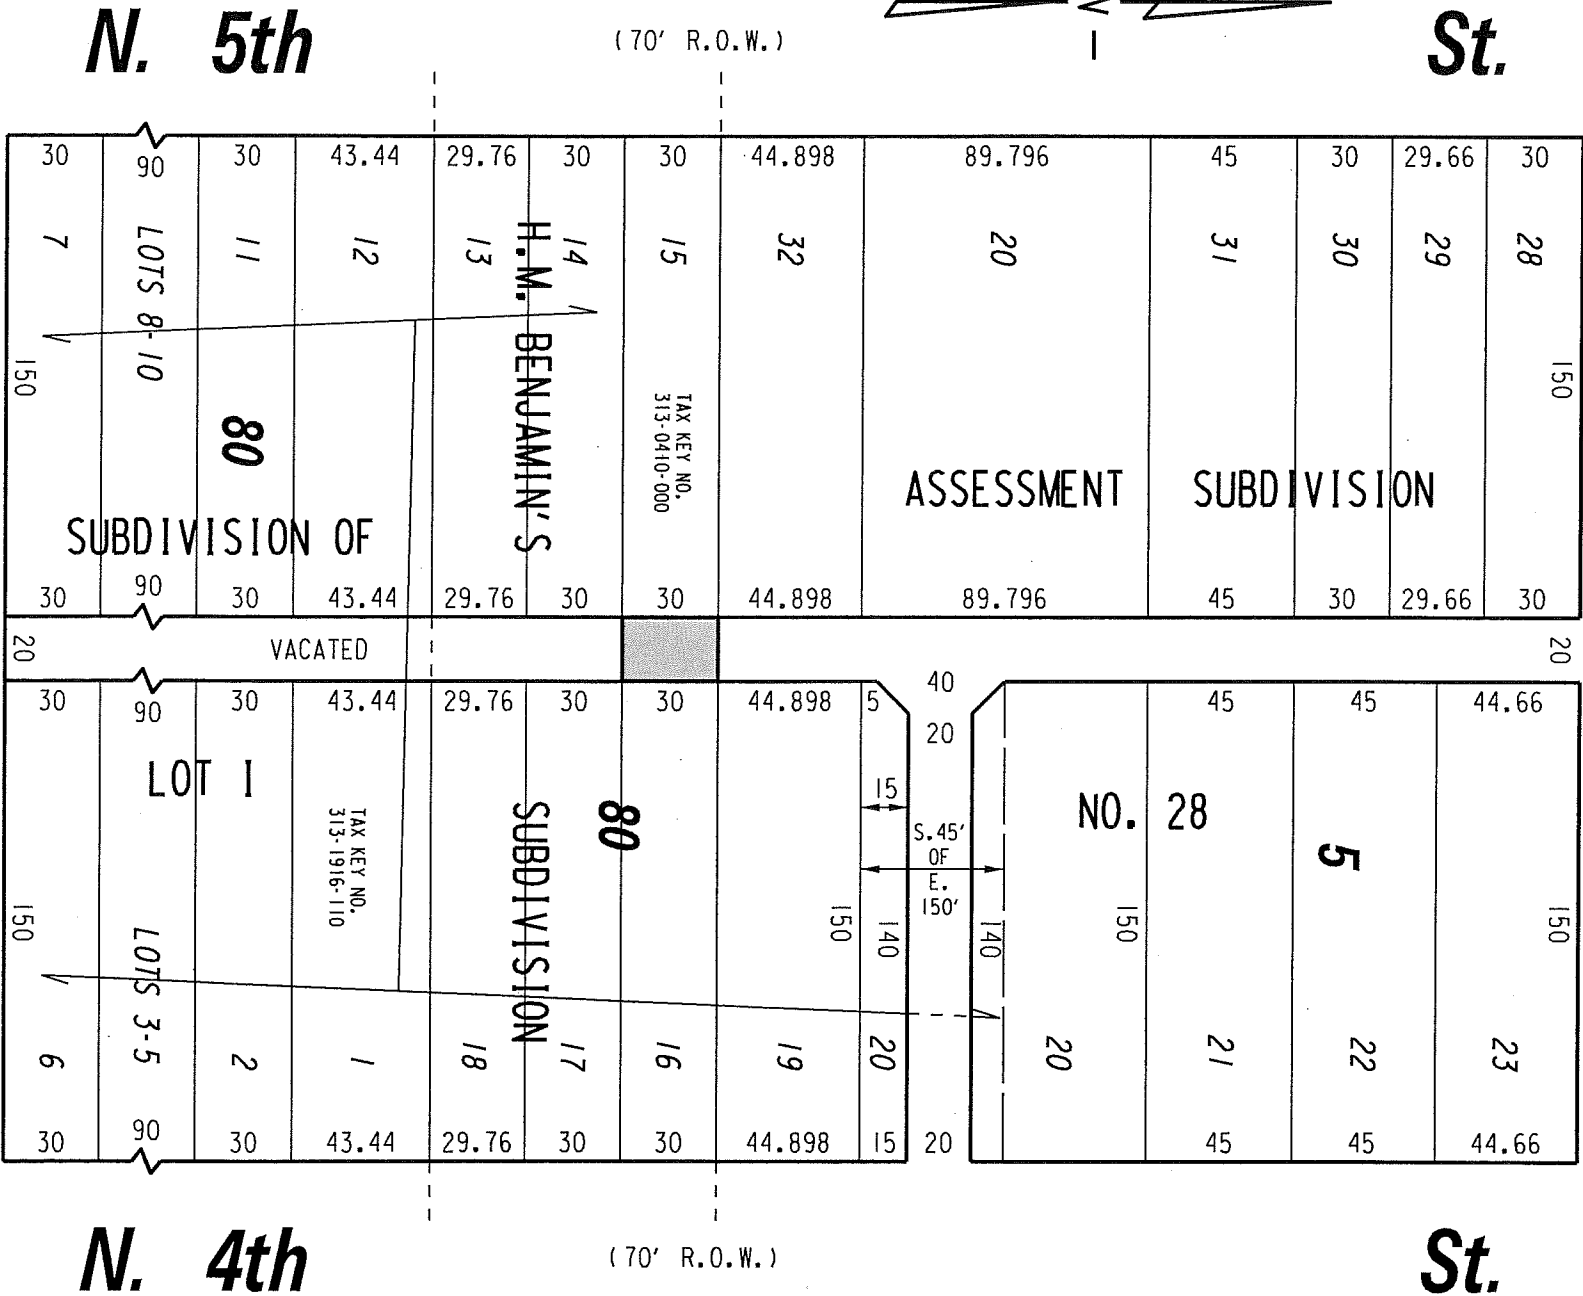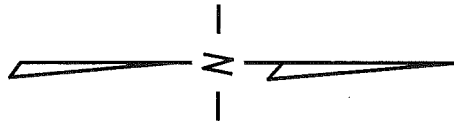

PORTION OF PUBLIC ALLEY PROPOSED TO BE VACATED

W. Hadley

(60' R.O.W.)

St.

EXHIBIT "A"

FILE NO. 170296

INFRASTRUCTURE SERVICES DIVISION

MILWAUKEE, WISCONSIN

ASSIGNED TO: W. FUCHS

CH'K'D. BY: W. FUCHS

DRAWN BY: W.F.

DATE: JULY 12, 2017

PROJECT/GRANT NO.: WKS2337399

SCALE: 1" = 60'

APPROVED BY:

*[Signature]*

*[Signature]*  
CIVIL ENGINEER