

**PETITION FOR A SPECIAL PRIVILEGE
AMENDMENT**

SP 2272

\$250.00 Publication Fee SP: 2231 CC: 051692

**Must Accompany This Petition
SUBMIT PETITION IN DUPLICATE**

August 31, 2006

To the Honorable, The Common Council of the City of Milwaukee:

The undersigned Bostik, Inc.
(Name of Individual, Partners, Corporation or LLC)

being the owners of the following property known by street address as 3020-24 W Clarke St, 53210
(Street Address and Zip Code)

in the 15th Aldermanic District respectfully petition the Common Council of the City of Milwaukee according to the provisions of Section 66.0425 of the Wisconsin Statutes, that the following privilege be granted:


To permit a fence across west Pemberton Ave. between the two Bostik parcels where the street dead ends into the railroad tracks (see attached figure) for the purpose of preventing dumping and illicit activity.
(Here describe the privilege)

Of which a plan or sketch is herewith submitted. Petitioner agrees to comply with all laws and all ordinances of the City of Milwaukee, to abide by any order or resolution of the Common Council affecting this privilege, to be primarily liable for damages to person or property by reason of the granting of such privilege, to furnish a bond and pay annual compensation as provided by law in the sum to be fixed by the proper city officers, and to file and keep current throughout the existence of the privilege, a certificate of insurance indicating applicant holds a public liability policy in at least the sums of \$25,000.00/\$50,000.00 bodily injury, and \$10,000.00 property damage, insuring the city against any liability that might arise by reason of the privilege.

Petitioner further agrees to remove said privilege whenever public necessity so requires when so ordered upon resolution adopted by the Common Council or other legislative body.

Should this special privilege be discontinued for any reason whatsoever, petitioner agrees to remove all construction work executed pursuant to this special privilege, to restore to its former condition and to the approval of the Commissioner of Public Works, any curb, pavement, or other public improvement which was removed, changed or disturbed by reason of the granting of this special privilege. Petitioner further agrees not to contest the validity of Section 66.0425 of the Wisconsin Statutes, or the legality of this special privilege in any way.

Name (Please Print): Kim Dabertin, Regulatory Affairs
(Individual, Partner, or Agent if corporation or LLC)

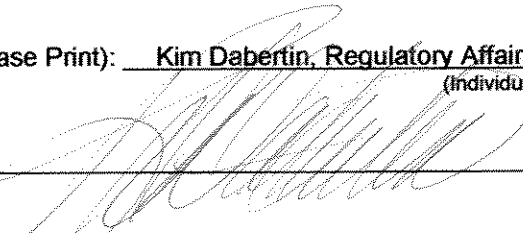Signature: 

Corporation or LLC Name: Bostik, Inc.
(If applicable)

Mailing Address (if different than above): 11320 Watertown Plank Road

City: Wauwatosa State: WI Zip: 53226-3434

Telephone: (414) 607-1245 E-Mail: kimberly.dabertin@bostik-us.com

(OVER)

Architect/Engineer/Contractor (If Applicable)


Name: Not Applicable

Address: _____

City: _____ State: _____ Zip: _____

Telephone: _____ E-Mail: _____

**FILE WITH CITY CLERK LICENSE DIVISION ROOM 105, CITY HALL, 200 EAST WELLS STREET, 414-286-2238.
Make Check Payable to "City of Milwaukee".**

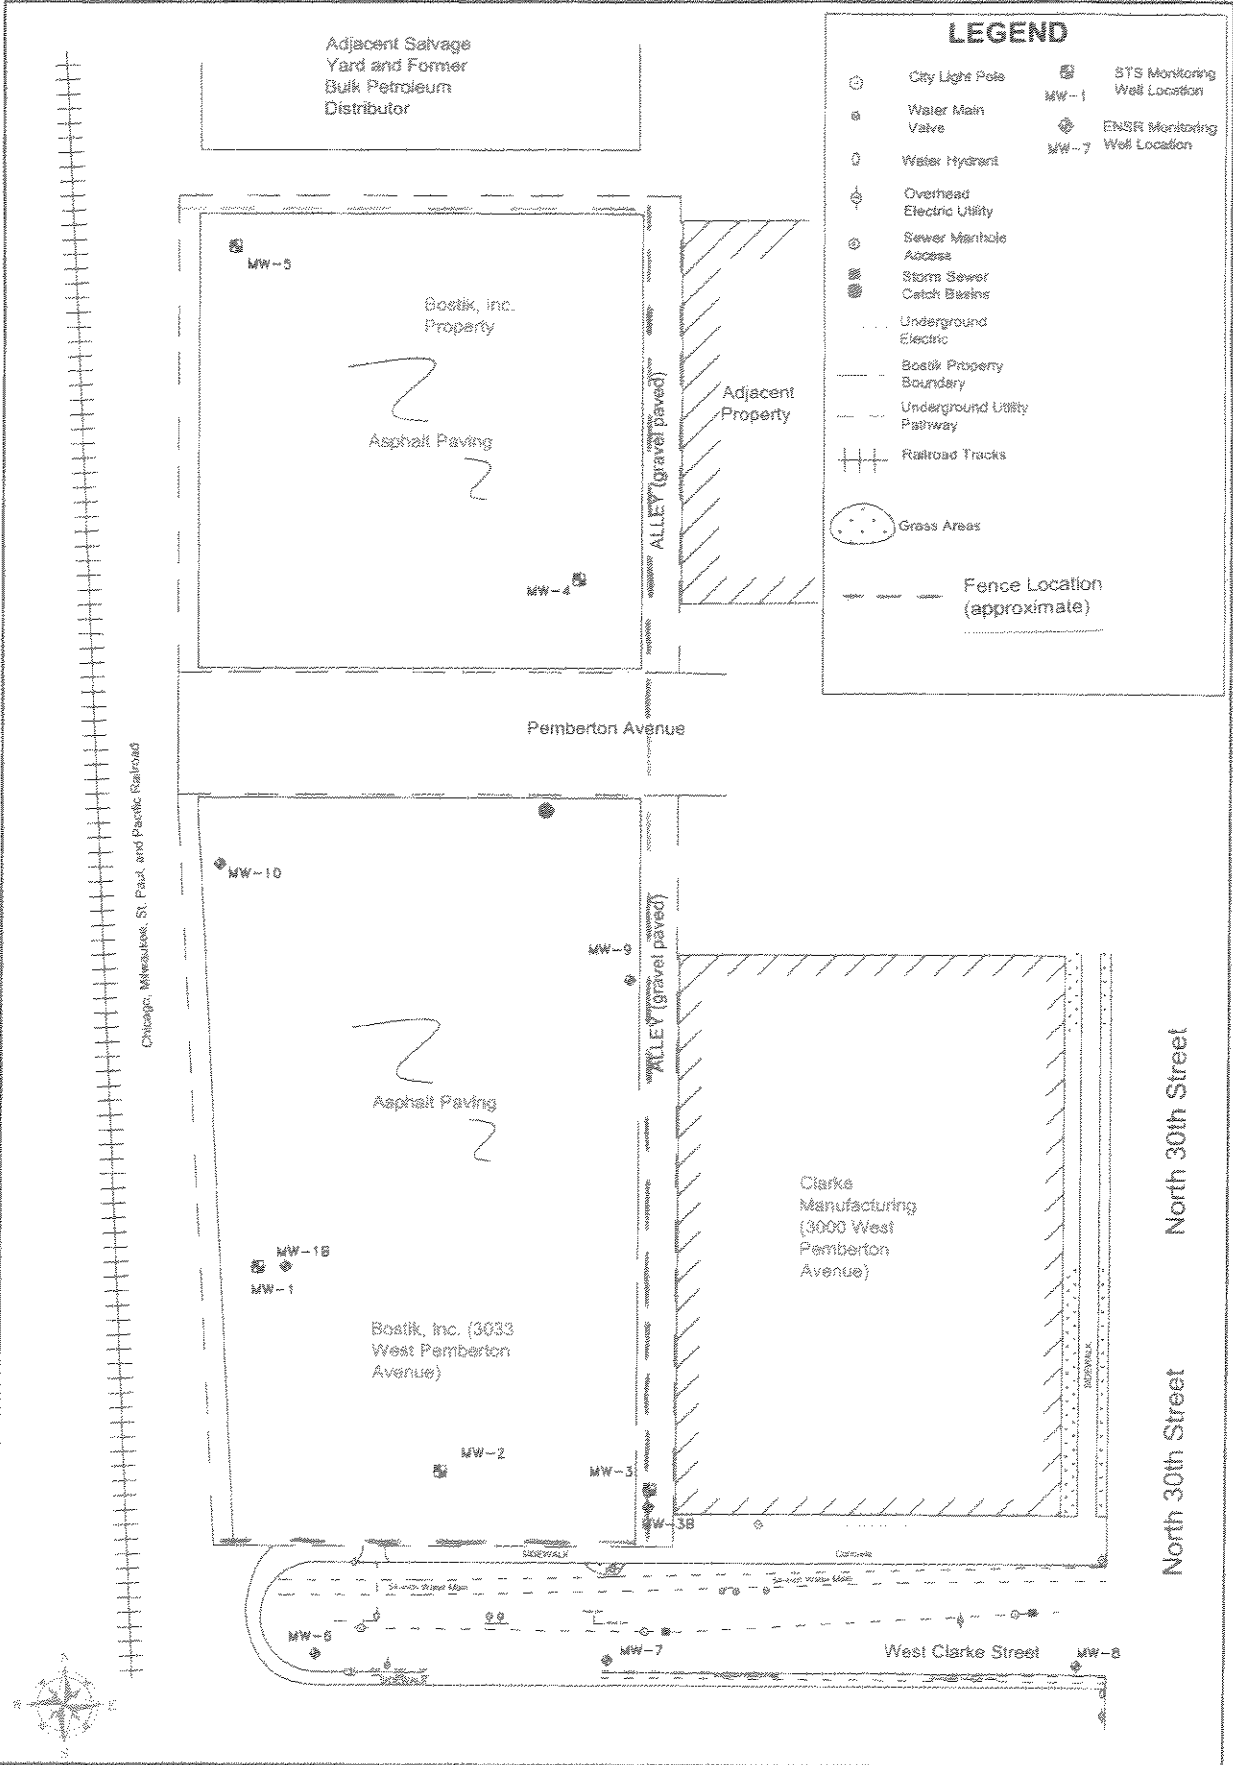

LEGEND

- City Light Pole
- ⊕ Water Main Valve
- ⊙ Water Hydrant
- ⊕ Overhead Electric Utility
- ⊙ Sewer Manhole Access
- ⊙ Storm Sewer Catch Basins
- ⋯ Underground Electric
- Bostik Property Boundary
- - - Underground Utility Pathway
- ⊕⊕ Railroad Tracks
- Gross Areas
- - - Fence Location (approximate)
- ⊕ STS Monitoring Well Location MW-1
- ⊕ ENSR Monitoring Well Location MW-7

REV#	DATE	DESCRIPTION	APP'D



SITE MAP
 BOSTIK, Inc.
 3033 West Pemberton Avenue
 Milwaukee, WI

DRWN: HEP	SCALE: 1" = 35'
CHK'D: BL	DATE: 06-02-05
APP'D: BL	FIGURE 2