



**CITY OF MILWAUKEE
OFFICE OF THE CITY CLERK**

Tuesday, April 15, 2025

COMMITTEE MEETING NOTICE

AD 01

HART, Sharronn, Agent
TEEN-N-OUT LLC
5262 N 61ST ST
Milwaukee, WI 53218

You are requested to attend a hearing which is to be held in Room 301-B, Third Floor, City Hall or you may attend virtually using the link below.

Tuesday, April 29, 2025 at 01:25 PM

The access code is <https://meet.goto.com/329456501>. Please see the enclosed best practices document for further instructions.

Regarding: Your Food Dealer License Application as agent for "Teen-N-Out" for "Teen-N-Out" at 1950 W Hampton Av.

There is a possibility that your application may be denied for one or more of the following reasons: The recommendation of the committee regarding the application shall be based on evidence presented at the hearing. Per MCO 85-2.7-4, probative evidence concerning whether or not a new license should be granted may be presented on the following subjects: whether or not the applicant meets the municipal requirements, the appropriateness of the location and premises where the licensed premises is to be located and whether use of the premises for the purposes or activities permitted by the license would tend to facilitate a public or private nuisance or create undesirable neighborhood problems such as disorderly patrons, unreasonably loud noise, litter, and excessive traffic and parking congestion. Probative evidence relating to these matters may be taken from the plan of operation submitted with the license application, if any, but shall not include the content of any music. Evidence regarding the fitness of the location of the premises to be maintained as the principal place of business, including but not limited to whether there is an overconcentration of businesses of the type for which the license is sought; whether the proposal is consistent with any pertinent neighborhood business or development plans, or the location's proximity to areas where children are typically present. The applicant's record in operating similarly licensed premises; and whether or not the applicant has been charged with or convicted of any felony, misdemeanor, municipal offense or other offense, the circumstances of which substantially relate to the activity to be permitted by the license being applied for or any other factor which reasonably relates to the public health, safety or welfare may also be considered. See attached police report or correspondence.

**Notice for applicants with
warrants or unpaid fines:**

Proof of warrant satisfaction or payment of fines must be submitted at the hearing on the above date and time. Failure to comply with this requirement may result in a delay of the granting/denial of your application.

Failure to appear at this meeting may result in the denial of your license. Individual applicants must appear only in person or by an attorney. Corporate or Limited Liability applicants must appear only by the agent designated on the application or by an attorney. Partnership applicants must appear by a partner listed on the application or by an attorney. If you wish to do so and at your own expense, you may be accompanied by an attorney of your choosing to represent you at this hearing. You will be given an opportunity to speak on behalf of the application and to respond and challenge any charges or reasons given for the denial. No petitions can be accepted by the committee, unless the people who signed the petition are present at the committee hearing and willing to testify. You may present witnesses under oath and you may also confront and cross-examine opposing witnesses under oath. If you have difficulty with the English language, you should bring an interpreter with you, at your expense, so that you can answer questions and participate in your hearing.

You may examine the application file at this office during regular business hours prior to the hearing date. Inquiries regarding this matter may be directed to the person whose signature appears below.

Limited parking for persons attending meetings during normal business hours is available at reduced rates (5 hour limit) at the Milwaukee Center on the southwest corner of Kilbourn Avenue and Water Street. You must present a copy of the meeting notice to the parking cashier.

PLEASE NOTE: Upon reasonable notice, efforts will be made to accommodate the needs of disabled individuals through sign language interpreters or other auxiliary aids. For additional information or to request this service, contact the Council Services Division ADA Coordinator at (414) 286-2998, Fax - (414) 286-3456, TDD - (414) 286-2025.

JIM OWCZARSKI, CITY CLERK

BY:

Jim Cooney
License Division Manager

If you have questions regarding this notice, please contact the License Division at (414) 286-2238.

200 E. Wells Street, Room 105, City Hall, Milwaukee, WI 53202. www.milwaukee.gov/license
Phone: (414) 286-2238 Fax: (414) 286-3057 Email Address: License@milwaukee.gov

Roman, Carmen

From: License
Sent: Tuesday, January 28, 2025 1:28 PM
To: Roman, Carmen
Subject: FW: Objection to teen lounge at 1950 w Hampton Ave

Please add objection

Marissa Milano
She/her/hers
License Coordinator
City Clerk-License Division
200 E Wells St #105
www.milwaukee.gov/license



[Take Our Survey!](#)

REDACTED
BY *cc*

From
Sent: Tuesday, January 28, 2025 1:26 PM
To: License <LICENSE@milwaukee.gov>
Subject: Objection to teen lounge at 1950 w Hampton Ave

I disapprove of the opening of a teen lounge at 1950 w Hampton Ave, in Lincoln Park Neighborhood.
Thank you

Follow Up Flag:	Follow up
Flag Status:	Flagged

Please add objection

Marissa Milano
She/her/hers
License Coordinator
City Clerk-License Division
200 E Wells St #105
www.milwaukee.gov/license



Take Our Survey!

REDACTED
BY


From:
Sent: Monday, January 27, 2025 11:30 PM
To: License <LICENSE@milwaukee.gov>
Cc: Young, Angel <Angel.Young@milwaukee.gov>
Subject: Opposition to the Proposed Teen'n Out Lounge in Lincoln Park Neighborhood

Dear Licensing,

writing to respectfully express my concerns regarding the proposed licensing for a teen lounge in the Lincoln Park neighborhood, specifically at 1950 W. Hampton Avenue Milwaukee, Wisconsin 53209. I understand the importance of providing safe, structured environments for teens to gather, but the community strongly believe that this location is not appropriate for such a facility for several reasons.

Firstly, there is already an established teen facility located just one block away from the proposed site. This existing facility provides many of the same resources and social opportunities that the new Teen lounge would offer, making the addition redundant. Rather than improving options for our youth, the close proximity may dilute the quality of services provided at both locations, leading to resource inefficiencies and operational challenges.

Secondly, the proposed location has historically attracted unwanted behaviors, including loitering, drug-related incidents, vandalism, public disturbances and gun violence. The introduction of another teen gathering spot at this site risks exacerbating these issues, compromising the safety and security of both the young patrons and the broader community.

The owner mentioned providing music, open mic and karaoke Monday through Sunday creating unwanted noise and increased foot traffic in our neighborhood. The owner of this venue did not speak with the residents about what we want in our community. We previously spoke with our Alderperson that we would like to see a lawn care service, tailor/alterations shop, Geek Squad or mental health support in this location.

Lincoln Park residents are committed to maintaining a safe and supportive environment for our youth. However, we respectfully urge the licensing board to reconsider granting approval for this proposed lounge at its current location. We believe there are more suitable alternatives that can better meet the community's needs while avoiding these potential challenges.

Thank you for your attention to this important matter. Please feel free to contact me at
you would like to discuss my concerns further.

if

Thank you,

REDACTED
BY


Richardson, Tonja

From: License
Sent: Monday, February 3, 2025 1:12 PM
To: Richardson, Tonja
Subject: Fw: Objection to the Teen Lounge at 1950 w. Hampton ave.

Follow Up Flag: Follow up
Flag Status: Flagged

REDACTED
BY
NAA

Please add objection

From:
Sent: Thursday, January 30, 2025 12:00 PM
To: >; License <LICENSE@milwaukee.gov>
Subject: RE: Objection to the Teen Lounge at 1950 w. Hampton ave.

Sent from my T-Mobile 5G Device

----- Original message -----

From:
Date: 1/30/25 10:55 AM (GMT-06:00)
To: license@milwaukee.gov
Cc:
Subject: Objection to the Teen Lounge at 1950 w. Hampton ave.

To: Alderperson

I am informed of the Teen Lounge Planned in a place where there is a history of crime, drugs, shotting, and former neighbors spoke of sexual assault. My concerns are in an older community we should be replenishing house owner attractions not revolving renters. In a crime and dysfunctional environment new house owners will never come. The greatest influence for a community is where the younger generation can see homeowners at work in their yards and on their homes. Feeding an older community fear, disturbance, and disorder is know where existing families will keep their homes or where new homeowners seek a home. Library, tailor/alteration shop, mental health support, flower or plants store would be better.

Note: this email is from who asked me to forward on his behalf.

Thank you

•
•
•
•



Tuesday, April 15, 2025



Notice of Public Hearing

Blank Notice

HART, Sharronn, Agent
Teen-N-Out at 1950 W Hampton Av
Food Dealer License Application

Tuesday, April 29, 2025 at 1:25 PM

To whom it may concern:

The above application has been made by the above named applicant(s). This requires approval from the Licenses Committee and the Common Council of the City of Milwaukee. The hearing before the Licenses Committee will take place on 4/29/2025 at 1:25 PM in Room 301-B, Third Floor, City Hall. This is a public hearing. Those wishing to view the proceeding are able to do so via the City Channel – Channel 25 on Spectrum Cable – or on the Internet at <http://city.milwaukee.gov/citychannel>. Those wishing to provide oral testimony via internet are asked to contact the staff assistant, Yadira Melendez at (414) 286-2775 or stasst5@milwaukee.gov for necessary information. Please make such requests no later than one business day prior to the start of the meeting. You are not required to attend the hearing, but please see the information below if you would like to provide testimony. Once the Licenses Committee makes its recommendation, this recommendation is forwarded to the full Common Council for approval at its next regularly scheduled hearing.

Important details for those wishing to provide information for the Licenses Committee to consider when making its recommendation:

1. The license application is scheduled to be heard at the above time. Due to other hearings running longer than scheduled, you may have to wait some time to provide your testimony.
2. You must appear in person and testify as to matters that you have personally experienced or seen. (You cannot provide testimony for your neighbor, parent or anyone else; this is considered hearsay and cannot be considered by the committee.)
3. No letters or petitions can be accepted by the committee (unless the person who wrote the letter or the persons who signed the petition are present at the committee hearing and willing to testify).
4. Persons opposed to the license application are given the opportunity to testify first; supporters may testify after the opponents have finished.
5. When you are called to testify, you will be sworn in and asked to give your name, and address. (If your first and/or last names are uncommon please spell them.)
6. You may then provide testimony.
 - a. Include only information relating to the above license application.
 - b. Include only information you have personally witnessed or seen.
 - c. Provide concise and relevant information detailing how this business has affected or may affect the peaceful enjoyment of your neighborhood.
 - d. If by the time you have the opportunity to testify, the information you wish to share has already been provided to the committee, you may state that you agree with the previous testimony. Redundant or repetitive testimony will not assist the committee in making its recommendation.
7. After giving your testimony, the members of the Licenses Committee and the licensee may ask questions regarding the testimony you have given or other factors relating to the license application.
8. Business Competition is not a valid basis for denial or non-renewal of a license.
Please Note: If you have submitted an objection to the above application your objection cannot be considered by the committee unless you personally testify at the hearing.

OCCUPANT	MAIL ADDRESS	CITY STATE ZIP
CURRENT OCCUPANT	1912A W HAMPTON AVE	MILWAUKEE, WI 53209-5734
CURRENT OCCUPANT	1920 W HAMPTON AVE	MILWAUKEE, WI 53209-5734
CURRENT OCCUPANT	1926 W HAMPTON AVE	MILWAUKEE, WI 53209-5734
CURRENT OCCUPANT	1927A W HAMPTON AVE	MILWAUKEE, WI 53209-5733
CURRENT OCCUPANT	1927B W HAMPTON AVE	MILWAUKEE, WI 53209-5733
CURRENT OCCUPANT	1928 W HAMPTON AVE	MILWAUKEE, WI 53209-5734
CURRENT OCCUPANT	1932 W HAMPTON AVE	MILWAUKEE, WI 53209-5734
CURRENT OCCUPANT	1952 W HAMPTON AVE# 1	MILWAUKEE, WI 53209-5775
CURRENT OCCUPANT	1952 W HAMPTON AVE# 2	MILWAUKEE, WI 53209-5775
CURRENT OCCUPANT	1952 W HAMPTON AVE# 3	MILWAUKEE, WI 53209-5775
CURRENT OCCUPANT	1952 W HAMPTON AVE# 4	MILWAUKEE, WI 53209-5775
CURRENT OCCUPANT	1952 W HAMPTON AVE# 5	MILWAUKEE, WI 53209-5775
CURRENT OCCUPANT	1978 W HAMPTON AVE	MILWAUKEE, WI 53209-5772
CURRENT OCCUPANT	1986 W HAMPTON AVE	MILWAUKEE, WI 53209-5772
CURRENT OCCUPANT	4756 N 19TH PL	MILWAUKEE, WI 53209-4602
CURRENT OCCUPANT	4758 N 19TH PL	MILWAUKEE, WI 53209-4602
CURRENT OCCUPANT	4759 N 19TH PL	MILWAUKEE, WI 53209-4601
CURRENT OCCUPANT	4821 N 19TH PL	MILWAUKEE, WI 53209-5703
CURRENT OCCUPANT	4821 N 19TH ST	MILWAUKEE, WI 53209-5758
CURRENT OCCUPANT	4822 N 19TH PL	MILWAUKEE, WI 53209-5799
CURRENT OCCUPANT	4822 N 20TH ST	MILWAUKEE, WI 53209-5711
CURRENT OCCUPANT	4827 N 19TH ST	MILWAUKEE, WI 53209-5758
CURRENT OCCUPANT	4828 N 19TH PL	MILWAUKEE, WI 53209-5799
CURRENT OCCUPANT	4830 N 20TH ST	MILWAUKEE, WI 53209-5711
CURRENT OCCUPANT	4831 N 19TH PL	MILWAUKEE, WI 53209-5703
CURRENT OCCUPANT	4831 N 19TH ST	MILWAUKEE, WI 53209-5758
CURRENT OCCUPANT	4831A N 19TH PL	MILWAUKEE, WI 53209-5703
CURRENT OCCUPANT	4832 N 19TH PL	MILWAUKEE, WI 53209-5799
CURRENT OCCUPANT	4832 N 20TH ST	MILWAUKEE, WI 53209-5711
CURRENT OCCUPANT	4835 N 19TH ST	MILWAUKEE, WI 53209-5758
CURRENT OCCUPANT	4836 N 19TH PL	MILWAUKEE, WI 53209-5799
CURRENT OCCUPANT	4836 N 20TH ST	MILWAUKEE, WI 53209-5711
CURRENT OCCUPANT	4837 N 19TH PL	MILWAUKEE, WI 53209-5703
CURRENT OCCUPANT	4842 N 20TH ST	MILWAUKEE, WI 53209-5711
CURRENT OCCUPANT	4843 N 19TH PL	MILWAUKEE, WI 53209-5703
CURRENT OCCUPANT	4844 N 19TH PL	MILWAUKEE, WI 53209-5799
CURRENT OCCUPANT	4844 N 20TH ST	MILWAUKEE, WI 53209-5711
CURRENT OCCUPANT	4848 N 20TH ST	MILWAUKEE, WI 53209-5711
CURRENT OCCUPANT	4850 N 19TH PL	MILWAUKEE, WI 53209-5799
CURRENT OCCUPANT	4850 N 20TH ST	MILWAUKEE, WI 53209-5711
CURRENT OCCUPANT	4854 N 19TH PL	MILWAUKEE, WI 53209-5799
CURRENT OCCUPANT	4857 N 19TH PL	MILWAUKEE, WI 53209-5703

Blank Notice

Total Records: 44

Radius 250 feet and Center of the Circle: 1950 W Hampton Av



BUSINESS LICENSE PLAN OF OPERATION

ccl-busplan 5/12/2020

Office of the City Clerk License Division
200 E. Wells St. Room 105, Milwaukee, WI 53202
(414) 286-2238 www.milwaukee.gov/license e-mail address: license@milwaukee.gov

1. Type of Business

Applying for: ☐ Extended Hours (12AM to 5AM) - If a food establishment, check all that apply: ☐ Delivery ☐ Drive Thru ☐ Dining Room
☐ Self Service Laundry ☐ Massage Establishment ☐ Filling Station
☒ Other (supplemental application for specific license also required)

Provide a detailed description of the type of business you plan on operating: Teen lounge, games, food, drinks socializing

Do you have any experience operating this type of business? ☒ No ☐ Yes If yes, explain:

2. Business Operations

- a. Proposed Opening Date: 01/18/2025
- b. Is this premise under construction? ☒ No ☐ Yes If yes, list estimated completion date: _____
- c. Is this a franchise? ☒ No ☐ Yes
- d. Is this premises currently licensed? ☒ No ☐ Yes If yes, list type of license: _____
- e. Is the current licensee operating? ☒ No ☐ Yes If no, list date closed: _____
- f. Do you have future plans for other businesses, licenses or permits at this location? ☒ No ☐ Yes
If yes, explain: _____
- g. Have you previously held an Extended Hours License in Milwaukee? ☒ No ☐ Yes
If yes, list address(es): _____
- h. Are other businesses operating in the same building? ☒ No ☐ Yes If yes, describe: _____

3. Litter & Noise

- a. How are grounds kept clean? ☒ Sweep ☐ Pressure Wash ☐ Pick Up Litter ☒ Other: _____
- b. How often will grounds be cleaned? ☐ Daily ☒ Weekly ☐ As Needed ☐ Monthly ☐ Other: _____
- c. Grounds cleaned by: ☒ Licensee ☐ Building Owner ☐ Employees ☐ Hired Maintenance ☐ Other: _____
- d. How are noise issues prevented and/or addressed? ☒ Security ☒ Manager approaches customer(s) ☐ Call Police
☐ Signs Posted ☐ Other: _____
- e. Will a sound amplification system be used? ☒ No ☐ Yes If yes, describe: _____

4. Smoking & Sanitation

- a. Are there designated outdoor smoking areas? ☒ No ☐ Yes If yes, describe: _____
- b. Number of Garbage Cans: Inside: 5 Locations: bathrooms, kitchen, behind counter
Outside: 3 Locations: side of the building's garage
- c. Is a crowd control barrier used? ☒ No ☐ Yes If yes, describe: _____
- d. How many restrooms are on the premises? 2
- e. Name of solid waste contractor: ☐ Advanced Disposal ☒ Waste Management ☐ Other: _____

5. Security

- a. Are there onsite parking spaces? ☒ No ☐ Yes If yes, how many? _____ and describe the parking security plan: _____
- b. Is there a loading zone? ☒ No ☐ Yes If yes, describe the loading area security plan: _____
- c. Will you have licensed security on premise? ☒ No ☐ Yes If yes, how many? _____ and answer the following:
 What are their responsibilities? _____
 Describe equipment used _____
 List their License Number (s) _____
- d. Will there be security cameras? ☐ No ☒ Yes If yes, how many? _____ and list locations: _____
- e. Will searches/identification checks be done upon entry? ☐ No ☒ Yes If yes, describe Scanner

6. Percentage of Sales (must total 100%)

Alcohol _____%	Food <u>100</u> % Cigarettes, Electronic Vape Devices, Tobacco Products _____%	Secondhand Merchandise _____%	Precious Metals & Gems _____%
Entertainment _____%	Salvaged Materials _____% (such as scrap metal)	Personal Services (such as tattoo, body piercing, salon, tailor, tanning, etc.) _____%	Other _____% Describe: _____
Pawnbroker Activity _____%			

7. Businesses/Licenses on the Premises (check all that apply):

Type 1

- ☐ Full Service Restaurant ☐ Cafe/Coffee Shop ☐ Deli or Fast Food Restaurant ☐ Private/Fraternal/Veterans Club
- ☐ Night Club ☐ Tavern ☐ Cocktail Lounge ☒ Teen Club
- ☐ Banquet Hall ☐ Sports Facility ☐ Bowling Alley
- ☐ Hotel/Motel: Number of Floors: _____ Number of Rooms: _____
☐ Rooming House: Number of Floors: _____ Number of Rooms: _____

Type 2

- ☐ Liquor Store ☐ Corner Store ☐ Supermarket ☐ Convenience Store
- ☐ Gas Station ☐ Amusement/Phonograph Distributor ☐ Recycling, Salvage or Towing
- ☐ Used Car Dealer ☐ Personal Service Establishment
(such as tattoo business, hair salon, tailor, etc.) ☐ Recording Studio

What other licenses/permits will you hold at this location? (check all that apply)

- ☒ Occupancy Permit ☐ Cigarette, Tobacco, Electronic Vape Products ☐ Gas Station ☐ Extended Hours ☐ Class "B" Tavern ☐ Weights & Measures
- ☐ Secondhand Dealer ☐ Precious Metal & Gem ☐ Other: _____

8. Legal Capacity (only if a Type 1 premises in #7 above)

Capacity 50 (Call the Milwaukee Development Center at 414-286-8211 if you have questions.)

9. Premises Description

- a. Identify all area(s) of the premises that will be used in operating this business (include areas used only for storage):
☒ 1st Floor ☐ 2nd Floor ☐ Basement Storage ☐ Patio ☐ Beer Garden ☐ Sidewalk Café ☐ Deck ☐ Rooftop
☐ Other: Describe: _____
- b. Describe Location: ☒ Major Thoroughfare ☐ Secondary Street ☐ Other: _____
- c. Nearest Major Cross Street: Hampton
- d. Describe Building: ☒ Free Standing Building ☐ Strip Mall ☐ Other: _____
- e. Describe Premises Structure: ☐ Single Story ☒ Multi-Story - # of Stories 2 ☐ Other: _____
- f. Describe Surrounding Area: ☒ Commercial ☒ Residential ☐ Industrial ☐ Other: _____
- g. Building Owner Name: Benjamin Phone Number: (414) 915-4344
 Building Owner Address: 8285 S 44th St. Franklin, WI 53132

10. Hours of Operation & Customers

Will customers be entering the premises? ☐ No ☒ Yes


Day of the Week	Proposed Hours of Operation:		Estimated Number of Customers expected each day	Potential Age Range of Customers	Class B Tavern Applicant Only: Age Restriction (if none, write 'None')
	Open Time (include a.m. or p.m.)	Close Time (include a.m. or p.m.)			
Sunday	12pm	5pm	50	13-18	
Monday	10am	9pm			
Tuesday	10am	9pm			
Wednesday	10am	9pm			
Thursday	10am	9pm			
Friday	10am	9pm			
Saturday	10am	9pm			

An Extended Hours Establishment License is required for any convenience store, filling station, personal service establishment (such as tattoo, body piercing, salon, tailor, tanning, etc.), recording studio or restaurant which is open between the hours of 12:00 a.m. and 5:00 a.m.

Alcohol Establishments Class A: 8:00 am to 9:00 pm Sunday thru Saturday
 Permitted Hours of Operation: Class B: 6:00 am to 2:00 am Sunday thru Thursday, 6:00 am to 2:30 am Friday & Saturday

Entertainment Outdoor Closing Hours: 10:00pm Sunday-Thursday; 12:00am Friday & Saturday; unless a different time, either earlier or later, is established by the Common Council in its approval of the licensee's plan of operation.

11. Signature(s)

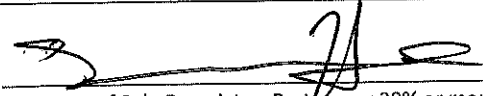
 Signature of Sole Proprietor, Partner, or 20% or more Shareholder
 (If there are no 20% or more shareholders,
 Corporate Officer-print name/title and sign)

 Signature of additional partner or 20% or more shareholder

See Application Information for a complete list of all required application forms.



FOOD DEALER LICENSE PLAN OF OPERATION

ccl-foodplan 2/28/19

OFFICE OF THE CITY CLERK, LICENSE DIVISION
CITY HALL, 200 E. WELLS ST, ROOM 105, MILWAUKEE, WI 53202
(414) 286-2238 • license@milwaukee.gov • www.milwaukee.gov/license

Legal Entity Name: Teenin' out LLC

Premises Address: 1950 W. Hampton Ave. Milw, WI 53209

SECTION 1 TYPE OF BUSINESS

What will be the majority of your food sales? (check one)

☒ Restaurant Items (meals):

MEALS include, but are not limited to, chicken, ribs, sandwiches, roasted corn, baked potatoes, hot dogs, brats, tacos, nachos w/ cheese and meat, French fries, cooked or deep fried vegetables/fruit, cooked cheese curds, corn dogs, egg rolls, salads.

☒ Retail Items (snacks and beverages):

RETAIL items include, but are not limited to, ice cream/soft serve, lemonade, snow cones, coffee, espresso, cappuccino, tea, fruit juice, smoothies, candy, dispensed soda, fruit cups, bakery, cookies, kettle corn, cotton candy, funnel cakes, fritters, tortilla chips w/ cheese.

Will it be a convenience store? ☐ Yes ☒ No

A convenience store contains less than 7,500 square feet of retail space and has, as its primary business, the sale of basic food items and in addition, sells household products or is a filling station that sells basic food items and household products.

☐ Bed & Breakfast

☐ Micro Market

All Applicants: Submit a menu or a list of food items that will be sold.

Will any wholesale business be done? ☒ No ☐ Yes If yes, what percentage of food sales will be wholesale?

☐ Less than 25%

☐ 25% or More AND:

☐ Restaurant items (meals) will be sold – Complete this application and also contact DATCP.

☐ NO restaurant items (meals) will be sold - Do NOT complete this application. Contact DATCP only.

SECTION 2 FOOD PROCESSING

Will any food processing be done? ☐ No ☒ Yes

Processing is defined as assembling, grinding, cutting, mixing, baking, coating, stuffing, packing, bottling, grilling, canning, extracting, fermenting, distilling, pickling, freezing, drying, smoking, or packaging.

SECTION 3 FOOD REQUIRING TEMPERATURE CONTROL

Will any food that requires temperature control be sold? ☐ No ☒ Yes

(Includes dairy products such as milk, cheese, and ice cream, fish, shellfish, meat, poultry)

If yes, list the types of food items: Pizza, meat

SECTION 4 DETAILS OF OPERATION

- Will you have seating on site for dining? ☐ No ☒ Yes
- Will you be doing any catering? ☒ No ☐ Yes
- Will you be doing any delivery? ☒ No ☐ Yes
- Will you have outdoor activities? ☒ No ☐ Yes - Check all that apply: ☐ Bar ☐ Cooking/Grilling ☐ Dining
- Will you have a drive thru window? ☒ No ☐ Yes - Are hours different from inside? ☐ No ☐ Yes
- If Yes, provide drive thru hours: _____
- Will scales or barcode scanners be used? ☒ No ☐ Yes - You must also apply for a Weights & Measures License.

SECTION 5 ADDITIONAL SITES

Where will food be prepared and/or sold?

- ☒ At a single site ☐ At multiple sites: How many? _____ (for example, a hotel with several dining rooms or bars)

If multiple sites, attach a Food Dealer Additional Site Addendum (ccl-foodadd) for each additional site.

SECTION 6 CONSTRUCTION OR CHANGES

Are you planning any construction, remodeling or equipment changes?

- ☒ No If No, SKIP to Section 7
- ☐ Yes If Yes, check all that apply: ☐ New construction of a building ☐ Renovation or remodeling
- ☐ Construction changes to existing building ☐ Equipment changes only

Provide a brief description of the changes: _____

Start date: _____

Name, Address & Phone Number of Architect: _____

Name, Address & Phone Number of Contractor: _____

SECTION 7 ALCOHOL BEVERAGES

Are you applying for an alcohol beverage license?

- ☒ No If No, SKIP to Section 8
- ☐ Yes If YES, if your food license is approved prior to the alcohol license, when do you want the food license issued?
- ☐ Immediately ☐ At the same time as the alcohol license

SECTION 8 ACKNOWLEDGEMENTS & SIGNATURE

You must initial each item confirming your understanding:

Sh

I understand the Health Department must conduct an inspection and advise the License Division of their approval before the license may be issued.

Sh

I understand I must obtain an occupancy permit from the Department of Neighborhood Services and an inspection may be required. Neighborhood Services must advise the License Division of their approval before the license may be issued.

Sh

I understand the district alderperson will review and either support or object to my application. If he/she objects, I may appeal and be scheduled to appear before the Licenses Committee. The Licenses Committee will then make a recommendation to the Common Council. The Common Council must grant the license before it may be issued.

Sh


I understand proof of payment for all license fees must be on file in the License Division before the license may be issued and the license must be issued and posted in my establishment prior to opening for business.

Sh

I will not operate my food business until the license has been issued and posted in the establishment.

Signature of Sole Proprietor, Partner, or 20% Shareholder: _____

Signature of Additional Partner: _____

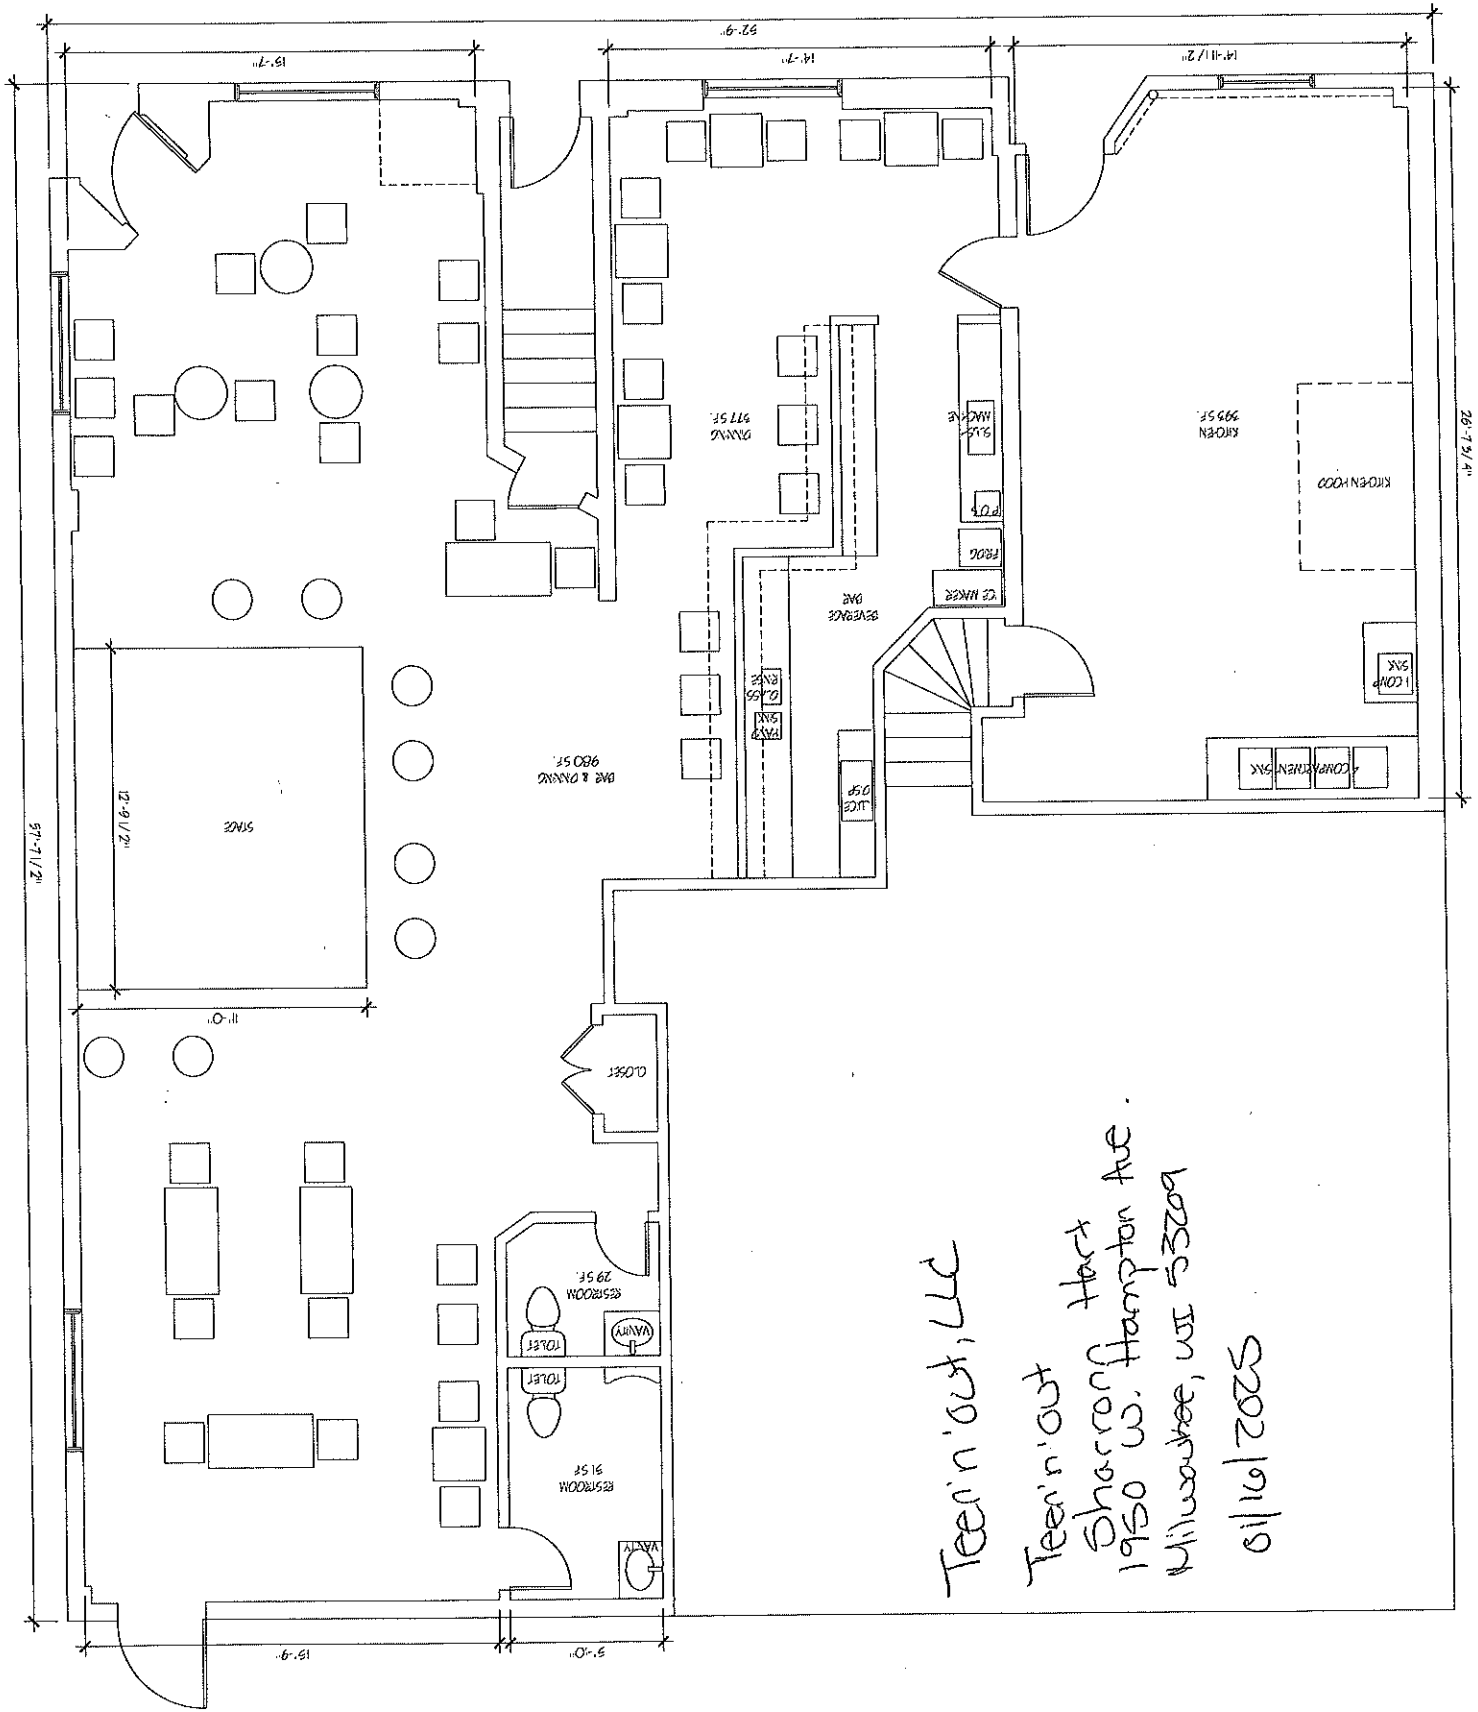

SCALE: 1/4" = 1'-0"

FIRST FLOOR LAYOUT

Teen'in'out, LLC
 Teen'in'out Hart
 1950 W. Hampton Ave.
 Milwaukee, WI 53209
 01/16/2025

DRINKS:

SLUSHIES:

- Apple Cinnamon \$1.50
- Blueberry Lemonade \$1.50
- Cherry Lemonade \$1.50
- Lemonade \$1.50
- Orange Lemonade \$1.50

Lemonades:

- Apple Cinnamon \$1.50
- Blueberry Lemonade \$1.50
- Cherry Lemonade \$1.50
- Lemonade \$1.50
- Orange Lemonade \$1.50
- Strawberry Lemonade \$1.50
- Watermelon Lemonade \$1.50

FOUNTAIN DRINKS: ALL FOUNTAIN DRINKS \$1.50

- Apple Cinnamon
- Blueberry Lemonade
- Cherry Lemonade
- Lemonade
- Orange Lemonade