


S.W. 1/4 SEC. 20, T.7N., R.22E.

362

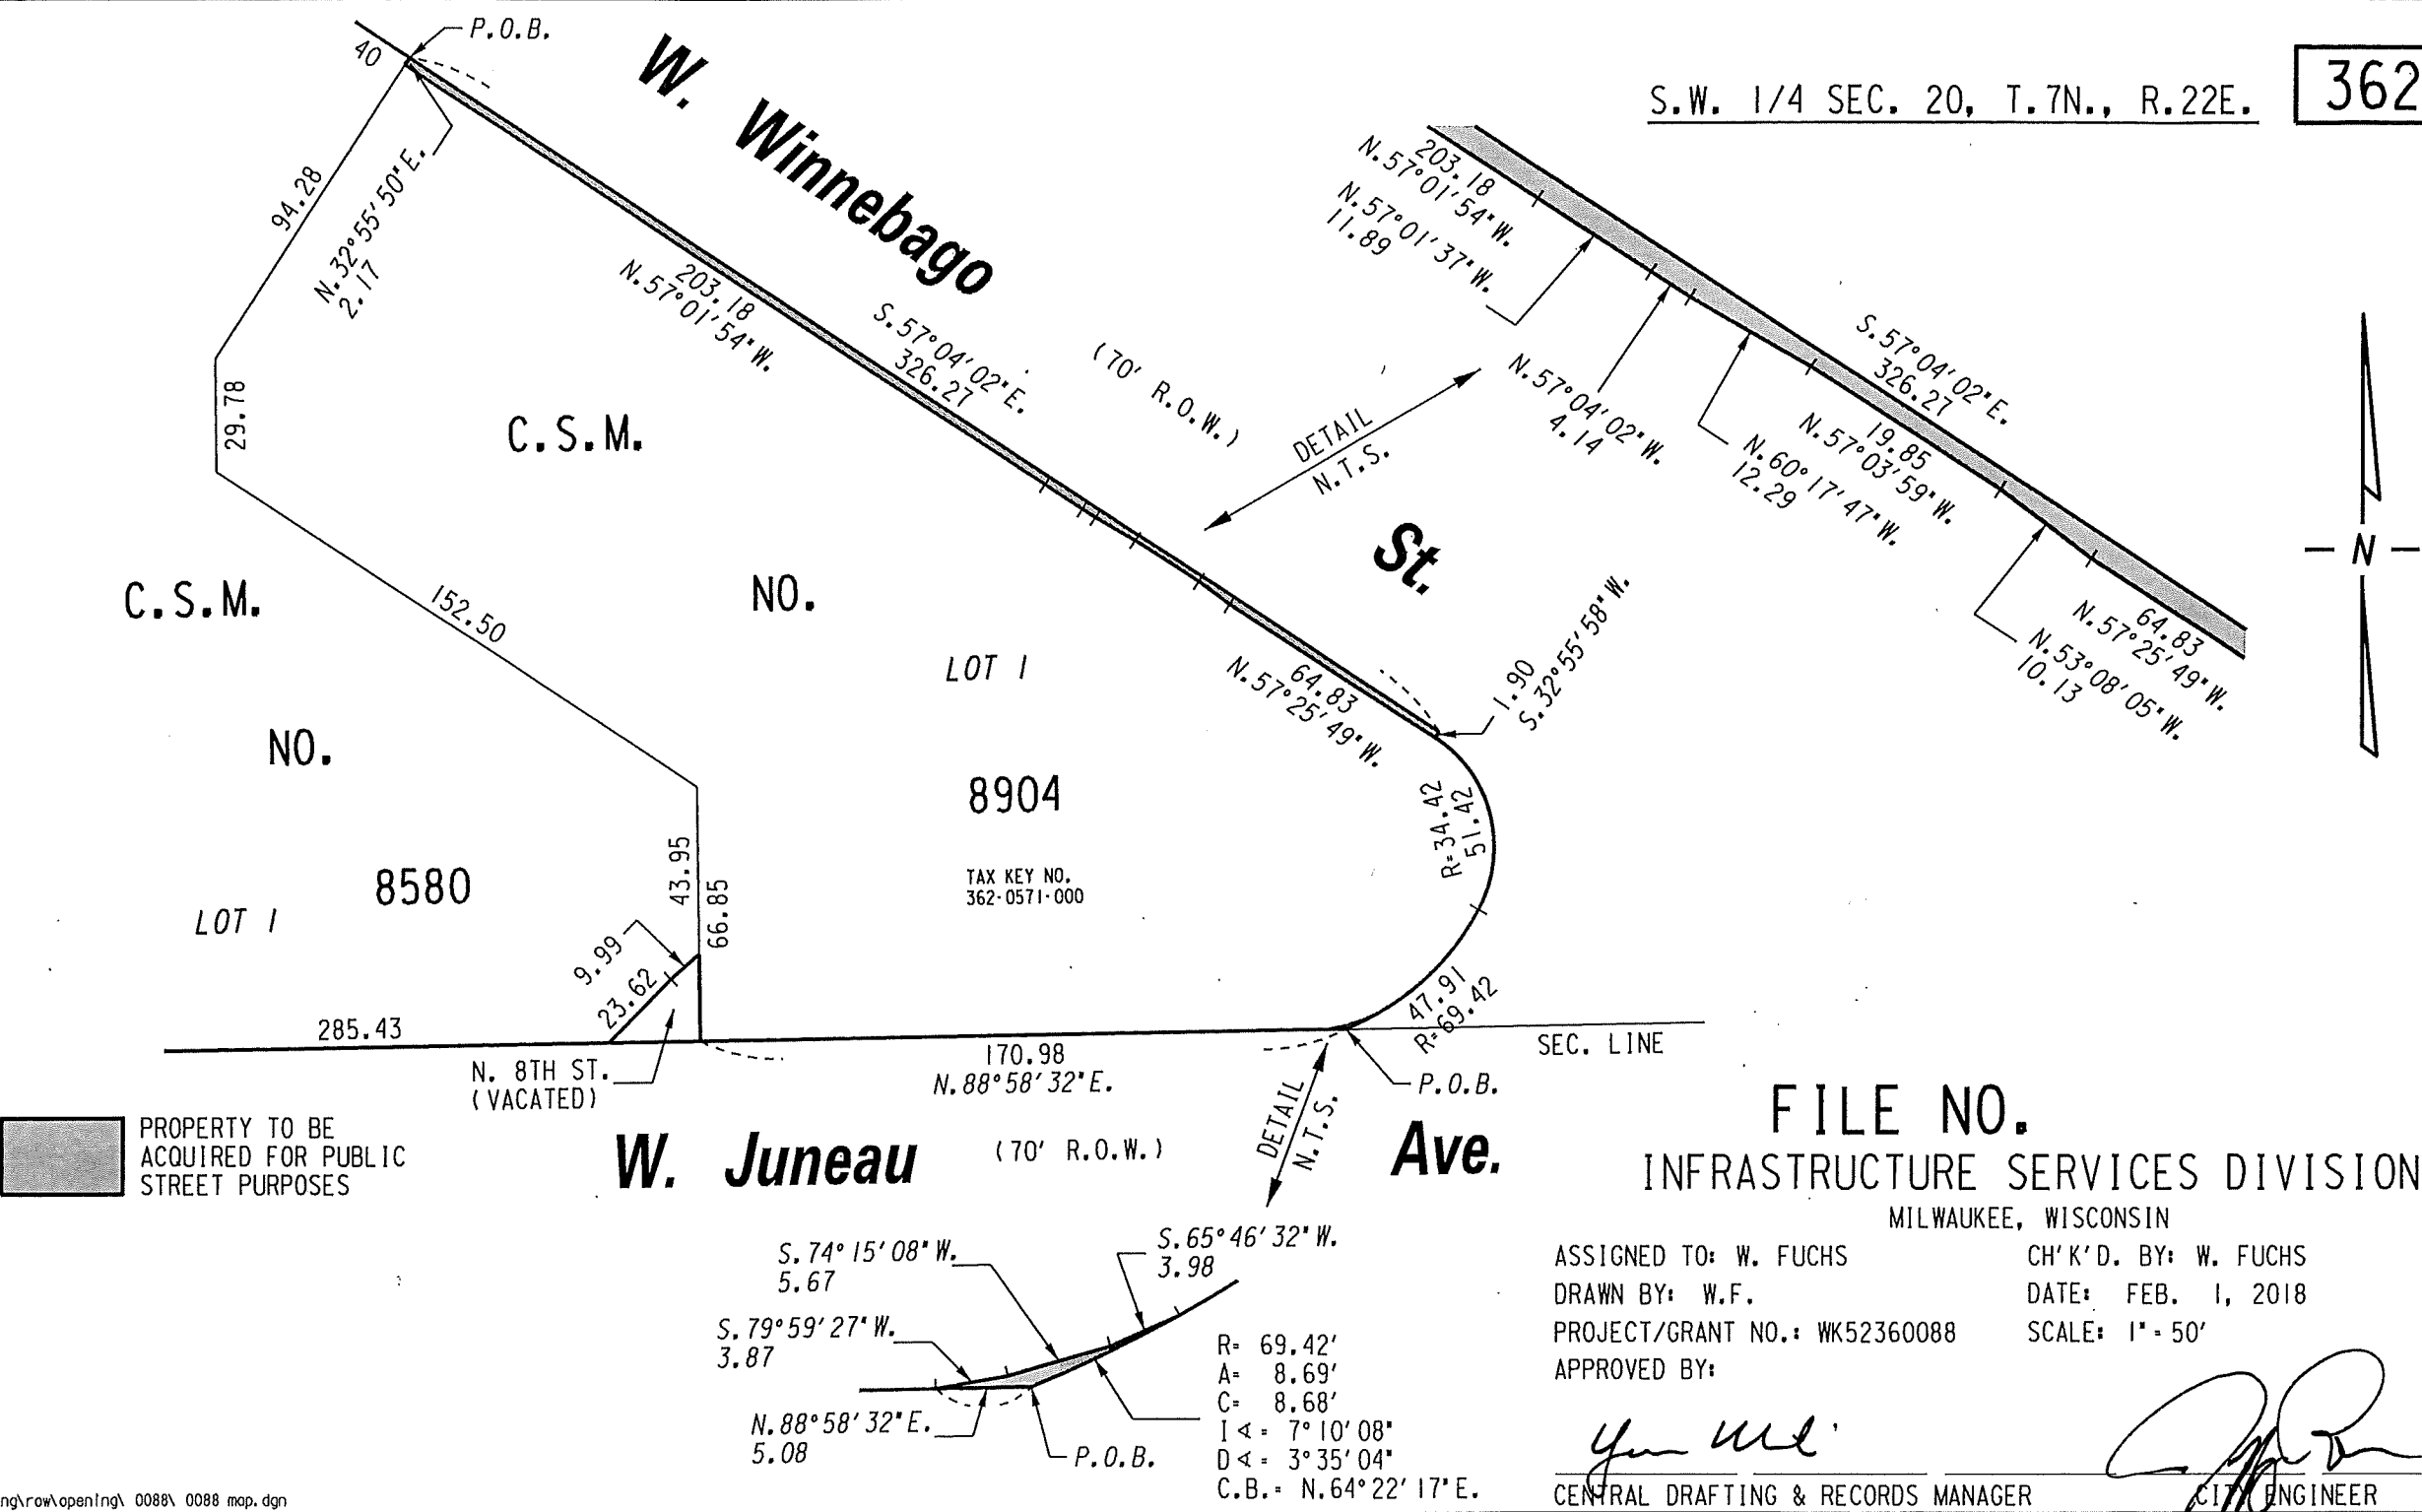

 PROPERTY TO BE ACQUIRED FOR PUBLIC STREET PURPOSES

FILE NO.
INFRASTRUCTURE SERVICES DIVISION
 MILWAUKEE, WISCONSIN

ASSIGNED TO: W. FUCHS
 DRAWN BY: W.F.
 PROJECT/GRANT NO.: WK52360088
 APPROVED BY:

CH'K'D. BY: W. FUCHS
 DATE: FEB. 1, 2018
 SCALE: 1" = 50'

John Will
 CENTRAL DRAFTING & RECORDS MANAGER

[Signature]
 CITY ENGINEER