
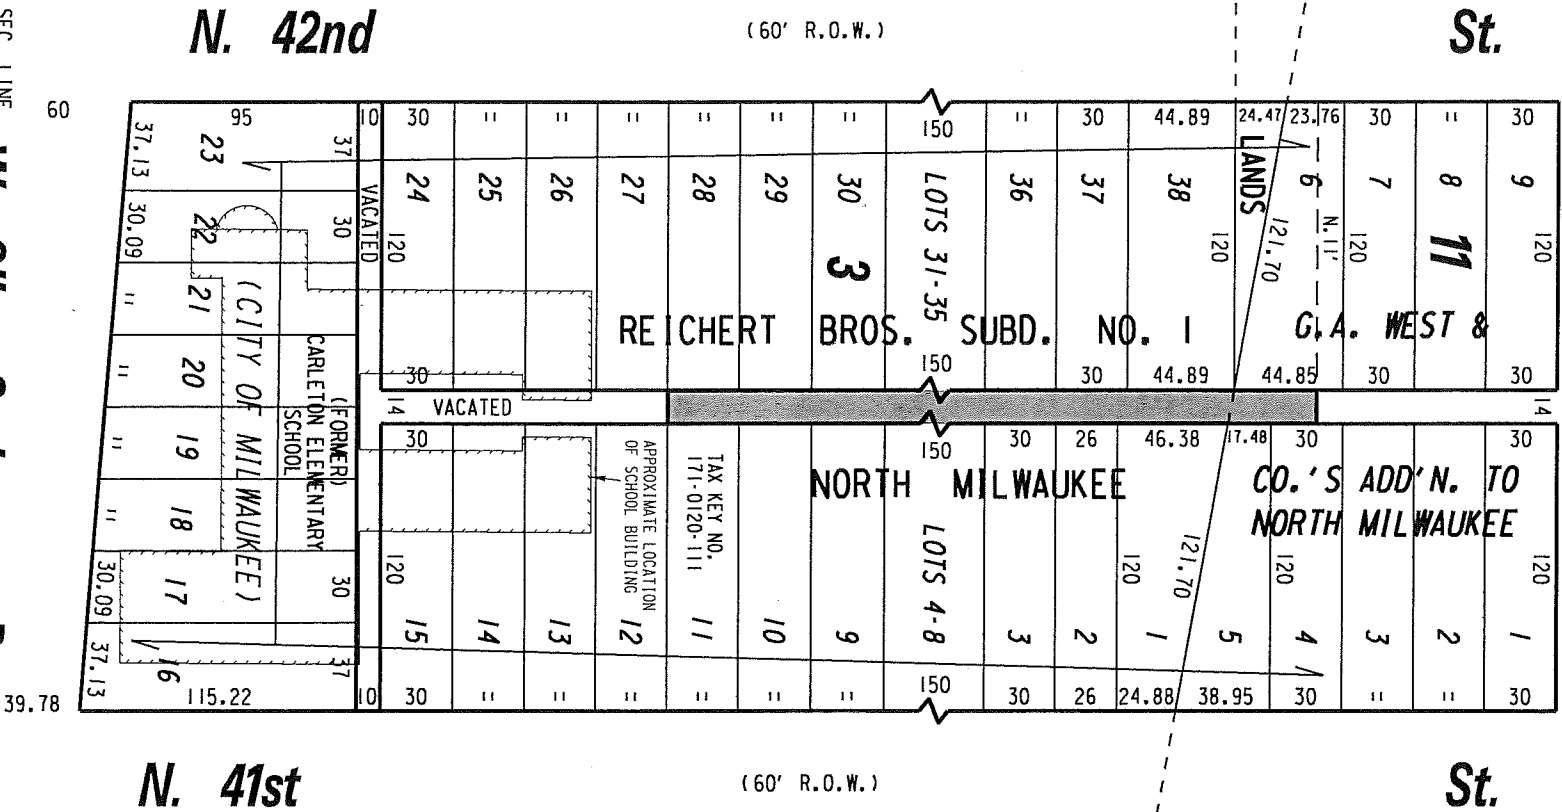


S.W. 1/4 SEC. 25, T.8N., R.21E.

171

(60' R.O.W.)

W. Thurston Ave.

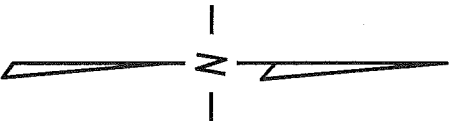

UNIMPROVED PORTION  
OF PUBLIC ALLEY PROPOSED  
TO BE VACATED



SEC. LINE  
**W. Silver Spring Dr.**  
(R.O.W. VARIES)

EXHIBIT "A"  
FILE NO. 170794  
INFRASTRUCTURE SERVICES DIVISION  
MILWAUKEE, WISCONSIN

ASSIGNED TO: W.E. FUCHS  
DRAWN BY: W.E.F.  
PROJECT/GRANT NO.: WK52337403  
APPROVED BY:  
CH'K'D. BY: W.E. FUCHS  
DATE: OCT. 4, 2017  
SCALE: 1" = 80'

CENTRAL DRAFTING & RECORDS MANAGER  
*[Signature]*  
CITY ENGINEER