


LANDSCAPE SCHEDULE (27th Street)

SYMBOL	QUAN.	COMMON NAME	BOTANICAL NAME	SIZE
CANOPY TREES				
HL	13	STREET KEEPER HONEYLOCUST	GLEDITSIA TRIACANTHOS 'DRAVES'	2.5" CALIPER
AC	19	AMUR CHOKECHERRY	PRUNUS MAACKII	2.0" CALIPER
RD	16	EASTERN REDBUD	CERCIS CANADENSIS	2.0" CALIPER
SHRUBS				
DW	16	ARCTIC FIRE DOGWOOD	CORONUS STOLONIFERA 'FARROW'	24" TALL
BW	28	GRAHAM BLANDY BOXWOOD	BUXUS SEMPERVIRENS 'GRAHAM BLANDY'	24" TALL
GF	26	GOLDFLAME SPIREA	SPIREA JAPONICA 'GOLDFLAME'	20"-24" TALL
EU	24	DWARF WINGED ELONNYMUS	ELONNYMUS ALATUS 'COMPACTUS'	18"-20" TALL
SP	12	ANTHONY WATERER SPIREA	SPIREA JAPONICA 'ANTHONY WATERER'	8"-12" TALL
NB	20	LITTLE DEVIL NINEBARK	PHYSOCARPUS OPULIFOLIUS	3/8" TALL

SOUTH 27th STREET

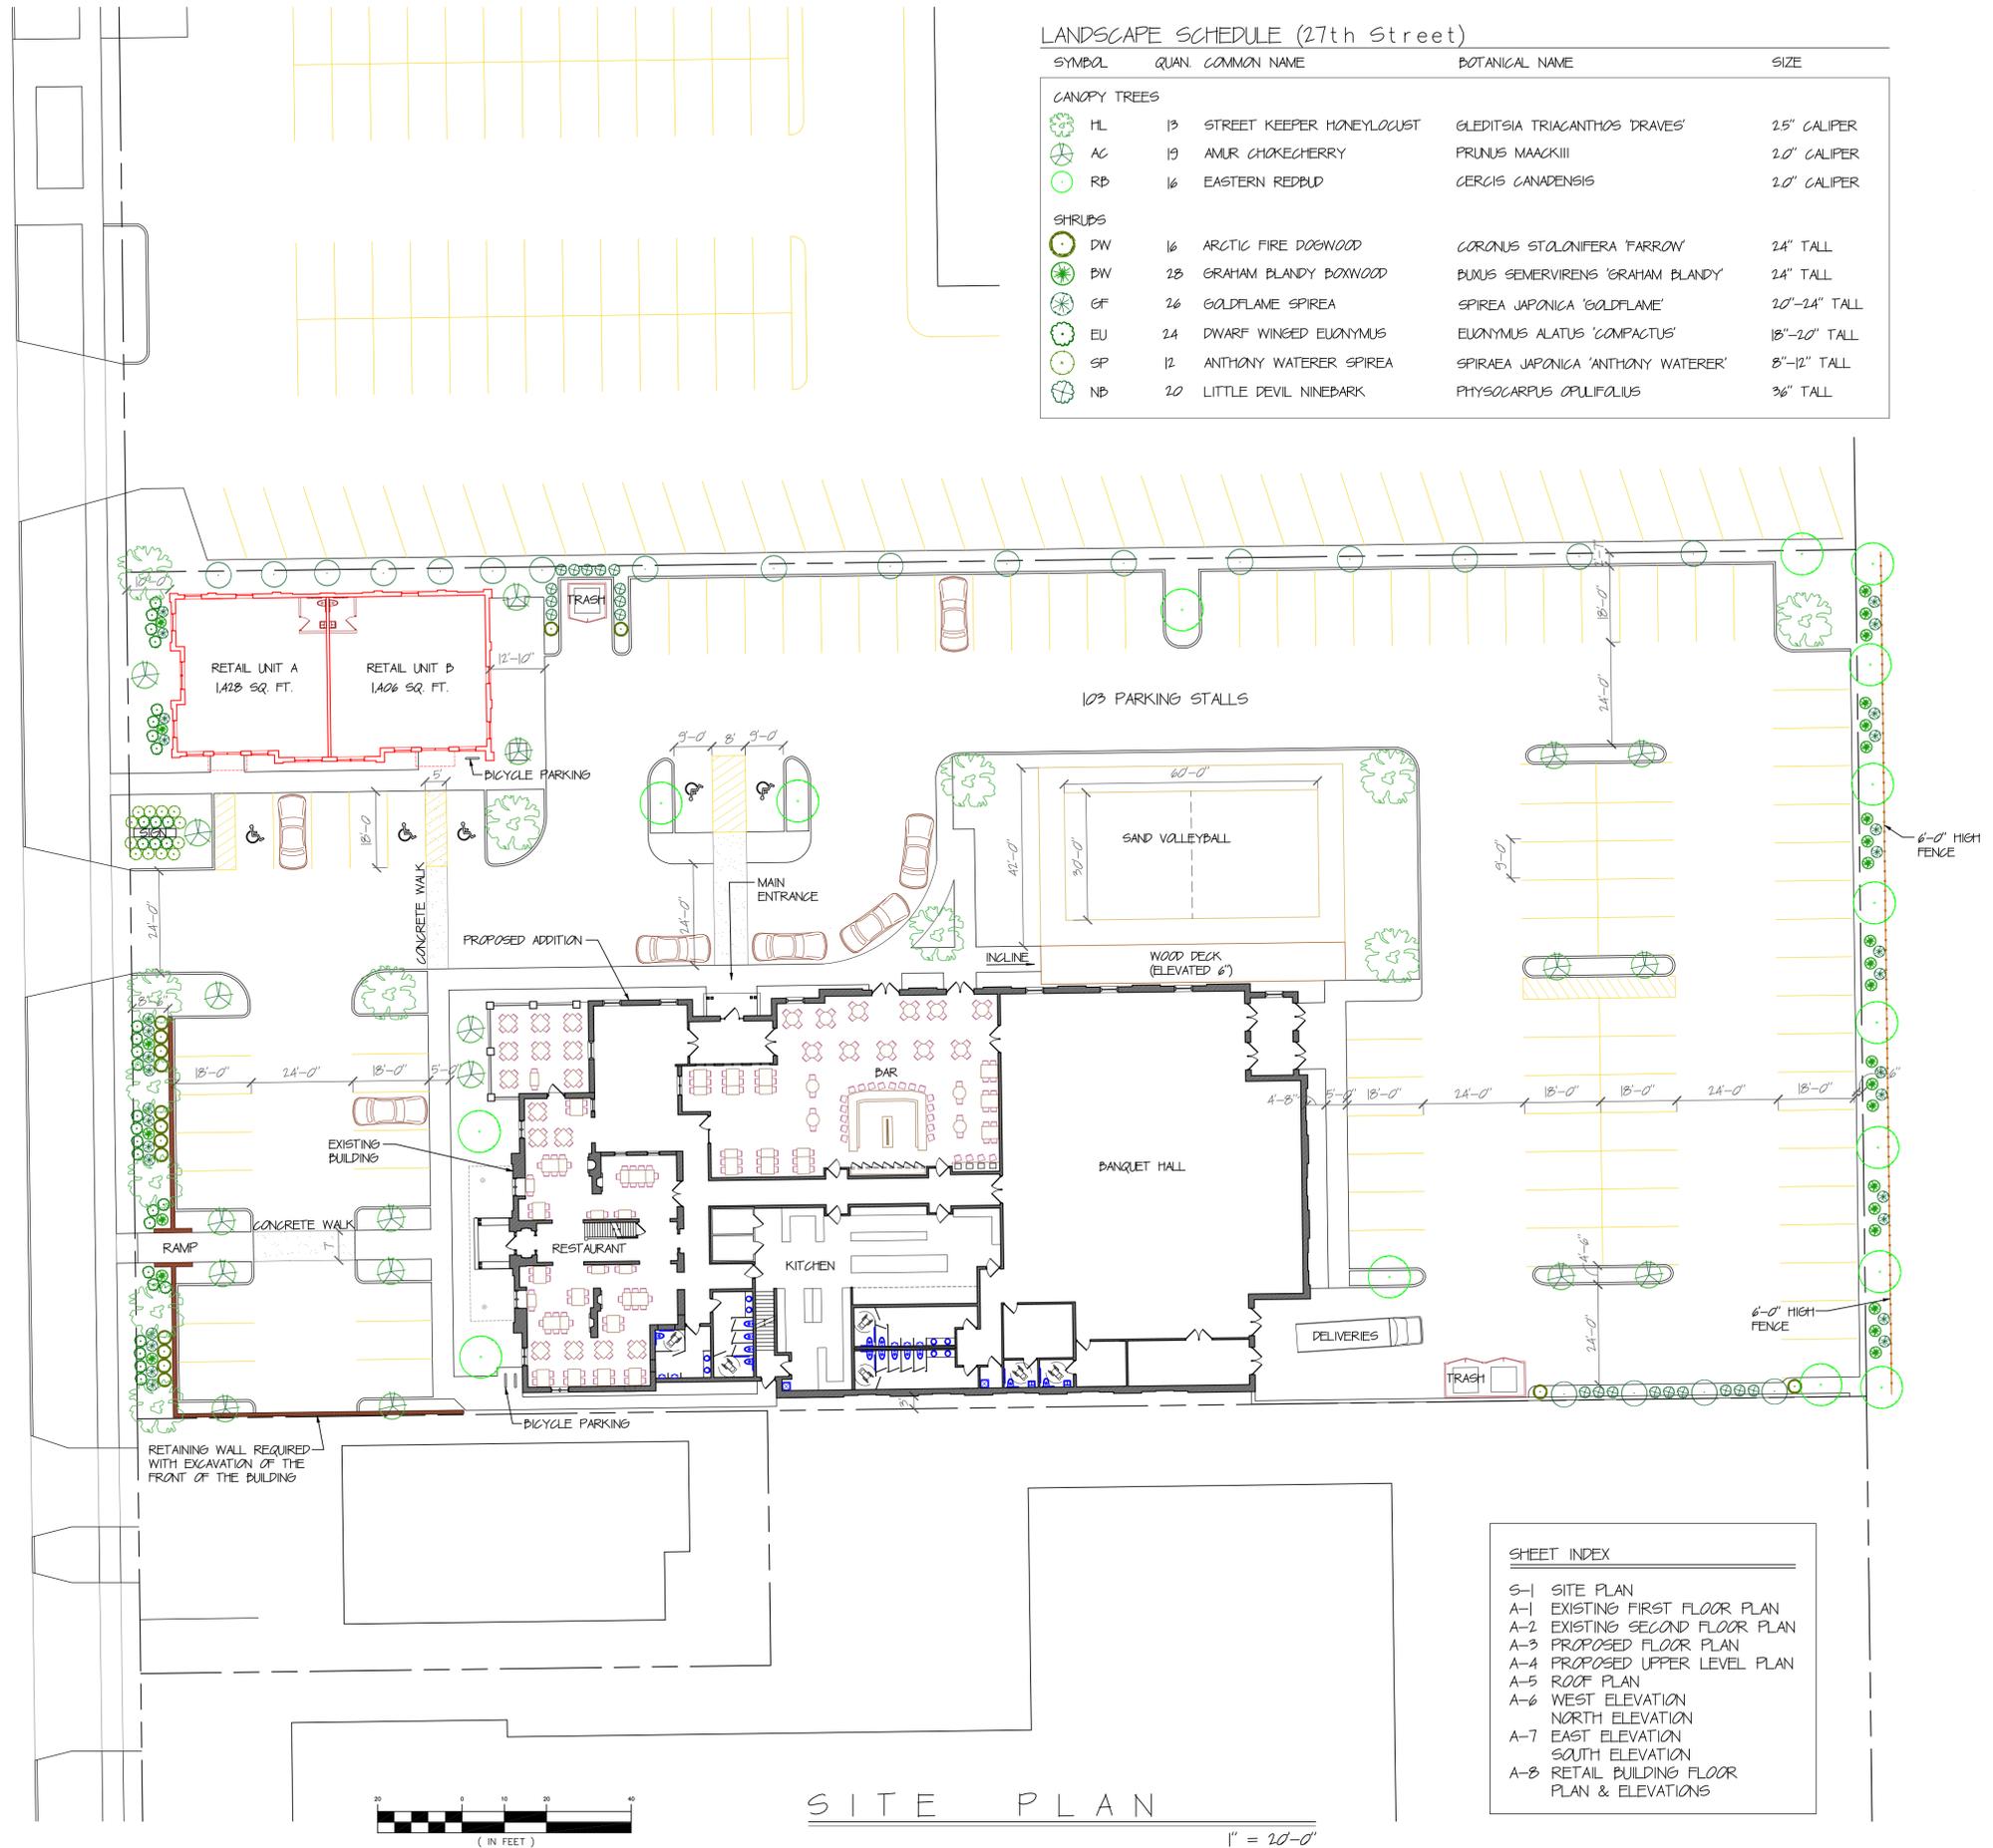


SHEET INDEX

S-1	SITE PLAN
A-1	EXISTING FIRST FLOOR PLAN
A-2	EXISTING SECOND FLOOR PLAN
A-3	PROPOSED FLOOR PLAN
A-4	PROPOSED UPPER LEVEL PLAN
A-5	ROOF PLAN
A-6	WEST ELEVATION
A-7	NORTH ELEVATION
A-8	EAST ELEVATION
A-9	SOUTH ELEVATION
A-10	RETAIL BUILDING FLOOR PLAN & ELEVATIONS

SITE PLAN
1" = 20'-0"



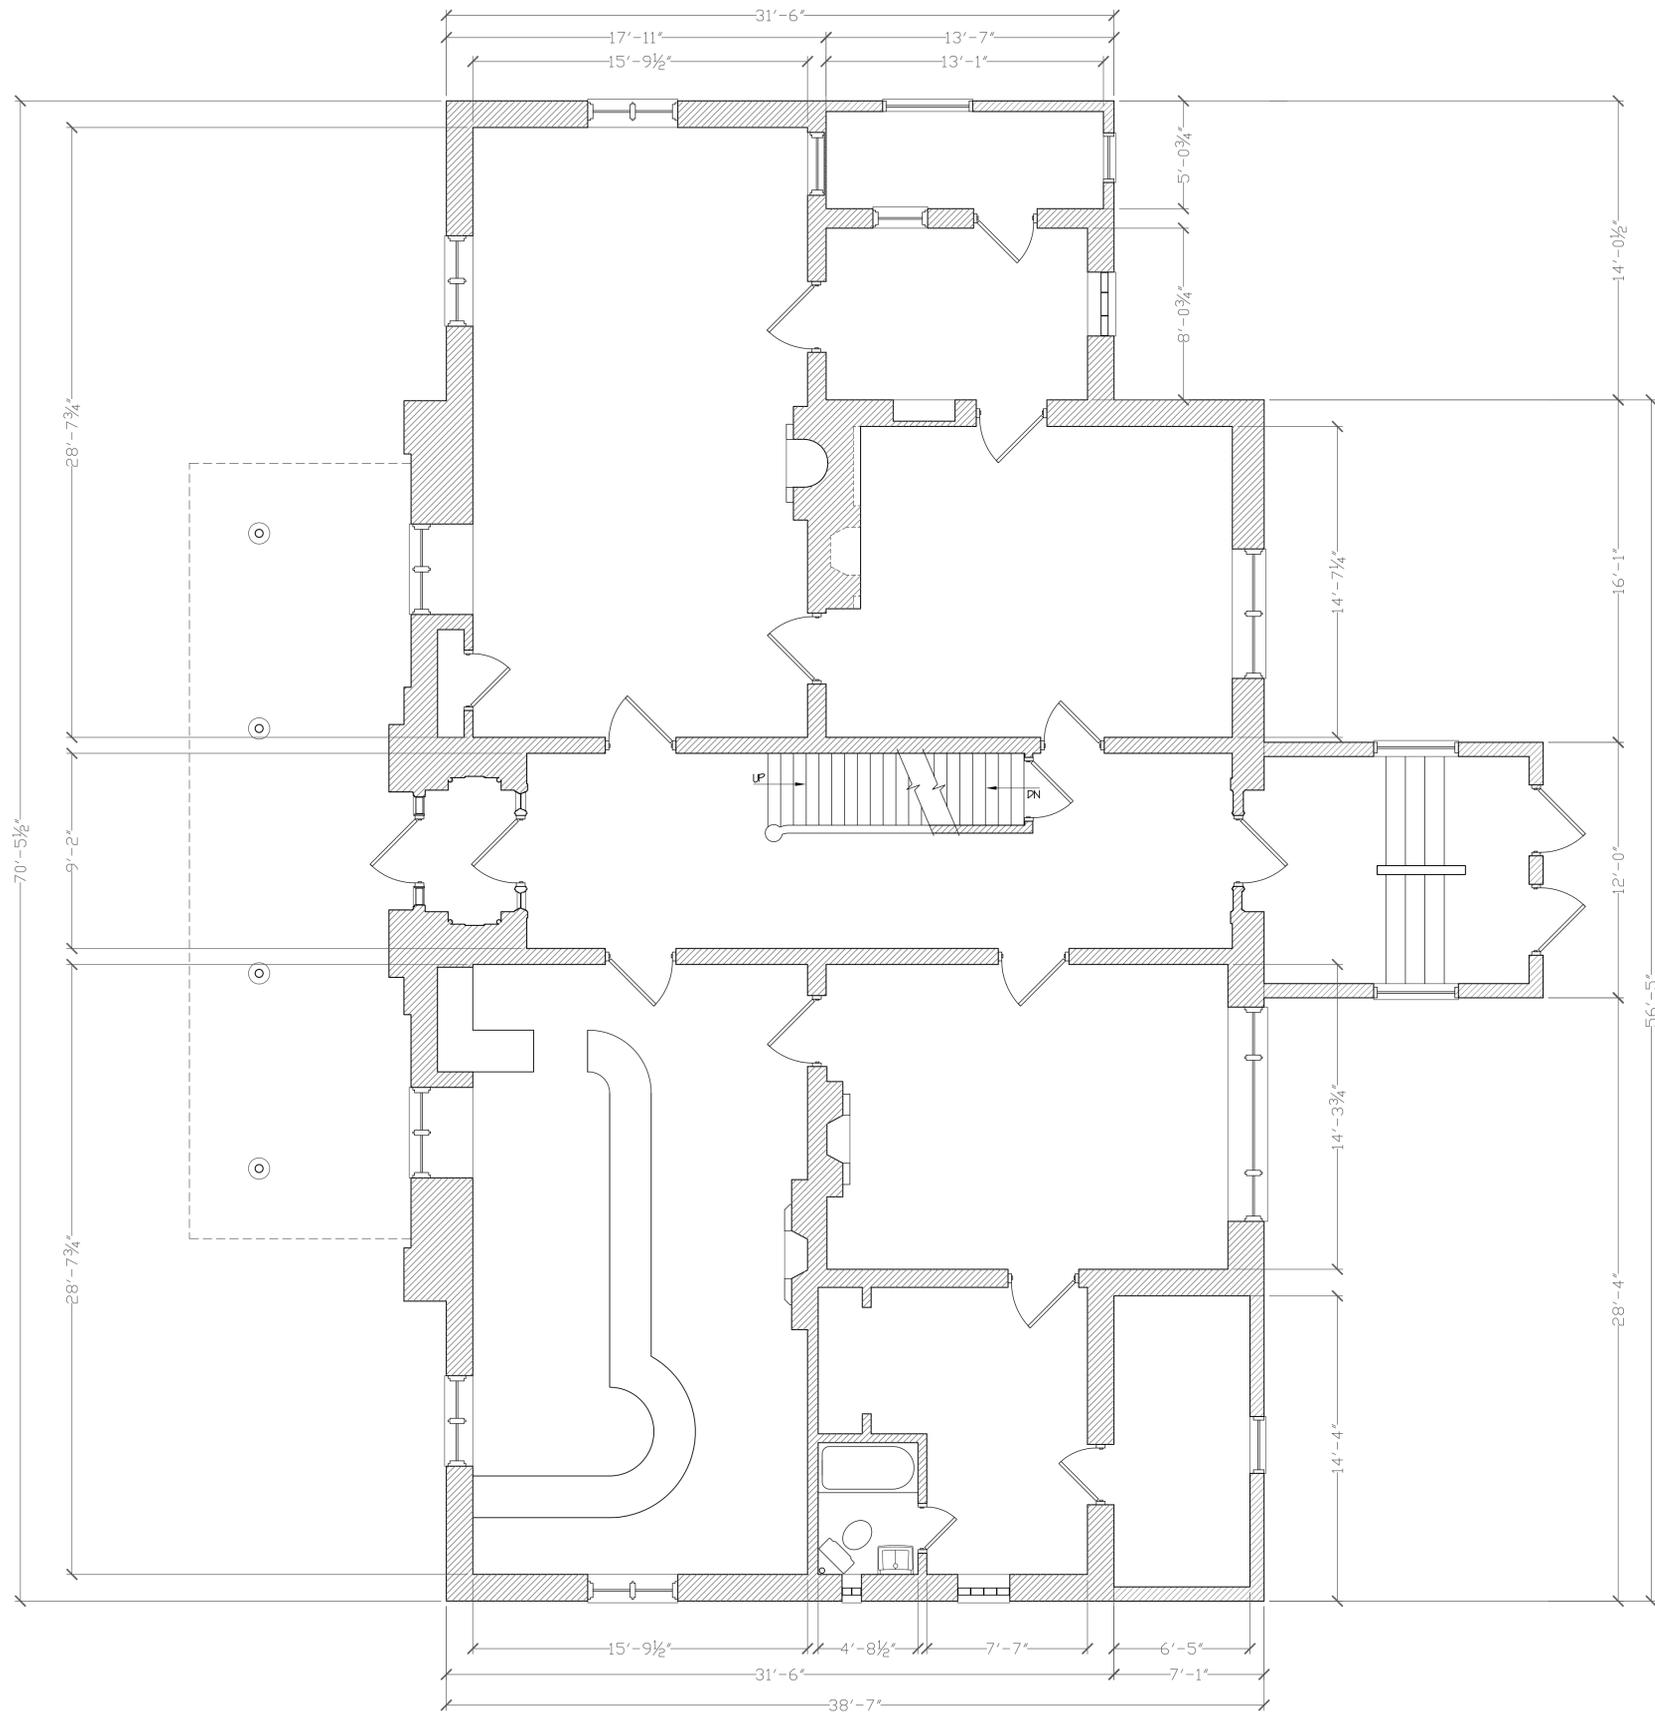

EXISTING MAIN LEVEL FLOOR PLAN


1/4" = 1'-0"



07-14-25

EXISTING
FIRST FLOOR

A-1

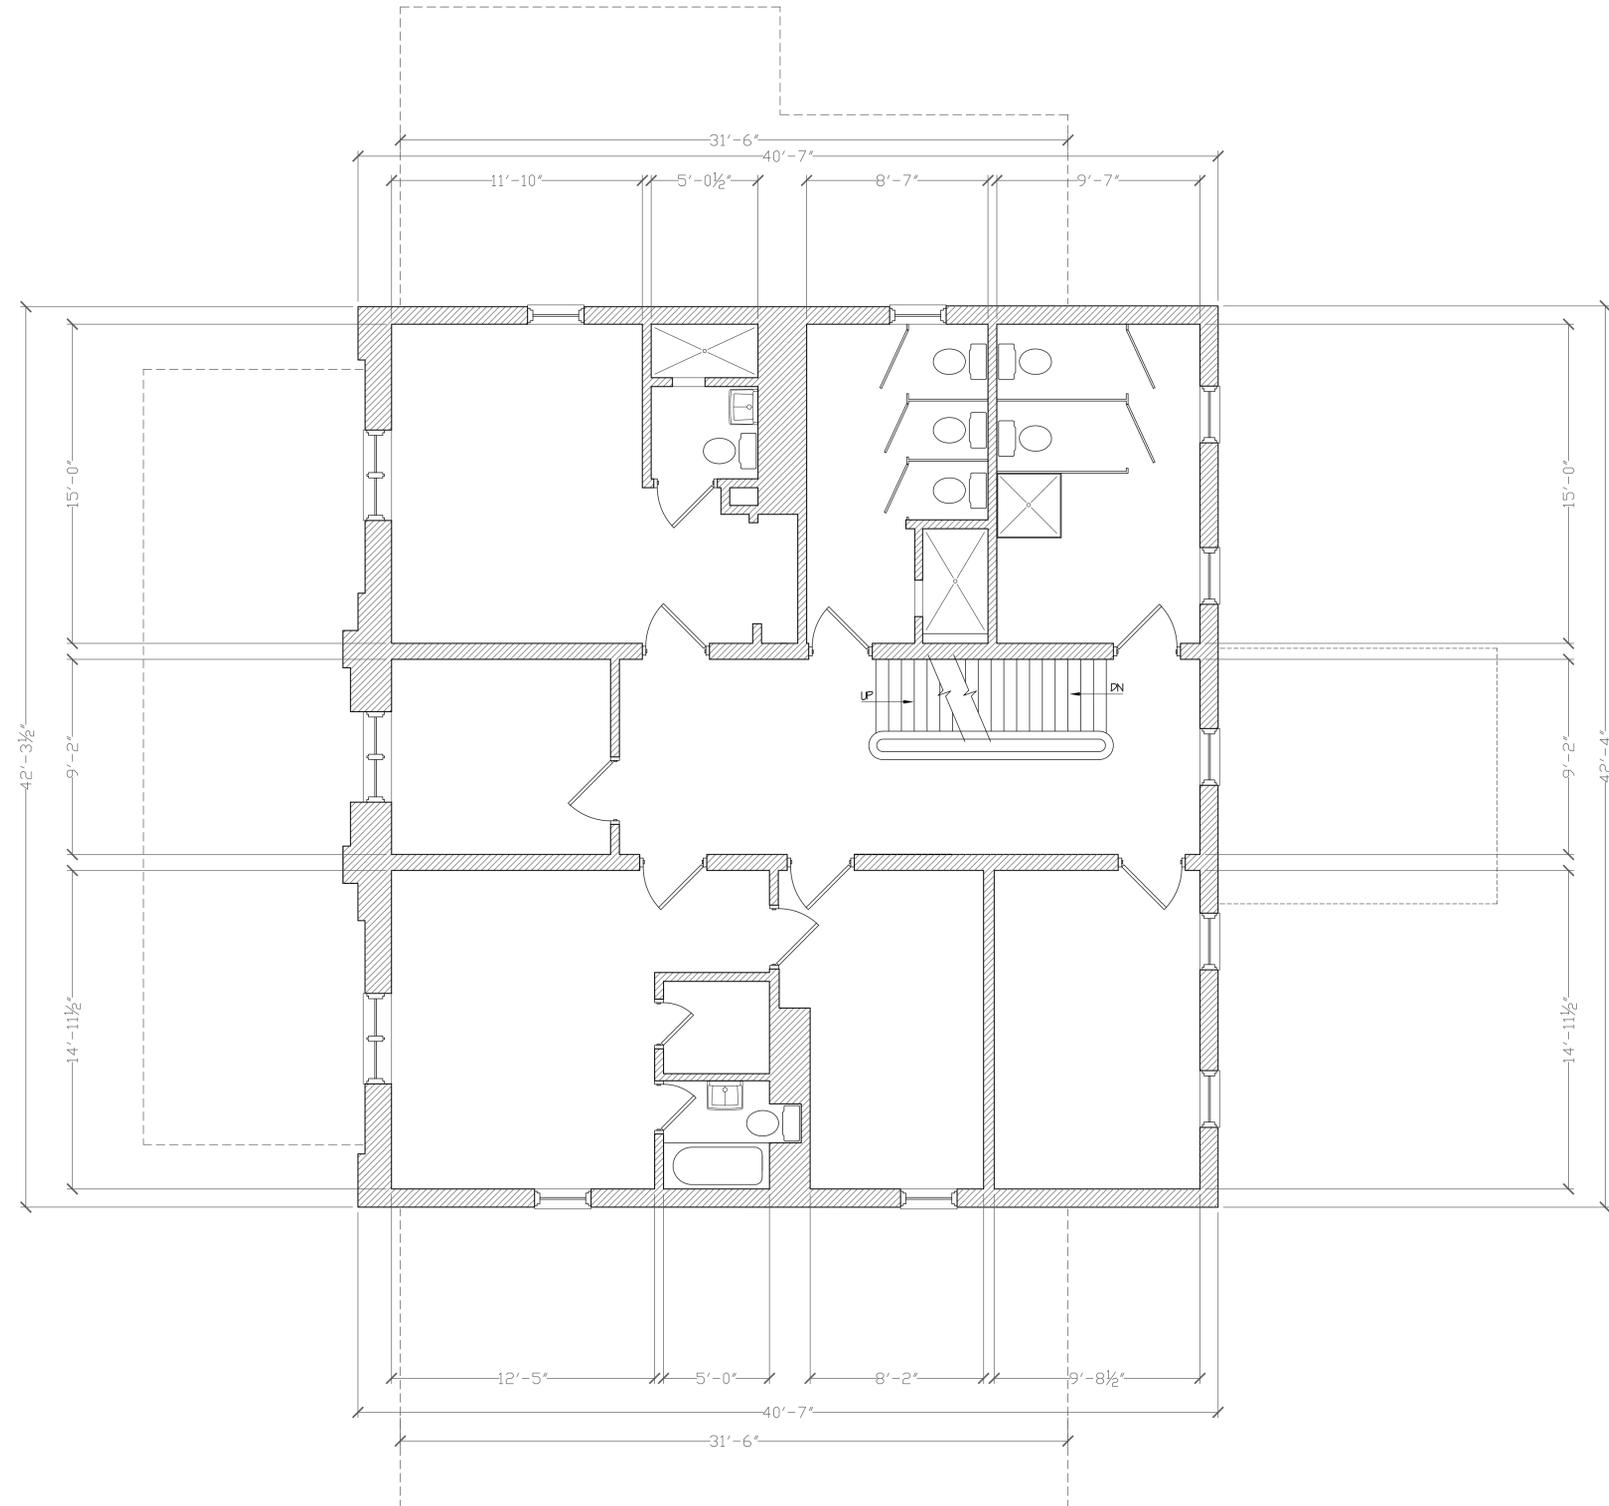

EXISTING SECOND LEVEL FLOOR PLAN


1/4" = 1'-0"



07-14-25

EXISTING
SECOND FLOOR

A-2

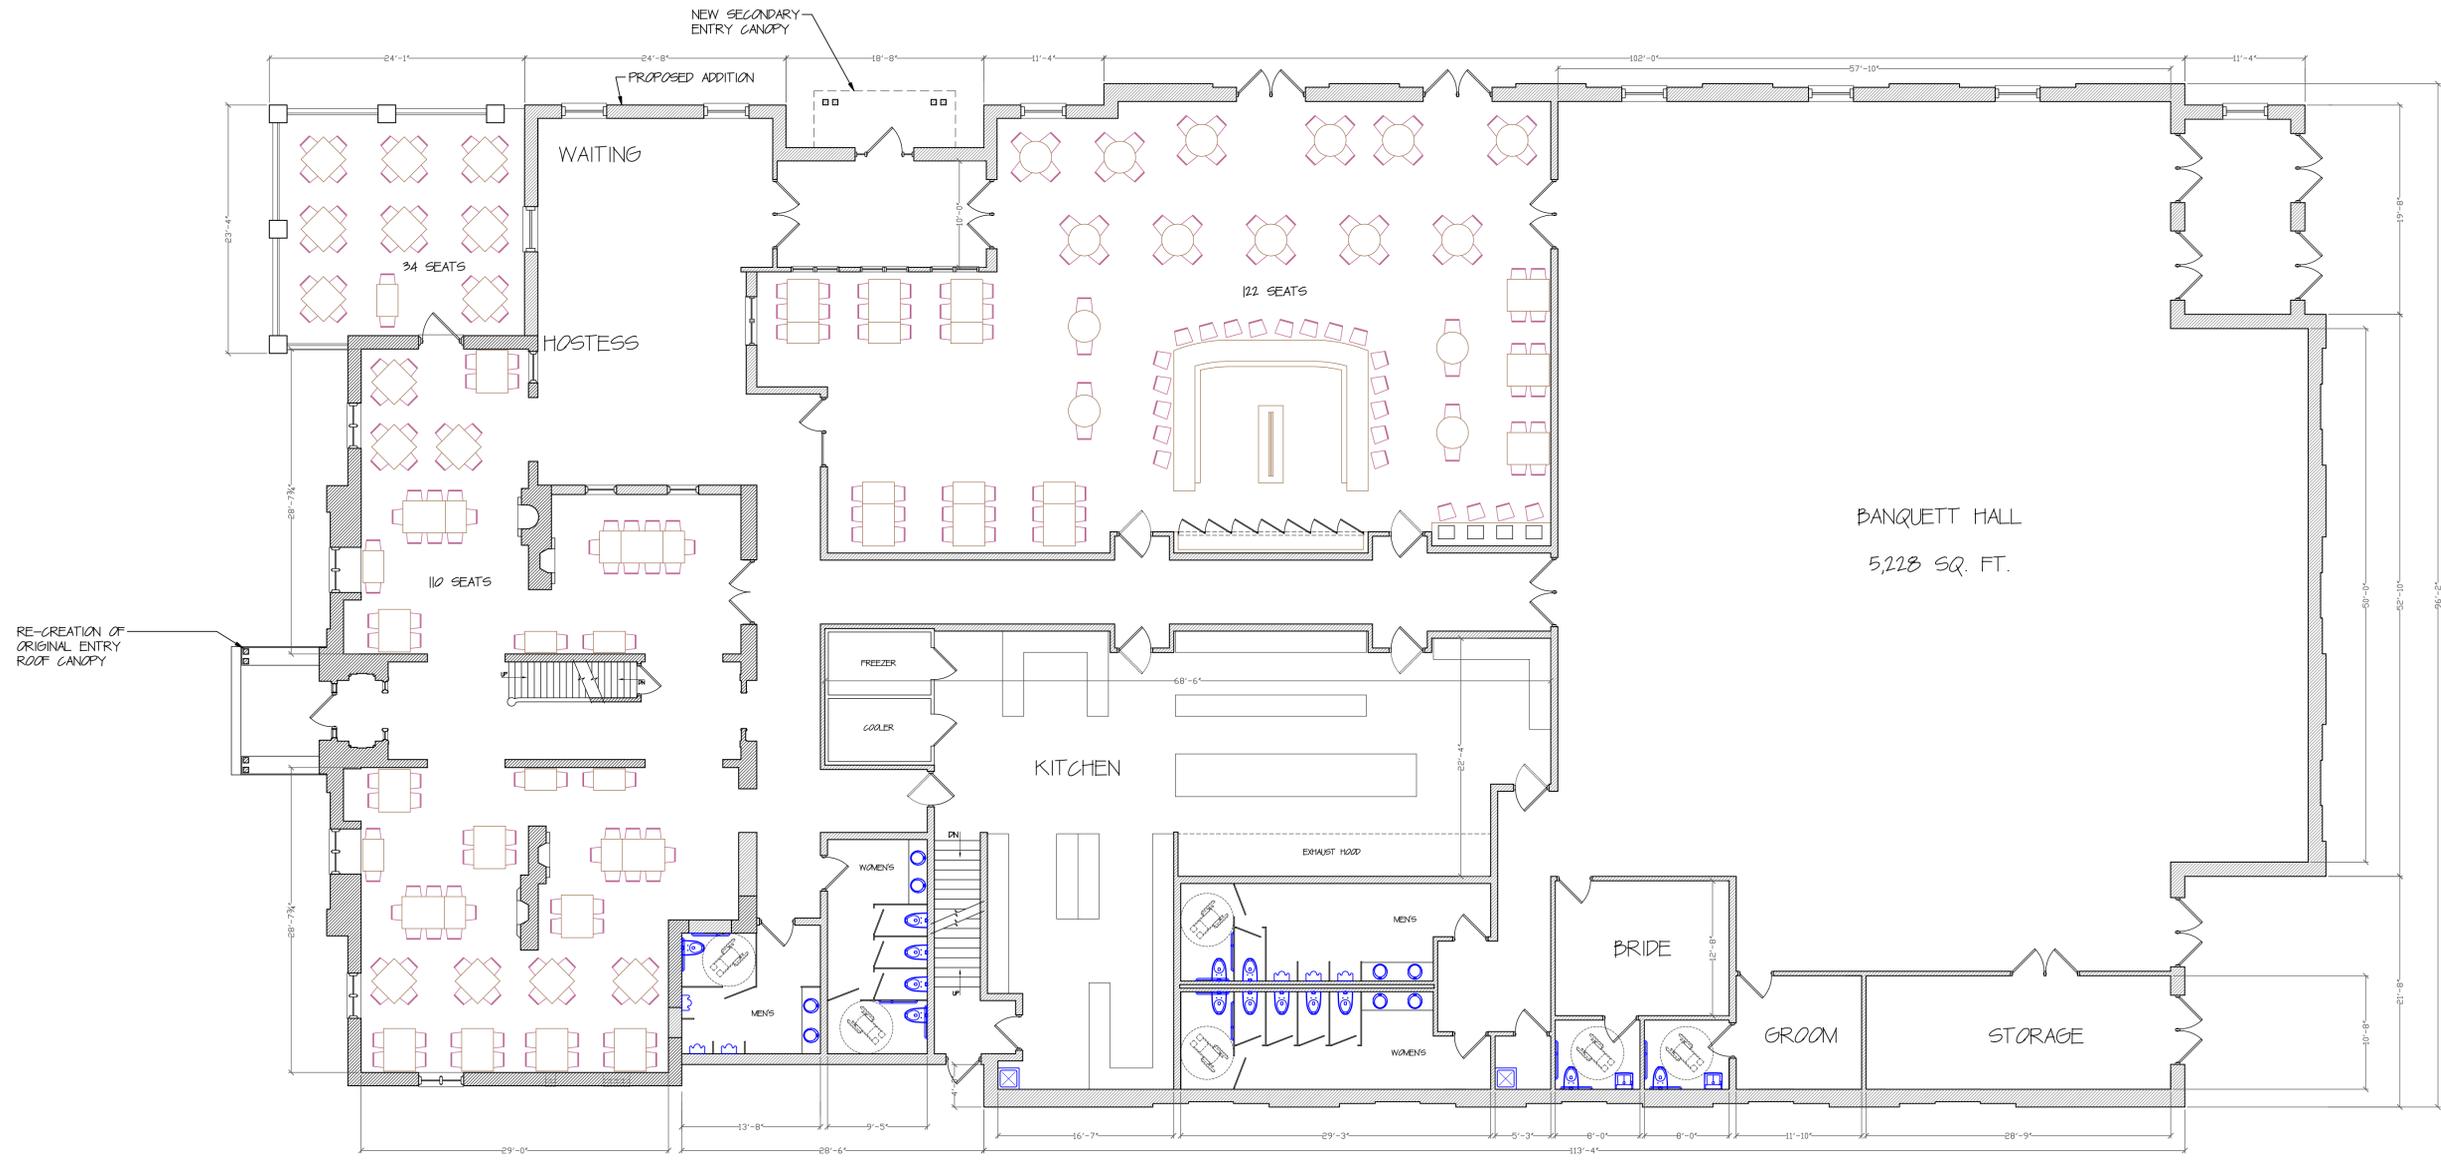


PROPOSED MAIN LEVEL FLOOR PLAN

EXISTING BUILDING: 2,426 SQUARE FEET
BUILDING ADDITION: 14,456 SQUARE FEET
TOTAL FOOTPRINT: 16,882 SQUARE FEET

1/8" = 1'-0"



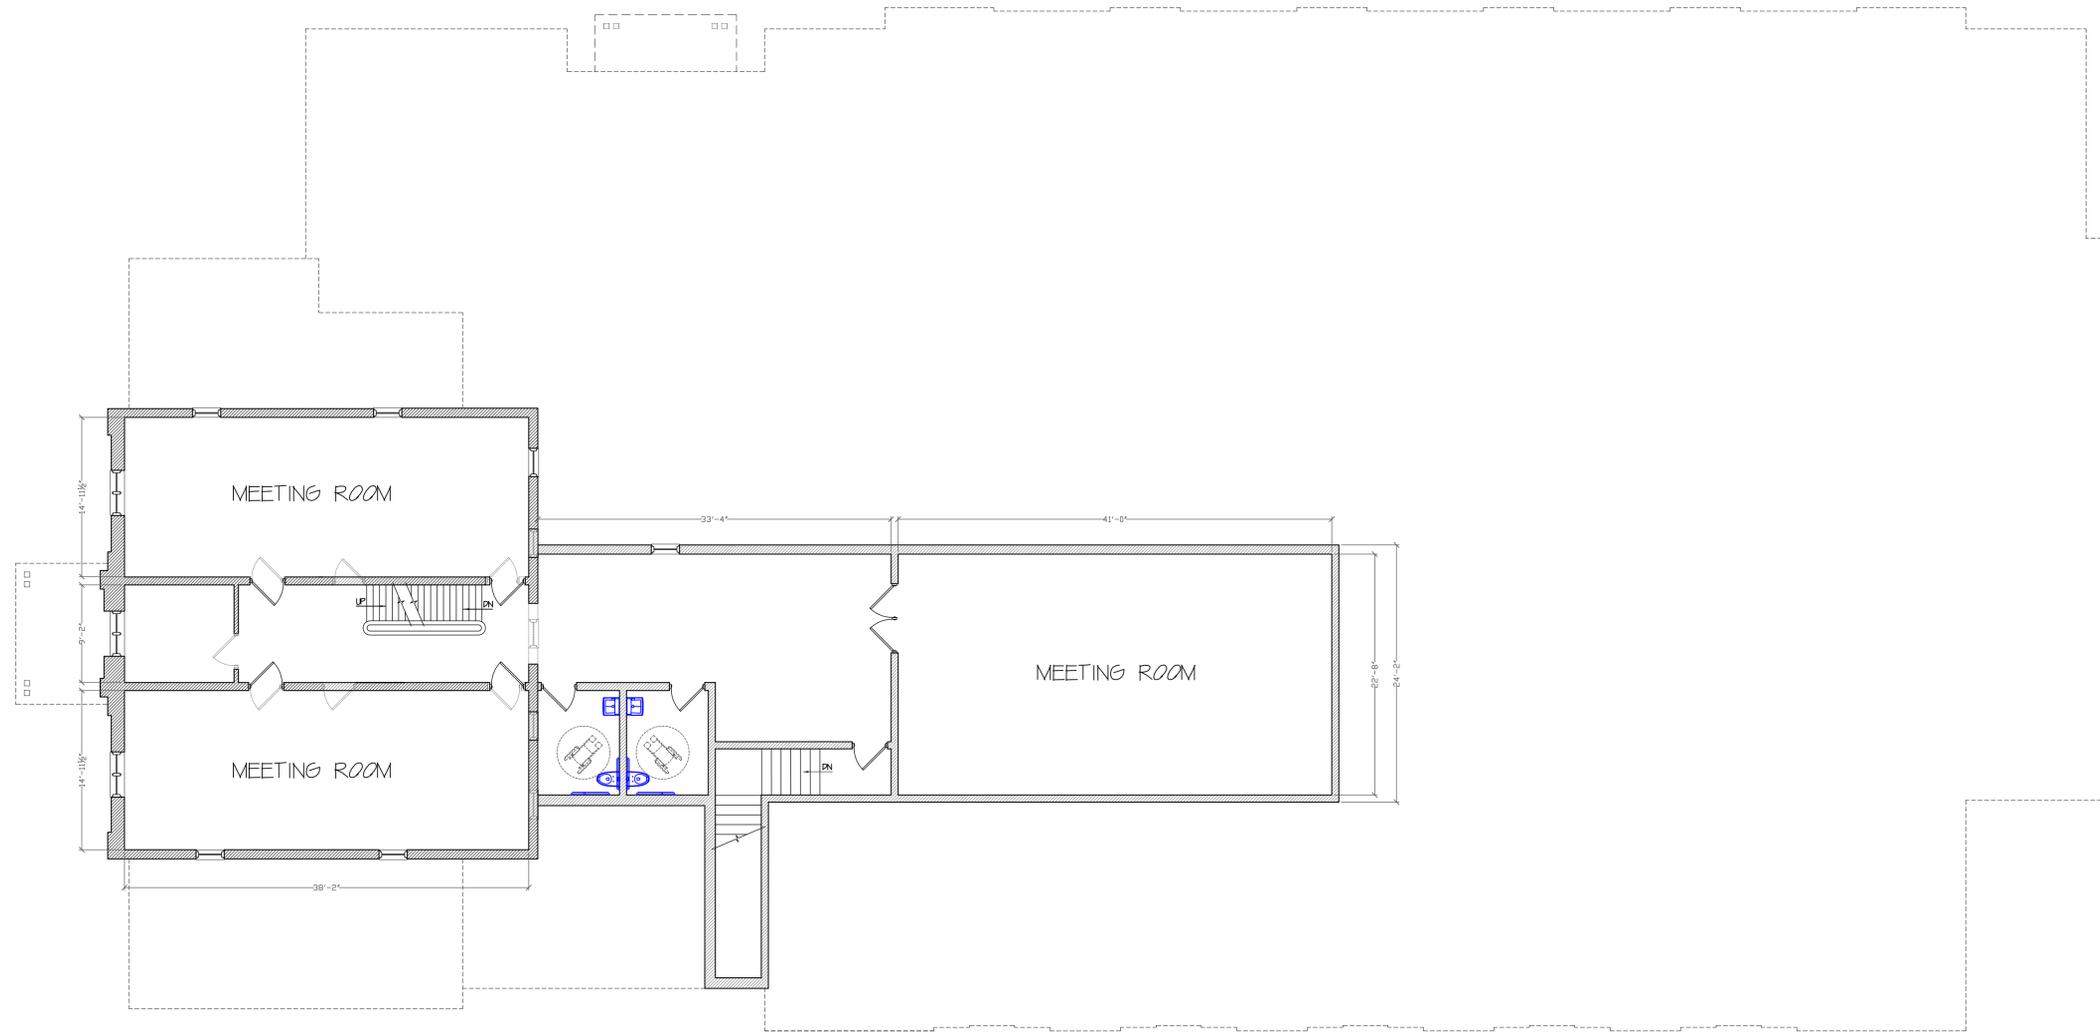

PROPOSED UPPER LEVEL FLOOR PLAN

EXISTING UPPER LEVEL: 1,716 SQUARE FEET
UPPER LEVEL ADDITION: 1,342 SQUARE FEET
TOTAL UPPER LEVEL: 3,058 SQUARE FEET

1/8" = 1'-0"




PROPERTY REDEVELOPMENT
374 S. 27TH Street
Milwaukee, WI 53211

07-14-25

PROPOSED
UPPER LEVEL

A-4

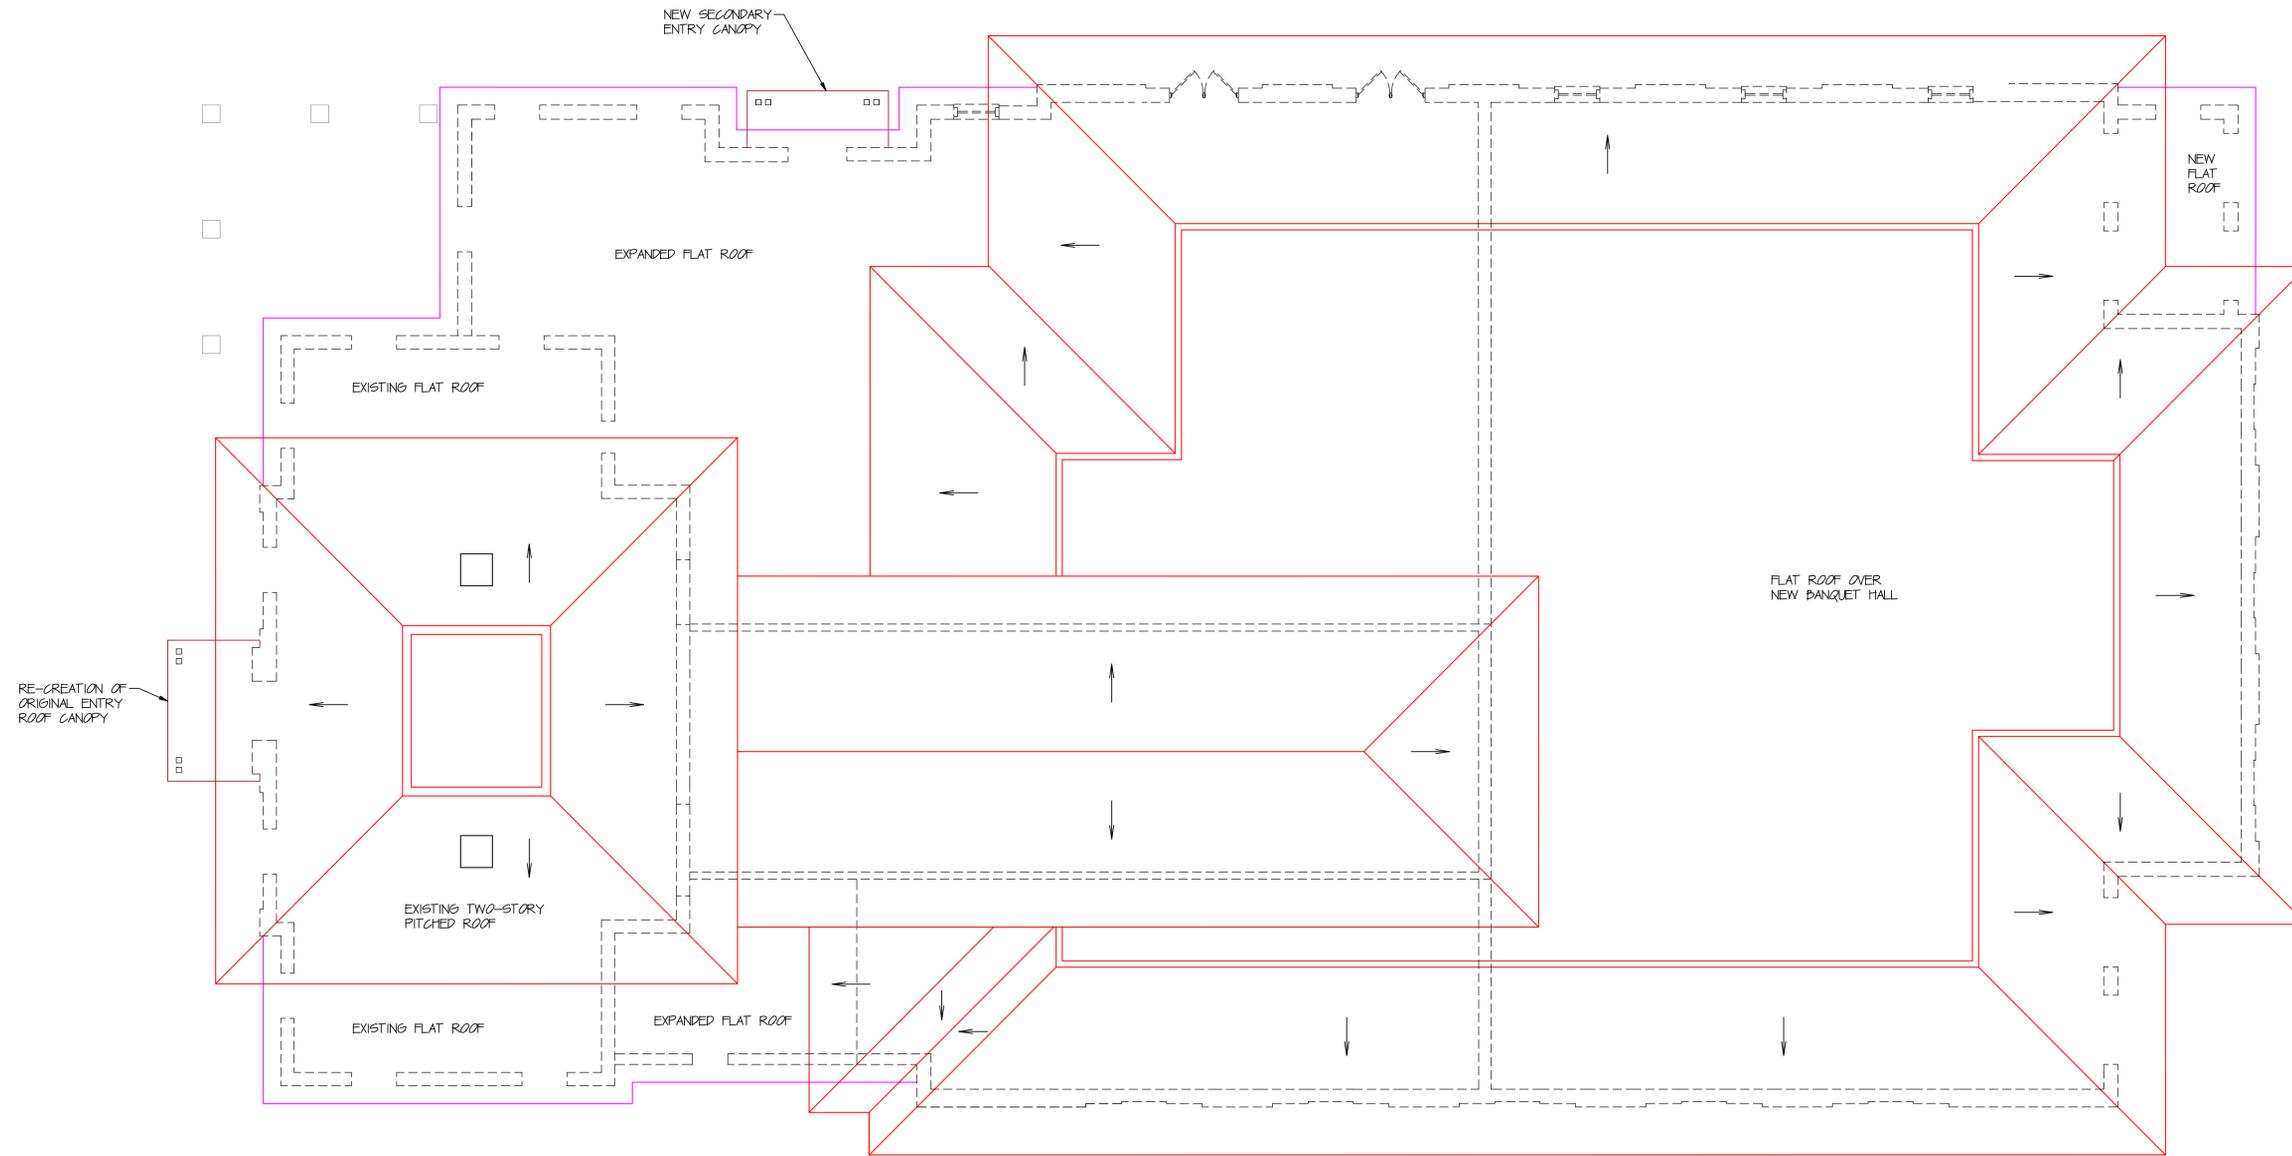

ROOF PLAN

1/8" = 1'-0"





PROPERTY REDEVELOPMENT
374 S. 27TH Street
Milwaukee, WI 53211

07-14-25

ROOF PLAN


A-5

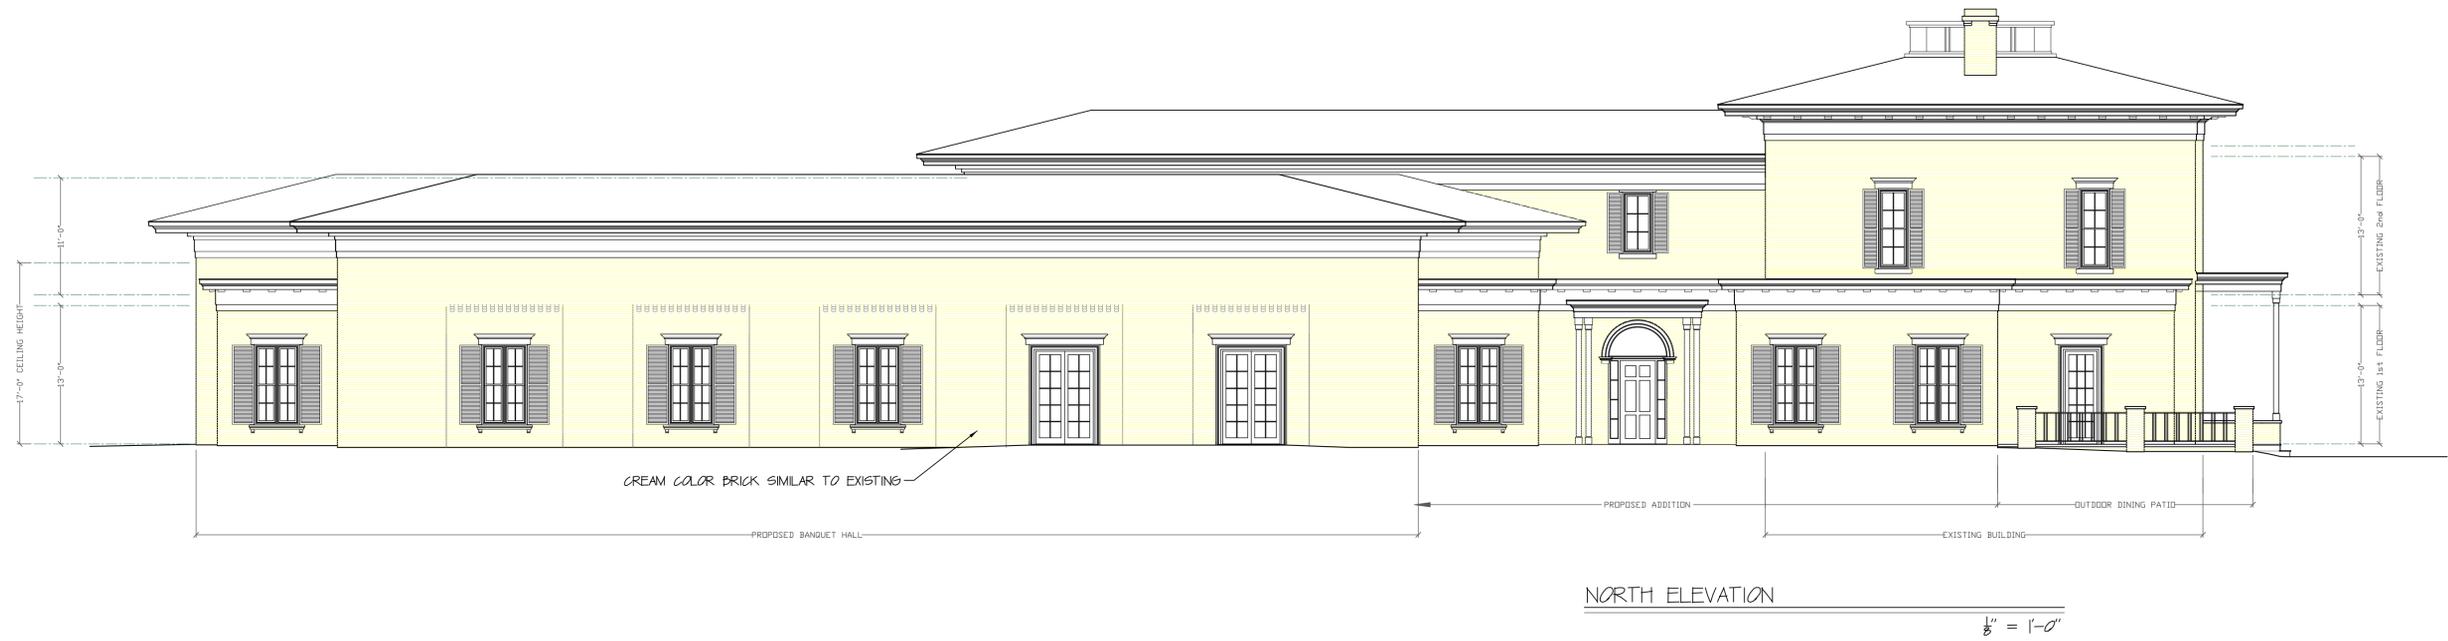

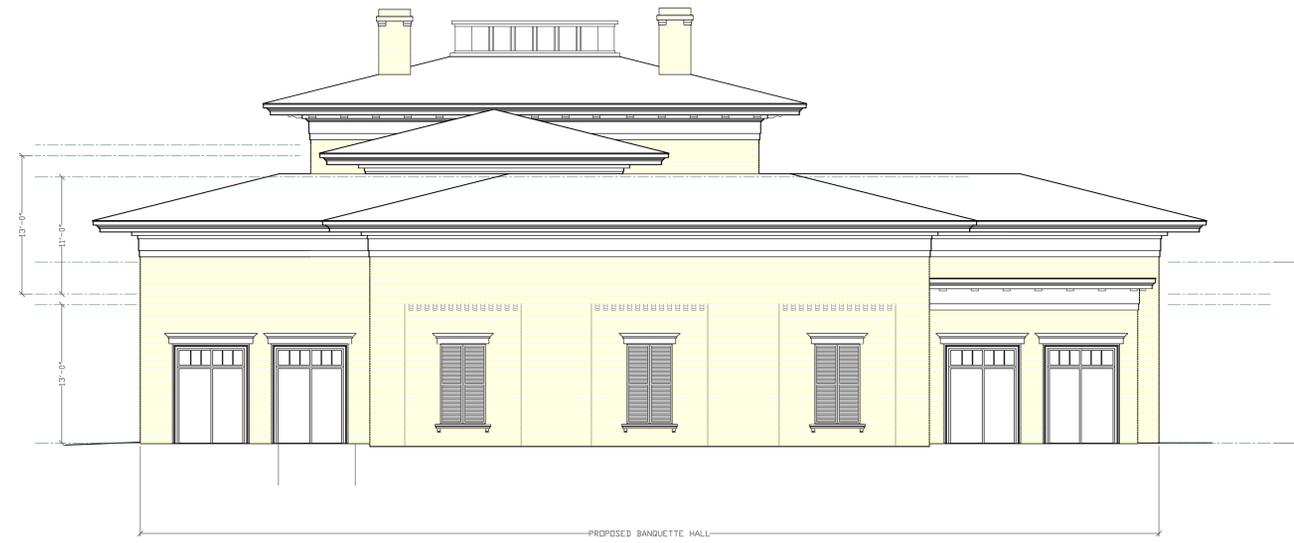


EAST ELEVATION

$\frac{1}{8}'' = 1'-0''$

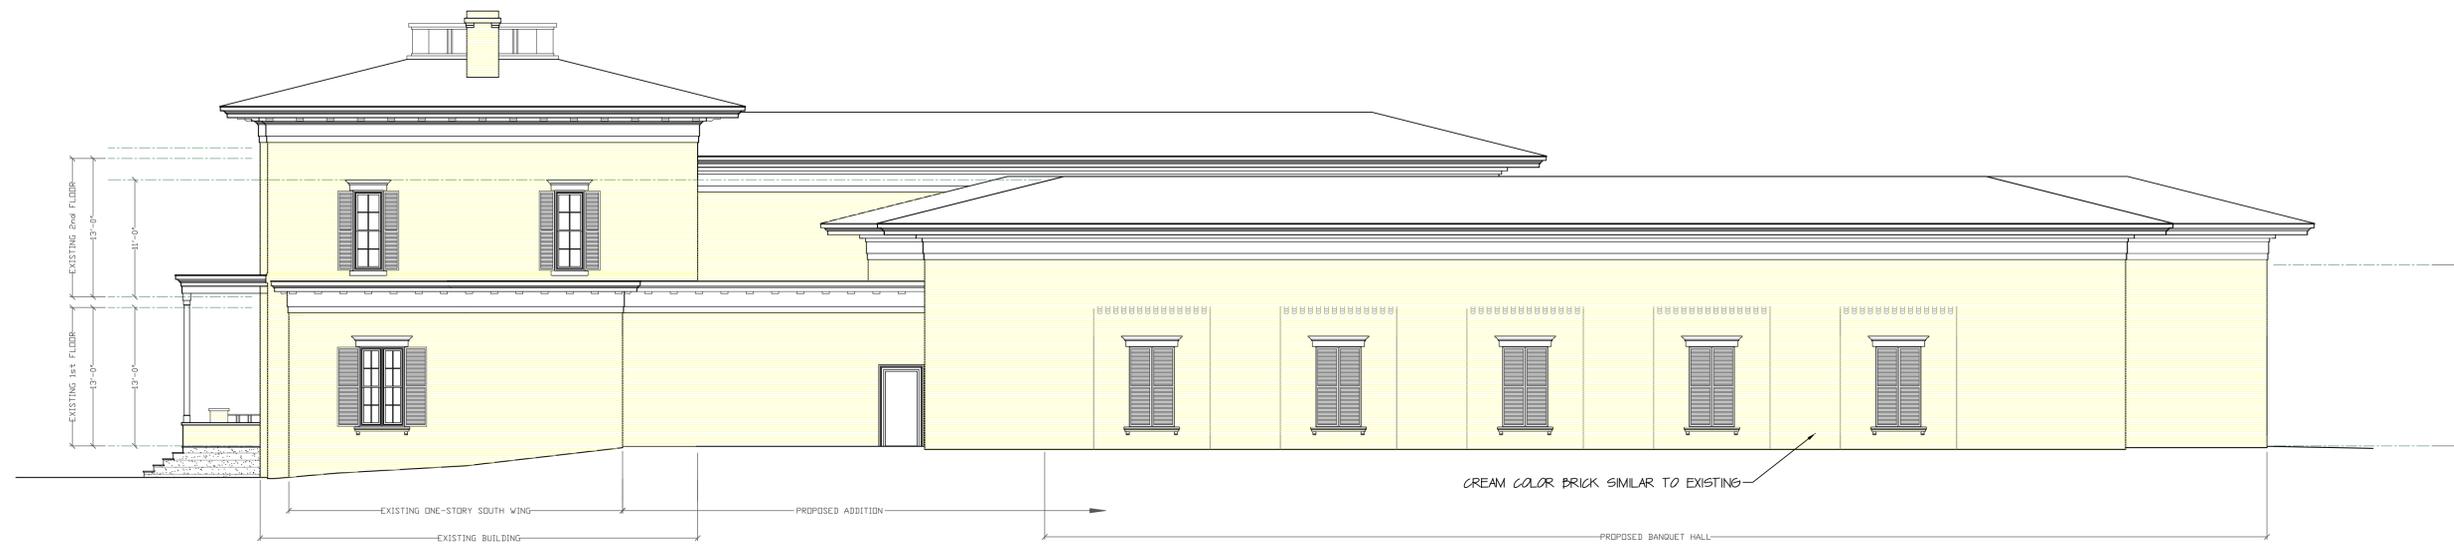

SOUTH ELEVATION


$\frac{1}{8}'' = 1'-0''$

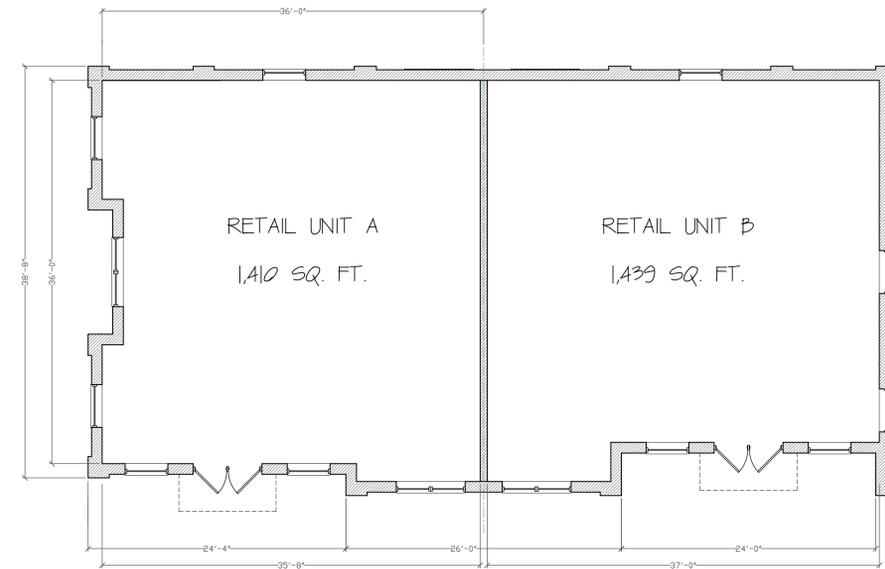

RETAIL BUILDING FLOOR PLAN


BUILDING FOOTPRINT: 2,849 SQUARE FEET

$\frac{1}{8}'' = 1'-0''$

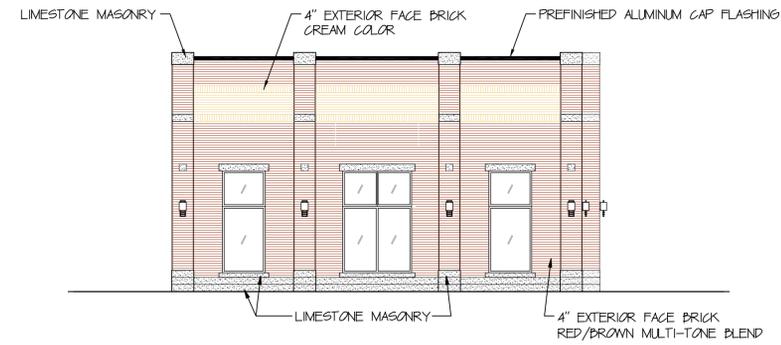


RETAIL BUILDING WEST ELEVATION

$\frac{1}{8}'' = 1'-0''$

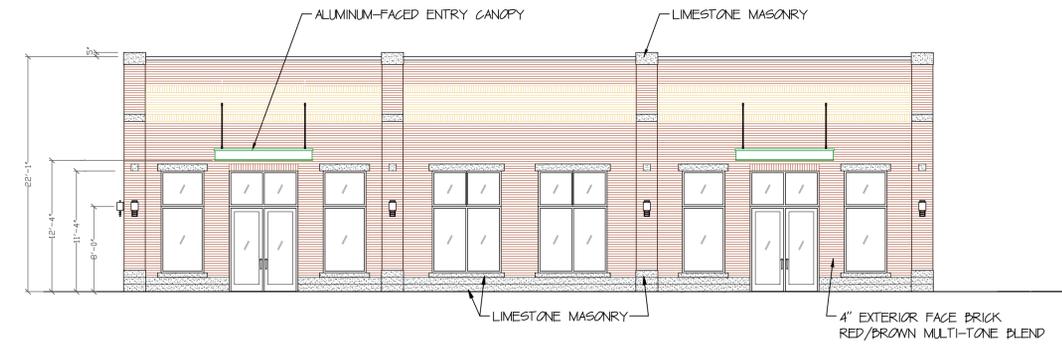


RETAIL BUILDING SOUTH ELEVATION

$\frac{1}{8}'' = 1'-0''$

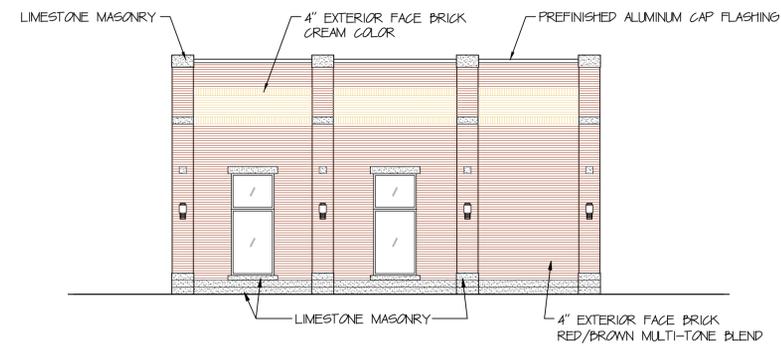

RETAIL BUILDING EAST ELEVATION

$\frac{1}{8}'' = 1'-0''$

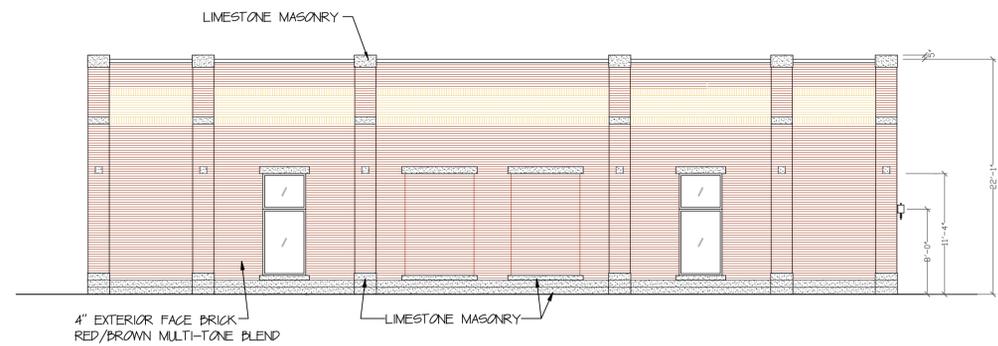

RETAIL BUILDING NORTH ELEVATION

$\frac{1}{8}'' = 1'-0''$