


N.W. 1/4 SEC. 33, T.7N., R.22E.

429

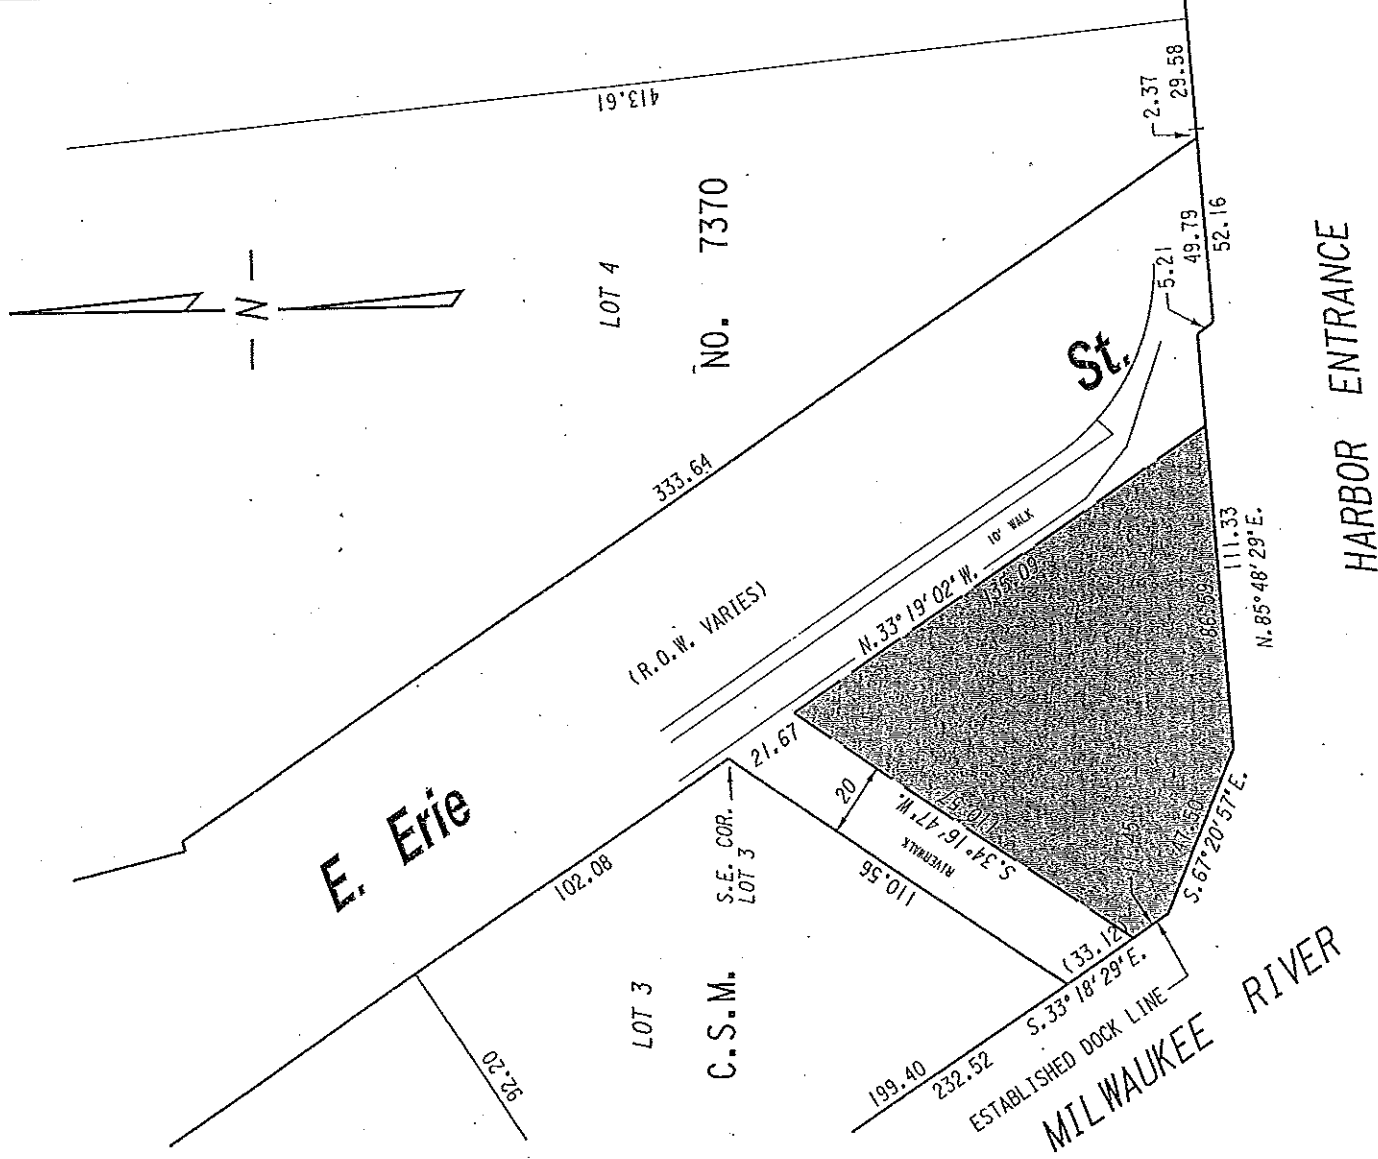

PUBLIC STREET
RIGHT-OF-WAY TO BE
DESIGNATED AS A
PEDESTRIAN MALL

FILE NO. 100262
INFRASTRUCTURE SERVICES DIVISION
MILWAUKEE, WISCONSIN

ASSIGNED TO: W.E. FUCHS

CH'K'D. BY: W.E. FUCHS

DRAWN BY: W.E.F.

DATE: JUNE 21, 2010

PROJECT/GRANT NO.:

SCALE: 1" = 40'

APPROVED BY:

Maureen Connell
CENTRAL DRAFTING & RECORDS MANAGER

ENGINEER