

# CITY OF MILWAUKEE


## DPW – Infrastructure Services Division – Transportation Operations

Regarding the recommendation for installation of yield control  
on South 23<sup>rd</sup> Street at West Verona Court.



 = EXISTING STOP

 = EXISTING YIELD

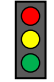 = SIGNAL

 = INSTALLATION OF YIELD

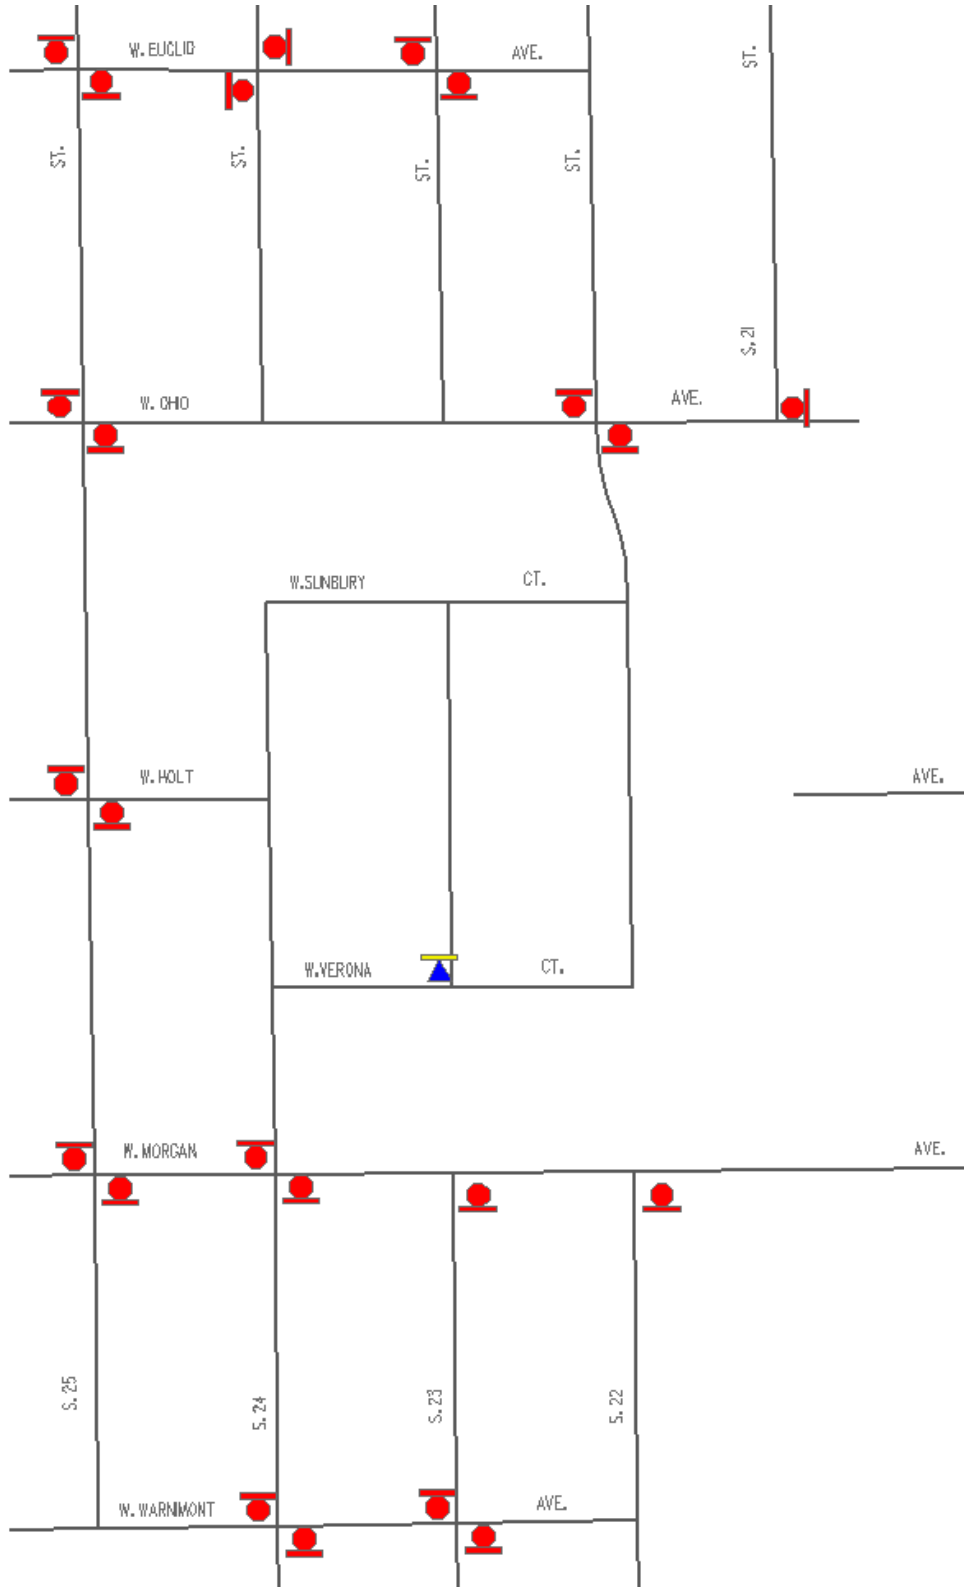


Exhibit A