

AMERICAN DESIGN
INCORPORATED
Architectural Services

2821 N. 4th St. Suite 537
Milwaukee, WI 53212
Phone 414.263.5020
Facsimile 414.263.5045

Project

27TH & WELLS
SOHI BUILDING

Sheet Title

STREET
ELEVATION -
WEST, NORTH

Revisions	Date	By
Item	Date	By

Project Architect JIM PIWONI

Drawn By ZACH RASMUSSEN

Project No. 200637

Date MARCH 29, 2010

Sheet No.

GENERAL NOTES:

- CONFIRM AND CORRELATE ALL DIMENSIONS IN FIELD.
- VERIFY EXISTING 2ND & 3RD FLOOR OPENINGS, COORDINATE AND INSTALL OWNER PROVIDED WINDOW UNITS WITH FLASHING AS MAY BE REQUIRED.

KEY NOTES:

1. EXAMINE, FLASH AND RESET ALL INSTALLED WINDOWS, AS MAY BE REQUIRED, TYP.
2. REPAIR STUCCO SUBSTRATE AS REQUIRED. CLEAN AND RESURFACE ALL STUCCO SURFACES, TO MATCH PHOTO, TYP.
3. PREPARE OPENINGS AND INSTALL NEW, DARK BRONZE ANODIZED ALUMINUM STOREFRONT SYSTEM WITH CLEAR LOW "E" THERMO PANE GLAZING UNLESS OTHERWISE NOTED.
4. ART GLASS TRANSOMS: THERMO PANE GLAZING WITH "SPOTLIGHT" ART GLASS ON OUTSIDE PANEL WITH PATTERN TO INSIDE AIRSPACE.
5. SAFETY GLASS: THERMOPANE TEMPERED GLASS PER CODE.
6. STONE CAVITY WALL ASSEMBLY 2 1/2" LANNON STONE, (FLAMED FINISH w/ HONED SILLS), WITH STAINLESS STEEL CLIPS OVER 1" AIR SPACE AND SPRAY ON AIR & WATER BARRIER OVER CMU WITH STUD FURRING, BATT INSULATION, VAPOR BARRIER & 5/8" GYPSUM BOARD, (SEE SECTIONS & DETAILS)
7. 1" LANNON STONE VENEER ADHERED TO EXISTING MASONRY SUBSTRATE. MATCH STONE CAVITY WALL SYSTEM COARSING AND COLOR.




4 STUCCO FINISH
SCALE: N/A




1 WEST STREET ELEVATION
SCALE: 1/4"=1'-0"



2 NORTH STREET ELEVATION
SCALE: 1/4"=1'-0"

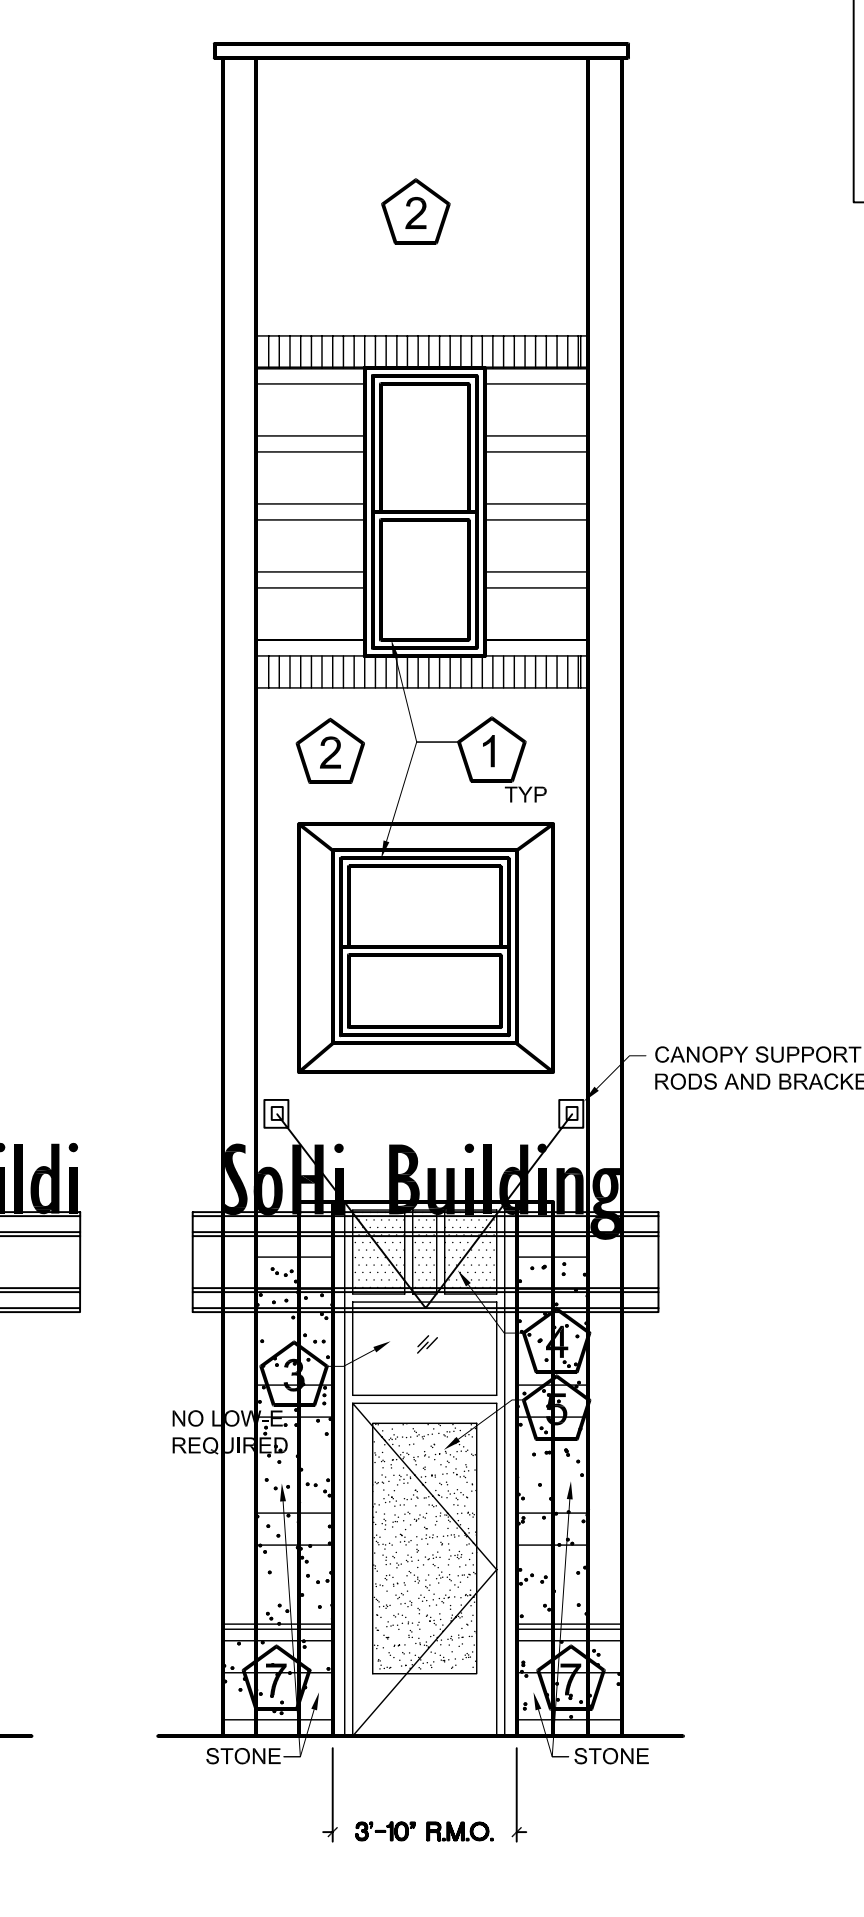

3 N.W. STREET ELEVATION
SCALE: 3/8"=1'-0"

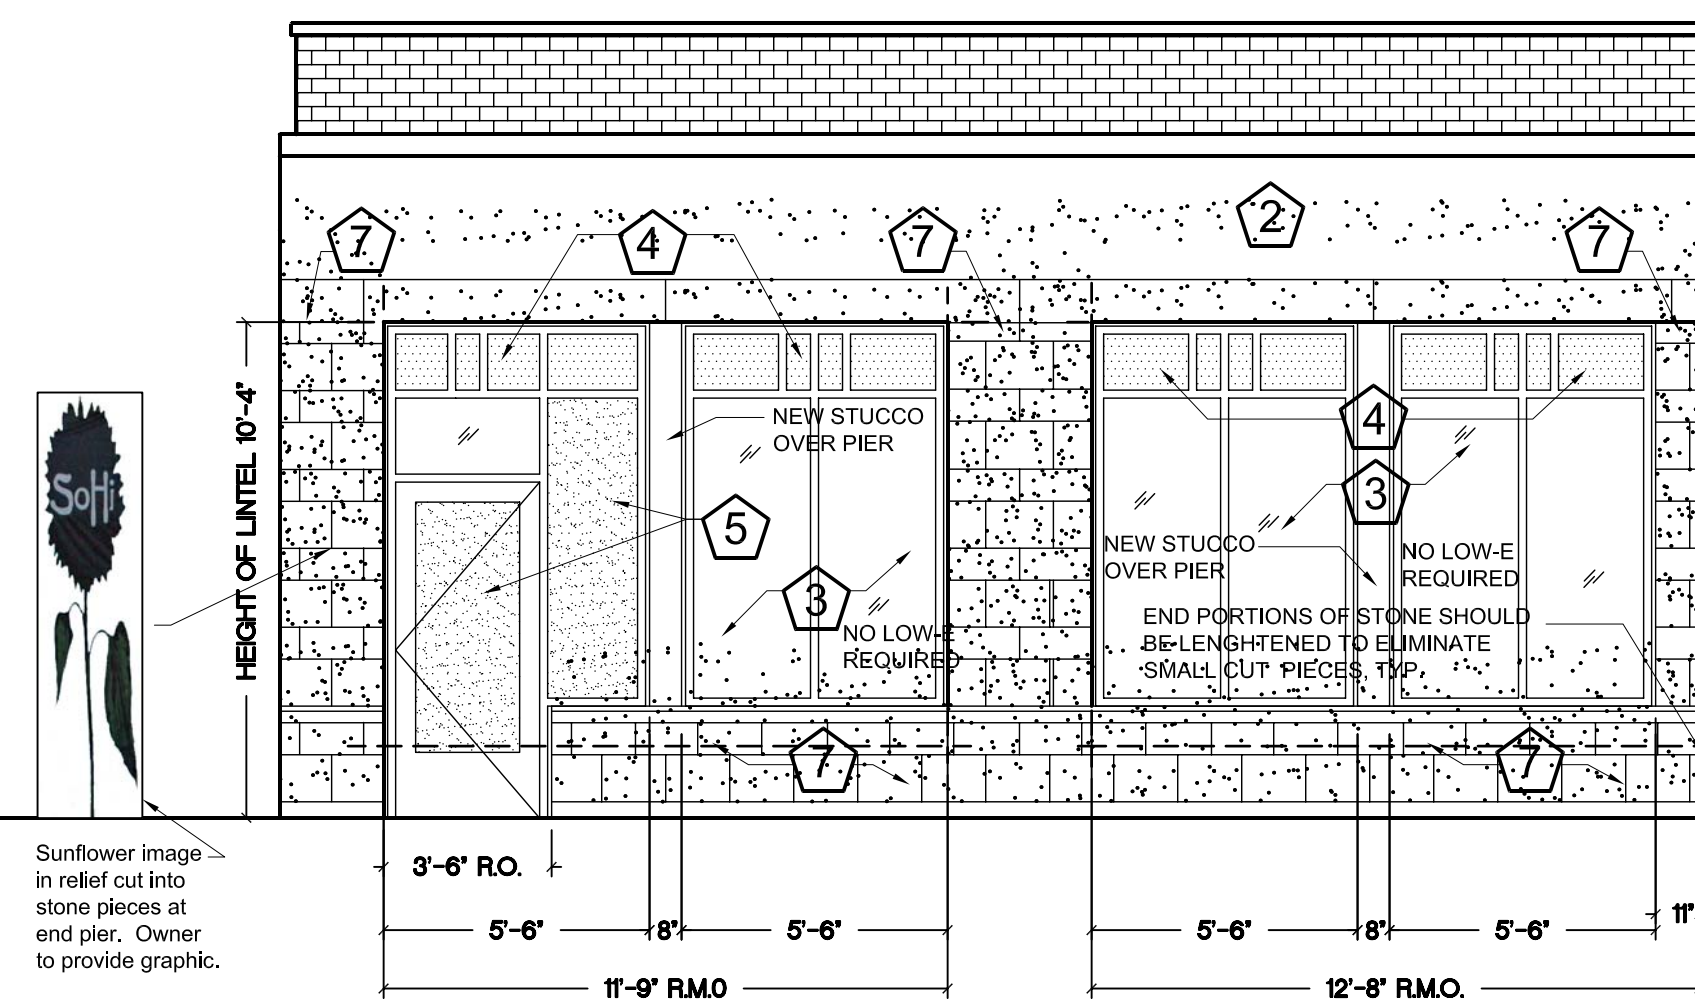

Sunflower image in relief cut into stone pieces at end pier. Owner to provide graphic.

A500