



# CERTIFICATE OF APPROPRIATENESS APPLICATION FORM

Incomplete applications will not be processed for Commission review.

Please print legibly.

**1. HISTORIC NAME OF PROPERTY OR HISTORIC DISTRICT: (if known)**

Sherman Park Lutheran Church

**ADDRESS OF PROPERTY:**

2703 N Sherman Blvd

**2. NAME AND ADDRESS OF OWNER:**

Name(s): Sherman Park Lutheran Church

Address: 2703 N Sherman Blvd

City: Milwaukee

State: WI

ZIP: 53210

Email: laabs@luminschools.org

Telephone number (area code & number) Daytime: 262-271-5291

Evening:

**3. APPLICANT, AGENT OR CONTRACTOR: (if different from owner)**

Name(s): Lemberg Electric- Zach Wenger

Address: 4085 N 128th St

City: Brookfield

State: WI

ZIP Code: 53005

Email: zwenger@lembergelectric.com

Telephone number (area code & number) Daytime: 262-364-0364

Evening:

**4. ATTACHMENTS: (Because projects can vary in size and scope, please call the HPC Office at 414-286-5712 for submittal requirements)**

**A. REQUIRED FOR MAJOR PROJECTS:**

Photographs of affected areas & all sides of the building (annotated photos recommended)

Sketches and Elevation Drawings (1 full size and 1 reduced to 11" x 17" or 8 1/2" x 11")  
A digital copy of the photos and drawings is also requested.

Material and Design Specifications (see next page)

**B. NEW CONSTRUCTION ALSO REQUIRES:**

\_\_\_\_\_ Floor Plans (1 full size and 1 reduced to a maximum of 11" x 17")

\_\_\_\_\_ Site Plan showing location of project and adjoining structures and fences

**PLEASE NOTE: YOUR APPLICATION CANNOT BE PROCESSED UNLESS  
BOTH PAGES OF THIS FORM ARE PROPERLY COMPLETED  
AND SIGNED.**

5. DESCRIPTION OF PROJECT:

Tell us what you want to do. Describe all proposed work including materials, design, and dimensions. Additional pages may be attached.

Lemberg will be swapping the existing sign face for the new proposed sign face. No other work is to take place on the site

6. SIGNATURE OF APPLICANT:



Signature

Zach Wenger  
Please print or type name

8/20/18  
Date

This form and all supporting documentation **MUST** arrive by 12:00 noon on the deadline date established to be considered at the next Historic Preservation Commission Meeting. Any information not provided to staff in advance of the meeting will not be considered by the Commission during their deliberation. Please call if you have any questions and staff will assist you.

**Mail or Email Form to:**  
Historic Preservation Commission  
City Clerk's Office  
841 N. Broadway, Rm. B1  
Milwaukee, WI 53202

**PHONE: (414) 286-5722**

[hpc@milwaukee.gov](mailto:hpc@milwaukee.gov)

[www.milwaukee.gov/hpc](http://www.milwaukee.gov/hpc)

Or click the **SUBMIT** button to automatically email this form for submission.

**SUBMIT**

Monument Sign Face Specifications

One (1) New Routed Aluminum Face for an Existing Illuminated Monument Sign

Single Sided  
Size: 4' x 8'

(A) Sign Face:


Routed 1/8" aluminum face (no exposed fasteners), backed with white acrylic, 3M translucent film on 1st surface of back up acrylic. (white outline required on copy)

Installation Method:

Cut out existing aluminum face leaving 2" +/- border to stud mount new routed aluminum face.

Colors:

- (1)  Paint to match 3M Light Beige film 3630-149
- (2)  3M translucent film Dark Brown 3630-59

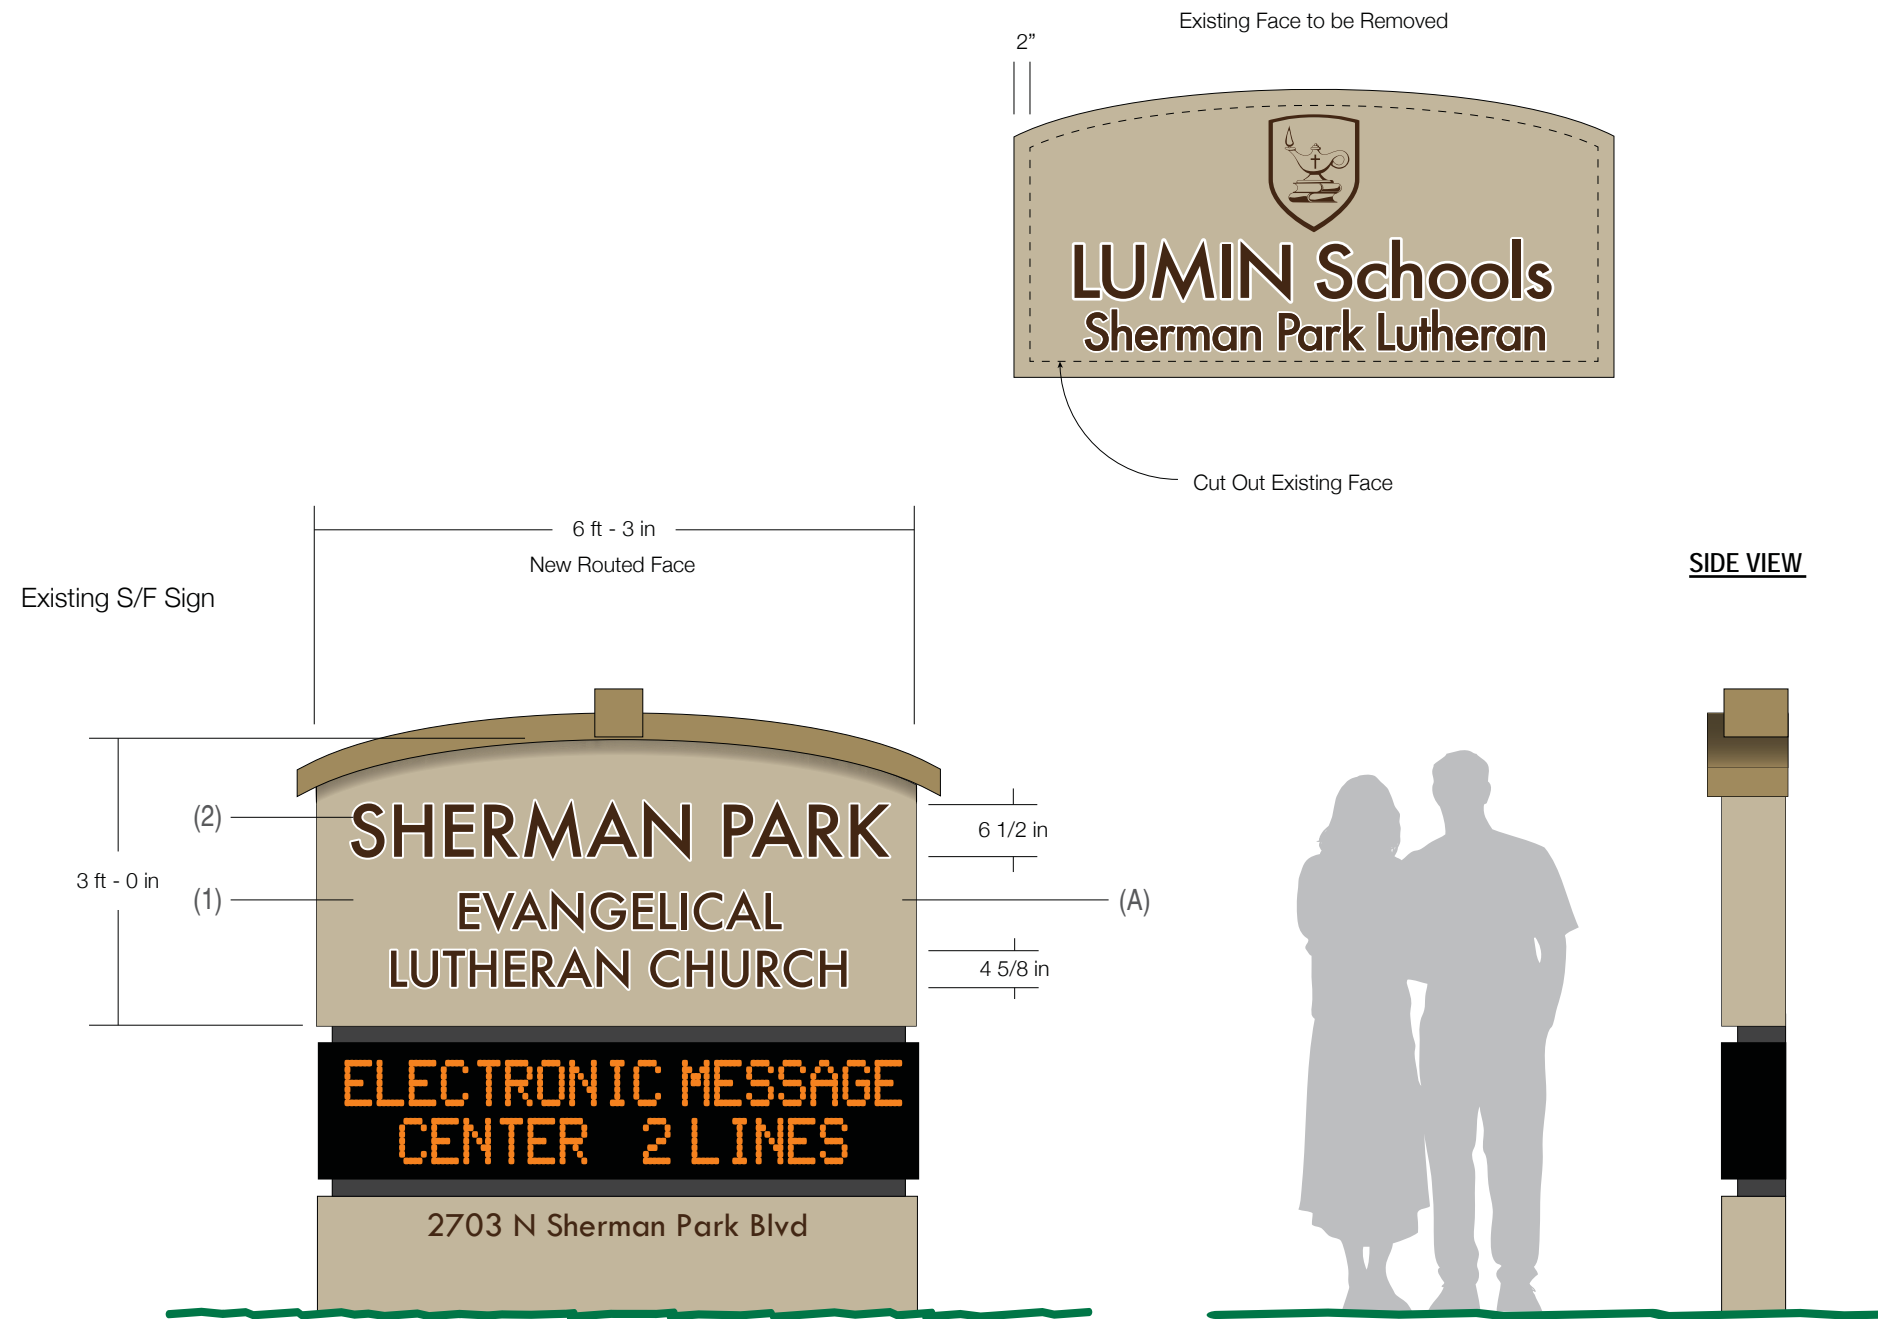

SIGNS

4085 North 128th Street  
Brookfield, WI 53005  
p. 262-781-1500  
www.LembergElectric.com

Client: Lumin Schools - Sherman Park Lutheran Church  
Location: 2703 N. Sherman Park Blvd.  
City: Milwaukee, Wisconsin 53201

Sales Representative: Skip DeBack  
Project Manager: Zach Wenger  
Designer: Mark Mayzik

Scale: 1/2"=1'  
Paper Size: 11x17  
Signature / Date:

Client / Location or Project / Sign Classification / Version# or Sheet / Revision# / Drawing Status Date:  
Sherman\_Park\_Church\_MON\_v01\_r00\_PD 08-20-18

Existing face to be removed and replaced with proposed face



# LUMIN Schools

## Sherman Park Lutheran



watchfire®

2703 N Sherman Park Blvd