

CITY OF MILWAUKEE

DPW – Infrastructure Services Division – Transportation Operations

Regarding the recommendation for installation of yield control on West Burdick Avenue at South 63rd Street.



 = EXISTING STOP

 = EXISTING YIELD

 = SIGNAL

 = NEW YIELD

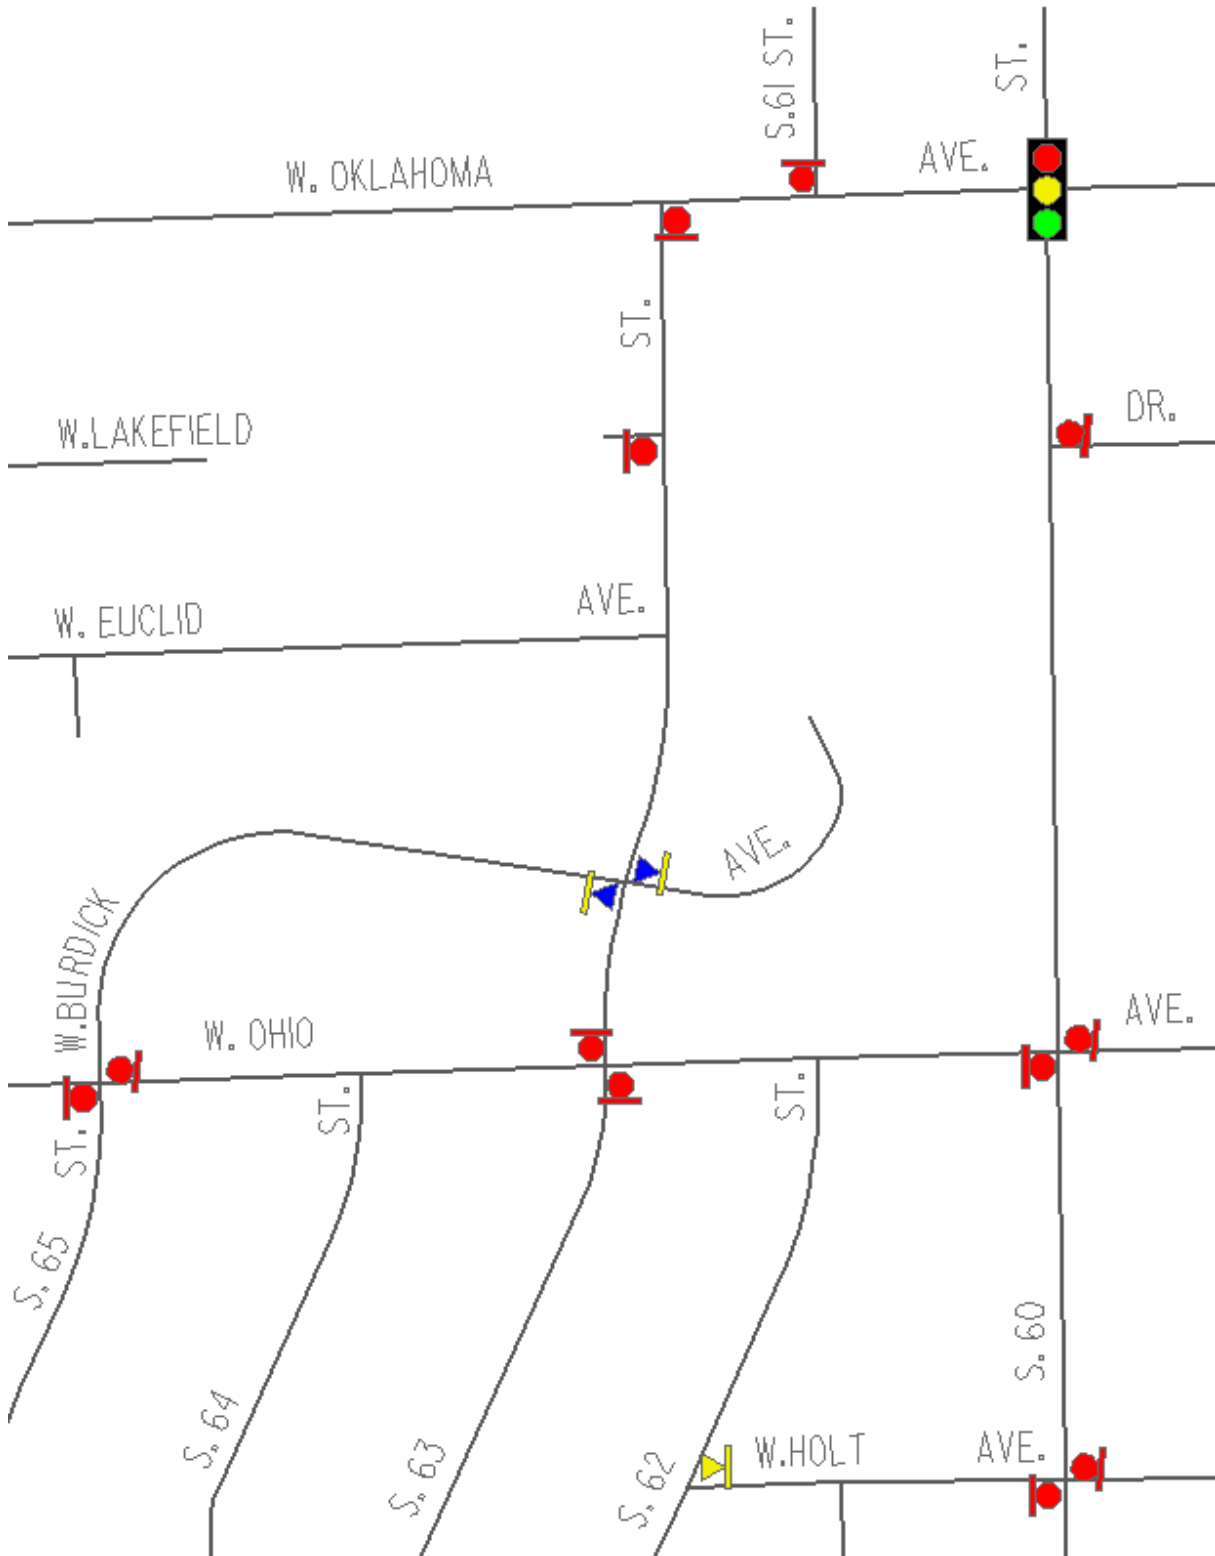


Exhibit A