



2 SECOND FLOOR
160'-11\"/>

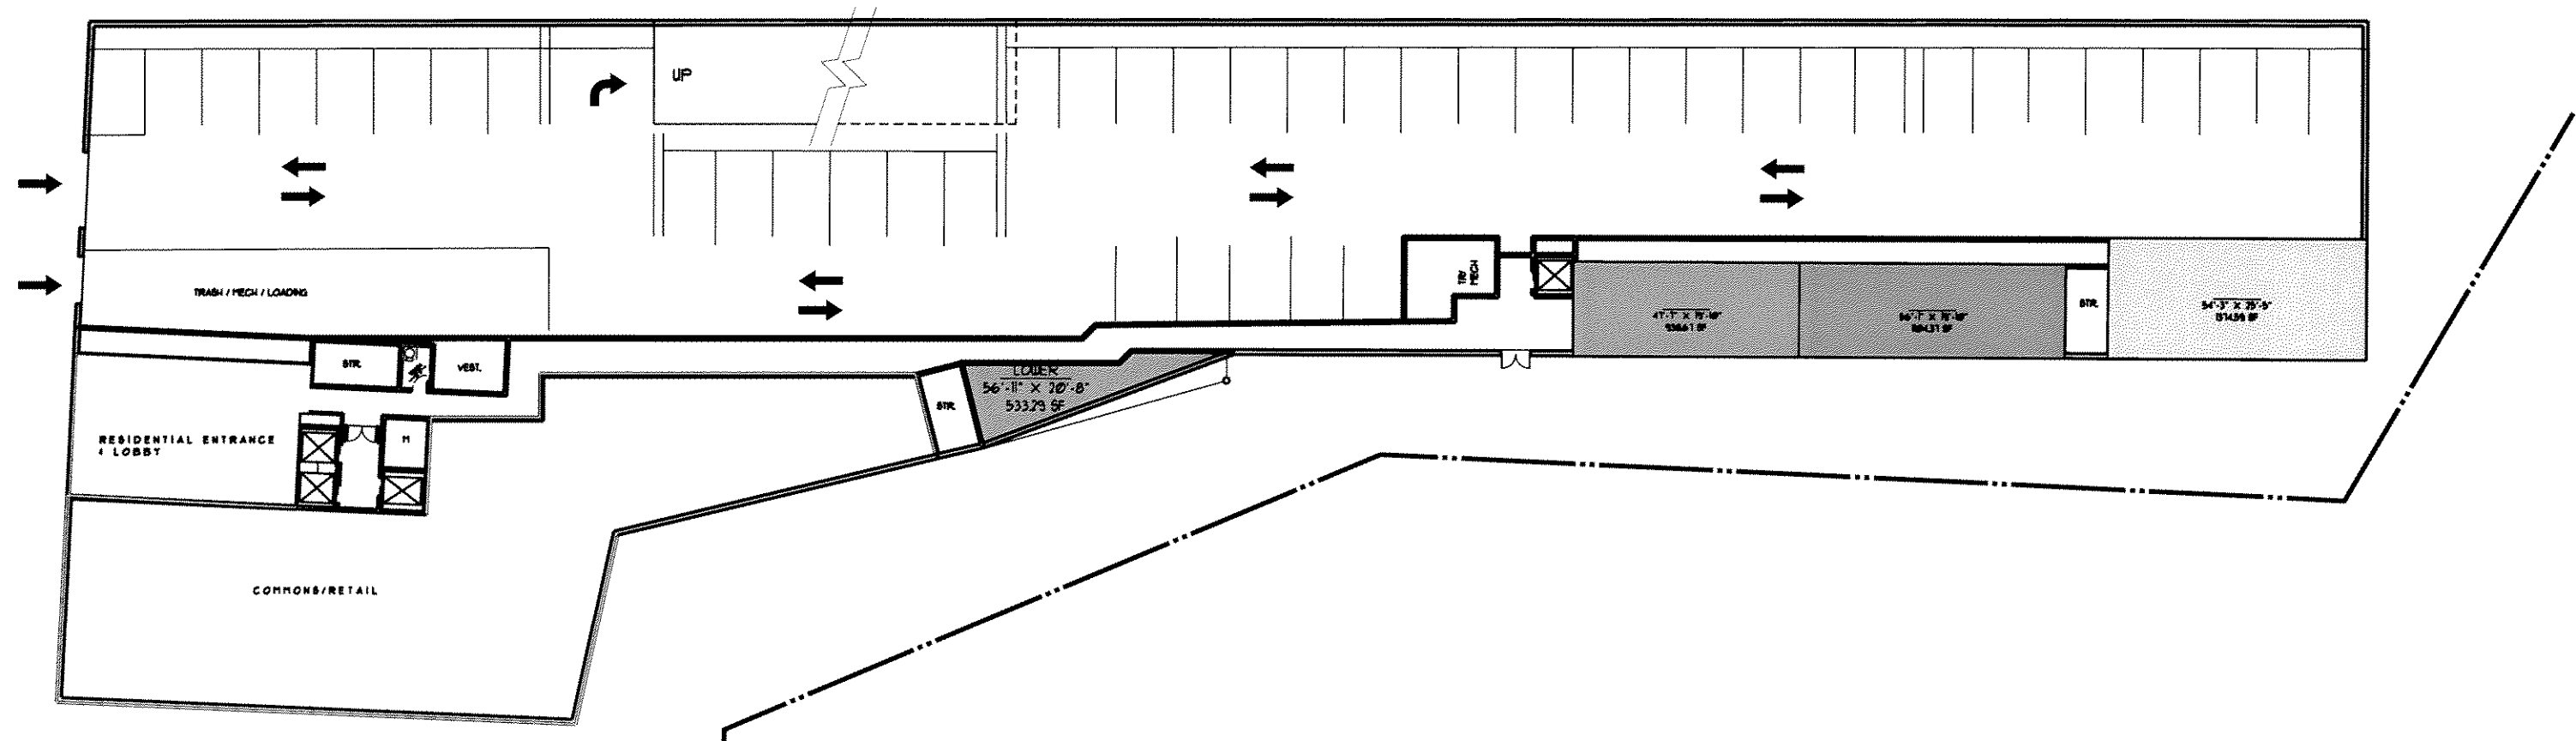


1 GROUND FLOOR
160'-11\"/>

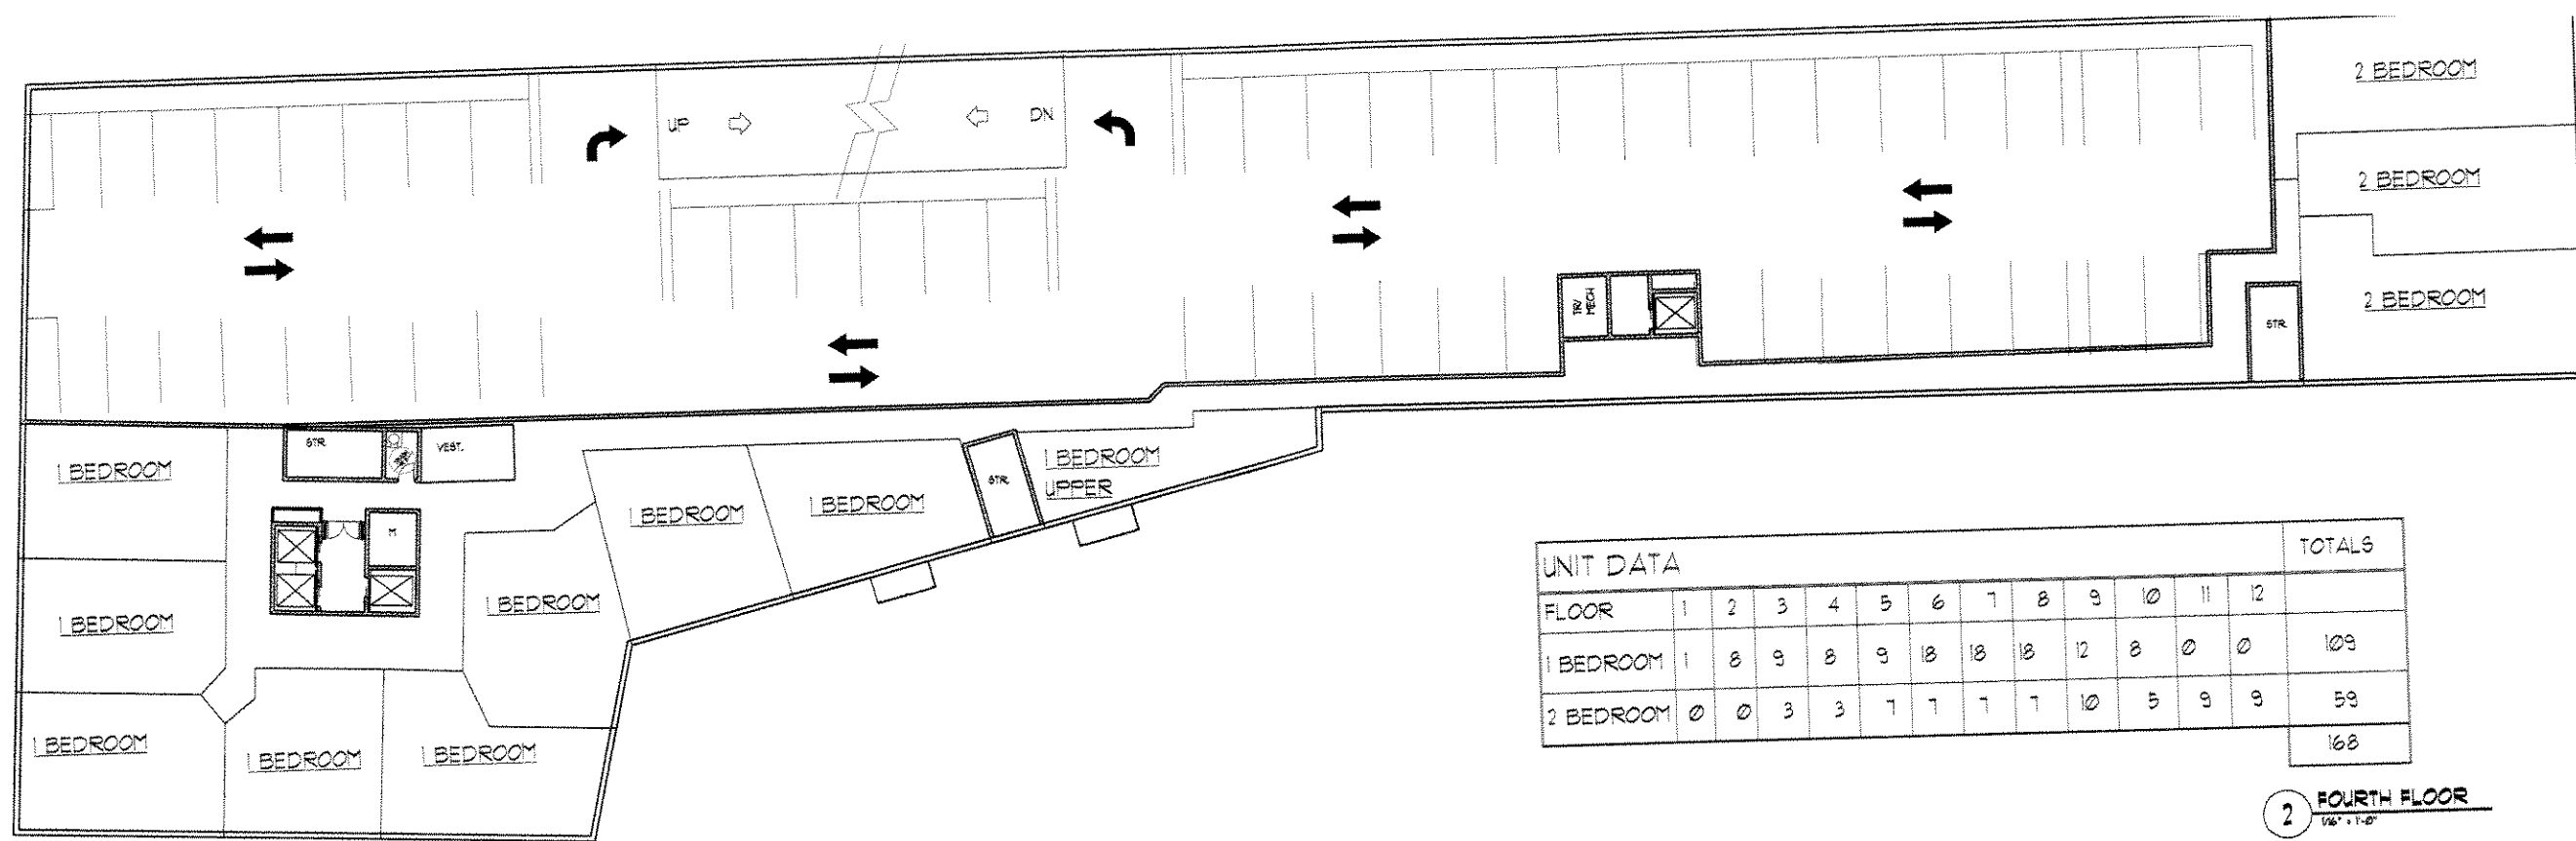


UNIT DATA												TOTALS	
FLOOR	1	2	3	4	5	6	7	8	9	10	11	12	
1 BEDROOM	1	8	9	8	9	18	18	18	12	8	0	0	109
2 BEDROOM	0	0	3	3	7	7	7	7	10	5	9	9	59
													168

2 FOURTH FLOOR
1/8" = 1'-0"

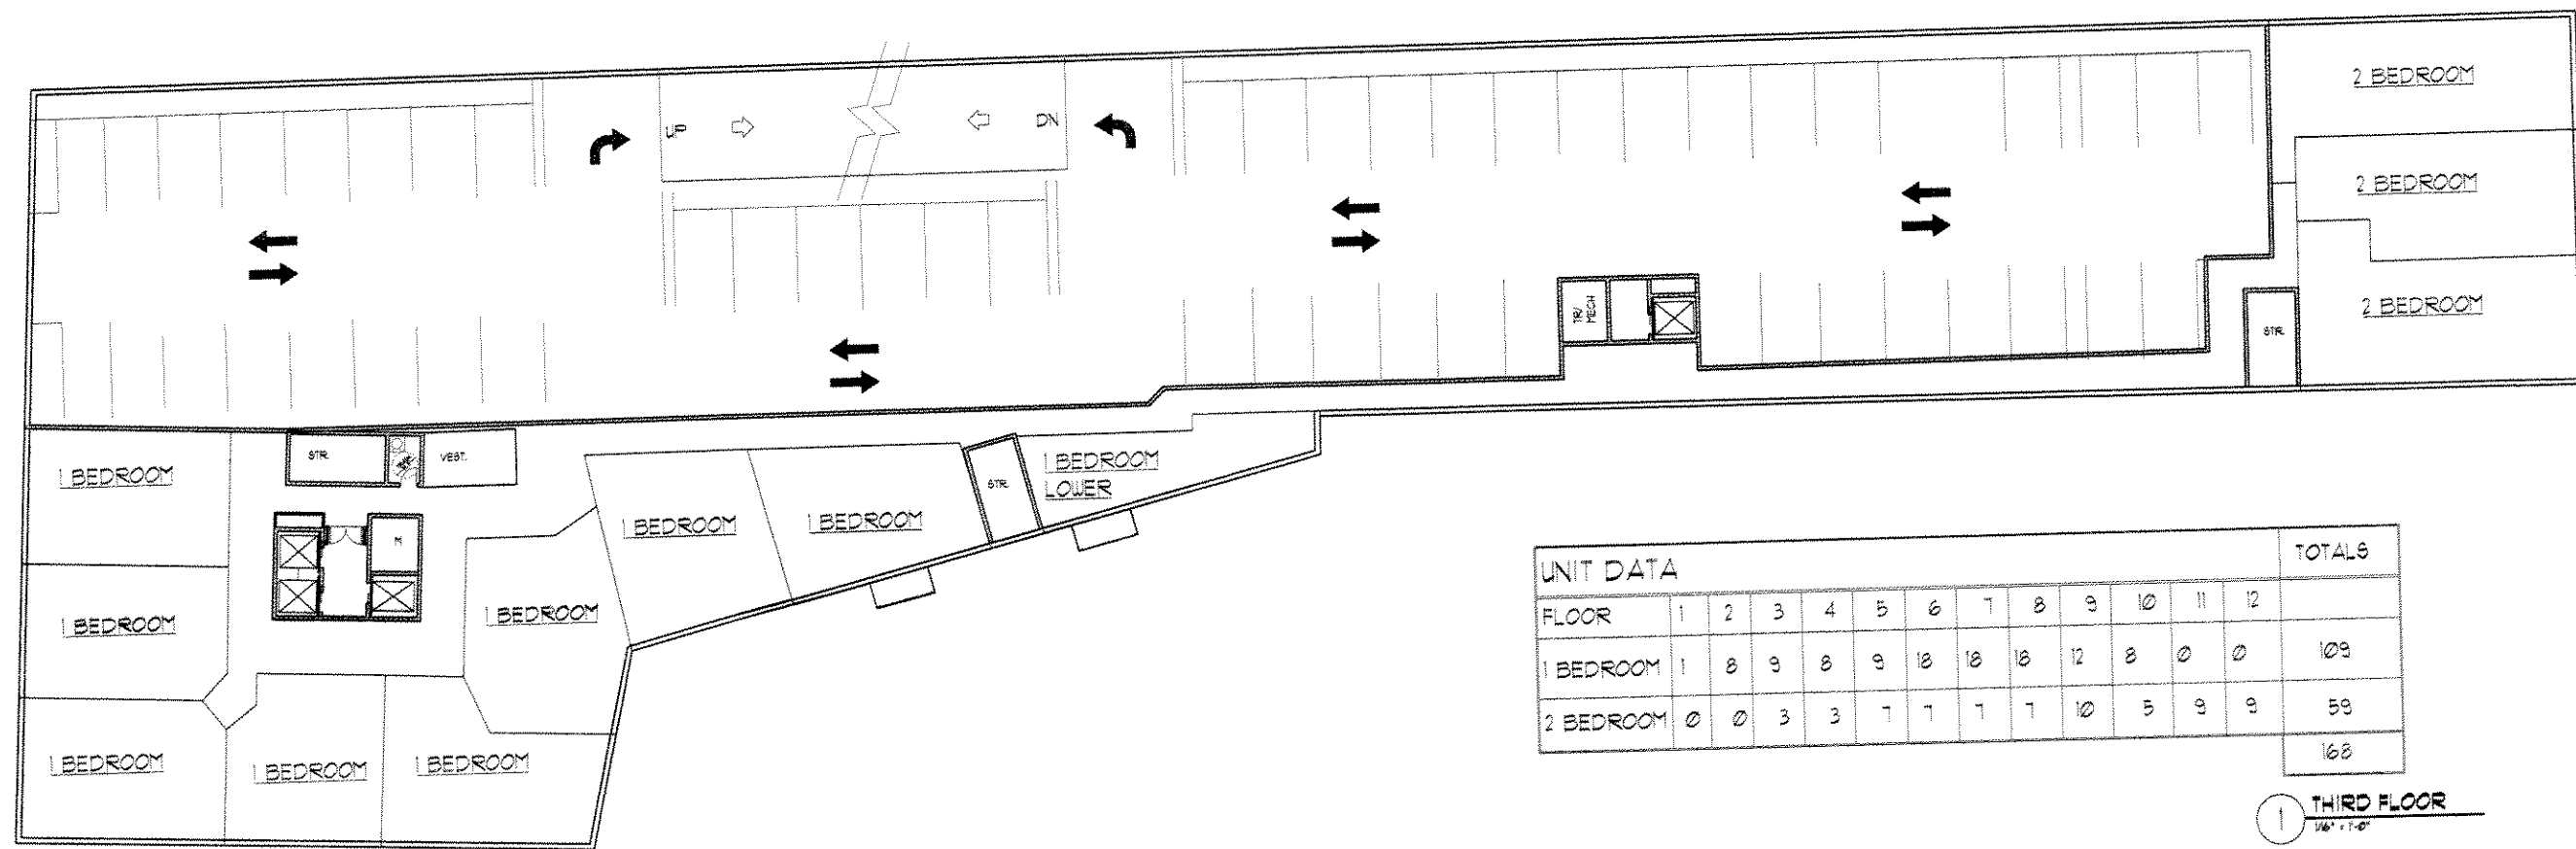


UNIT DATA												TOTALS	
FLOOR	1	2	3	4	5	6	7	8	9	10	11	12	
1 BEDROOM	1	8	9	8	9	18	18	18	12	8	0	0	109
2 BEDROOM	0	0	3	3	7	7	7	7	10	5	9	9	59
													168

1 THIRD FLOOR
1/8" = 1'-0"

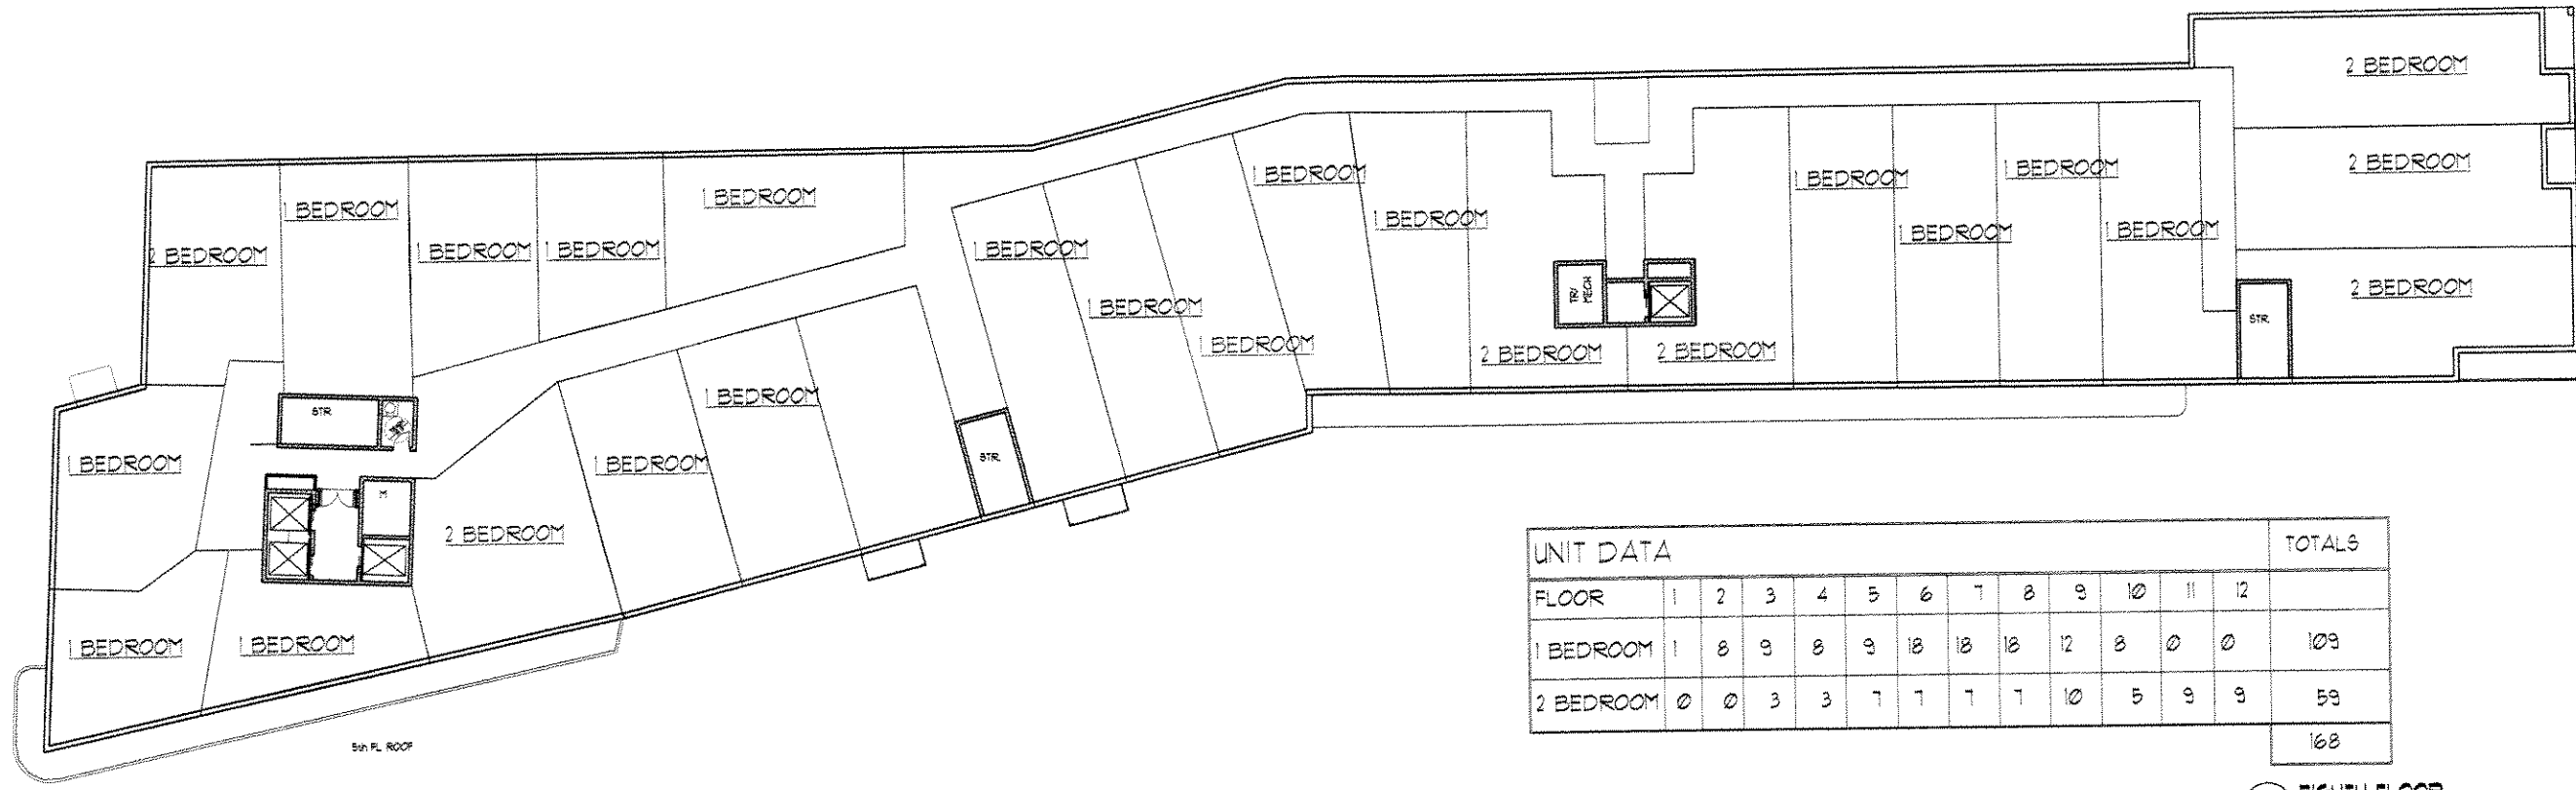


UNIT DATA												TOTALS	
FLOOR	1	2	3	4	5	6	7	8	9	10	11	12	
1 BEDROOM	1	8	9	8	9	18	18	18	12	8	0	0	109
2 BEDROOM	0	0	3	3	7	7	7	7	10	5	9	9	59
													168

2 EIGHTH FLOOR
1/8" = 1'-0"

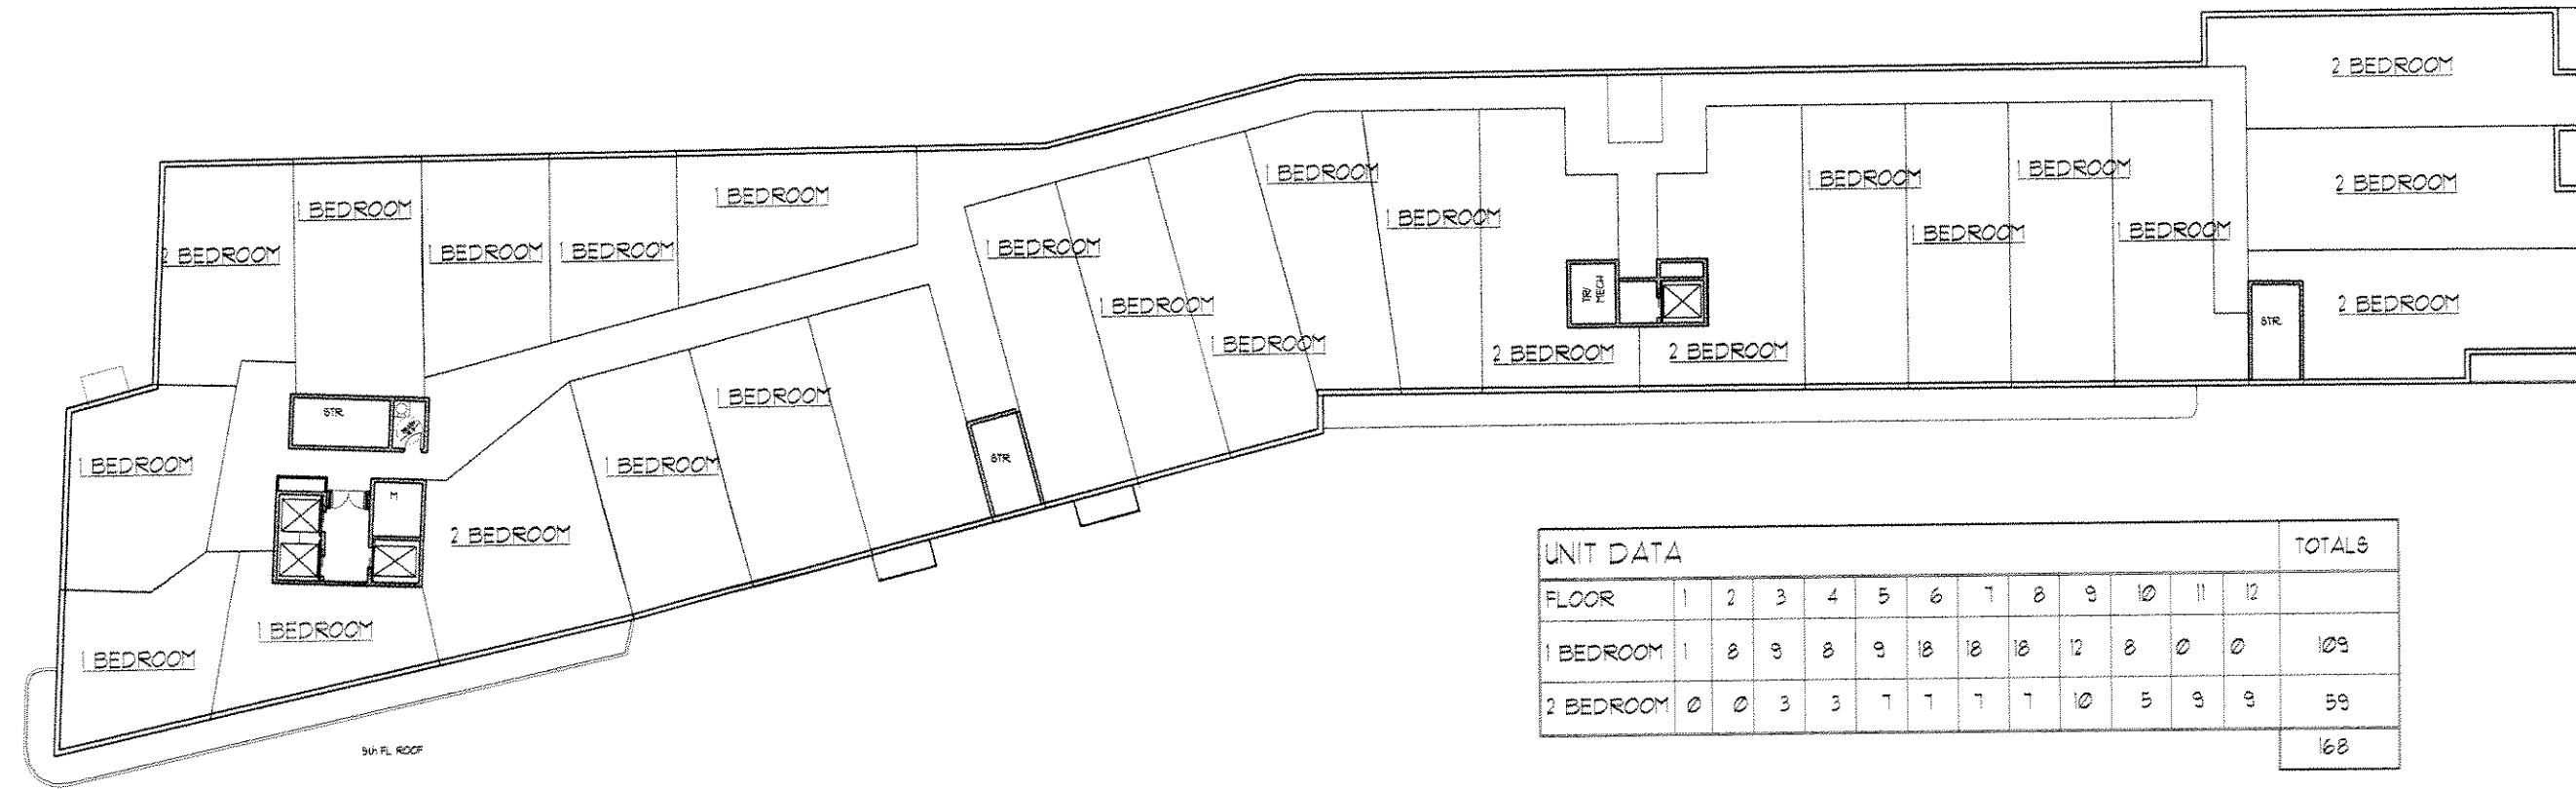


UNIT DATA												TOTALS	
FLOOR	1	2	3	4	5	6	7	8	9	10	11	12	
1 BEDROOM	1	8	9	8	9	18	18	18	12	8	0	0	109
2 BEDROOM	0	0	3	3	7	7	7	7	10	5	9	9	59
													168

1 SEVENTH FLOOR
1/8" = 1'-0"

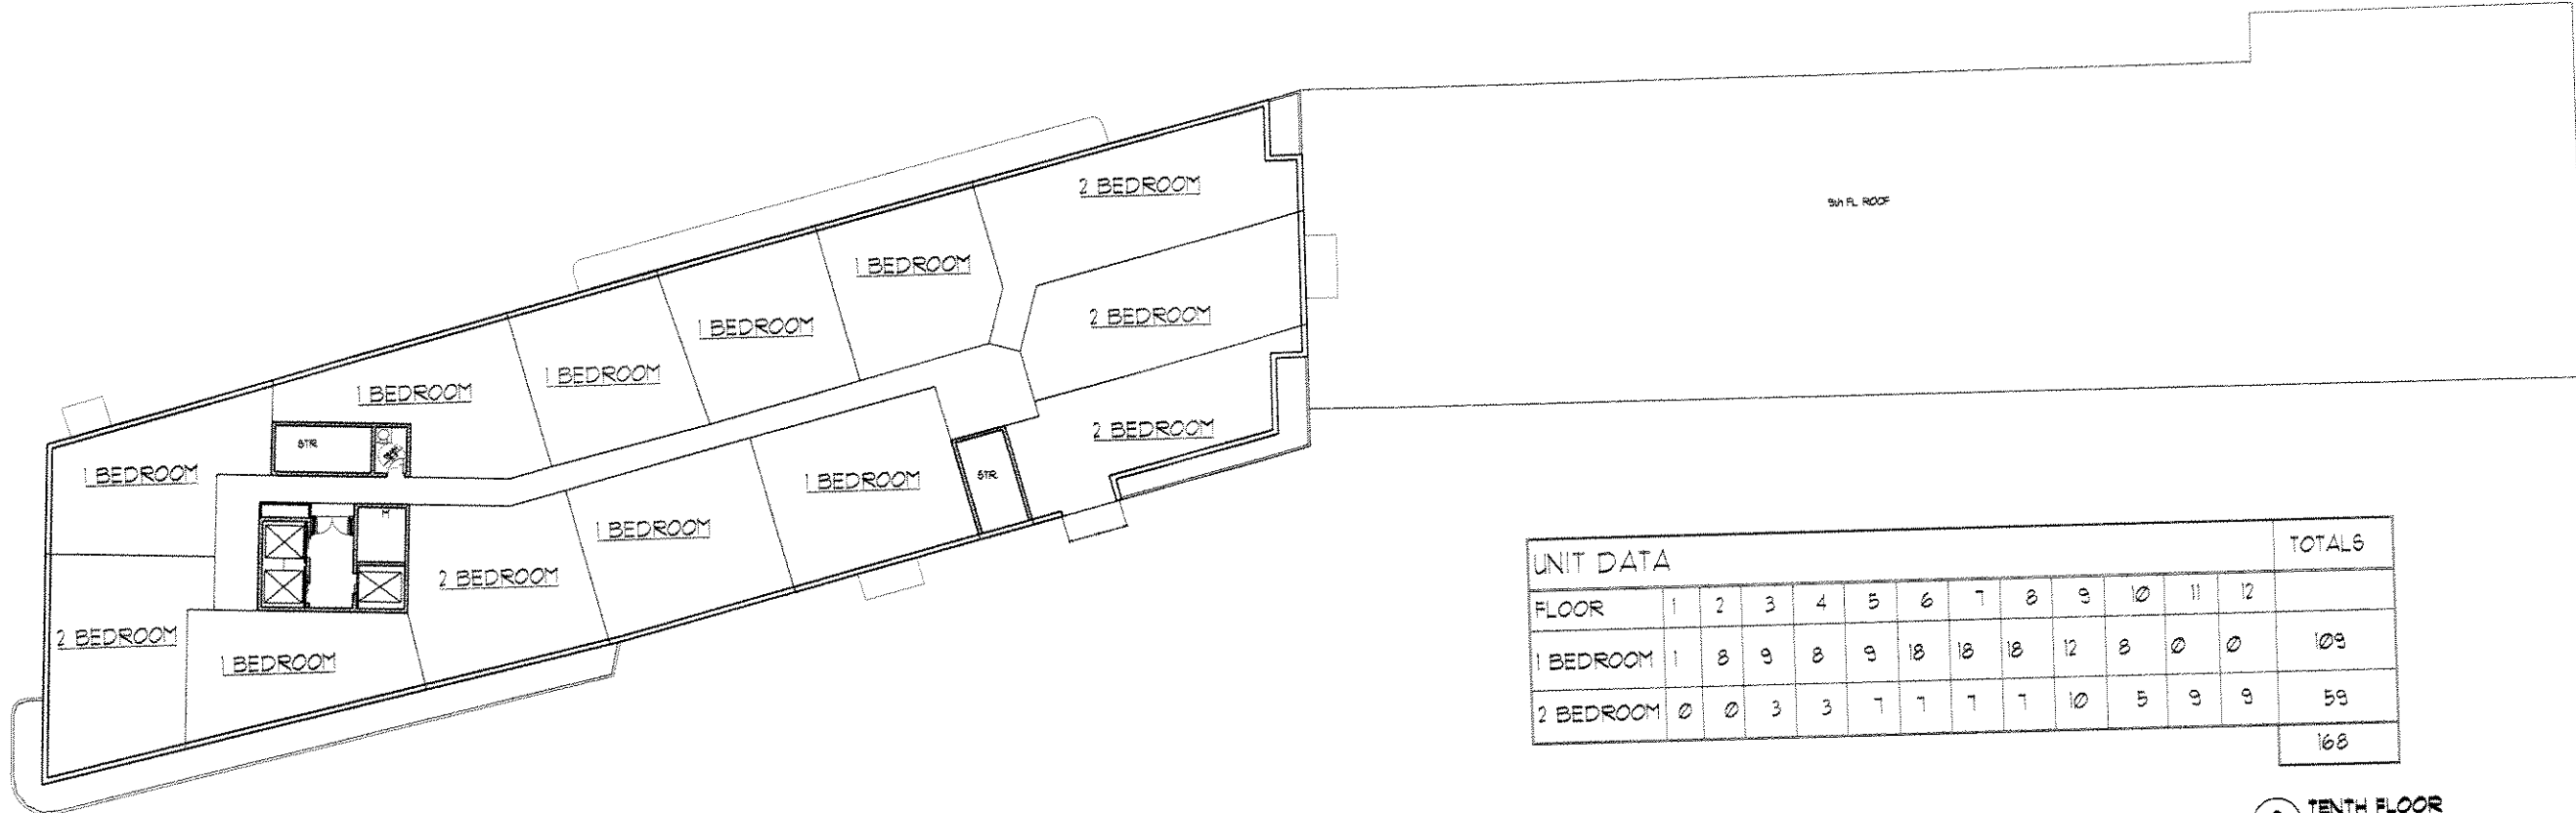


UNIT DATA												TOTALS	
FLOOR	1	2	3	4	5	6	7	8	9	10	11	12	
1 BEDROOM	1	8	9	8	9	18	18	18	12	8	0	0	109
2 BEDROOM	0	0	3	3	7	7	7	7	10	5	9	9	59
													168

2 TENTH FLOOR
1/8" = 1'-0"

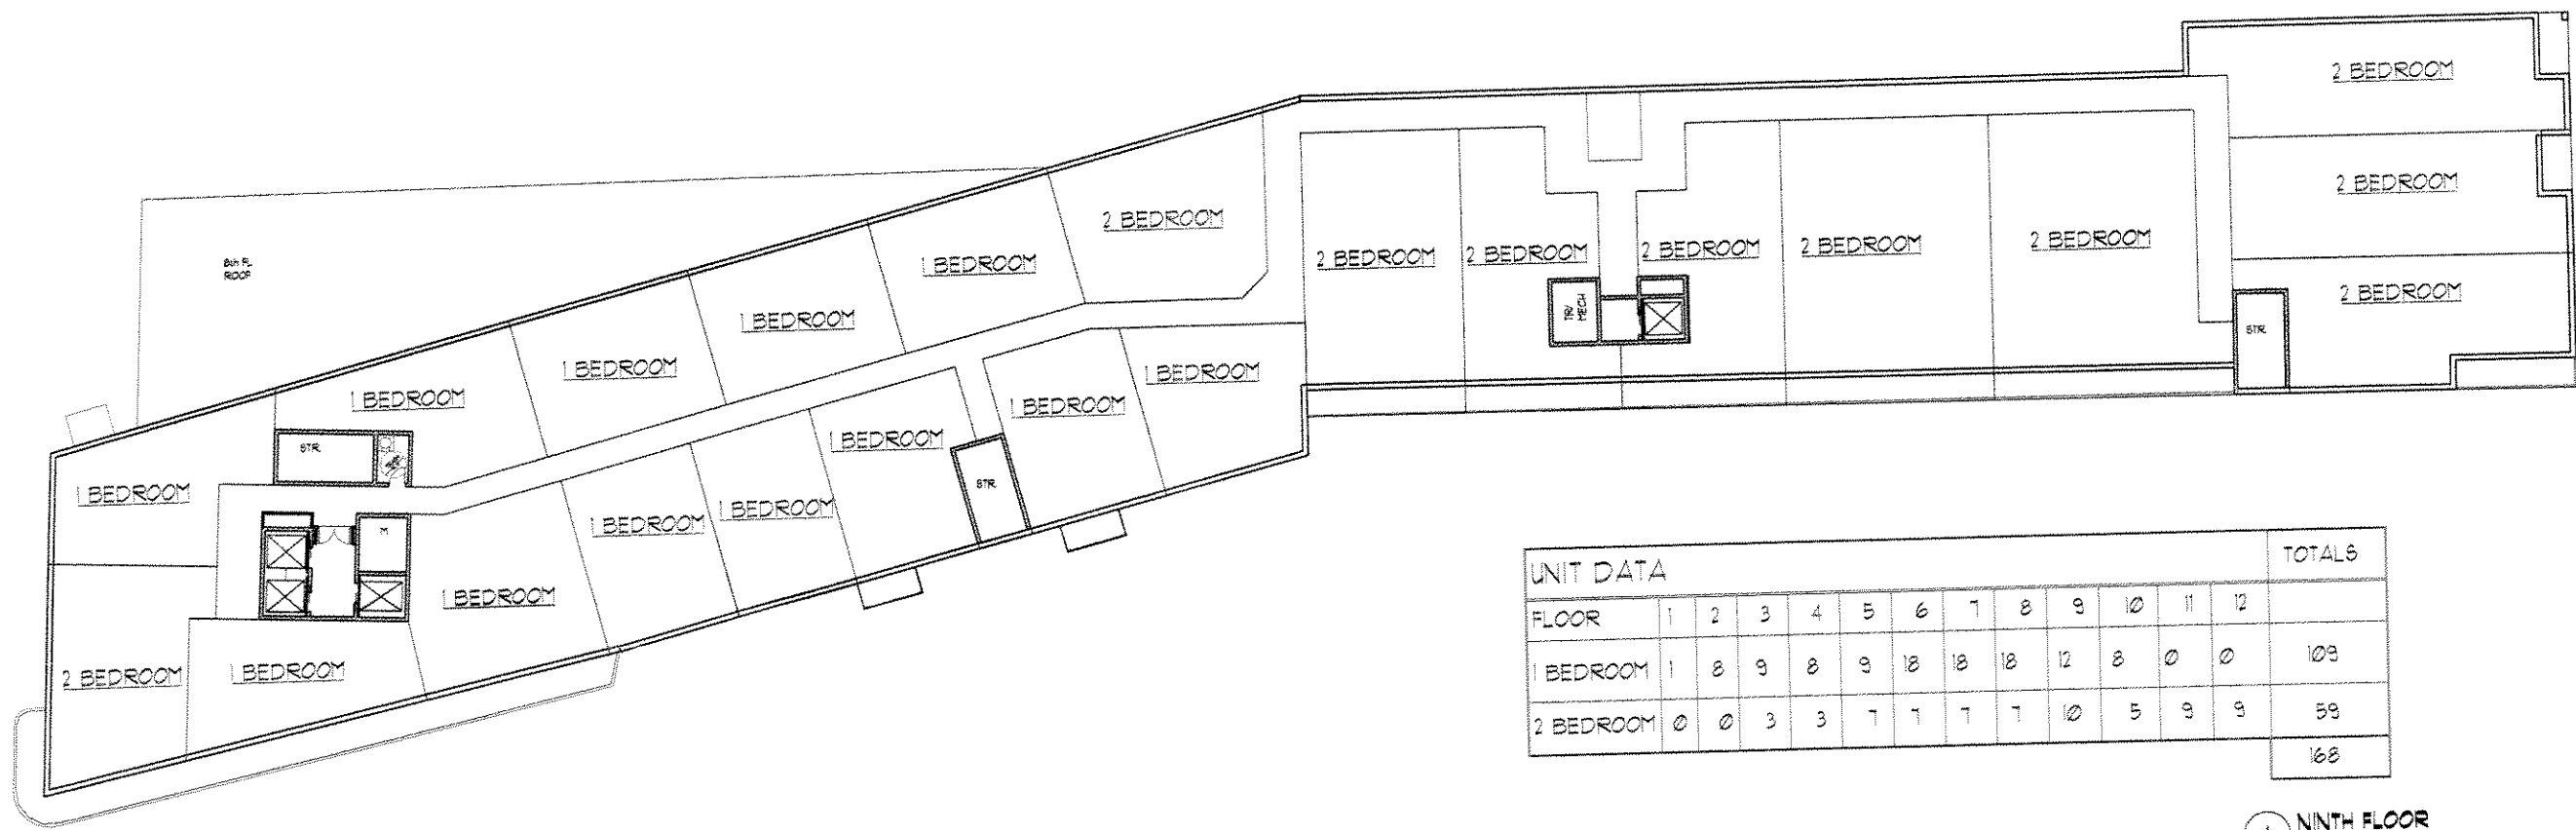


UNIT DATA												TOTALS	
FLOOR	1	2	3	4	5	6	7	8	9	10	11	12	
1 BEDROOM	1	8	9	8	9	18	18	18	12	8	0	0	109
2 BEDROOM	0	0	3	3	7	7	7	7	10	5	9	9	59
													168


1 NINTH FLOOR
1/8" = 1'-0"

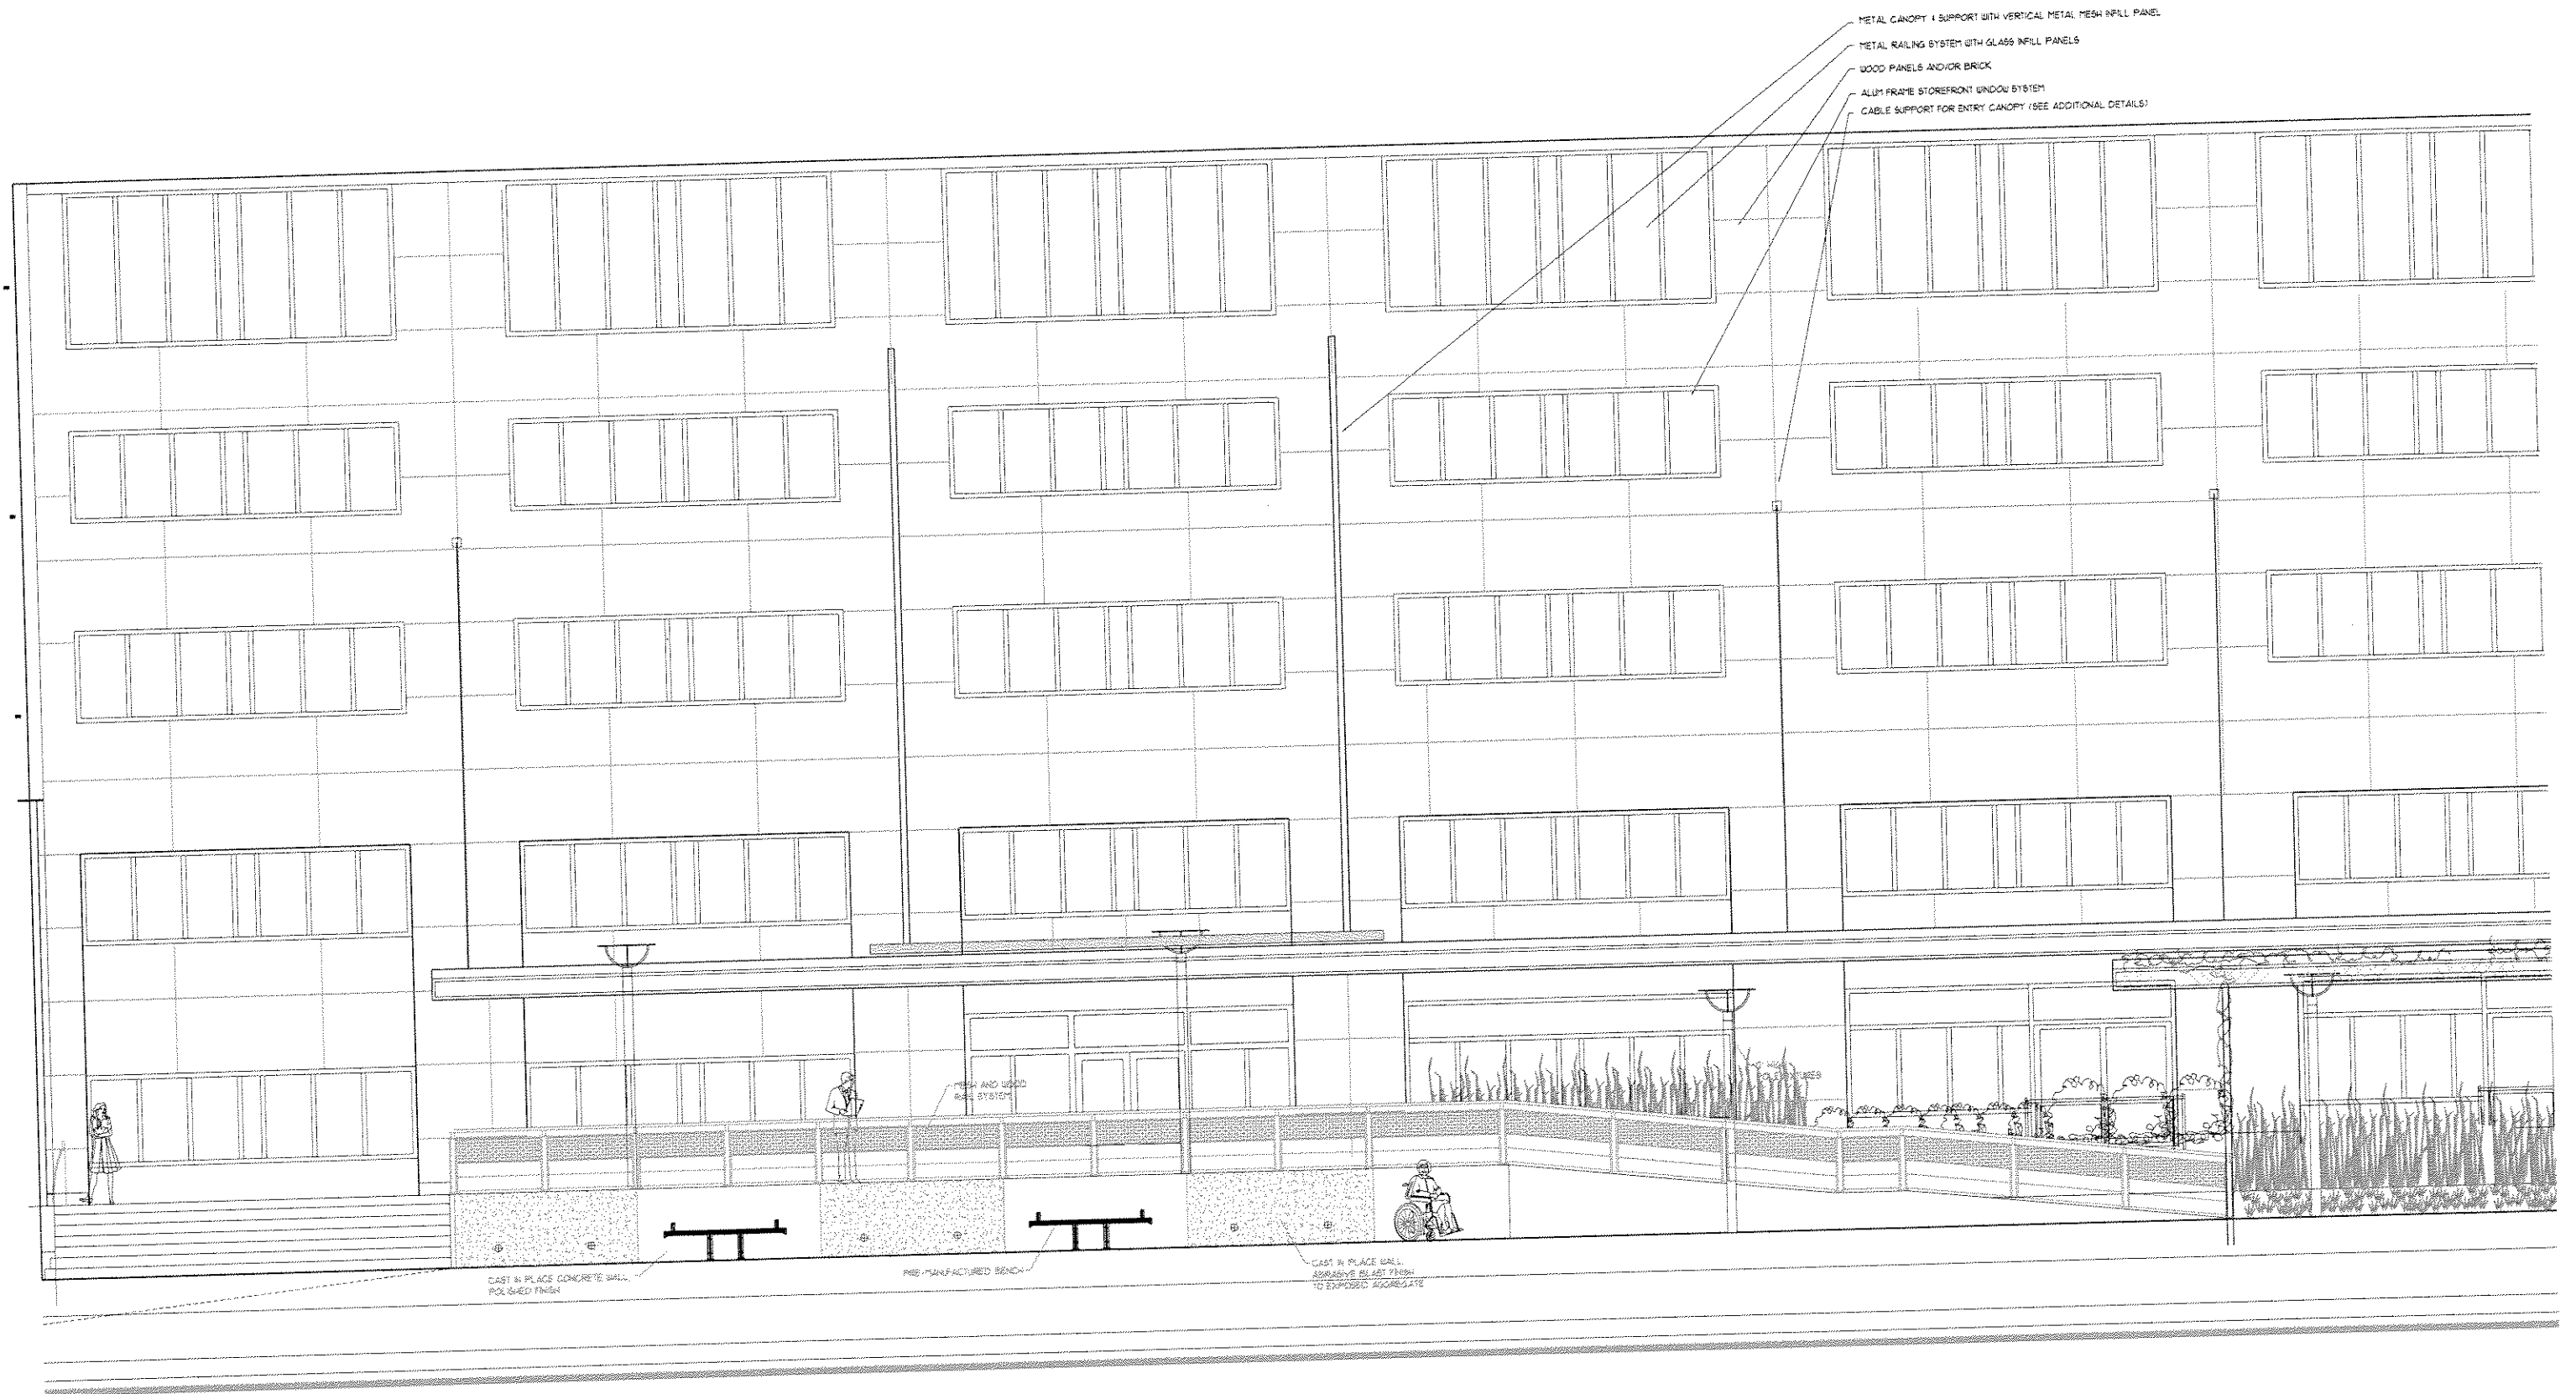



1 RESIDENTIAL ENTRY ELEVATION
1/4" = 1'-0"

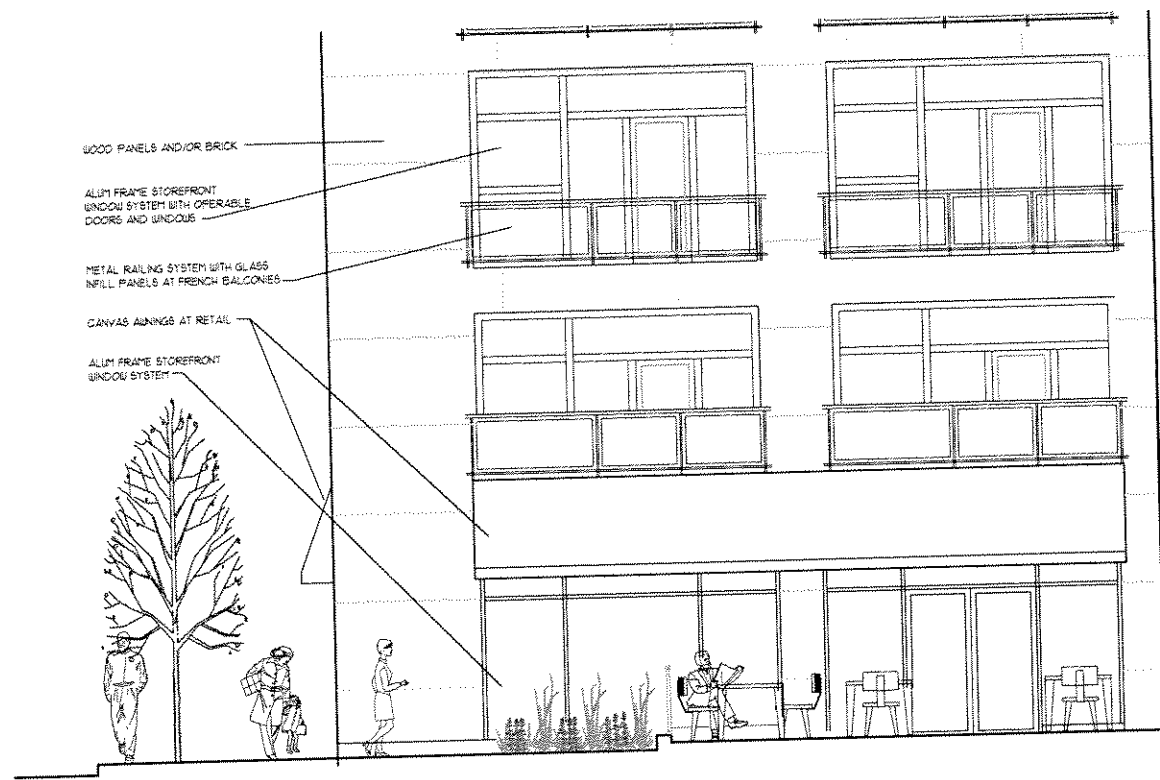

1 RETAIL PLAZA-NORTH ELEVATION
1/4" = 1'-0"


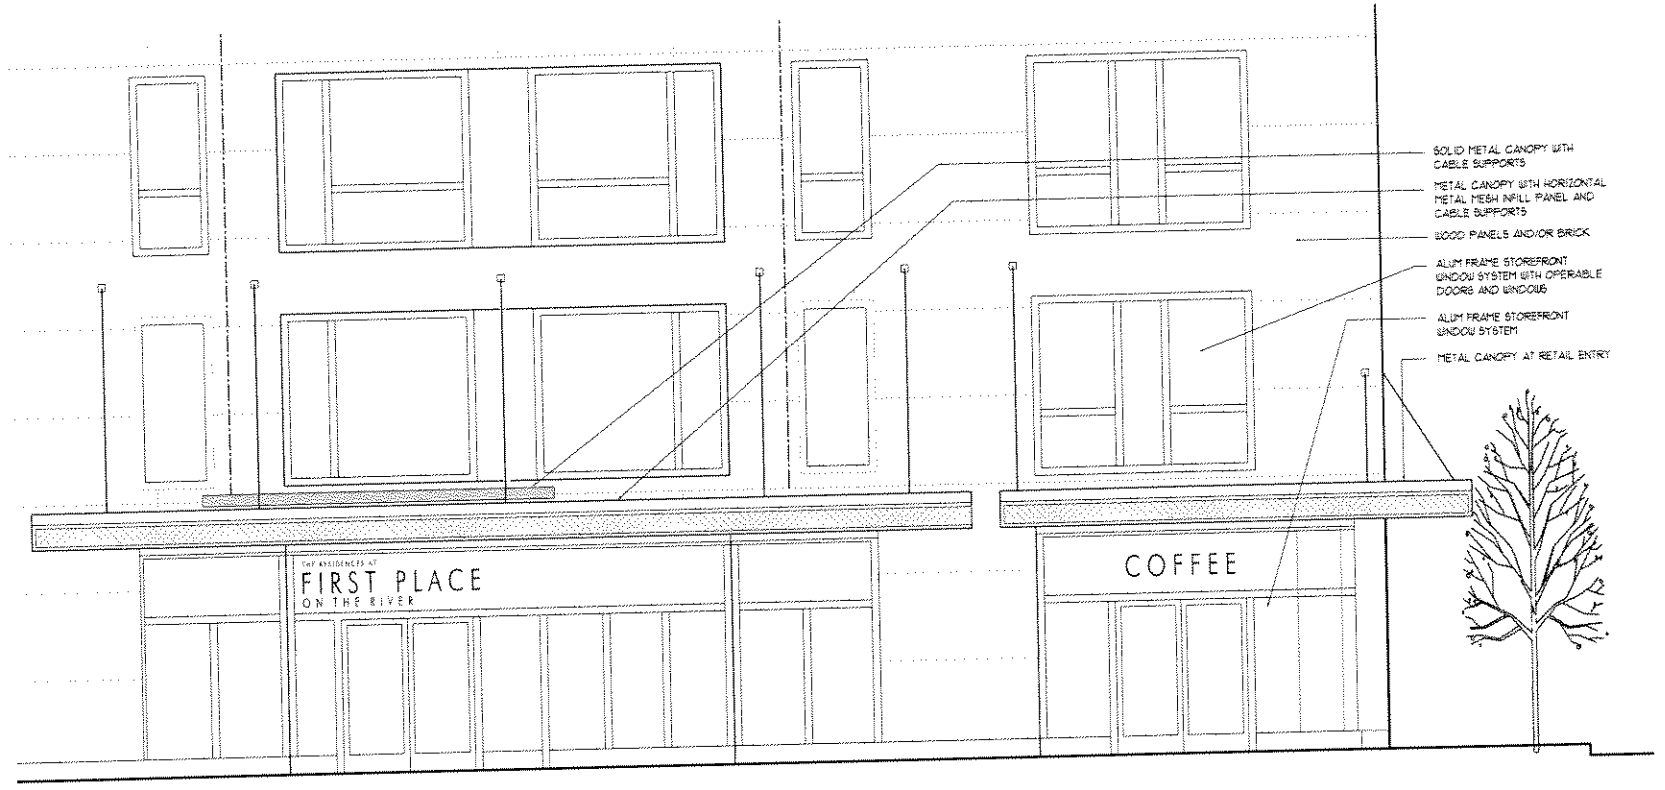


2 RETAIL/LOBBY ENTRY-SOUTH ELEVATION
1/4" = 1'-0"

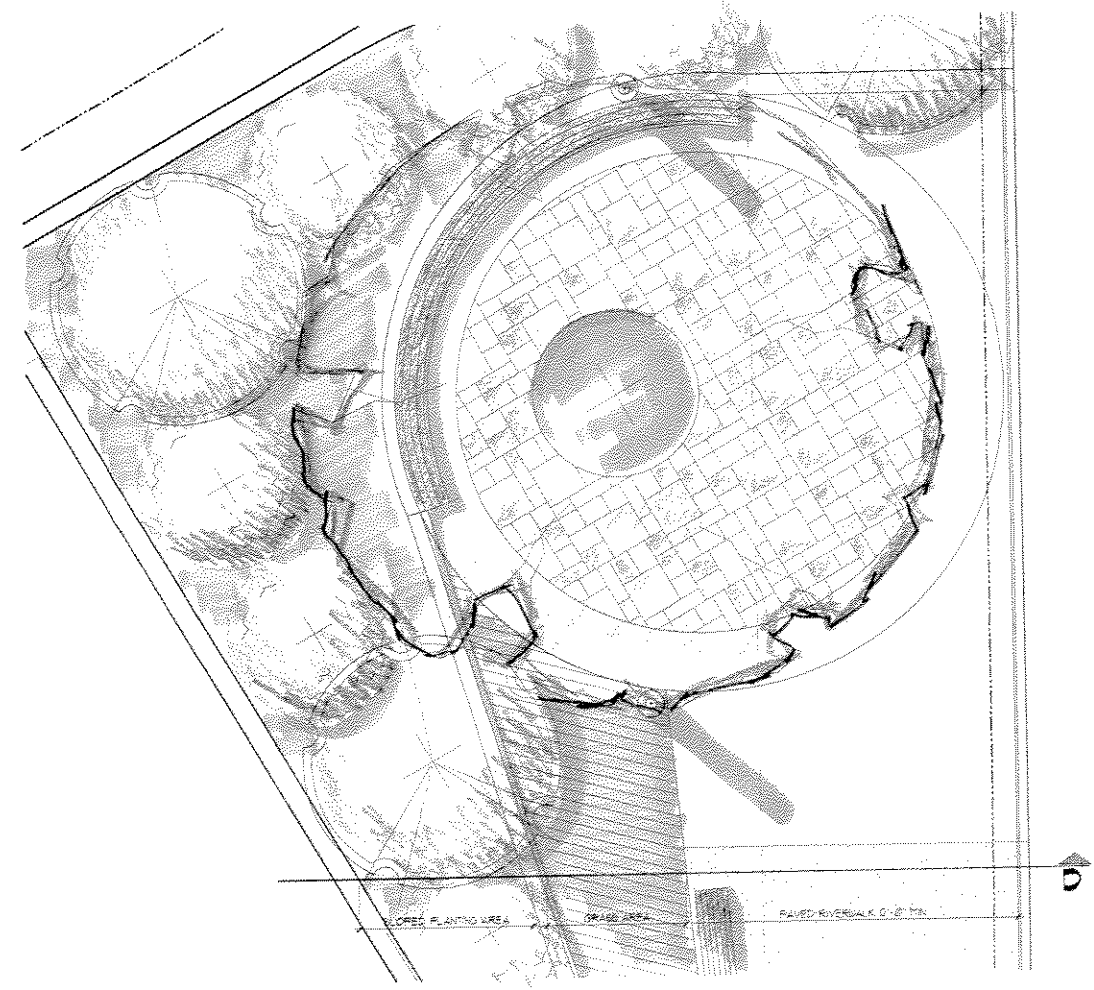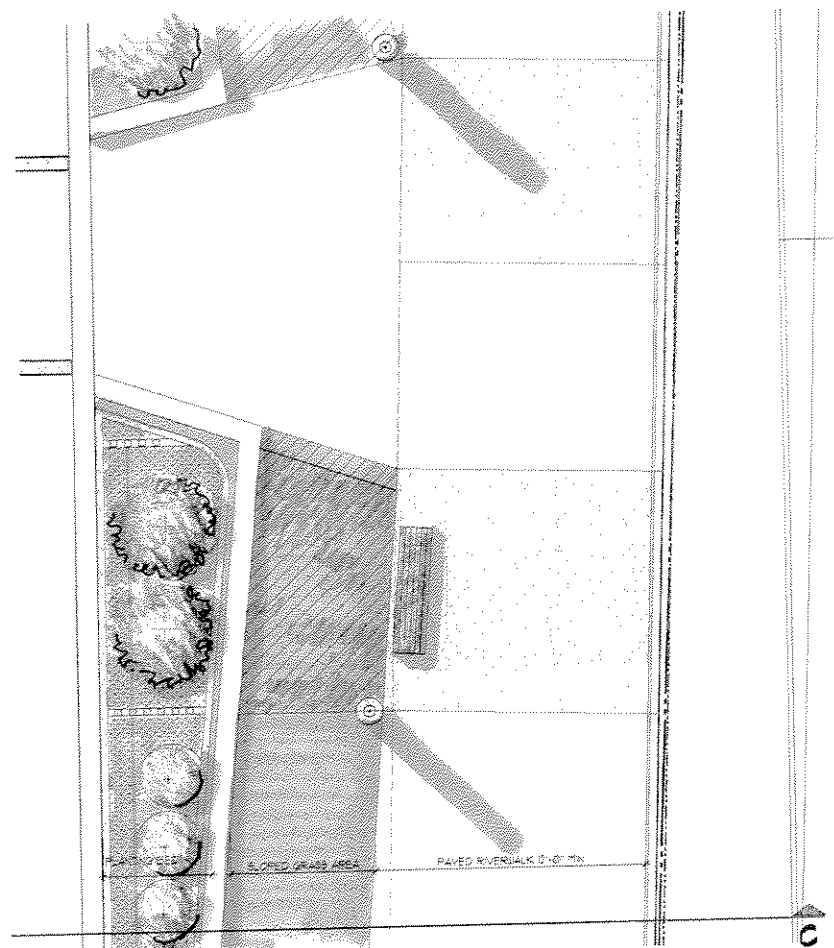


3 PLAN
1/4" = 1'-0"

4 PLAN
1/4" = 1'-0"

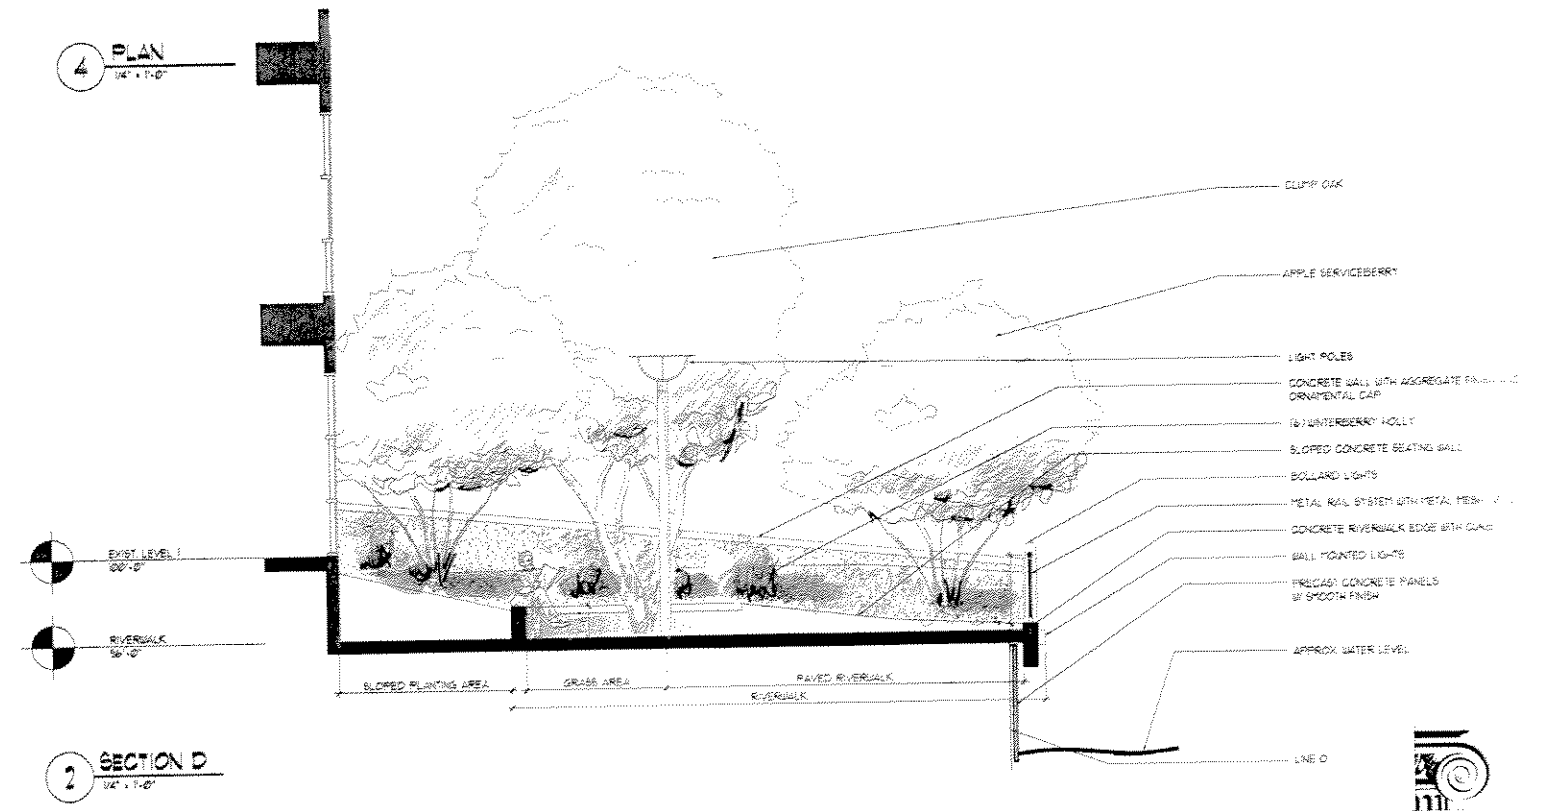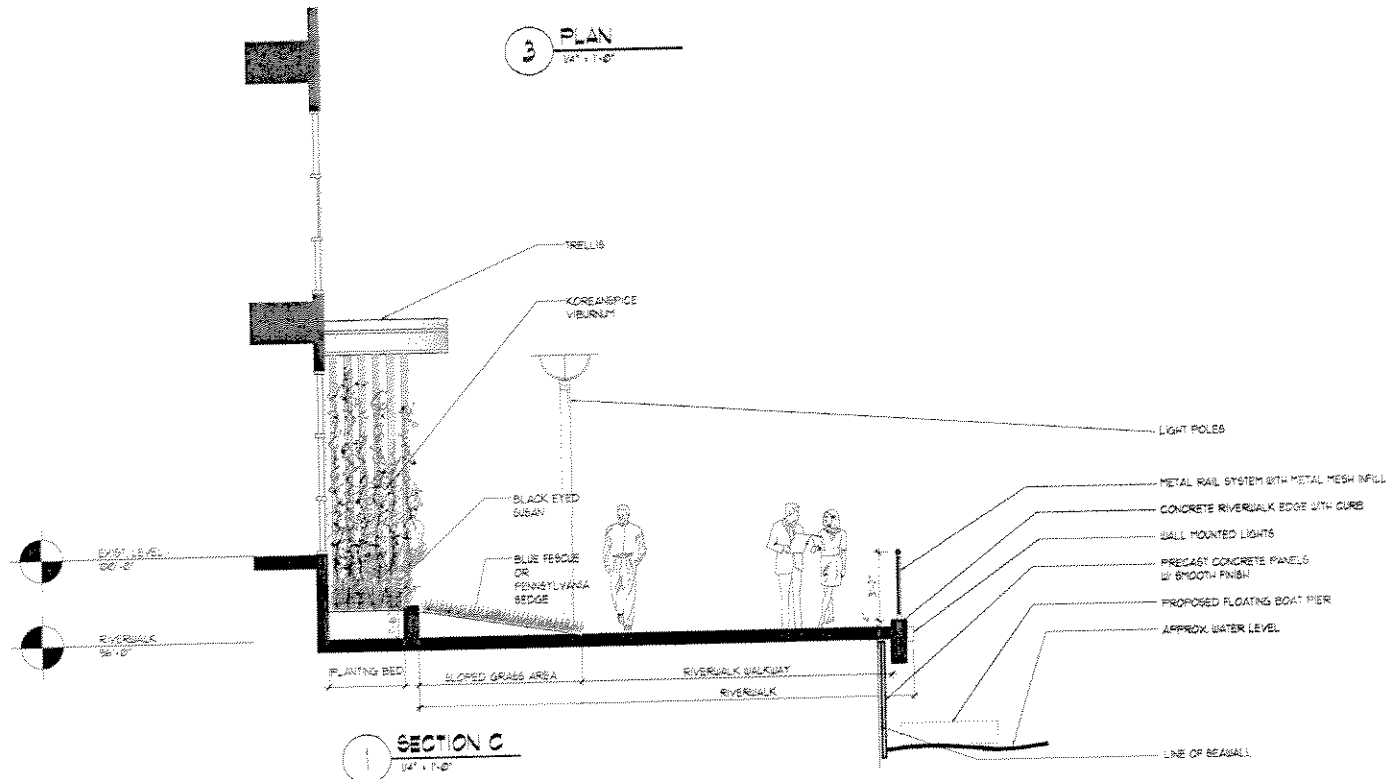


1 SECTION C
1/4" = 1'-0"

2 SECTION D
1/4" = 1'-0"

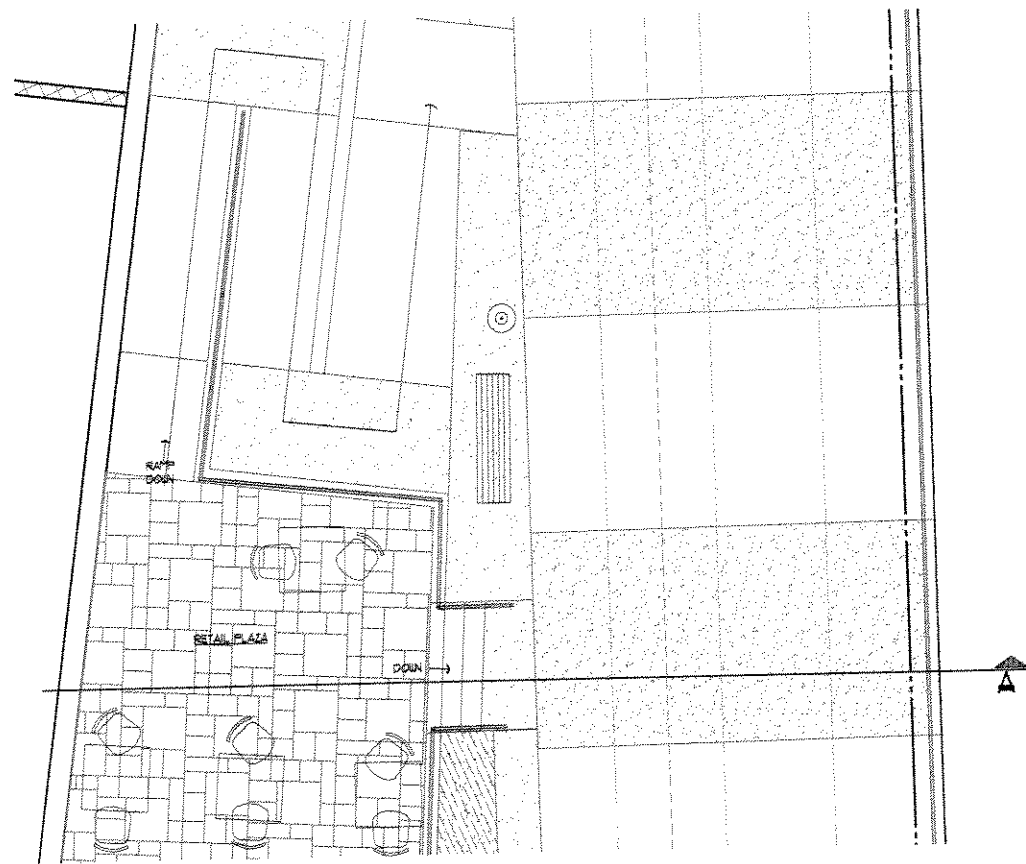


3 PLAN
1/4" = 1'-0"

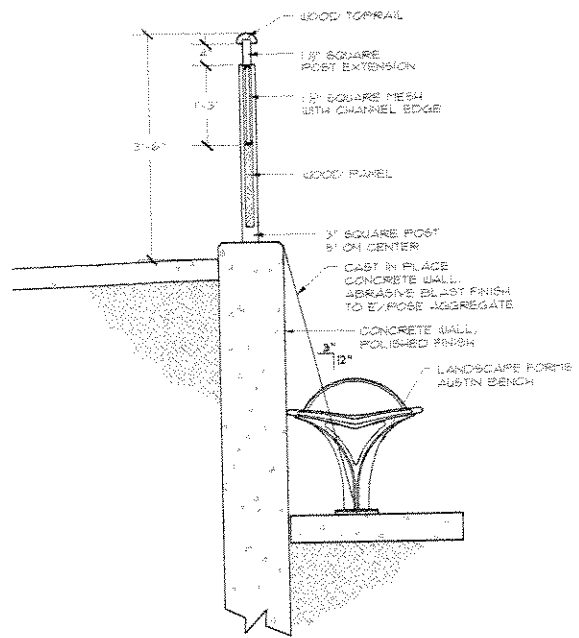


4 DETAIL OF PATIO WALL & SEATING
3/4" = 1'-0"



5 PLAN
1/4" = 1'-0"

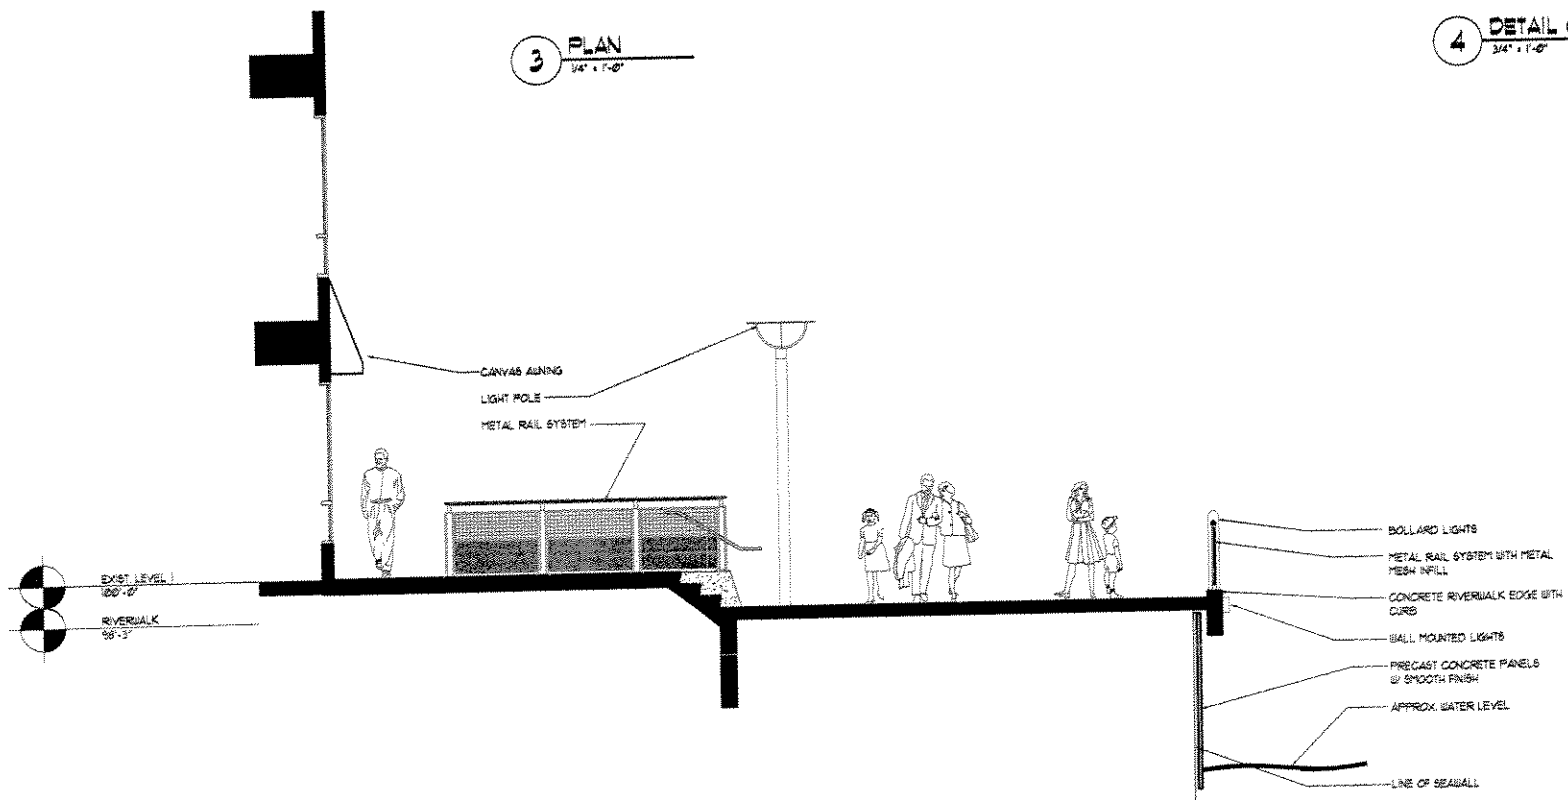

1 SECTION A
1/4" = 1'-0"

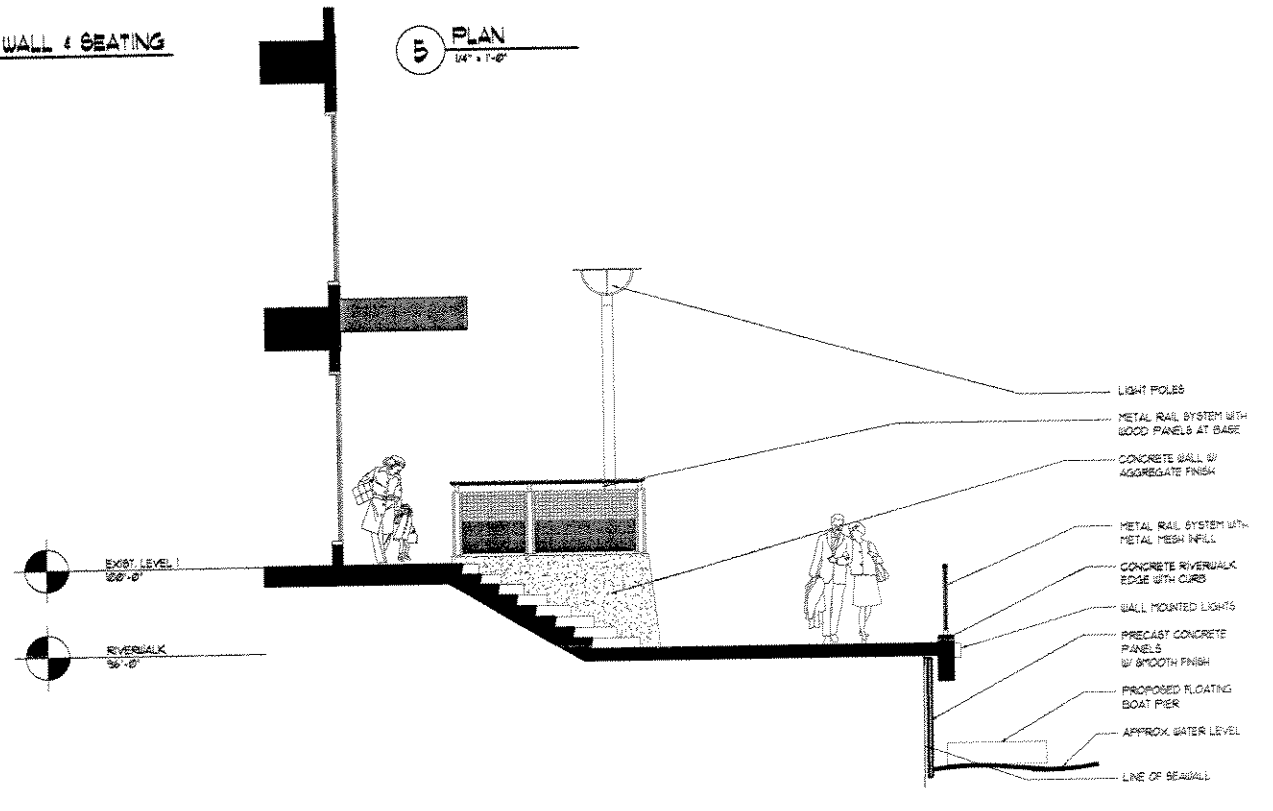

2 SECTION B
1/4" = 1'-0"




VIEW FROM 1ST PLACE LOOKING NORTH


VIEW LOOKING SOUTH ALONG RIVERWALK




VIEW FROM THE RIVERWALK AT BUFFALO STREET

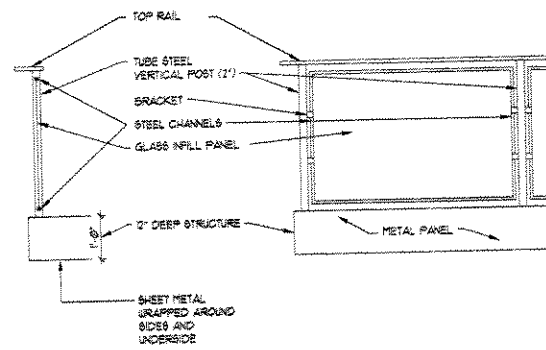


1 BALCONY DETAILS I
1/2" = 1'-0"

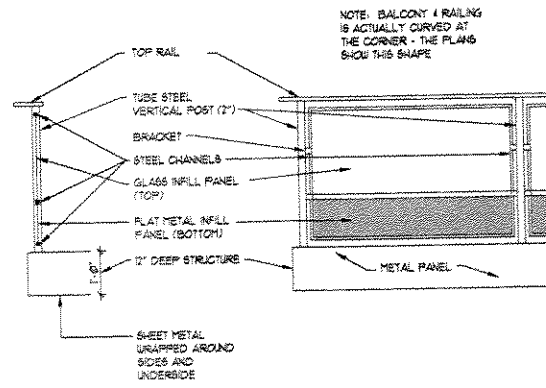


2 BALCONY DETAILS I
1/2" = 1'-0"

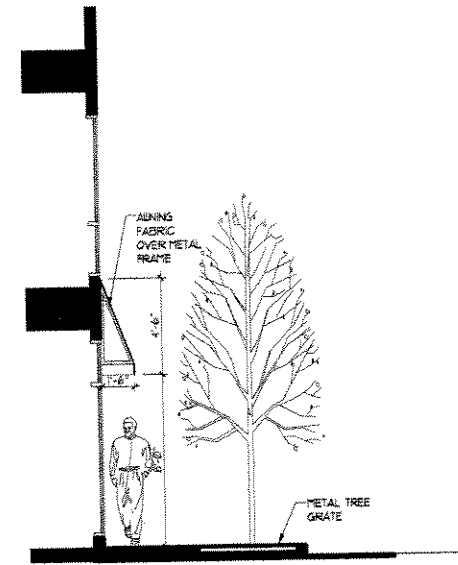


3 SECTION 'A' - @ AWNINGS
1/4" = 1'-0"

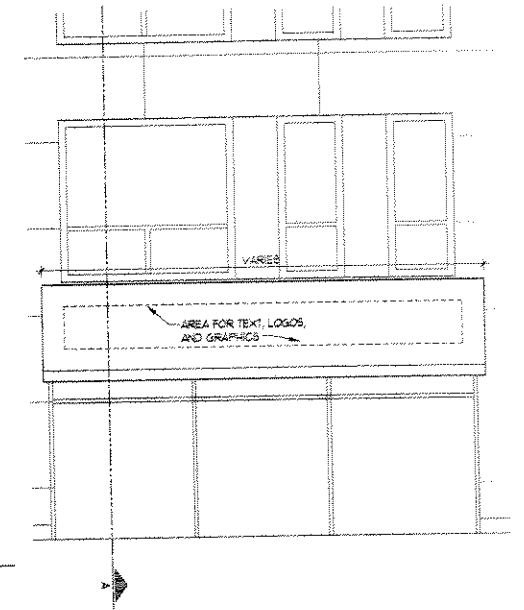


4 PARTIAL ELEVATION @ AWNINGS
1/4" = 1'-0"

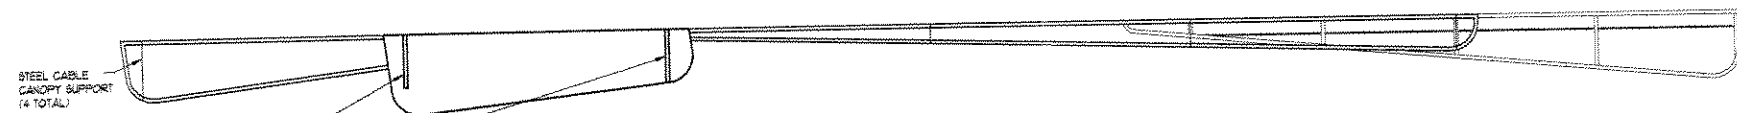

5 LOBBY ENTRY CANOPY @ RIVERWALK - PLAN
1/8" = 1'-0"

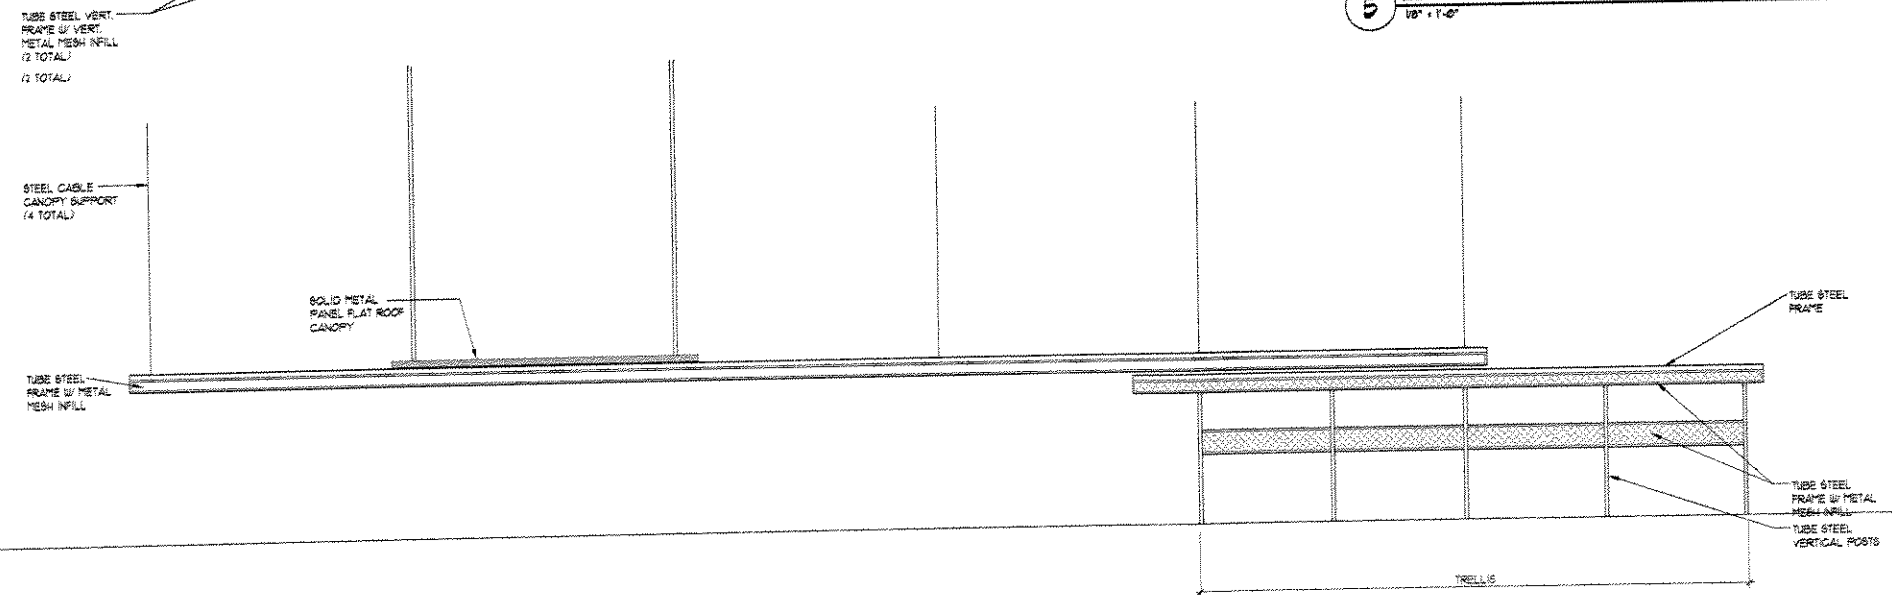

6 LOBBY ENTRY CANOPY @ RIVERWALK - ELEVATION
1/8" = 1'-0"

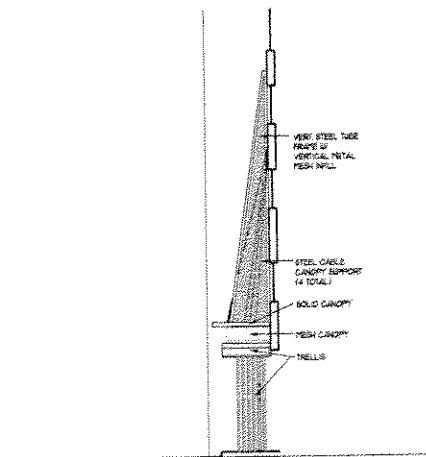

7 LOBBY ENTRY CANOPY @ RIVERWALK - SIDE ELEVATION
1/8" = 1'-0"