

22 x 22
Detached Garage

Christopher Kolenda
2245 N Lake Drive
Milwaukee 53202

Dimensional Shingles -
Peuter Weatherwood

18x7 OH Door
CHI 5983

w/ Stockton Windows -
Mahogany (wood tone)

LP Stucco Panels -
Primed


5/4x4" Pine Door Trim
w/ 5/4x6" Pine Head -
Primed

5/4x8" Pine Water Table
w/ Drip Cap
- Primed

5/4x4" Pine Corners -
Primed

Beaded Soffit
4 1x6" Pine Fascia -
Primed

6" 1/2-Round Gutters -
Dark Brown

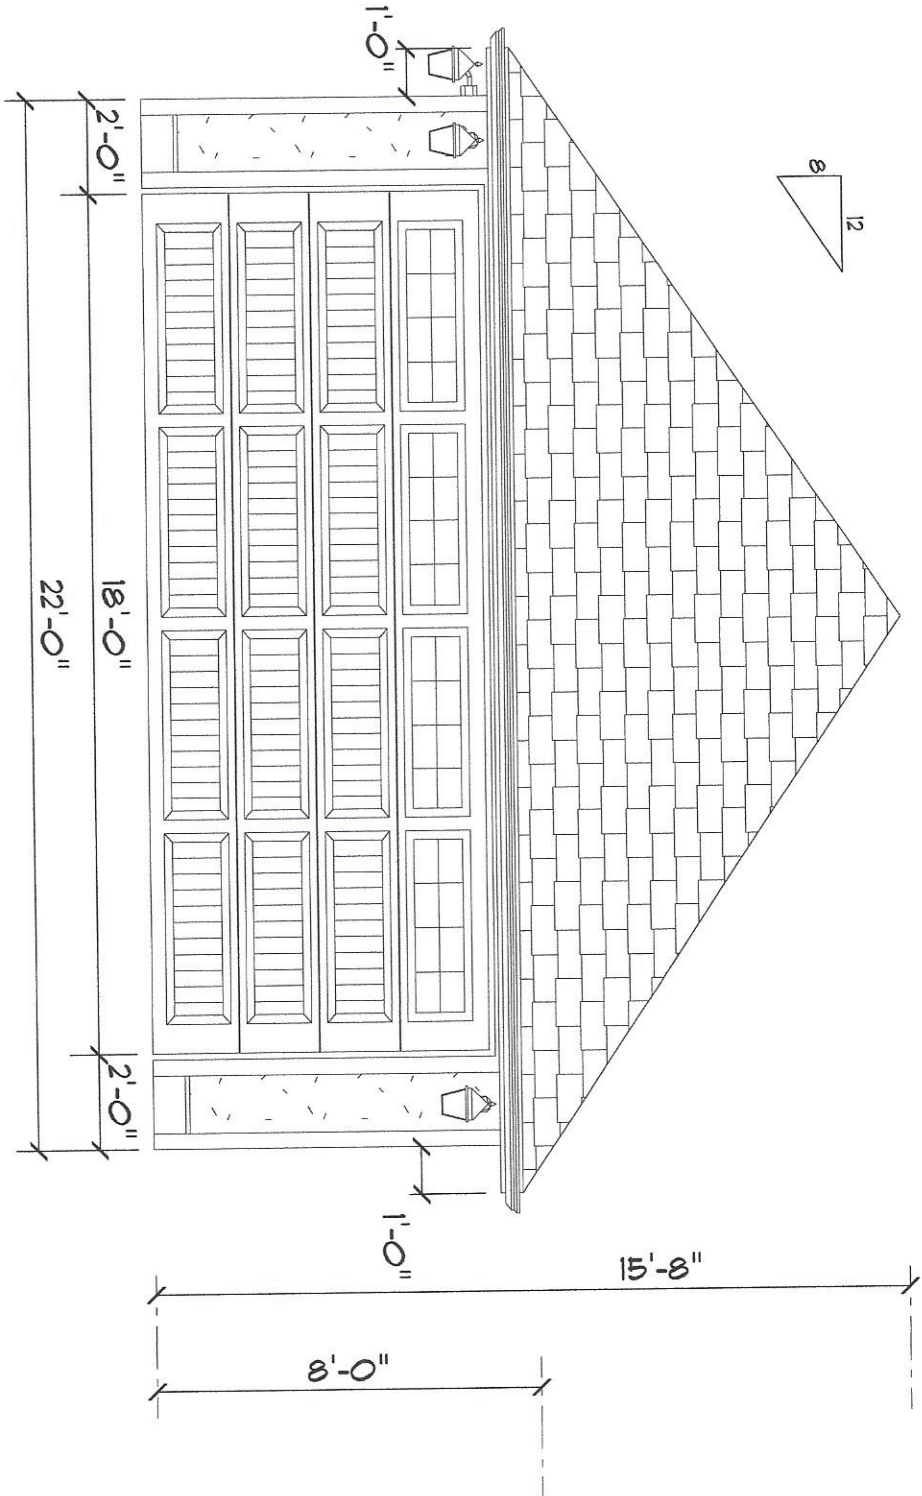

FRONT ELEVATION

SCALE: 1/4" = 1'-0"


5/4x 8" Pine
Friease Board

6-Lite Fiberglass
Service Door

30x42
Double-Hung
Wood Window
w/ Wood Grills


5/4x4" Pine
Door & Window Trim -
Primed

6" Cedar
over LP Stucco
seams -
Primed

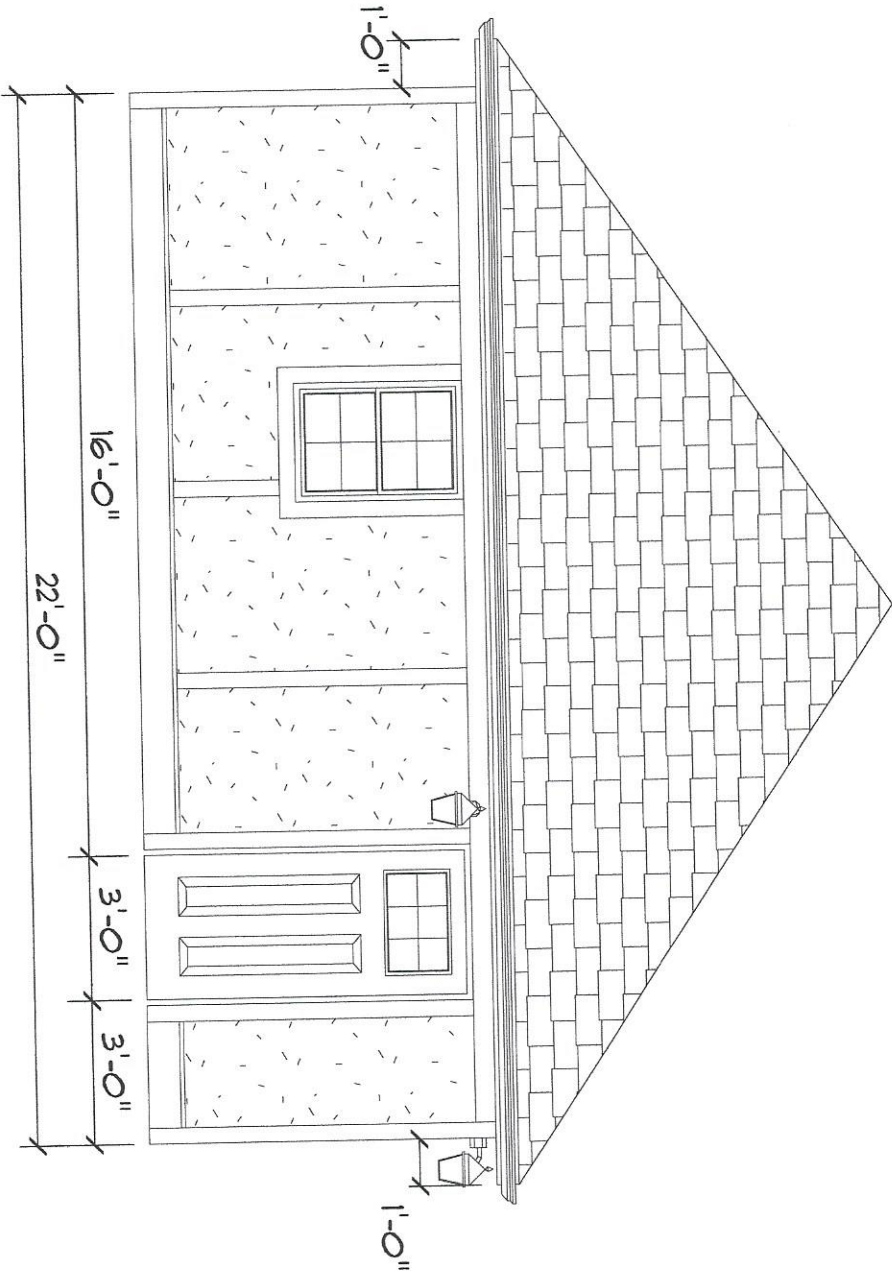


LEFT ELEVATION

SCALE: 1/4" = 1'-0"

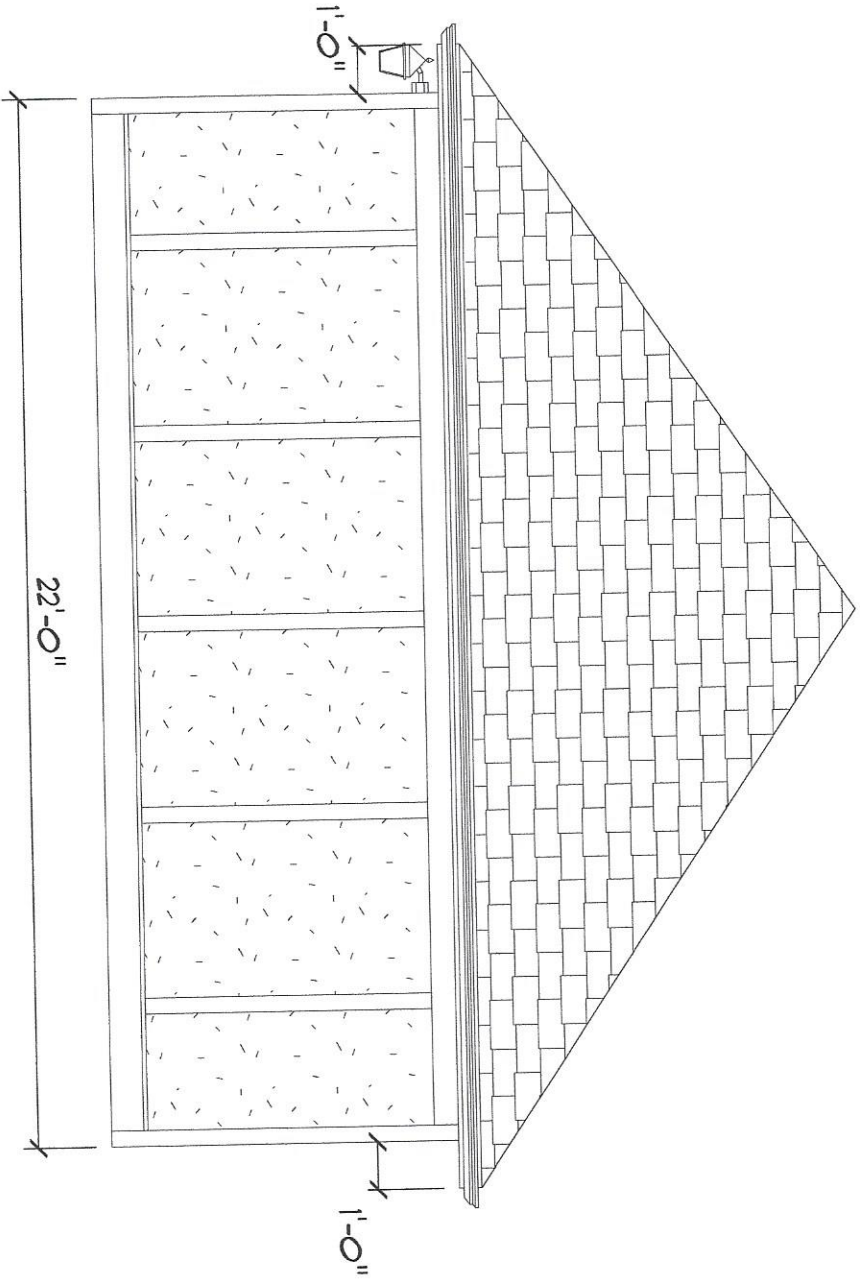

RIGHT ELEVATION

SCALE: 1/4" = 1'-0"

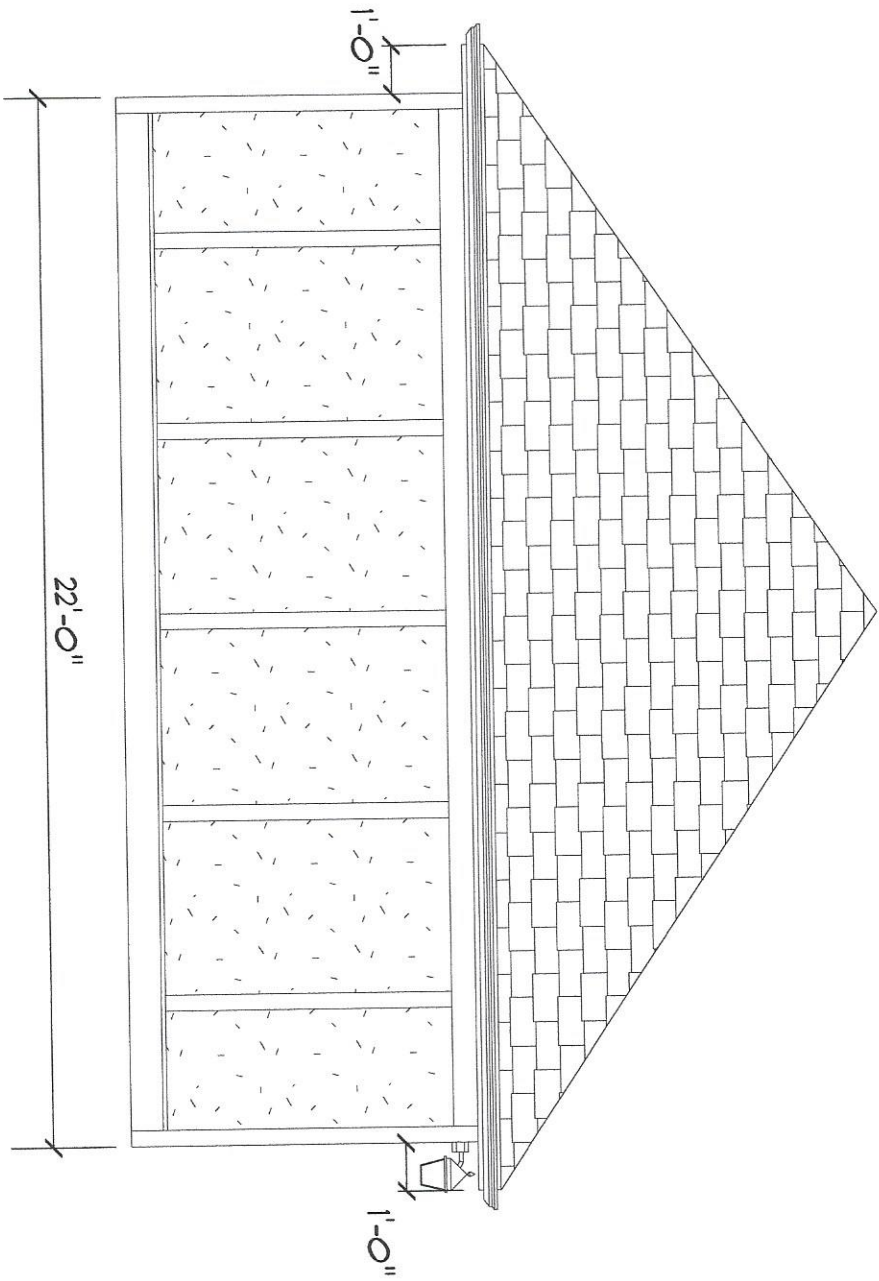

REAR ELEVATION

SCALE: 1/4" = 1'-0"