



CERTIFICATE OF APPROPRIATENESS APPLICATION FORM

Incomplete applications will not be processed for Commission review.
Please print legibly.

1. **HISTORIC NAME OF PROPERTY OR HISTORIC DISTRICT:** (if known)

ADDRESS OF PROPERTY:

2. **NAME AND ADDRESS OF OWNER:**

Name(s):

Address:

City:

State:

ZIP:

Email:

Telephone number (area code & number) Daytime:

Evening:

3. **APPLICANT, AGENT OR CONTRACTOR:** (if different from owner)

Name(s):

Address:

City:

State:

ZIP Code:

Email:

Telephone number (area code & number) Daytime:

Evening:

4. **ATTACHMENTS:** (Because projects can vary in size and scope, please call the HPC Office at 414-286-5712 for submittal requirements)

A. REQUIRED FOR MAJOR PROJECTS:

Photographs of affected areas & all sides of the building (annotated photos recommended)

Sketches and Elevation Drawings (1 full size and 1 reduced to 11" x 17" or 8 1/2" x 11")
A digital copy of the photos and drawings is also requested.

Material and Design Specifications (see next page)

B. NEW CONSTRUCTION ALSO REQUIRES:

Floor Plans (1 full size and 1 reduced to a maximum of 11" x 17")

Site Plan showing location of project and adjoining structures and fences

PLEASE NOTE: YOUR APPLICATION CANNOT BE PROCESSED UNLESS BOTH PAGES OF THIS FORM ARE PROPERLY COMPLETED AND SIGNED.

5. DESCRIPTION OF PROJECT:

Tell us what you want to do. Describe all proposed work including materials, design, and dimensions. Additional pages may be attached via email.

6. SIGNATURE OF APPLICANT:


Signature

Please print or type name

Date

This form and all supporting documentation MUST arrive by 4:00 pm (11:59 pm via email) on the deadline date established to be considered at the next Historic Preservation Commission Meeting. Any information not provided to staff in advance of the meeting will not be considered by the Commission during their deliberation. Please call if you have any questions and staff will assist you.

Mail or Email Form to:



Historic Preservation Commission
City Clerk's Office
841 N. Broadway, Rm. B1
Milwaukee, WI 53202


PHONE: (414) 286-5712 or 286-5722

hpc@milwaukee.gov


www.milwaukee.gov/hpc

Or click the SUBMIT button to automatically email this form for submission.

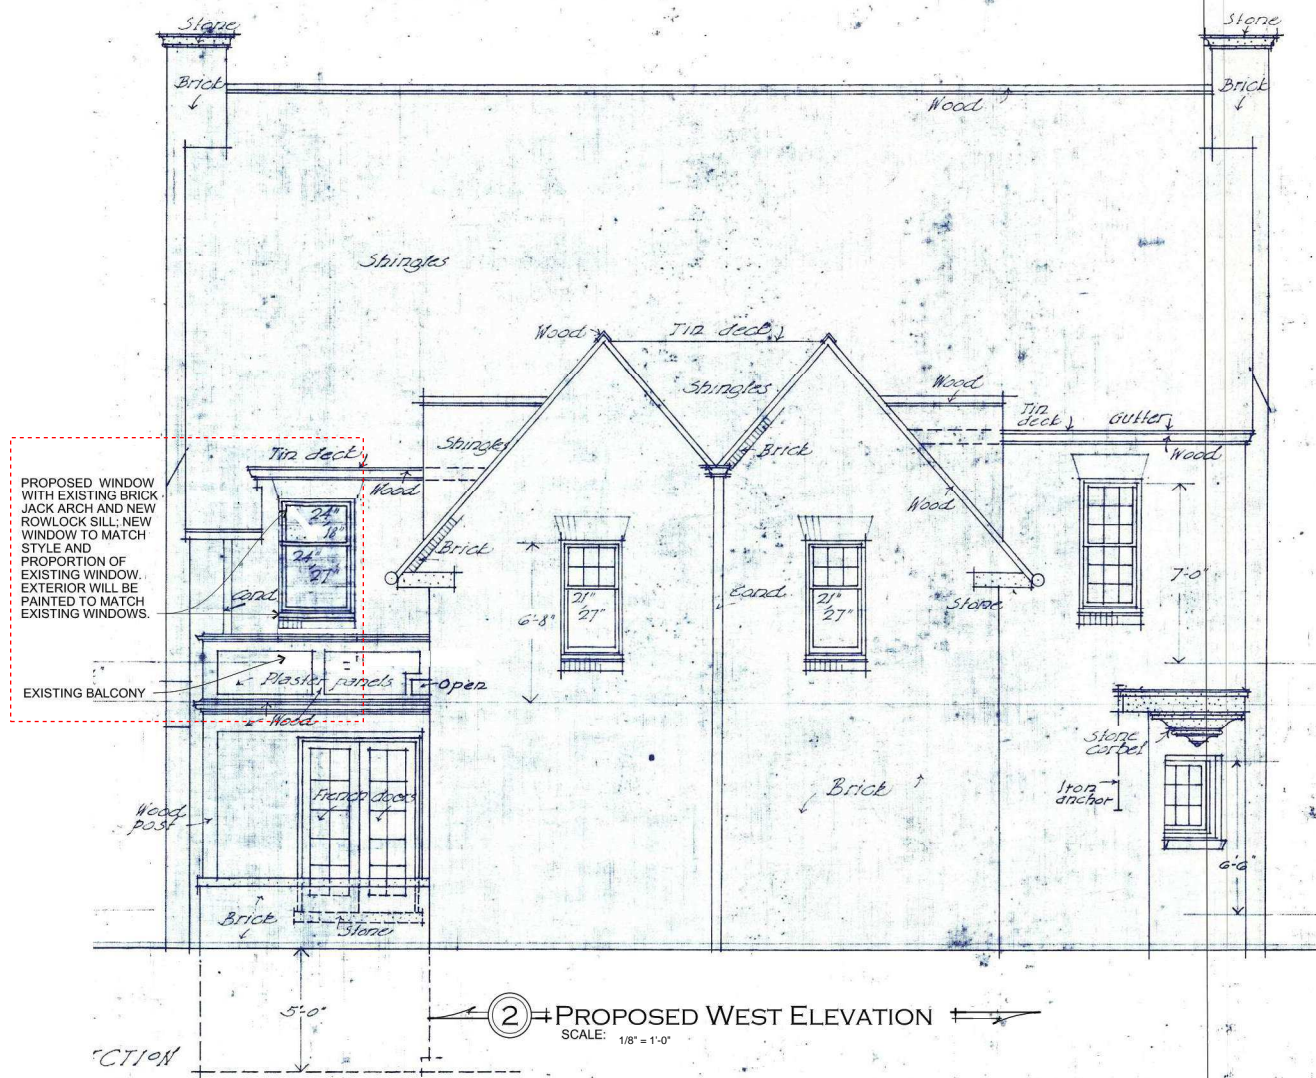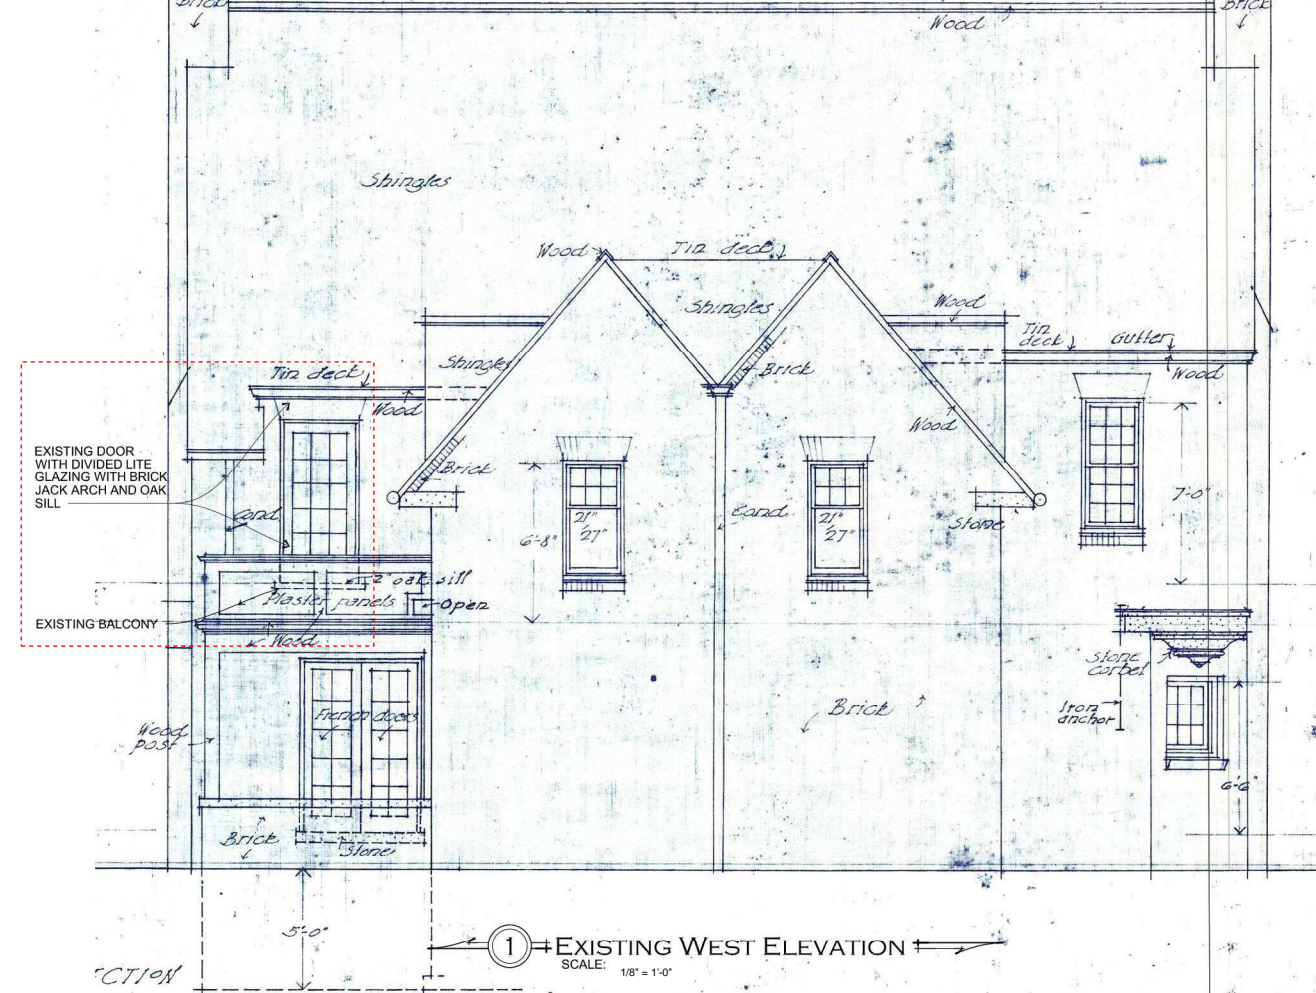

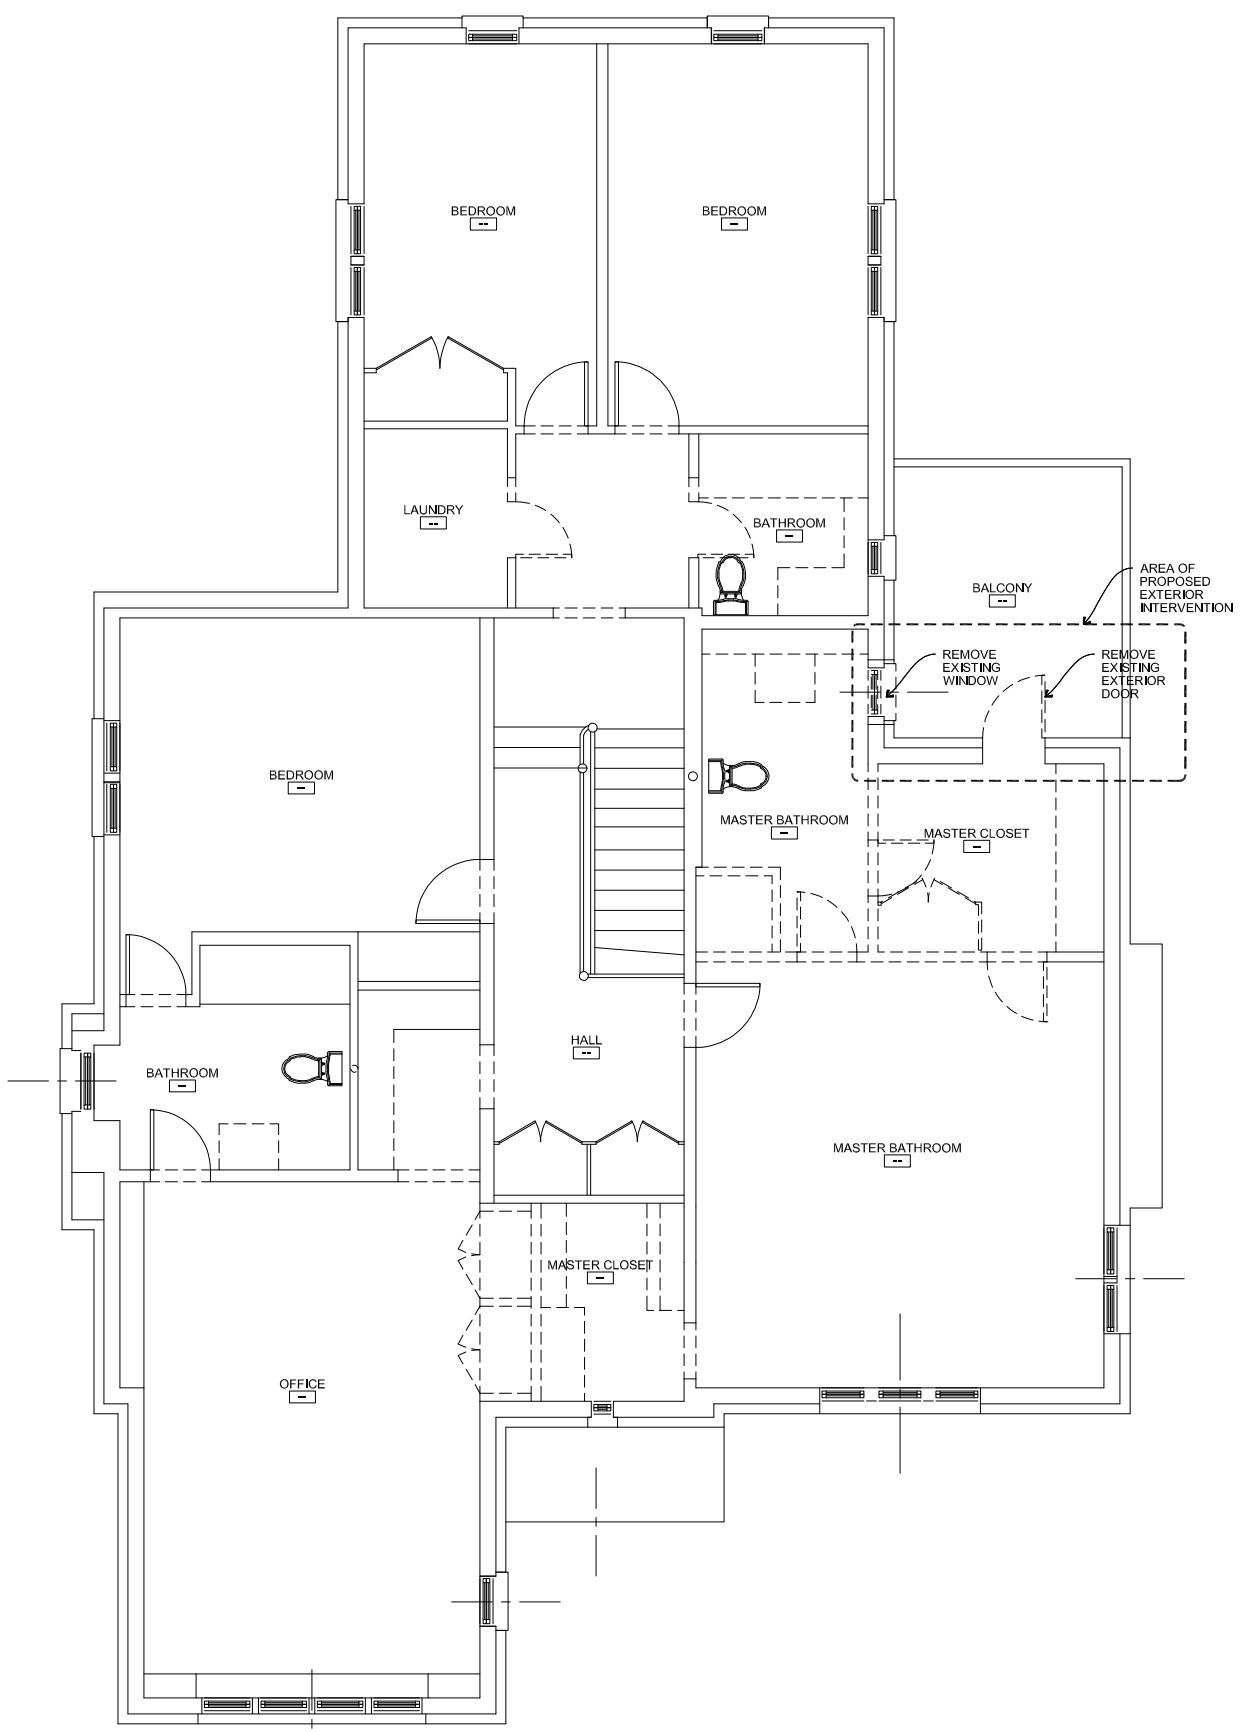

2 EXISTING
UPPER LEVEL PLAN
SCALE: 1/8" = 1'-0"

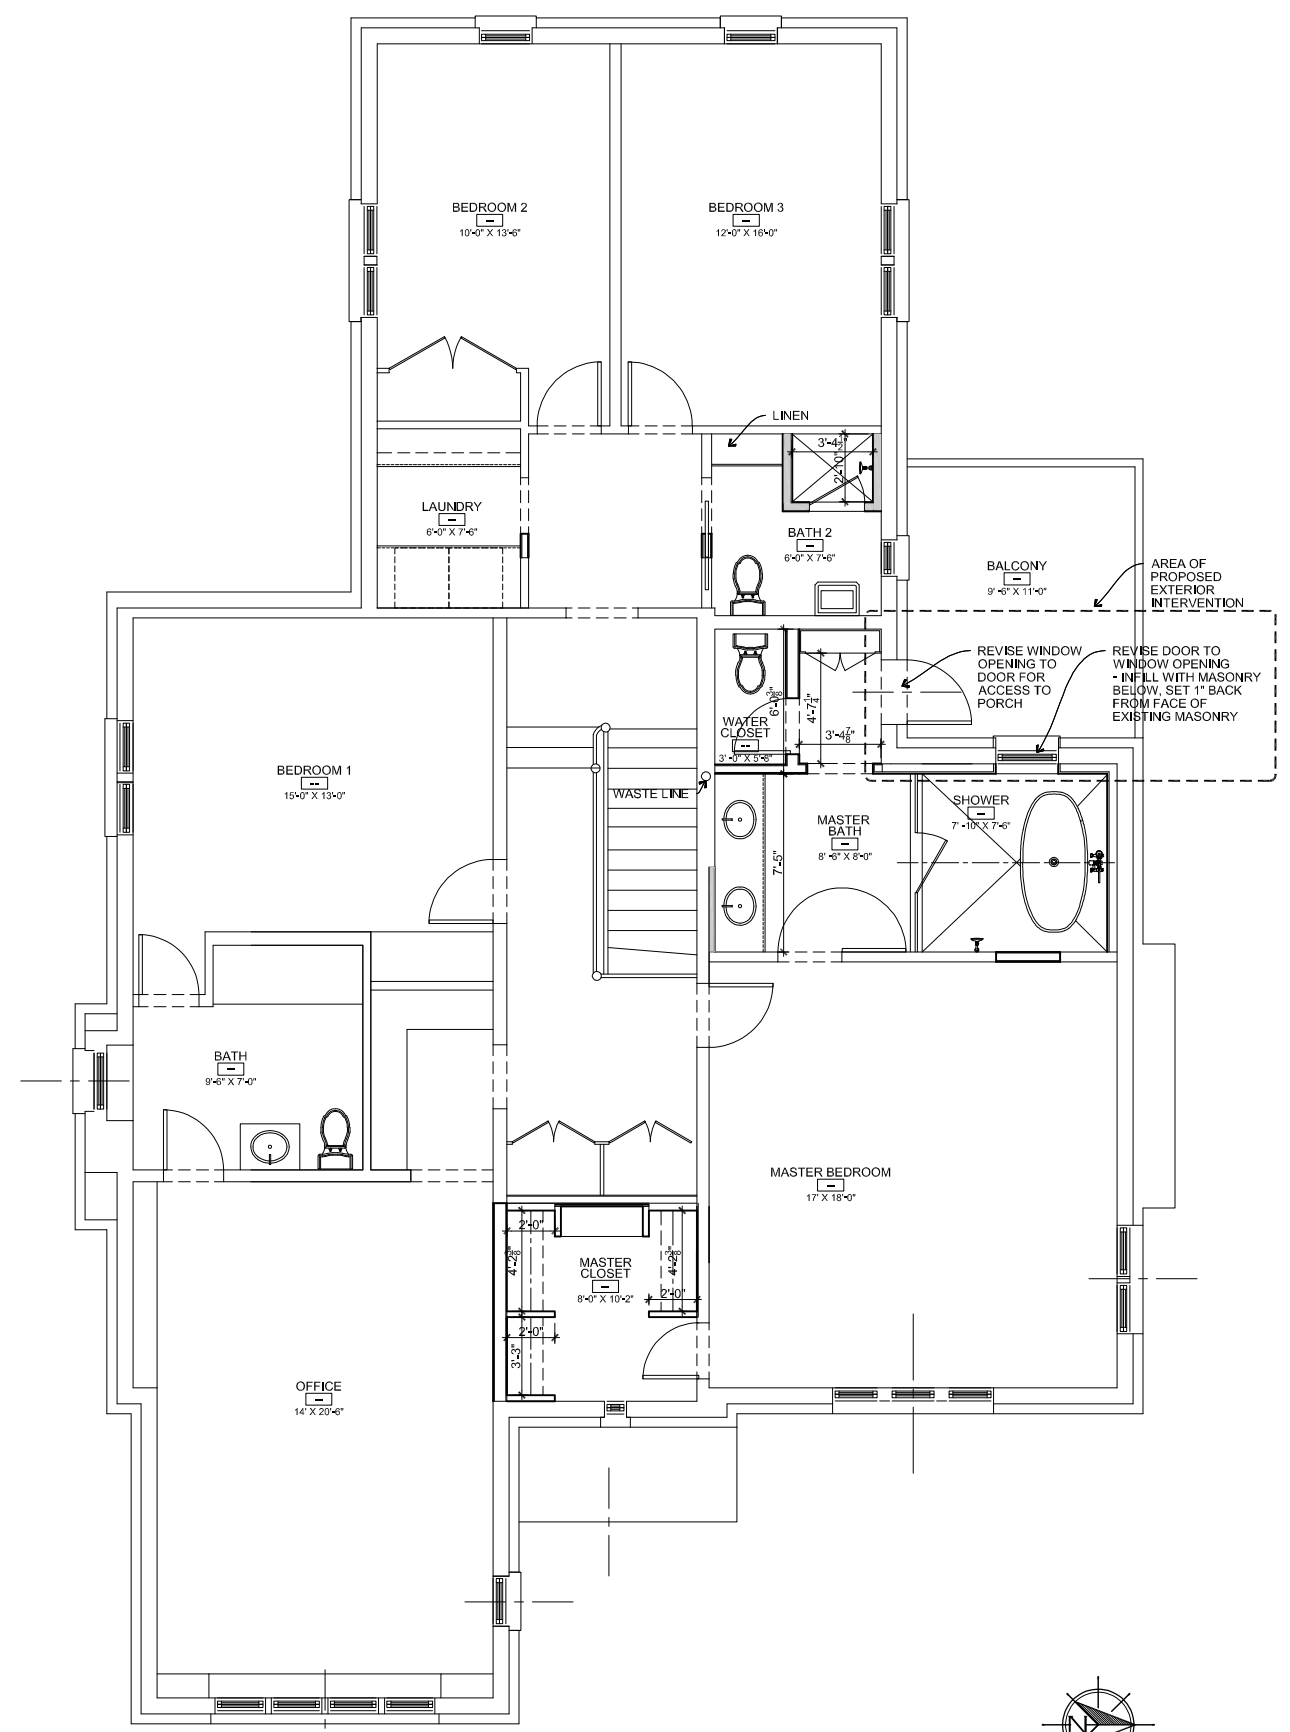


1 PROPOSED
UPPER LEVEL PLAN
SCALE: 1/8" = 1'-0"




BKA – East Side Renovation

Milwaukee Historic Preservation Commission Application – Existing Photos and Materials Specification

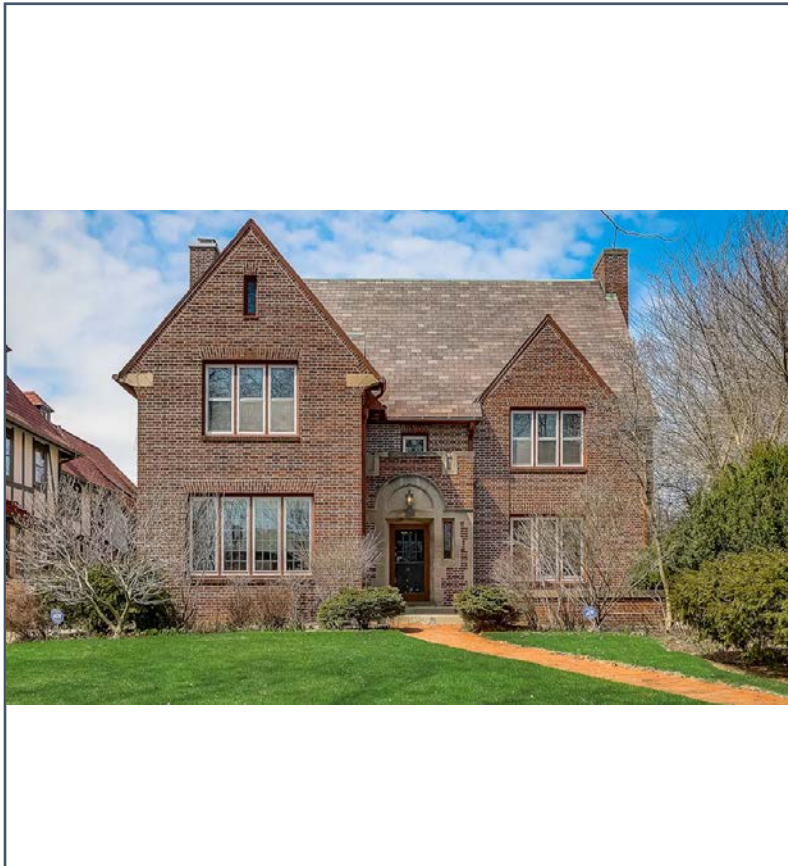

Existing Front Facade

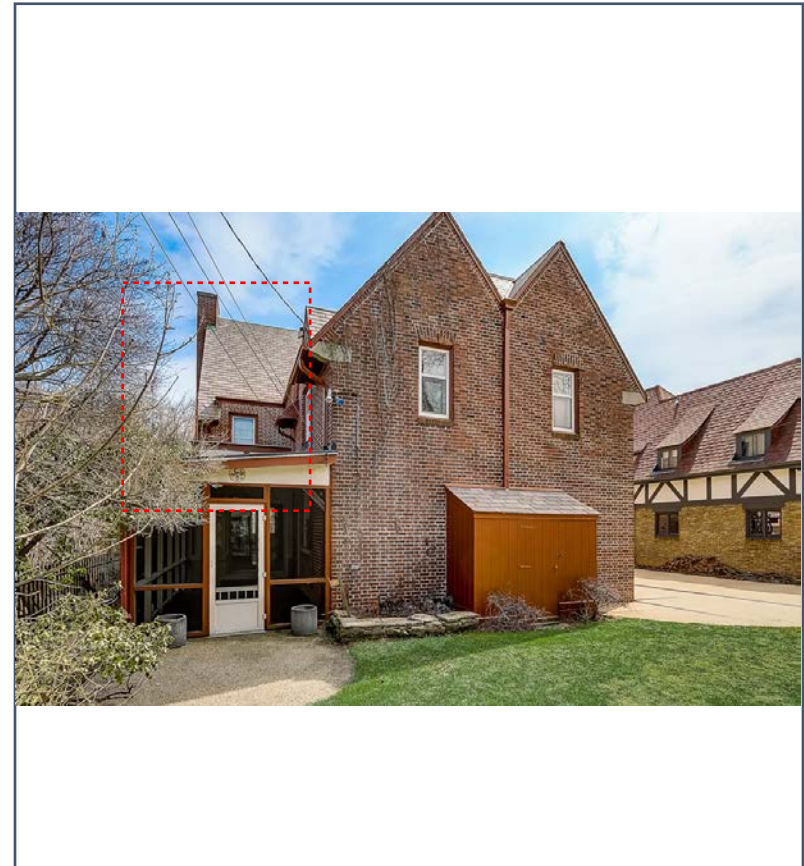


Existing Rear Façade

Area of intervention above porch on upper left of photo
Double Hung Window to match existing window, painted frame to match existing, with existing brick jack arch and rowlock sill
Exterior Door to match existing door design, with divided lite and glazing, painted frame to match existing

BKA – East Side Renovation

Milwaukee Historic Preservation Commission Application – Existing Photos and Materials Specification

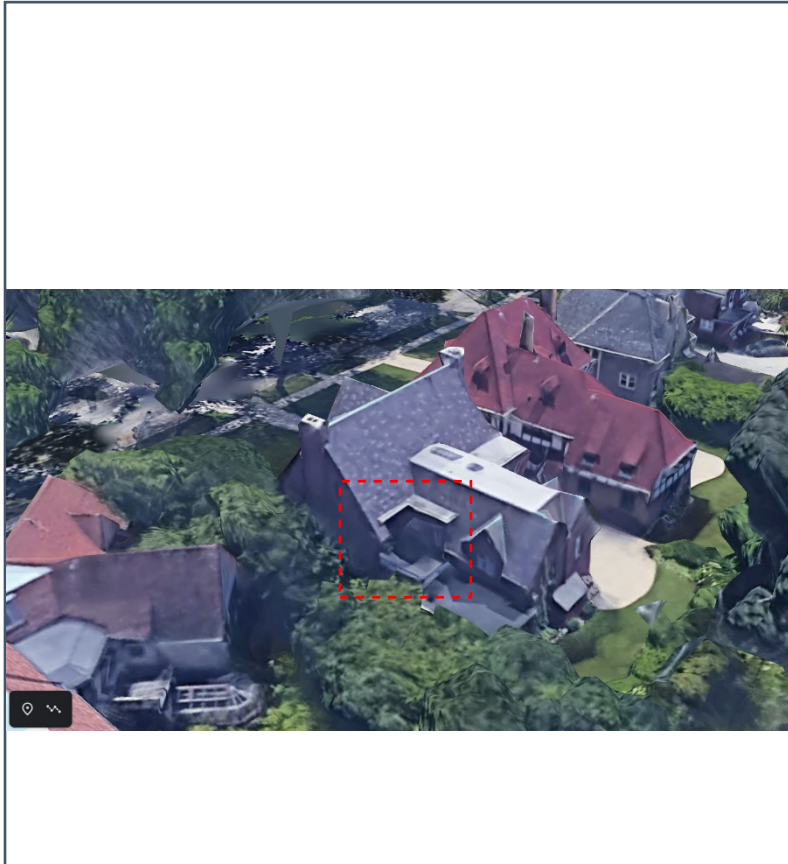

Existing Front Façade

Aerial Photograph at area of intervention as seen from Google Earth image