

# CITY OF MILWAUKEE

## DPW – Infrastructure Services Division – Transportation Operations

Regarding the installation of all-way stop control at South Clement Avenue and East Idaho Street.



 = EXISTING STOP  
 = NEW STOP

 = EXISTING YIELD

 = SIGNAL

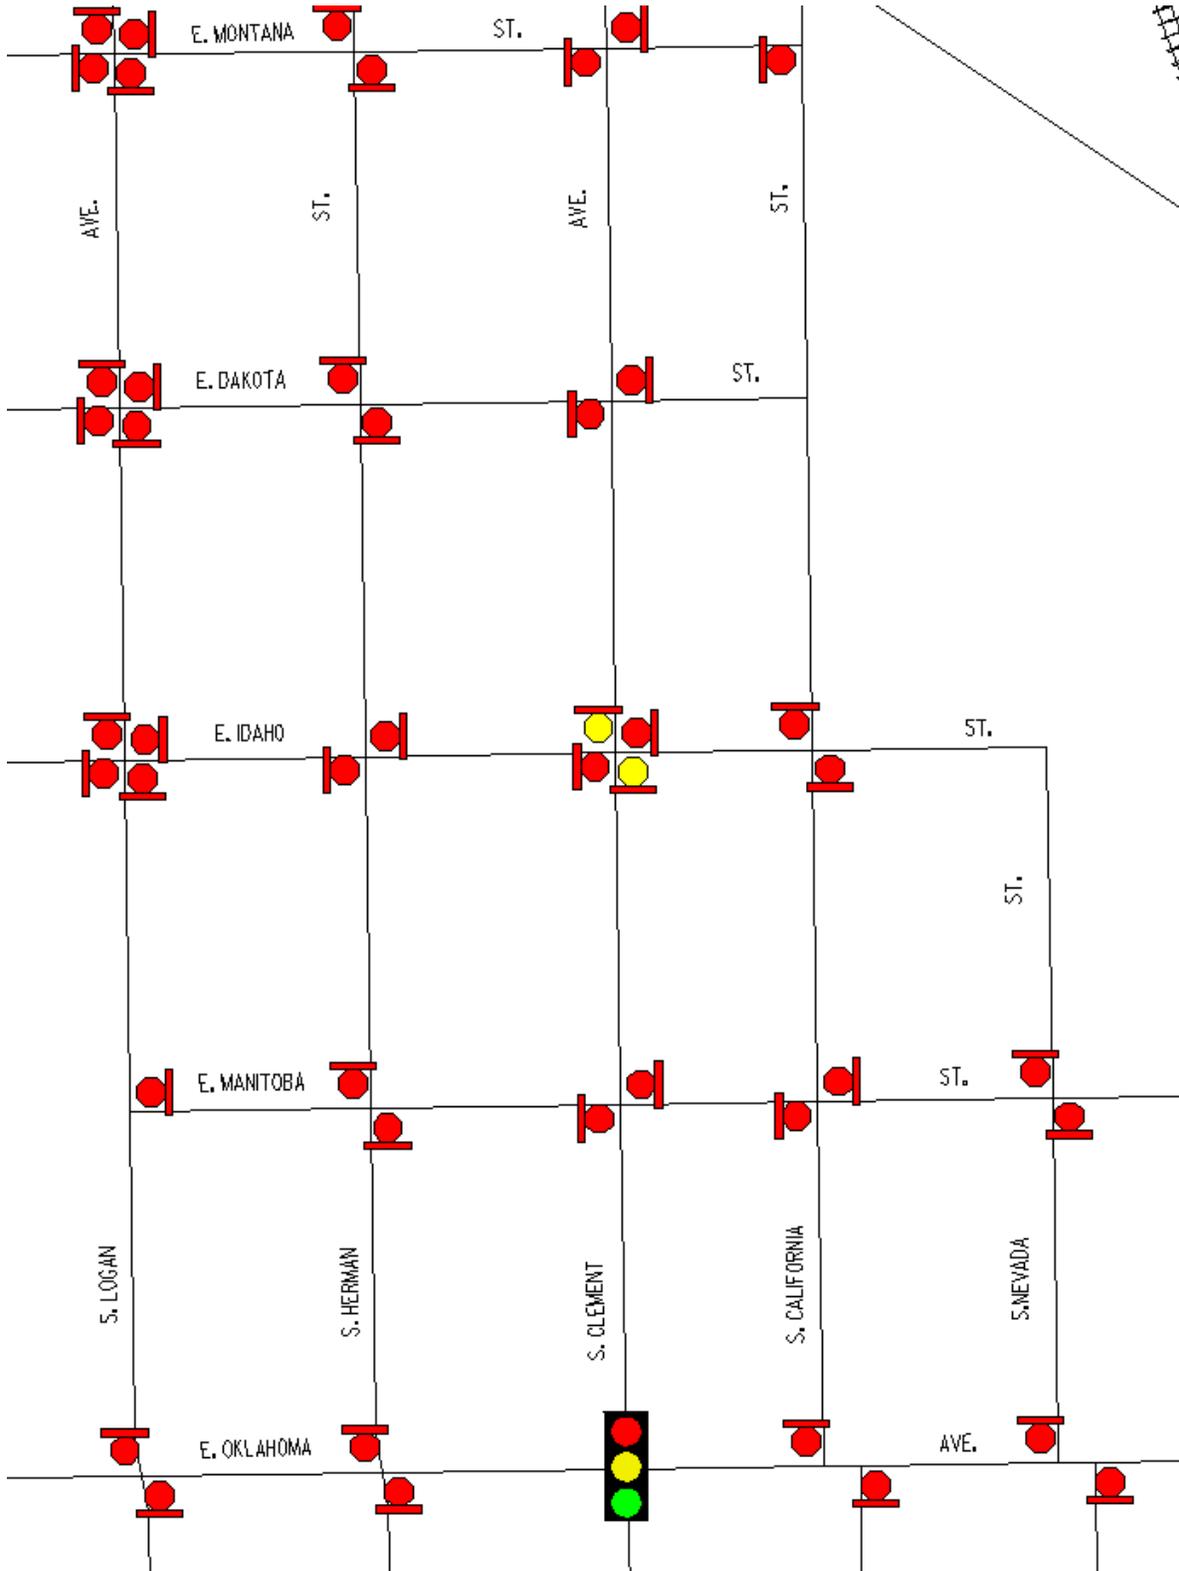


Exhibit A