


S.W. 1/4 SEC. 4, T.6N., R.22E.

466

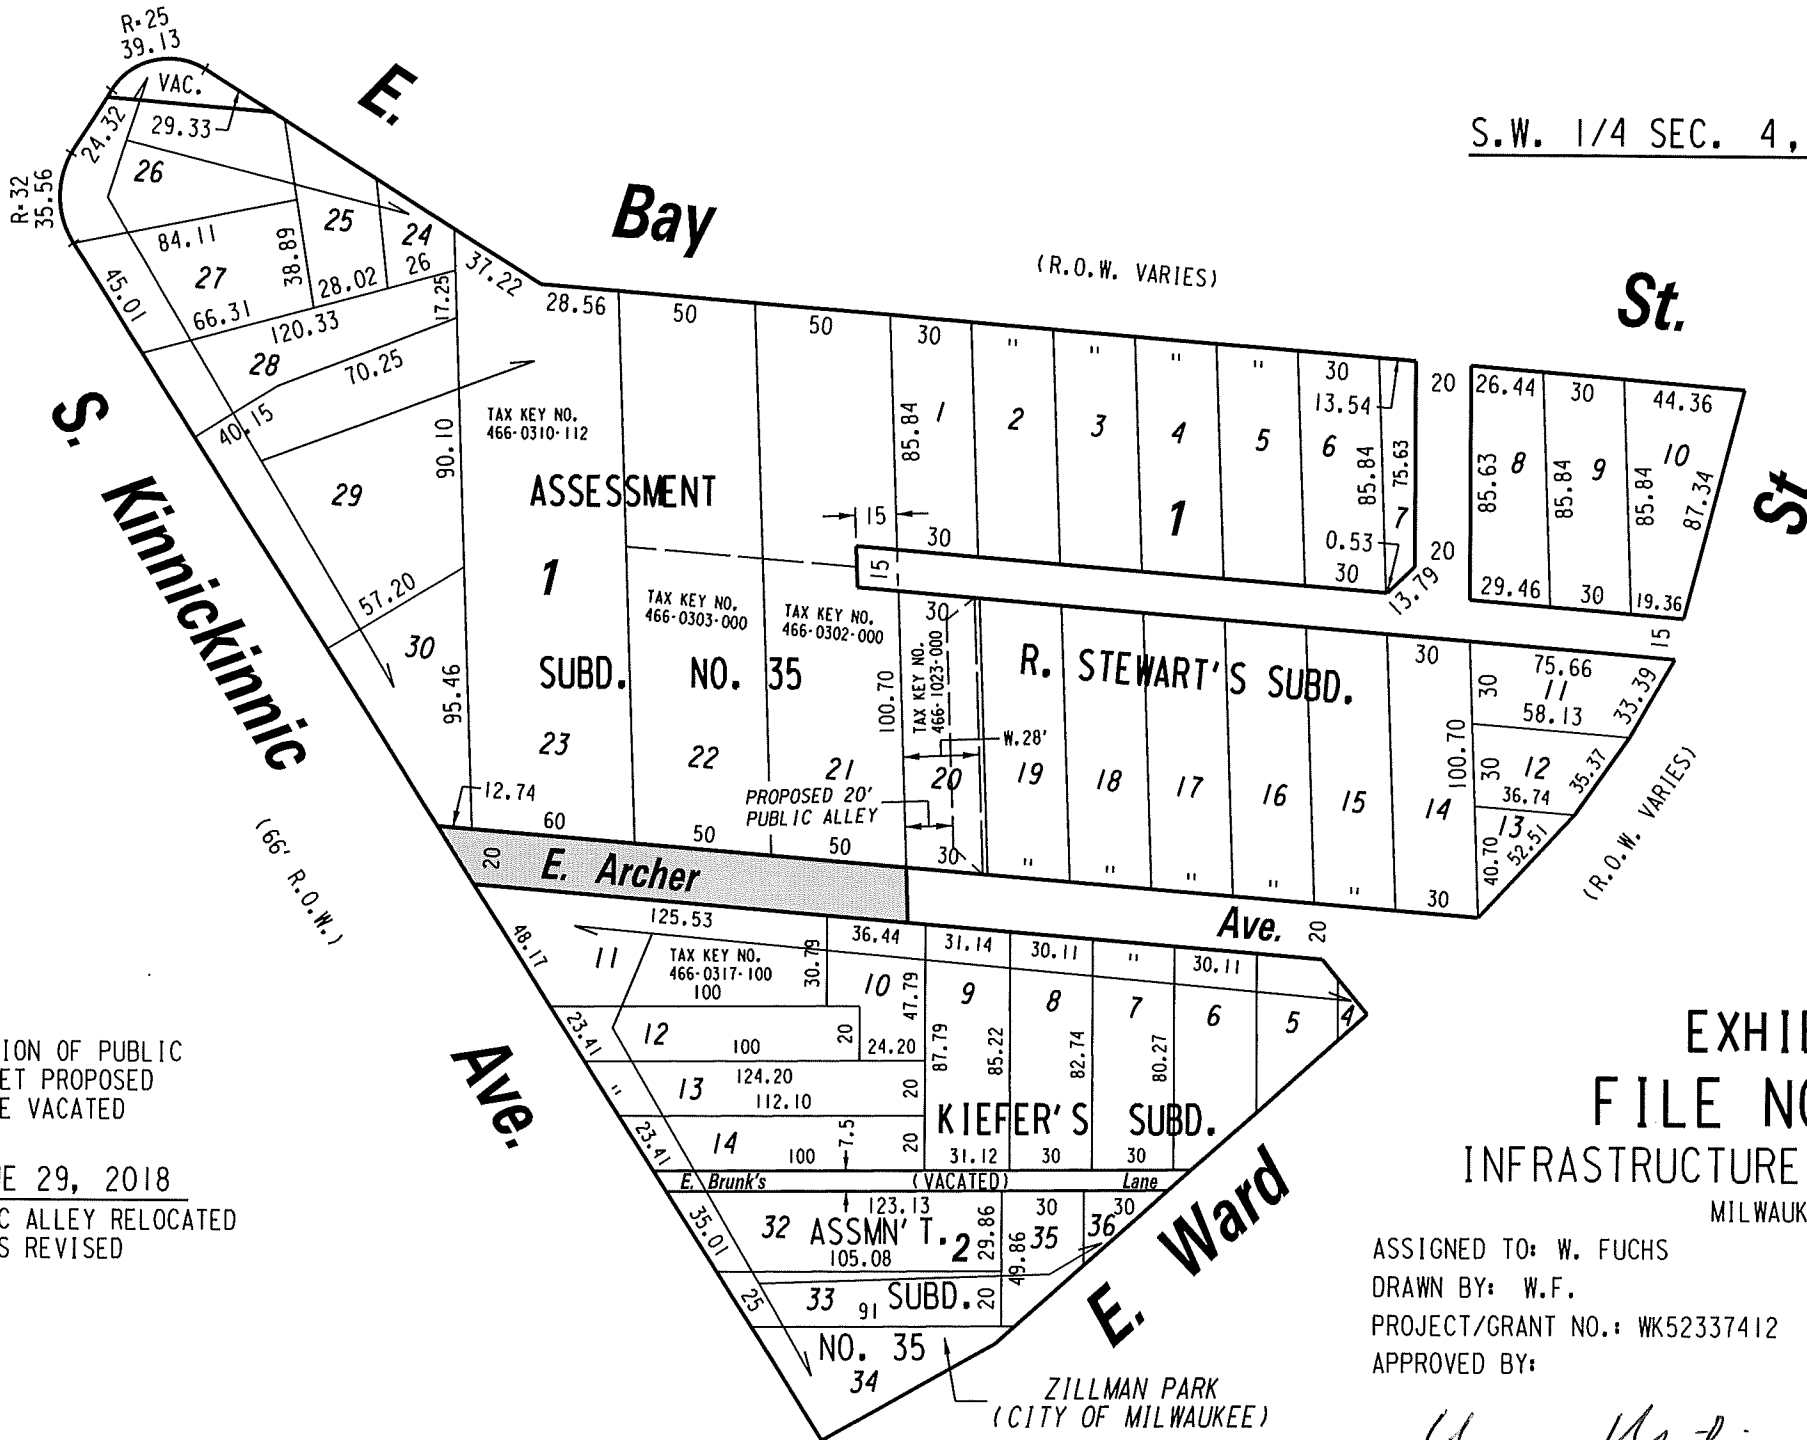

 PORTION OF PUBLIC STREET PROPOSED TO BE VACATED

REVISED: JUNE 29, 2018
 PROPOSED PUBLIC ALLEY RELOCATED
 VACATION LIMITS REVISED


EXHIBIT "A"
 FILE NO. 180063

INFRASTRUCTURE SERVICES DIVISION
 MILWAUKEE, WISCONSIN

ASSIGNED TO: W. FUCHS
 DRAWN BY: W.F.
 PROJECT/GRANT NO.: WK52337412
 APPROVED BY:

CH'K'D. BY: W. FUCHS
 DATE: MAY 10, 2018
 SCALE: N.T.S.


 CENTRAL DRAFTING & RECORDS MANAGER

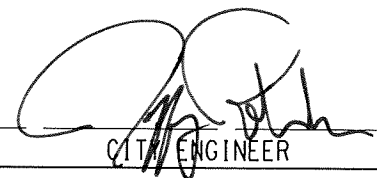
 CITY ENGINEER