

# CITY OF MILWAUKEE

## DPW – Infrastructure Services Division – Transportation Operations


Regarding the recommendation for installation of yield control on West Sunbury Court at South 22<sup>nd</sup> Street.



 = EXISTING STOP

 = EXISTING YIELD

 = INSTALLATION OF YIELD

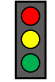 = SIGNAL

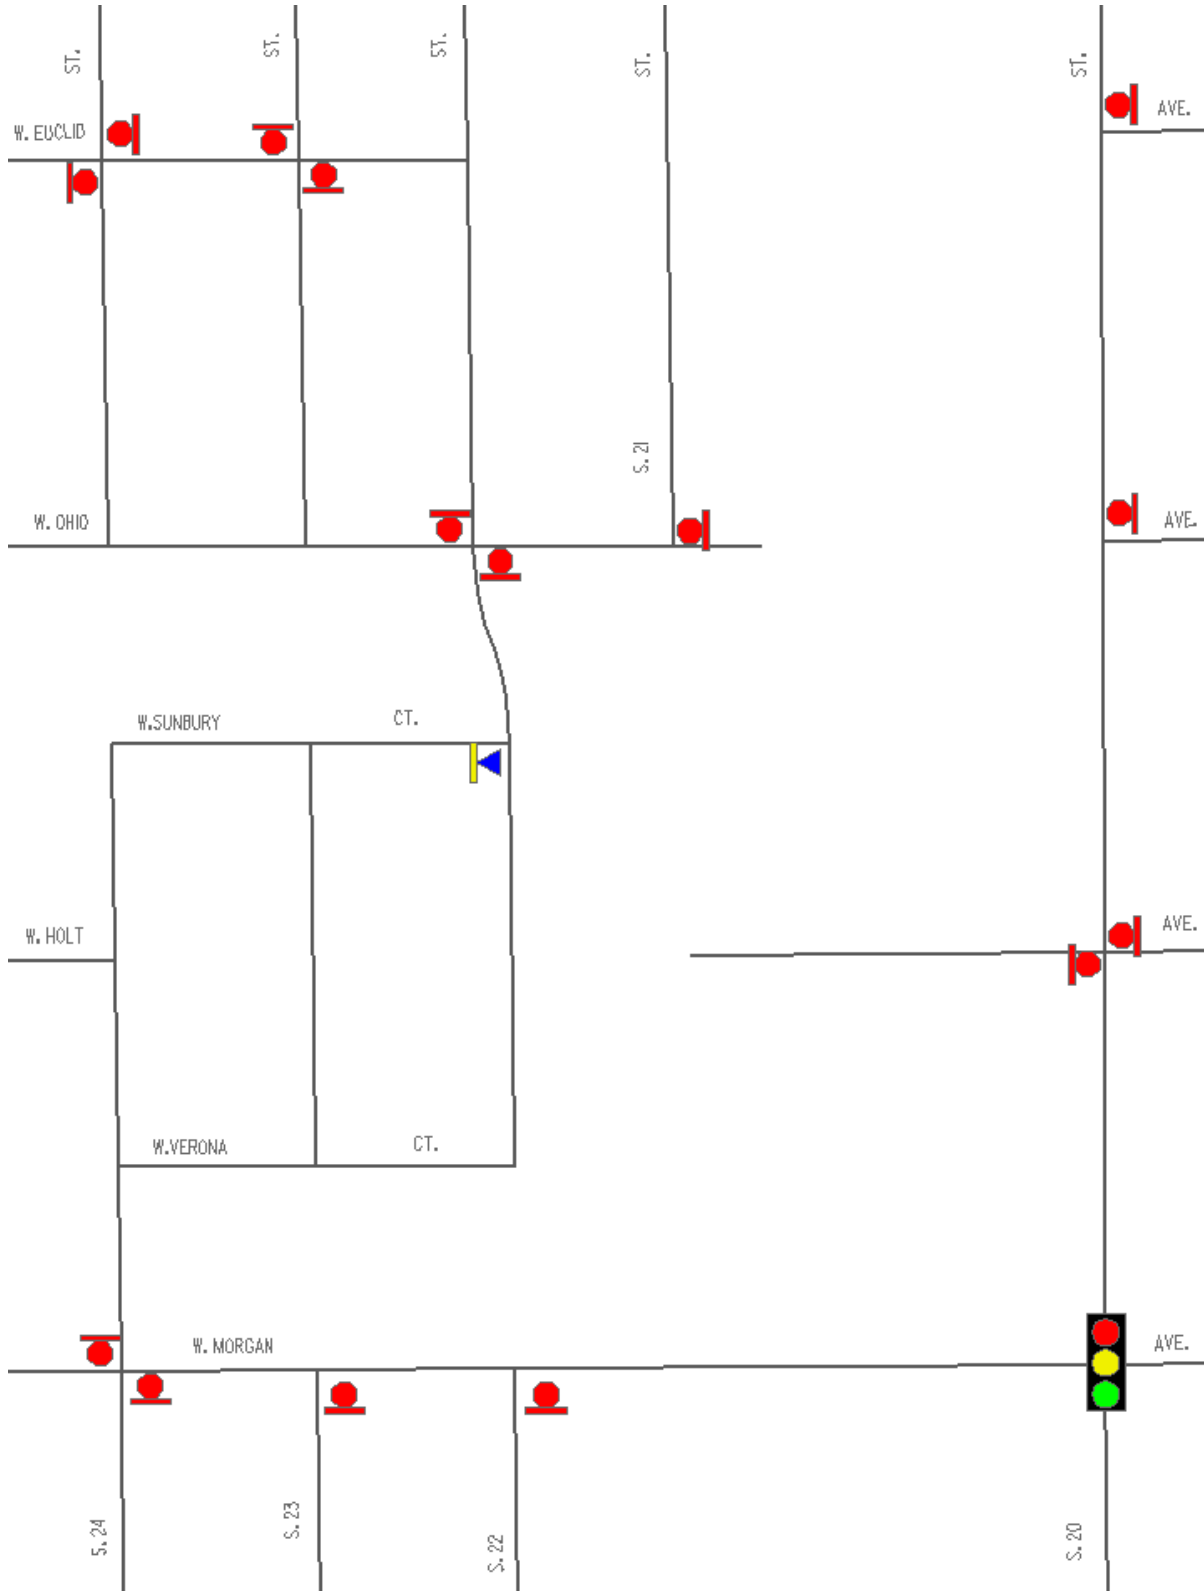


Exhibit A