


159

N.E. 1/4 SEC. 25, T.8N., R.21E.

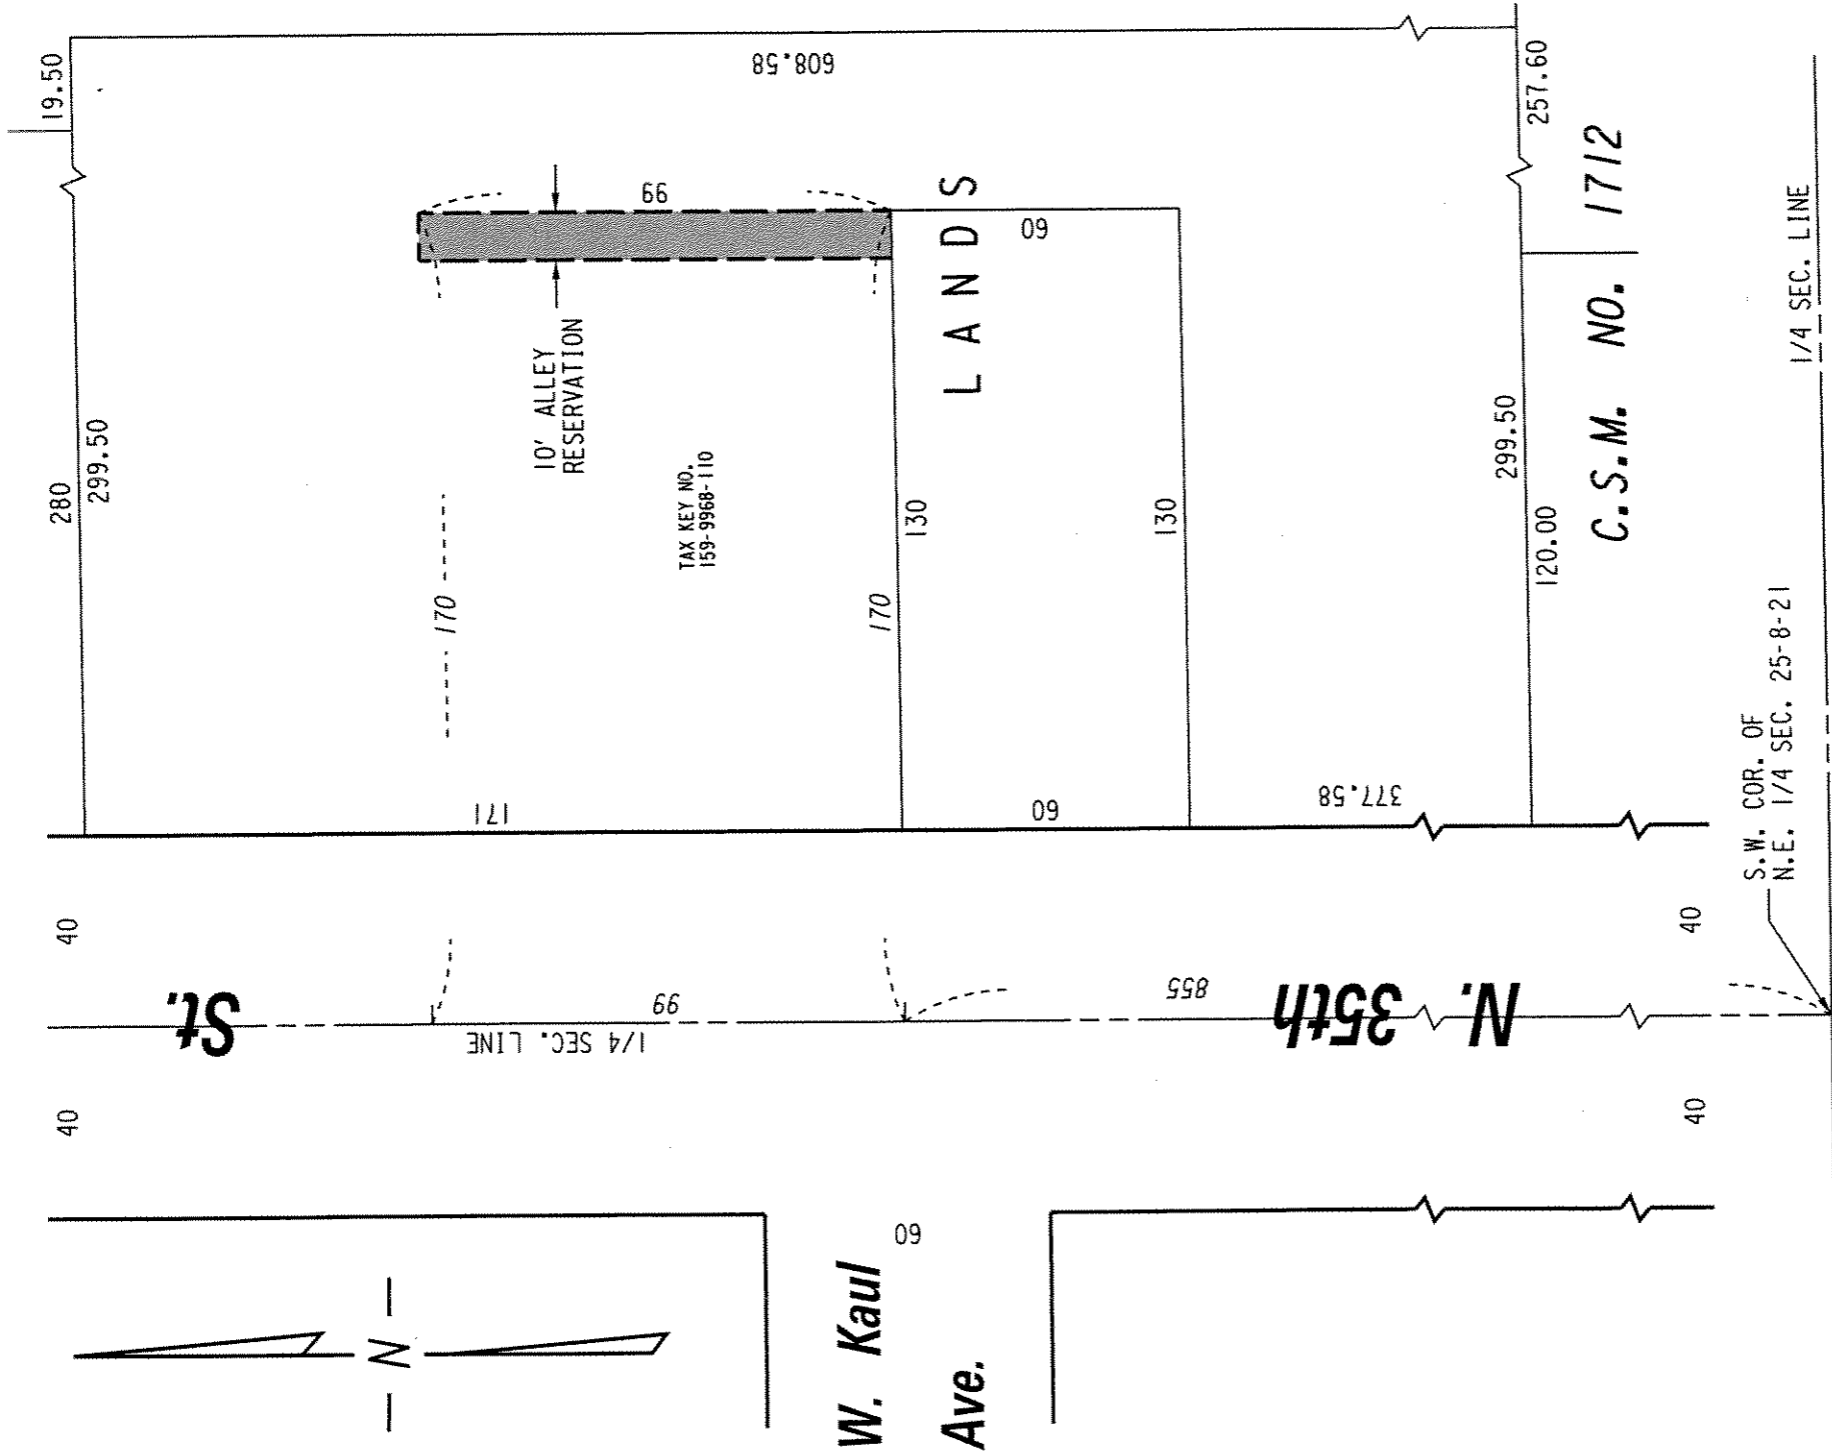

RESERVATION FOR PUBLIC ALLEY PURPOSES TO BE REJECTED BY RESOLUTION

FILE NO. INFRASTRUCTURE SERVICES DIVISION MILWAUKEE, WISCONSIN

ASSIGNED TO: W.E. FUCHS
 DRAWN BY: W.E.F.
 PROJECT/GRANT NO.: WK52360058
 APPROVED BY:

CH'K'D. BY: W.E. FUCHS
 DATE:
 SCALE: 1" = 40'

Marcia Lindhof
 CENTRAL DRAFTING & RECORDS MANAGER

Jeff Gumbel
 CIVIL ENGINEER