


FIRST FLOOR: 24,408.67 SF
 CANOPY: 1,478.77 SF

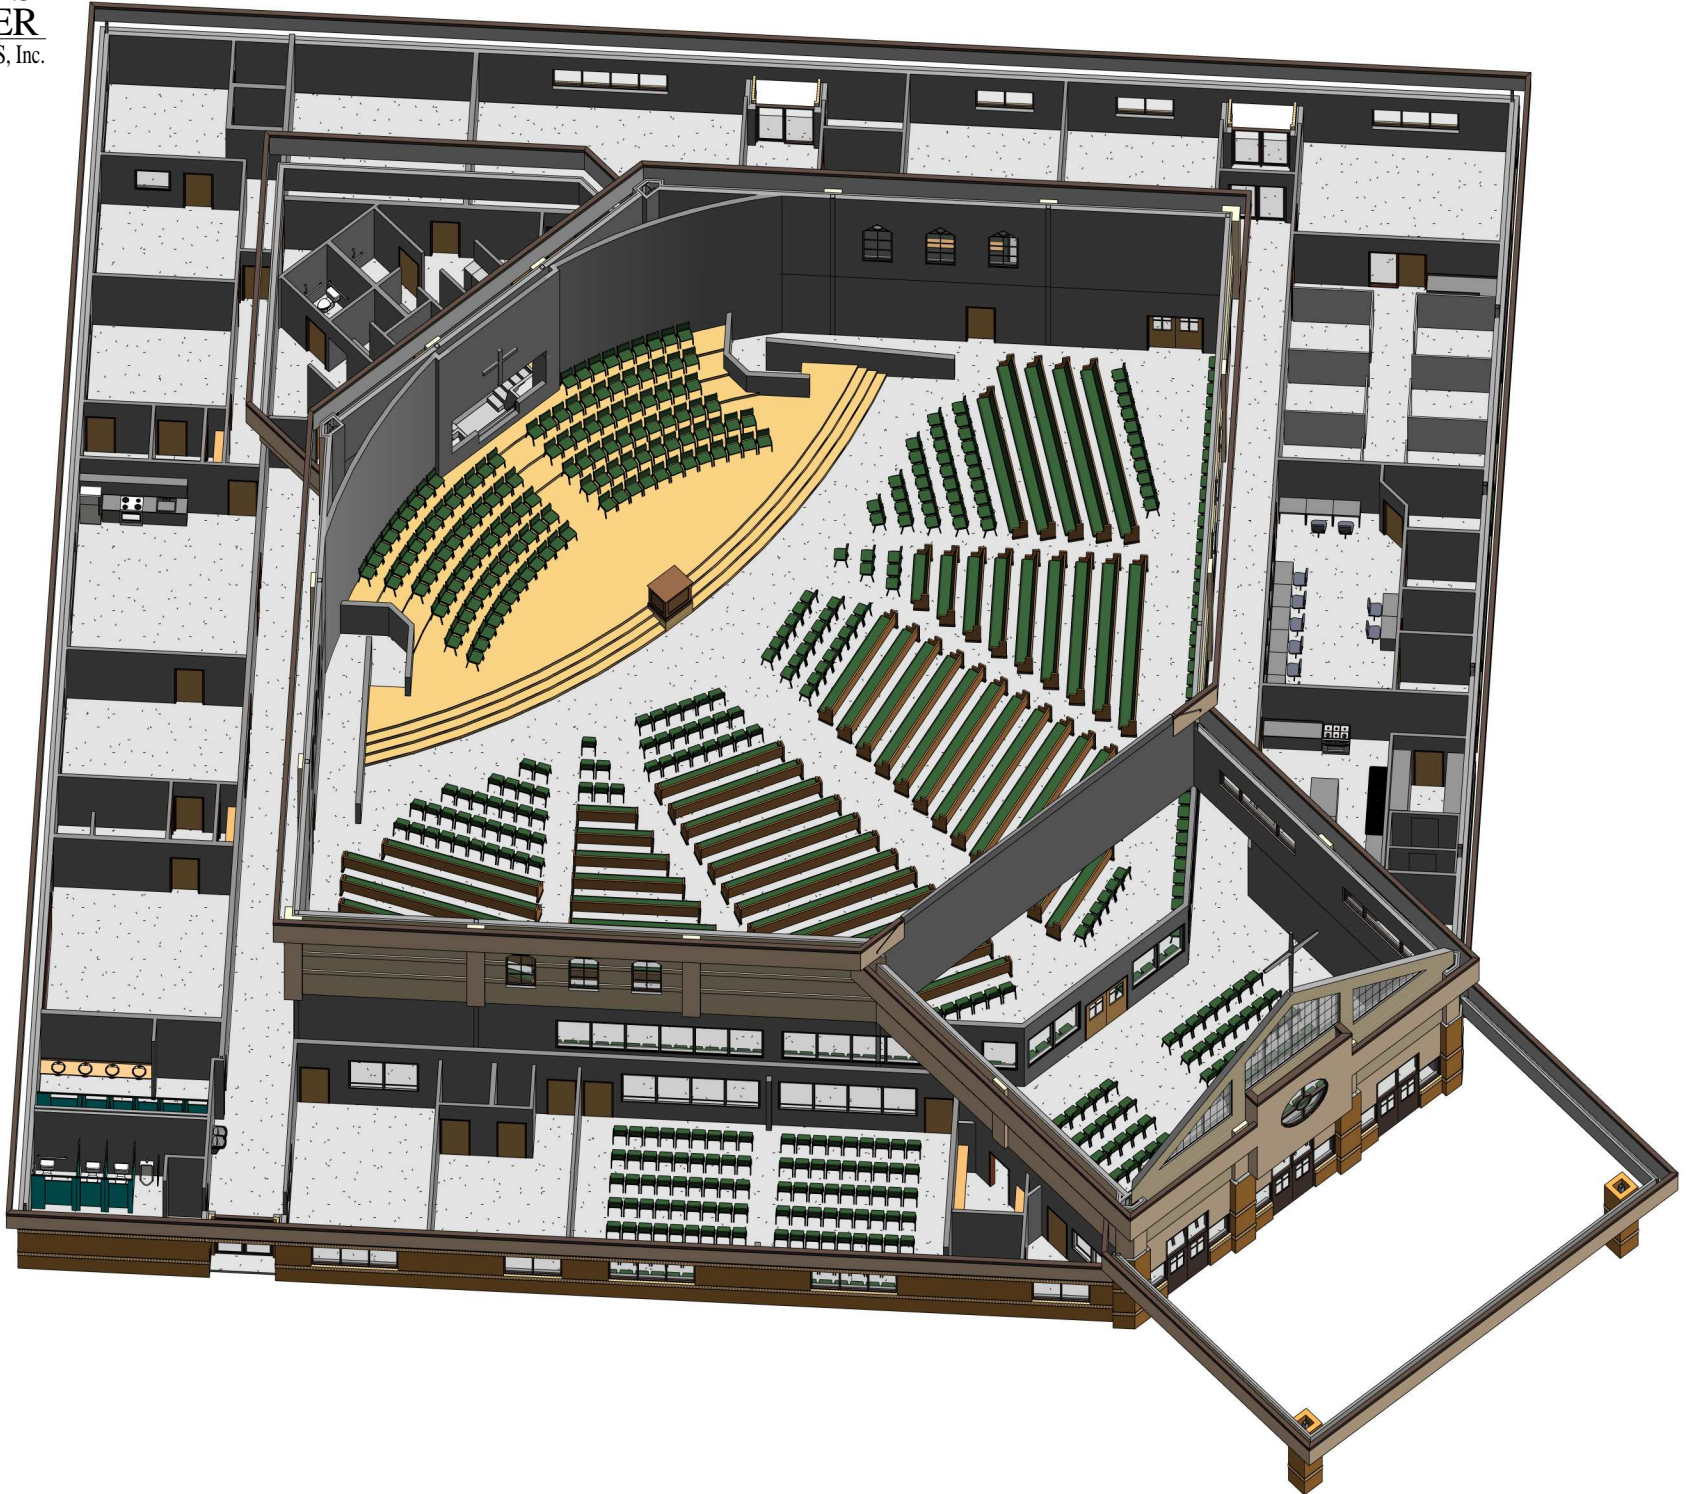

FIRST FLOOR PLAN

SCALE: 1/32" = 1'-0"






View from W. Florist Ave



View from N. 73rd St

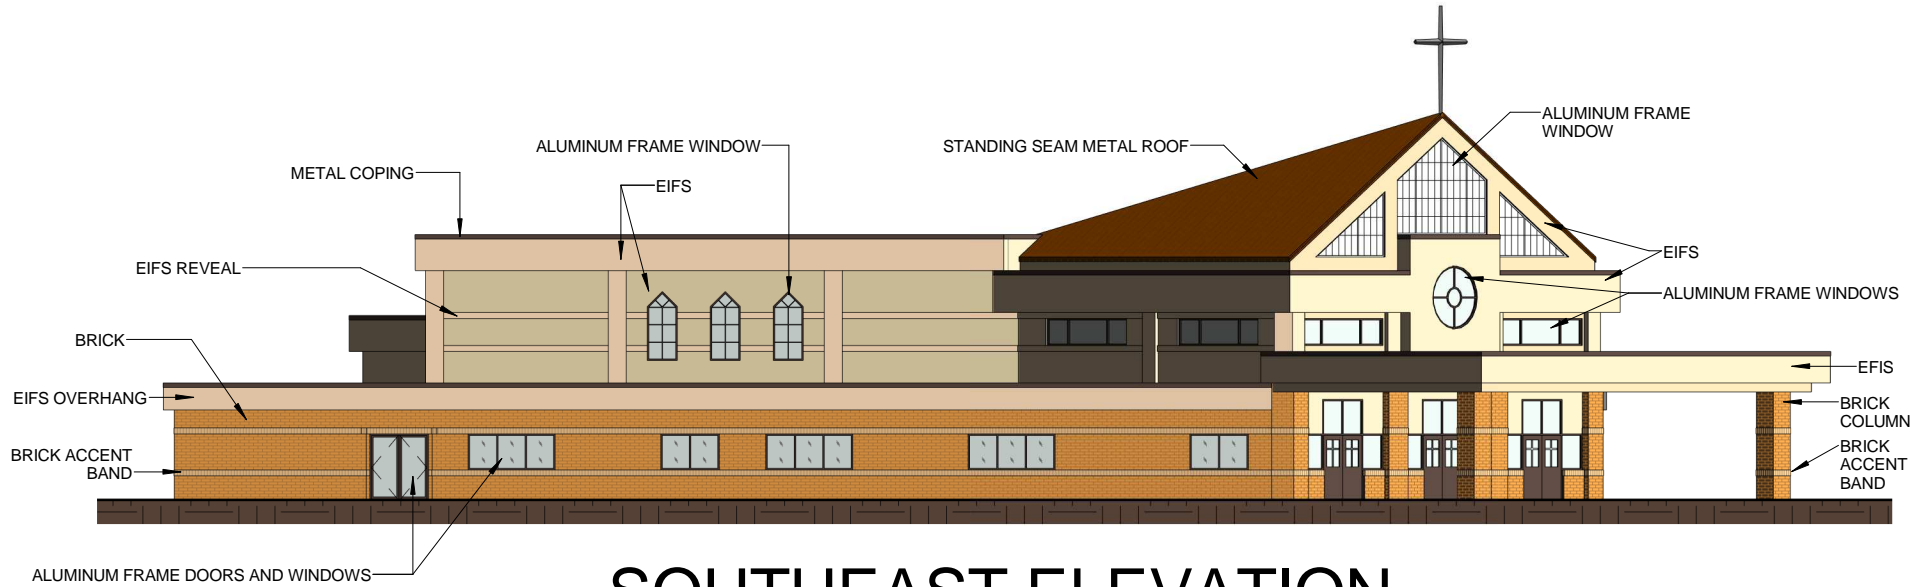

SOUTHEAST ELEVATION

SCALE: 3/64" = 1'-0"




SOUTHWEST ELEVATION

SCALE: 3/64" = 1'-0"



NORTHEAST ELEVATION

SCALE: 3/64" = 1'-0"

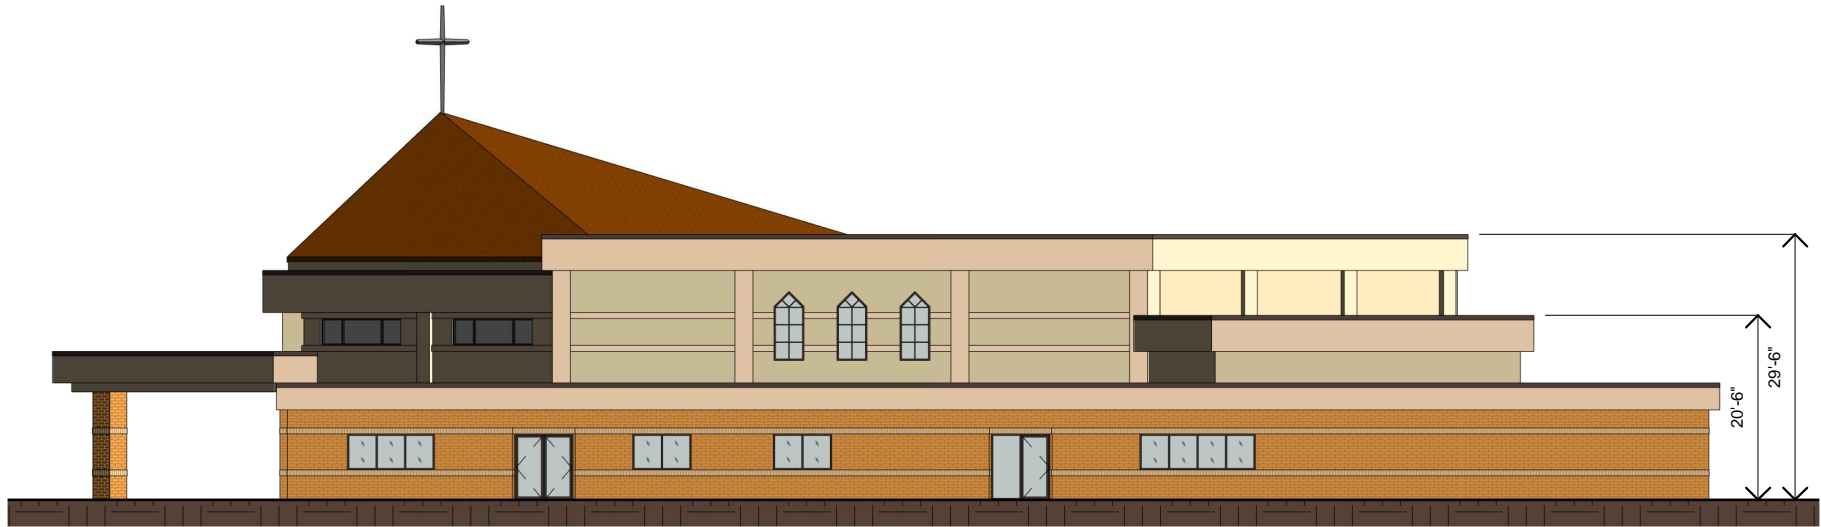

NORTHWEST ELEVATION

SCALE: 3/64" = 1'-0"



EAST ELEVATION

SCALE: 3/64" = 1'-0"



WEST ELEVATION

SCALE: 3/64" = 1'-0"



NORTH ELEVATION

SCALE: 1" = 30'-0"



SOUTH ELEVATION

SCALE: 1" = 30'-0"

