

CITY OF MILWAUKEE

DPW – Infrastructure Services Division – Transportation Operations

Regarding the recommendation for installation of all-way stop control
at South 83rd Street and West Holt Avenue.



 = EXISTING STOP

 = EXISTING YIELD

 = SIGNAL

 = NEW STOP

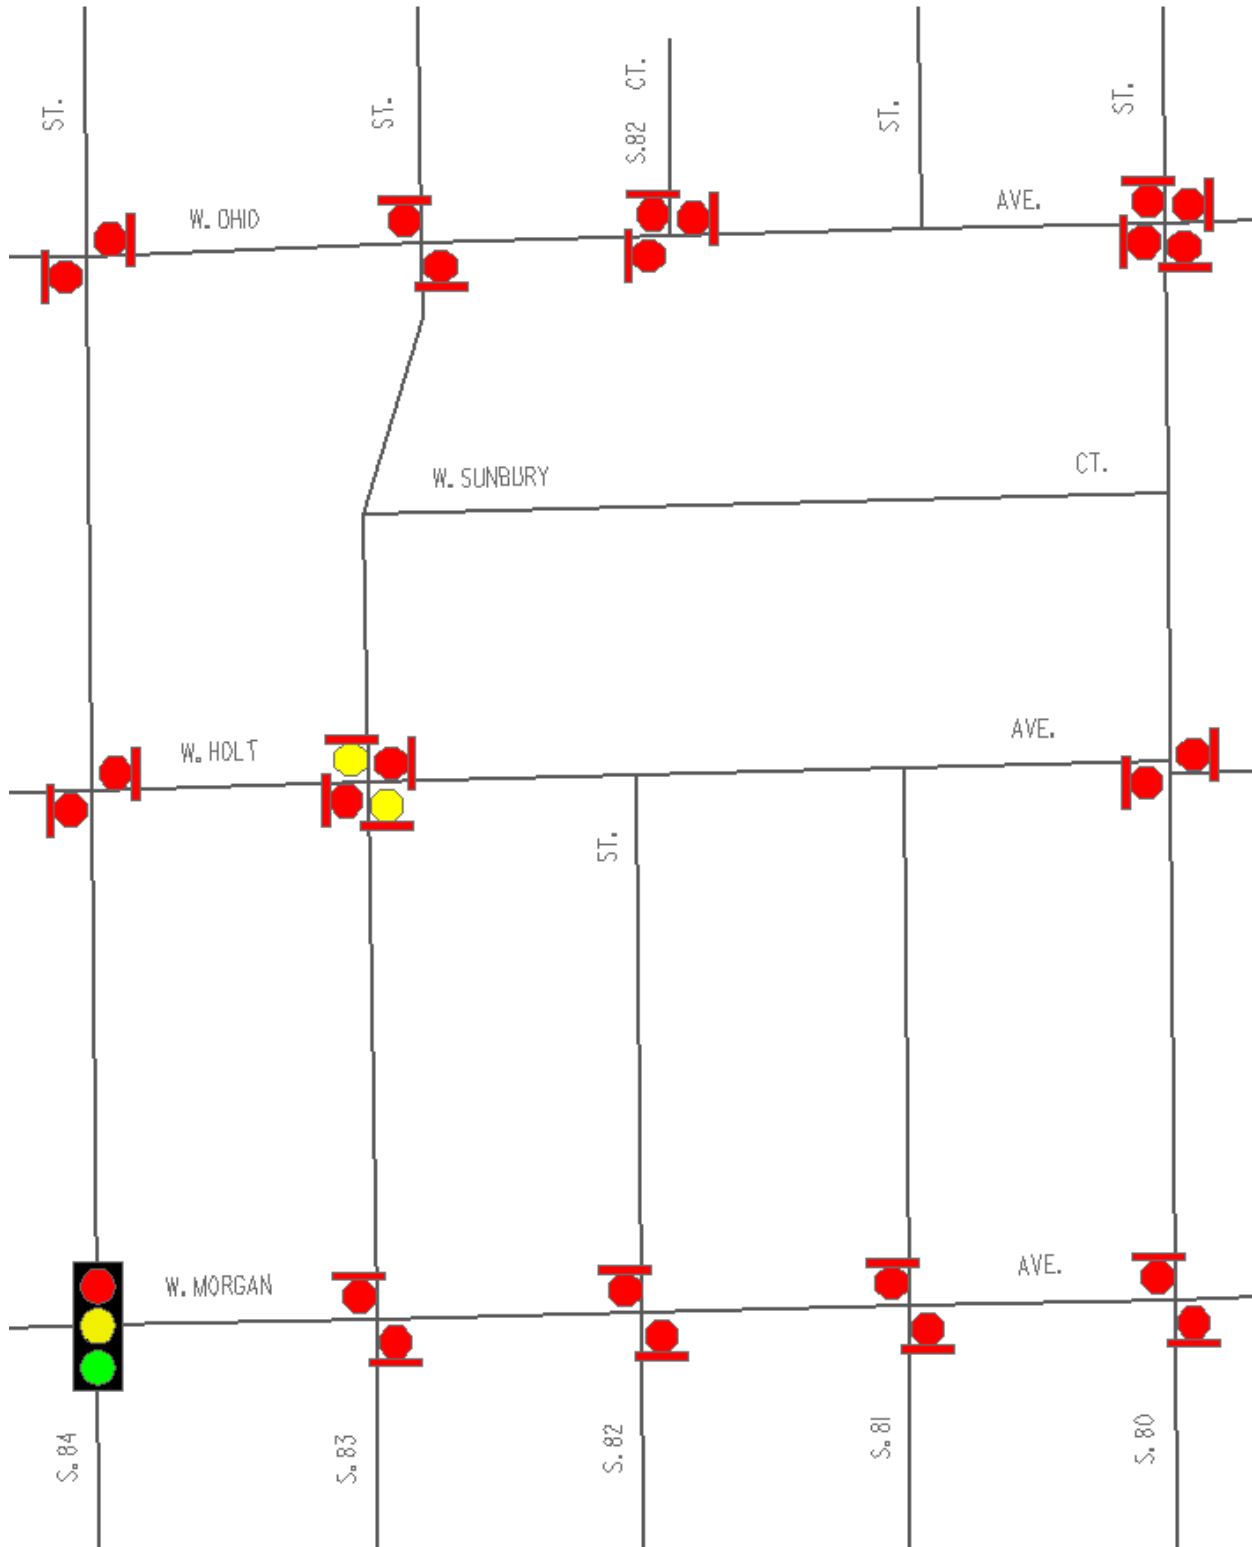


Exhibit A