


N.W. 1/4 SEC. 24, T.7N., R.2E.

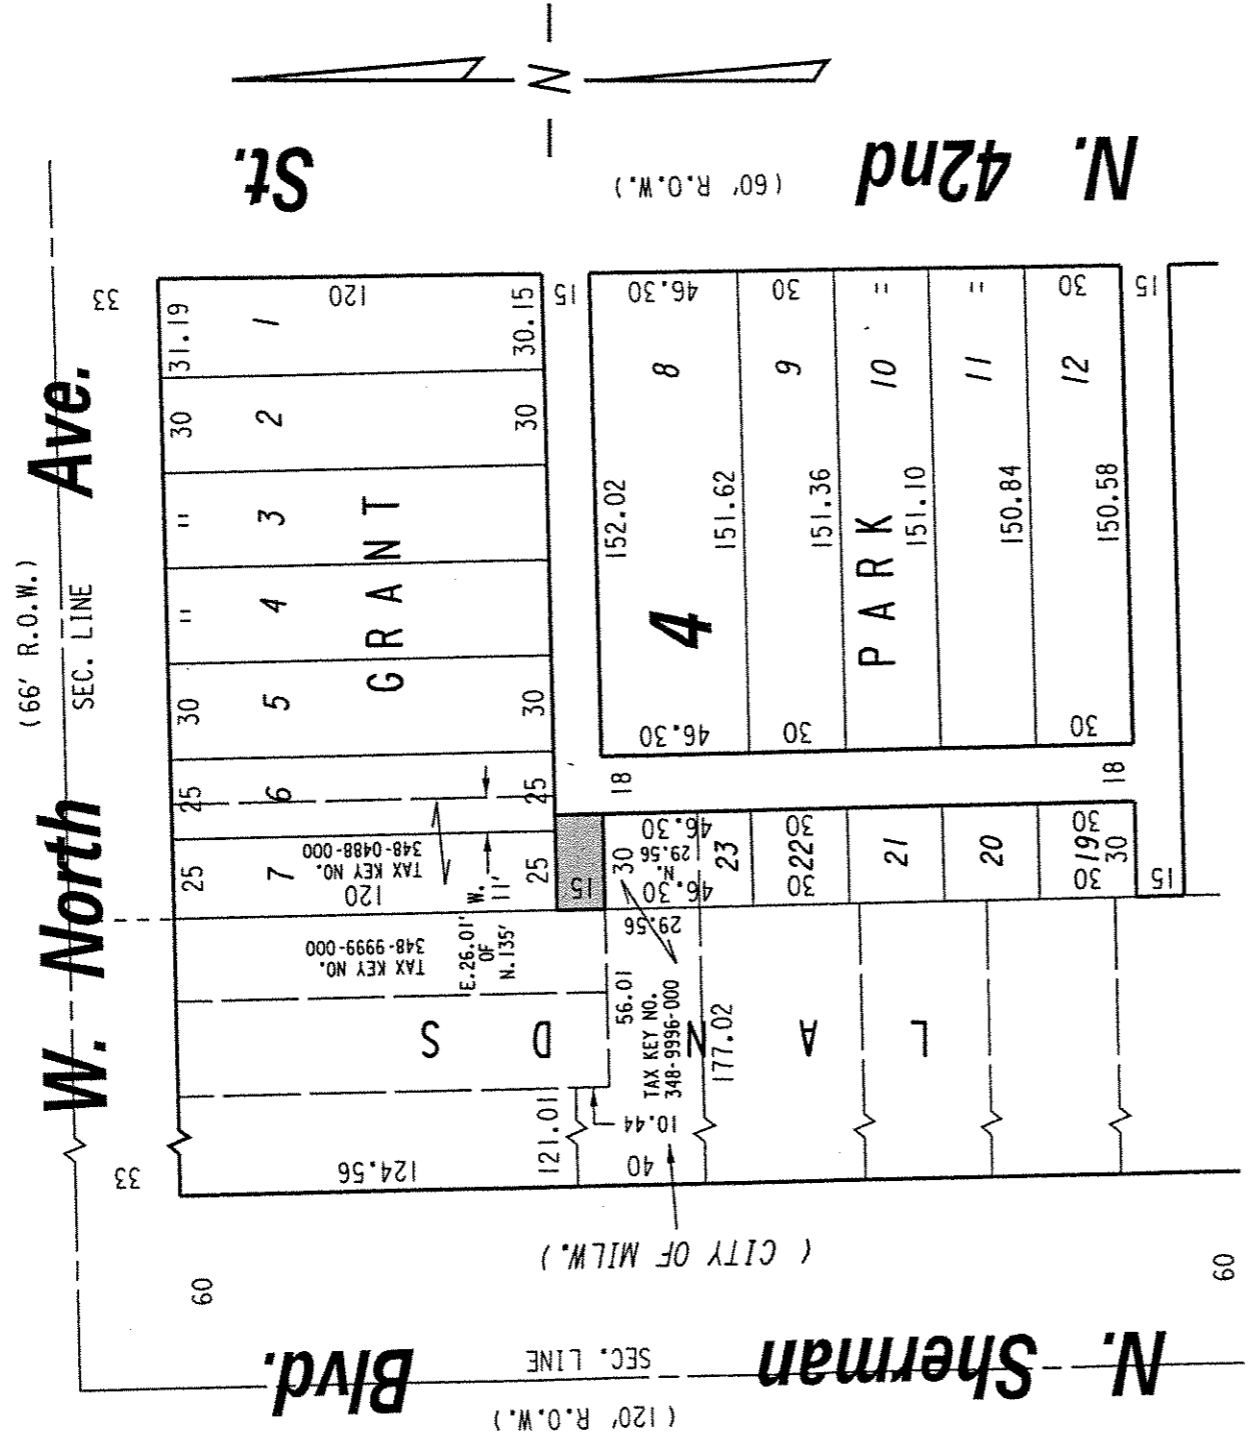

(W. Garfield Ave.)

PORTION OF PUBLIC ALLEY PROPOSED TO BE VACATED

EXHIBIT "A"
FILE NO. 060255
INFRASTRUCTURE SERVICES DIVISION
MILWAUKEE, WISCONSIN

ASSIGNED TO: P.A. VELLA
DRAWN BY: P.A.V.
PROJECT/GRANT NO.: WK52337234
APPROVED BY:

CH'K'D. BY: W.E. FUCHS
DATE: JULY 10, 2006
SCALE: 1" = 60'

Marcin Smolinski
CENTRAL DRAFTING & RECORDS MANAGER
W. E. Fuchs
CITY ENGINEER