



OVERALL SOUTH FACADE



OVERALL EAST FACADE







BC NORTH ELEVATION




BC WEST ELEVATION

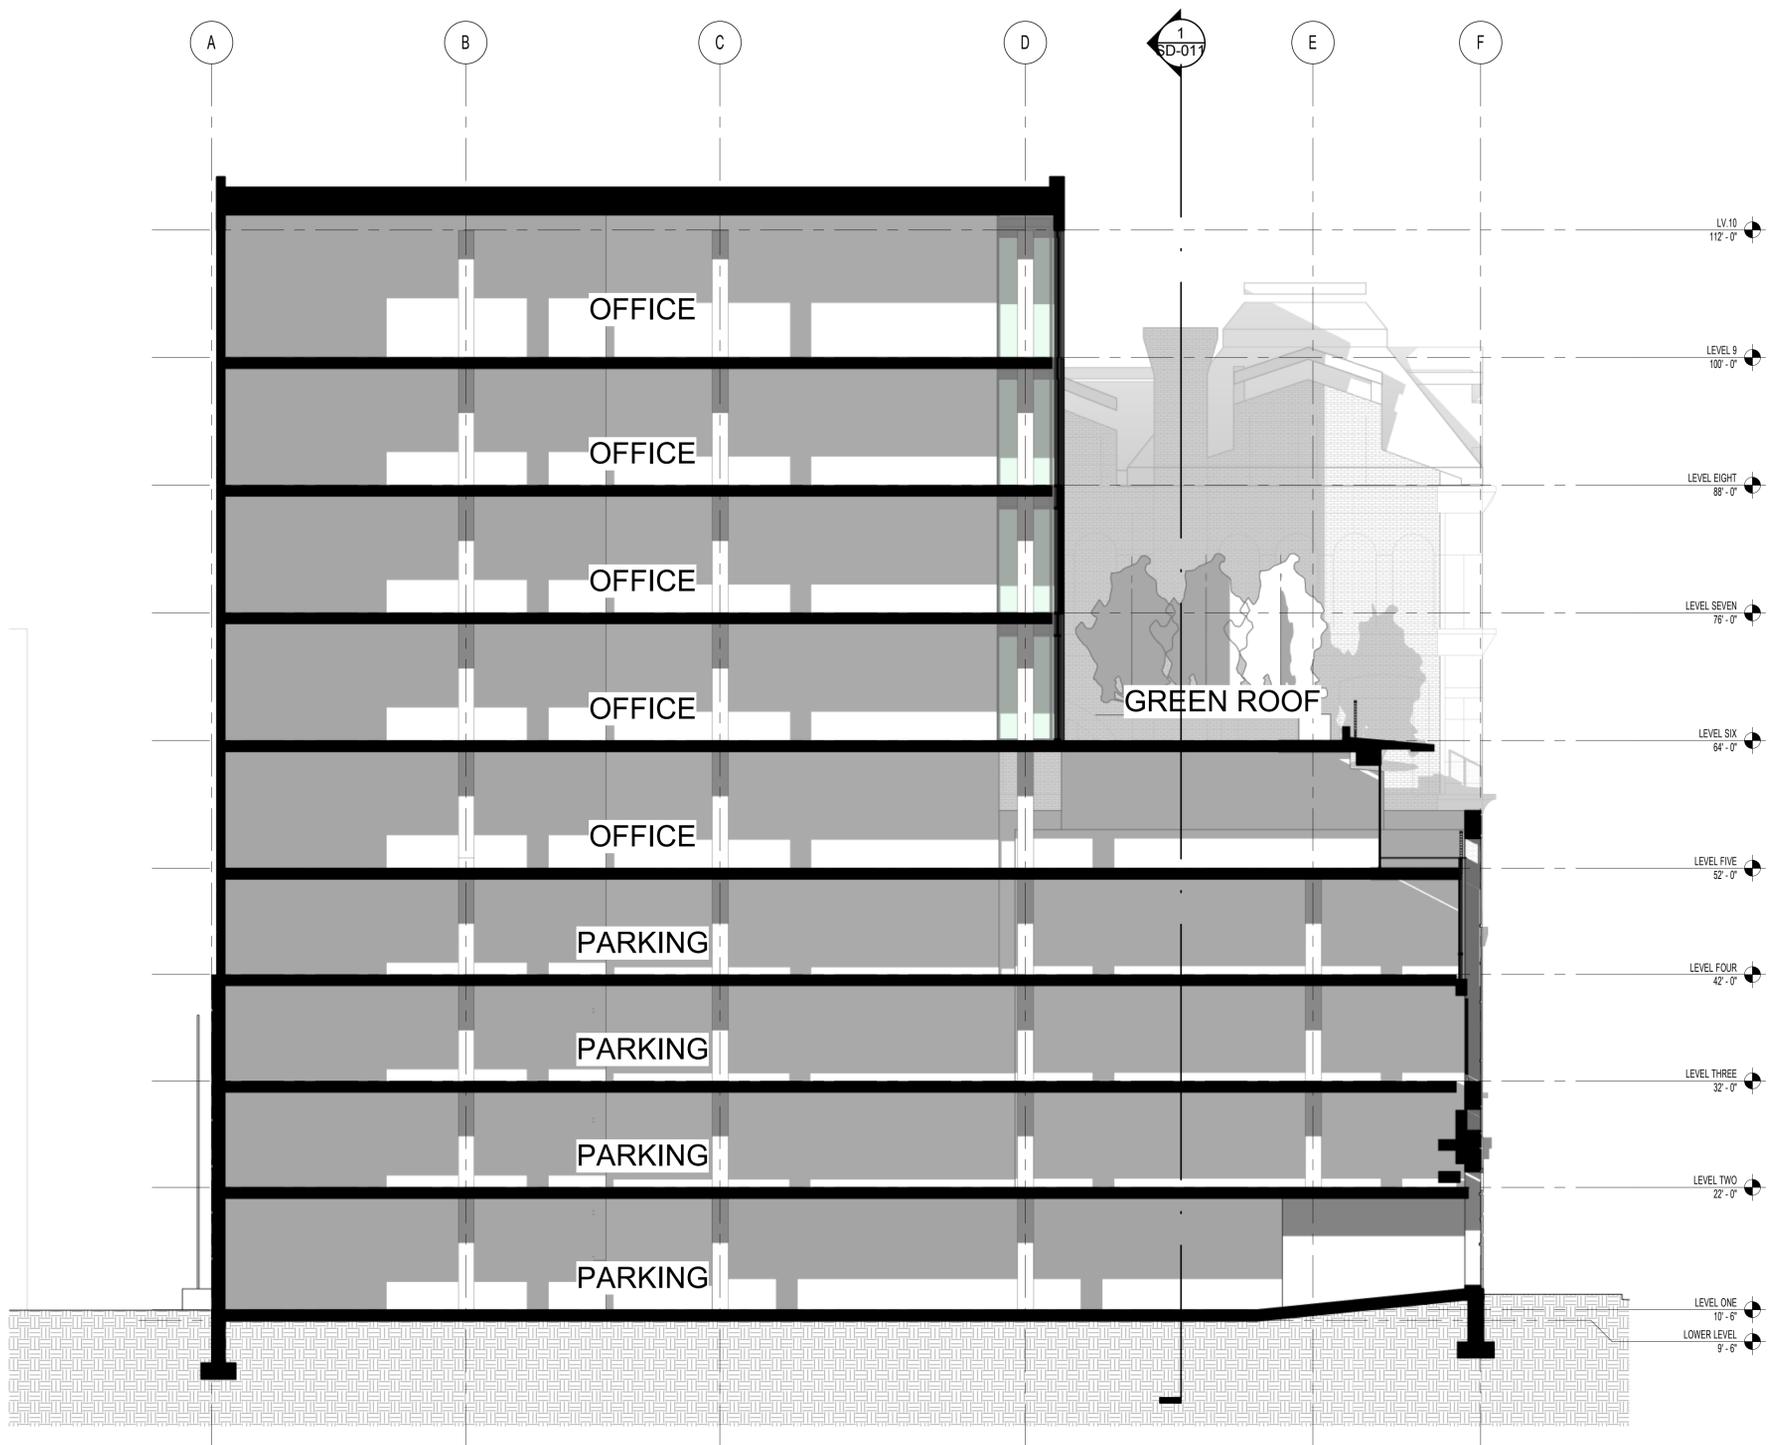

SECTION AA

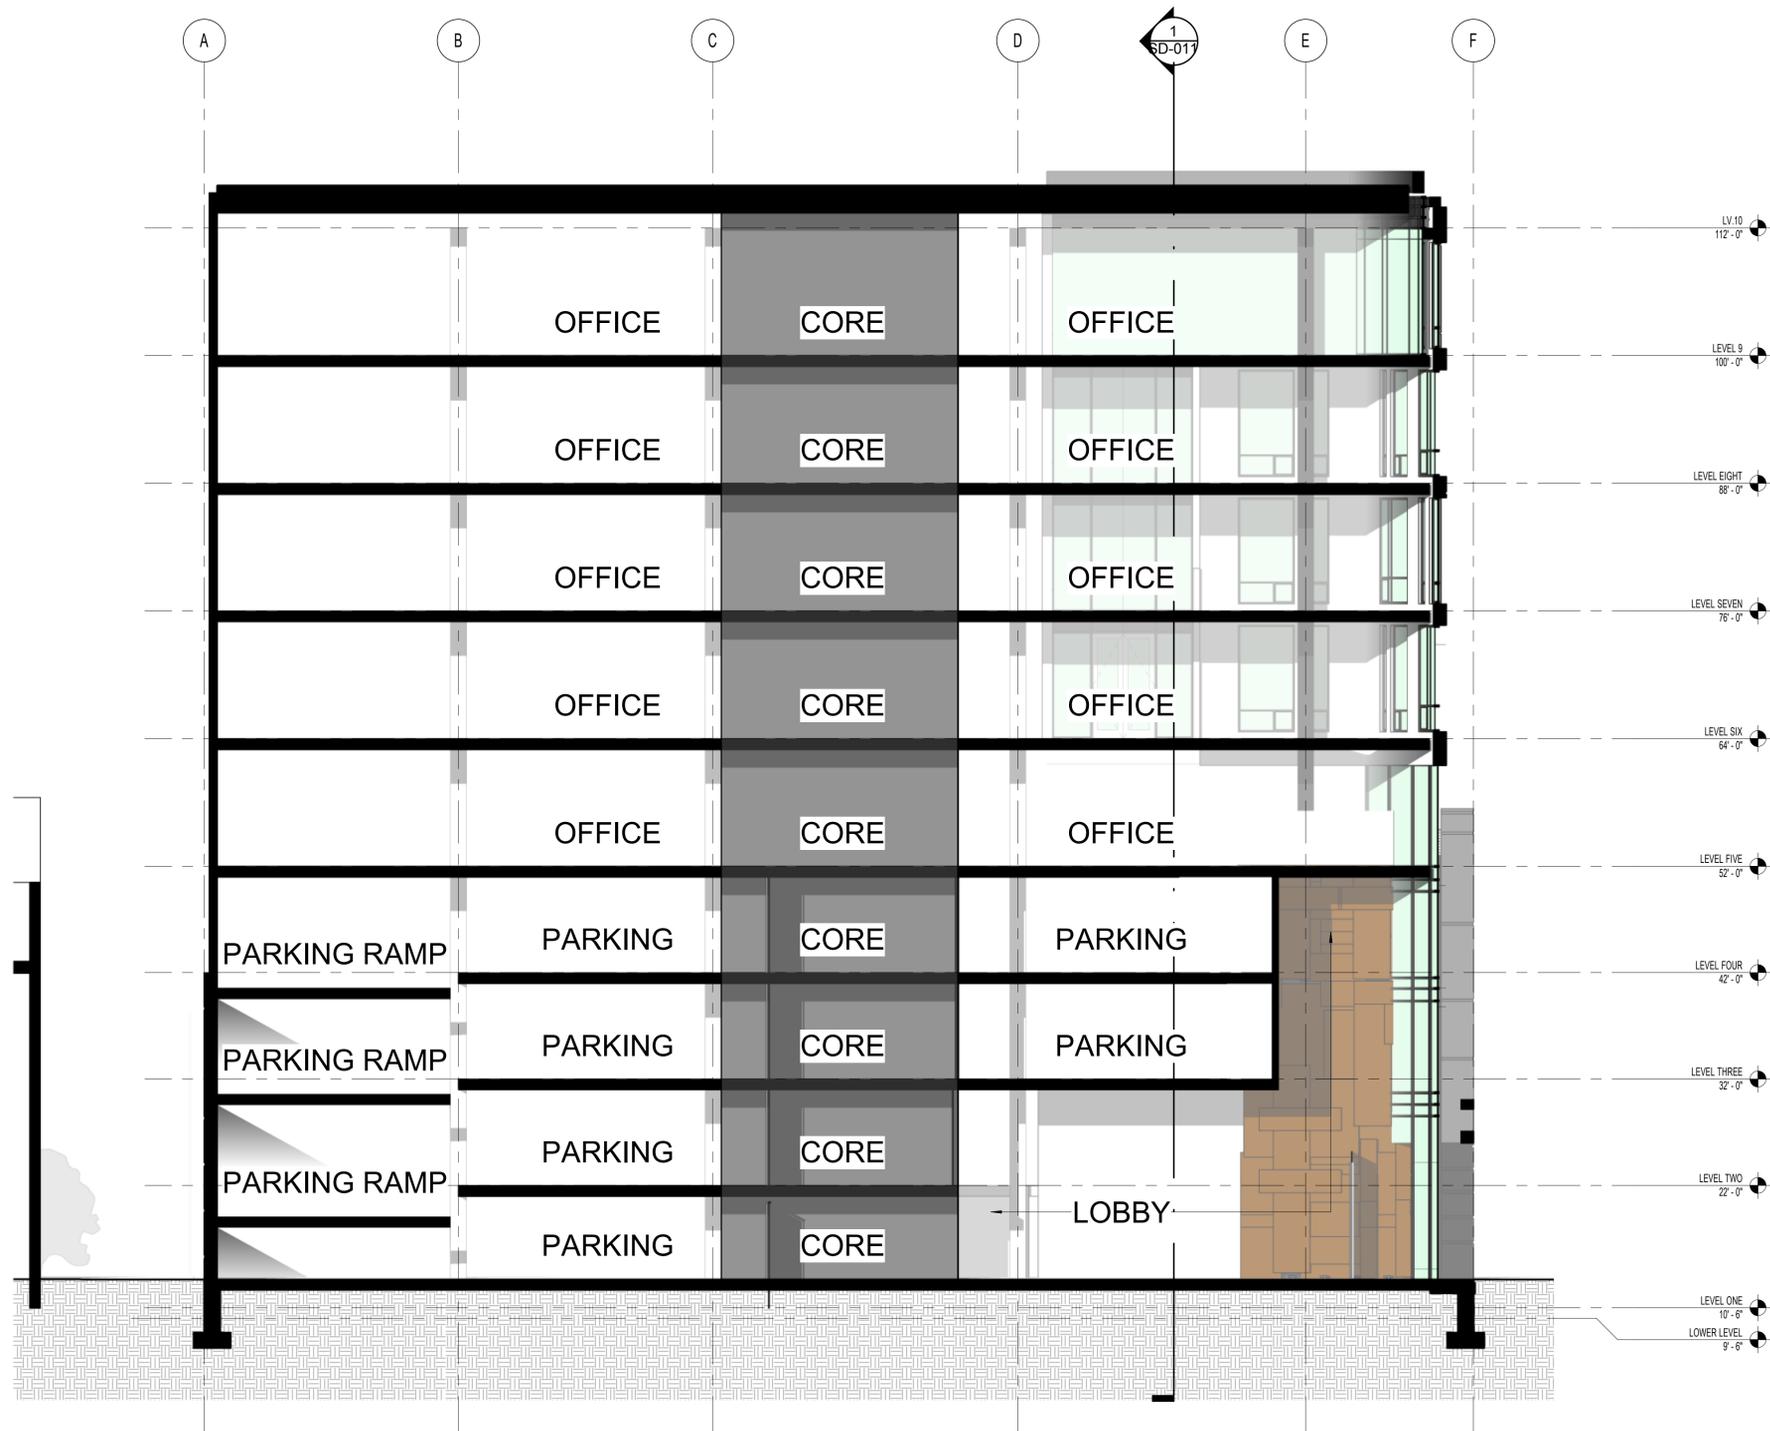


SECTION BB

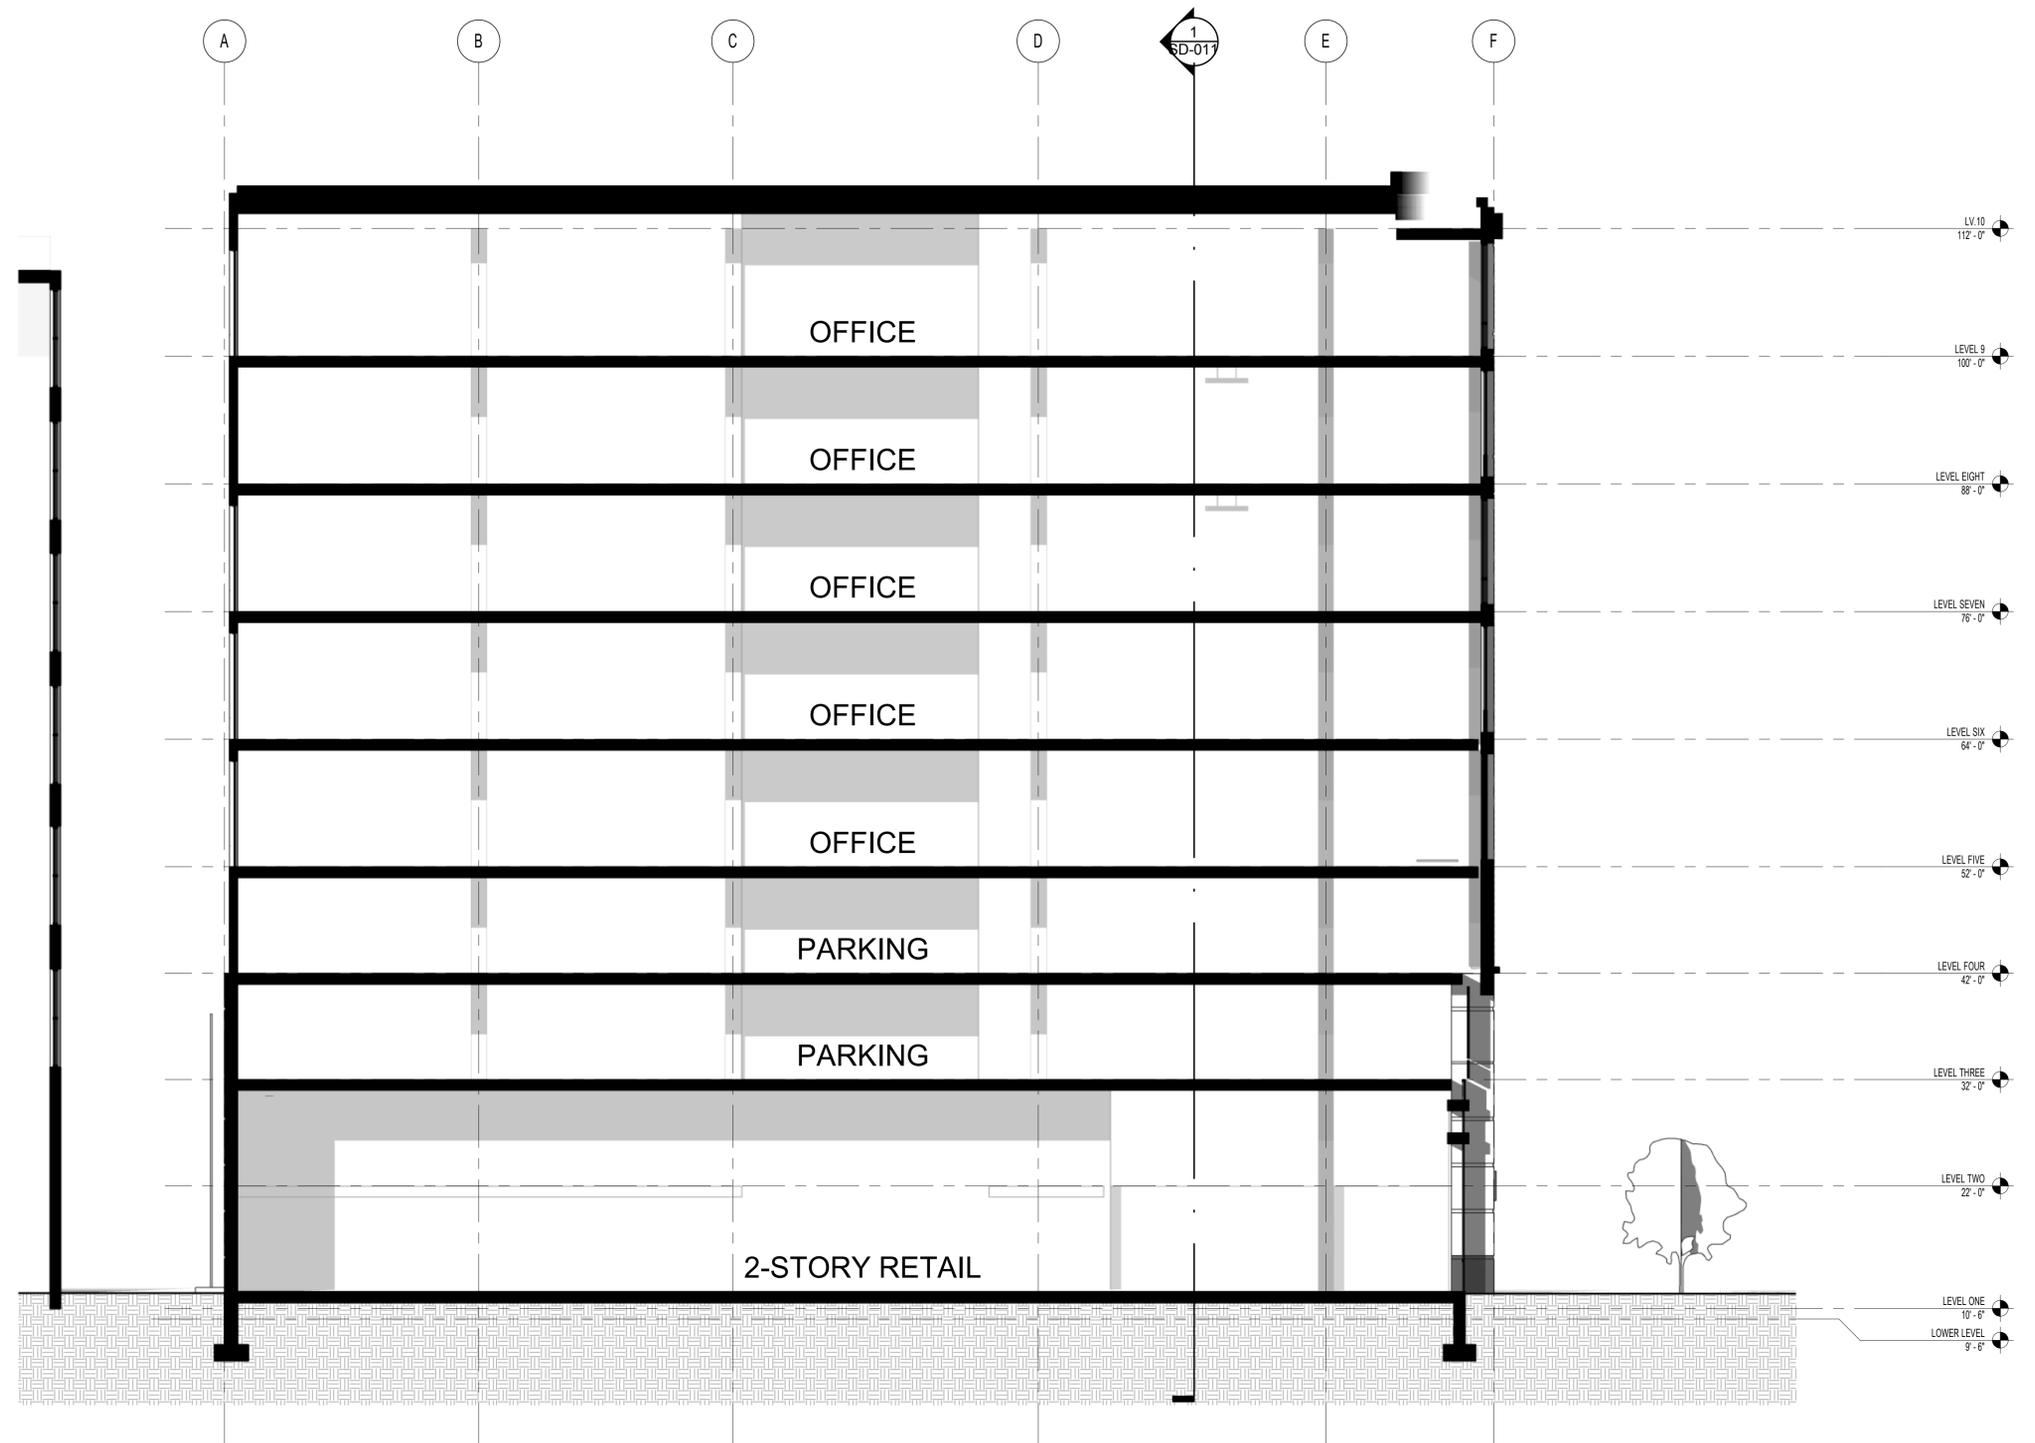

SECTION CC

0' 4' 8' 16'

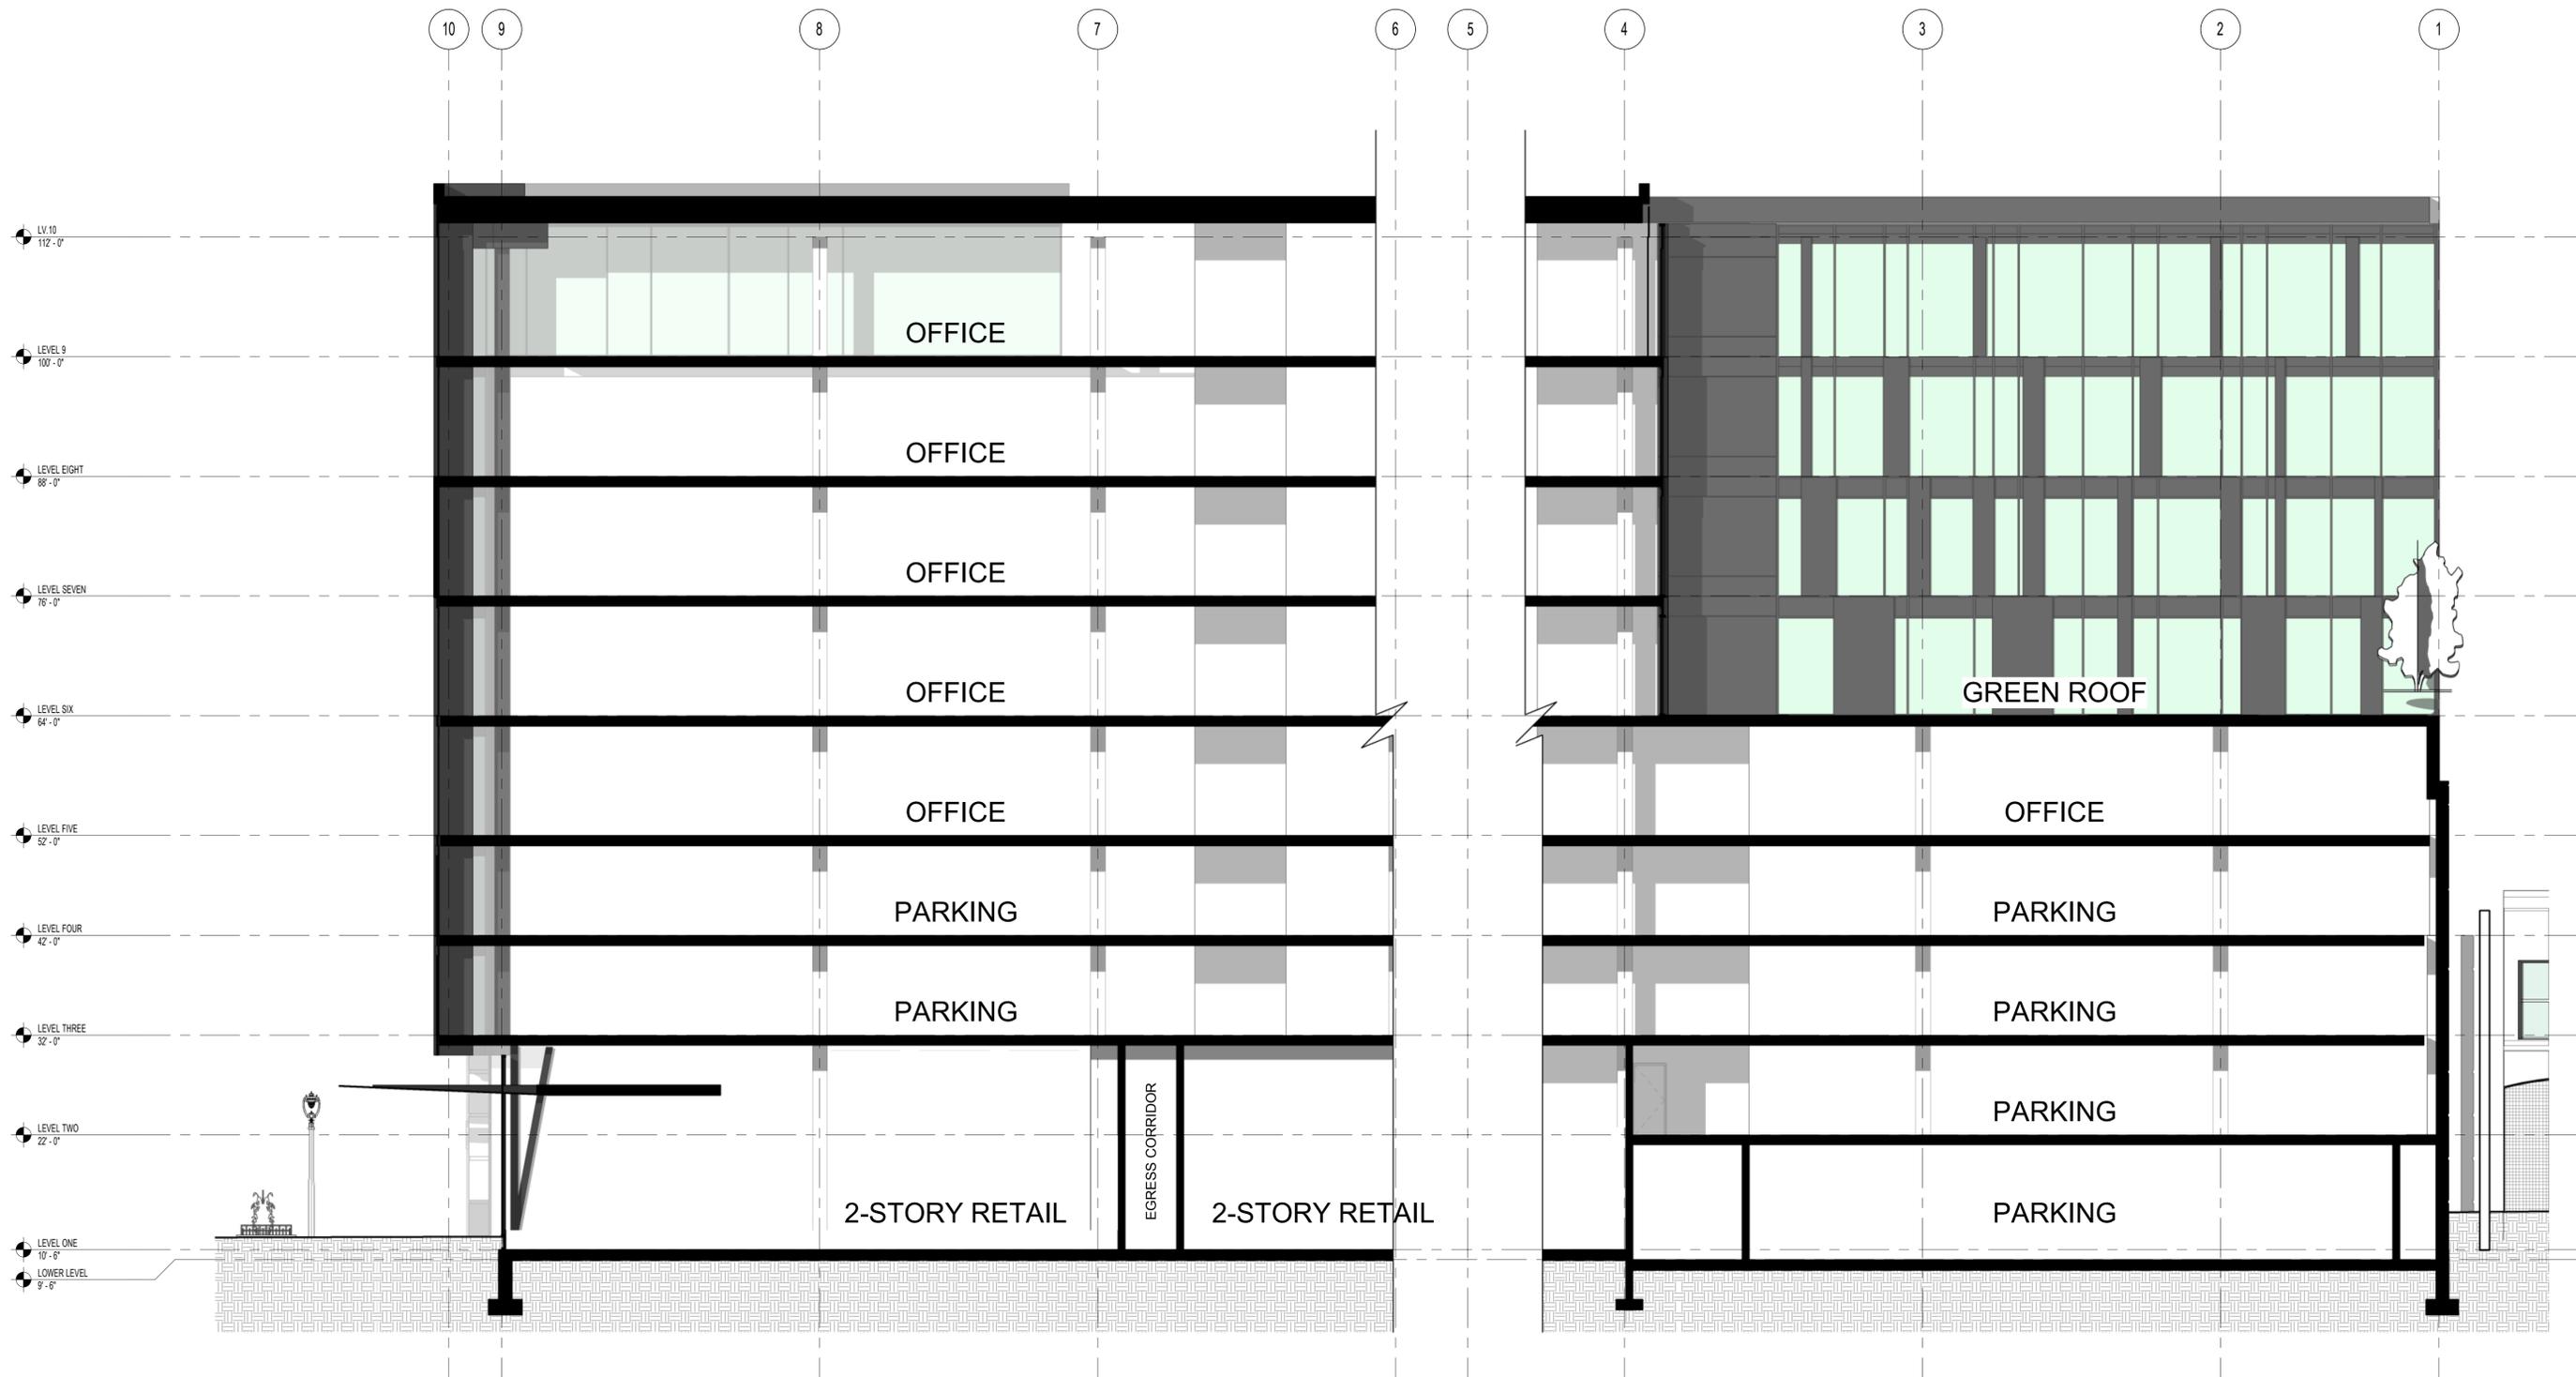

DD SECTION

0' 4' 8' 16'