

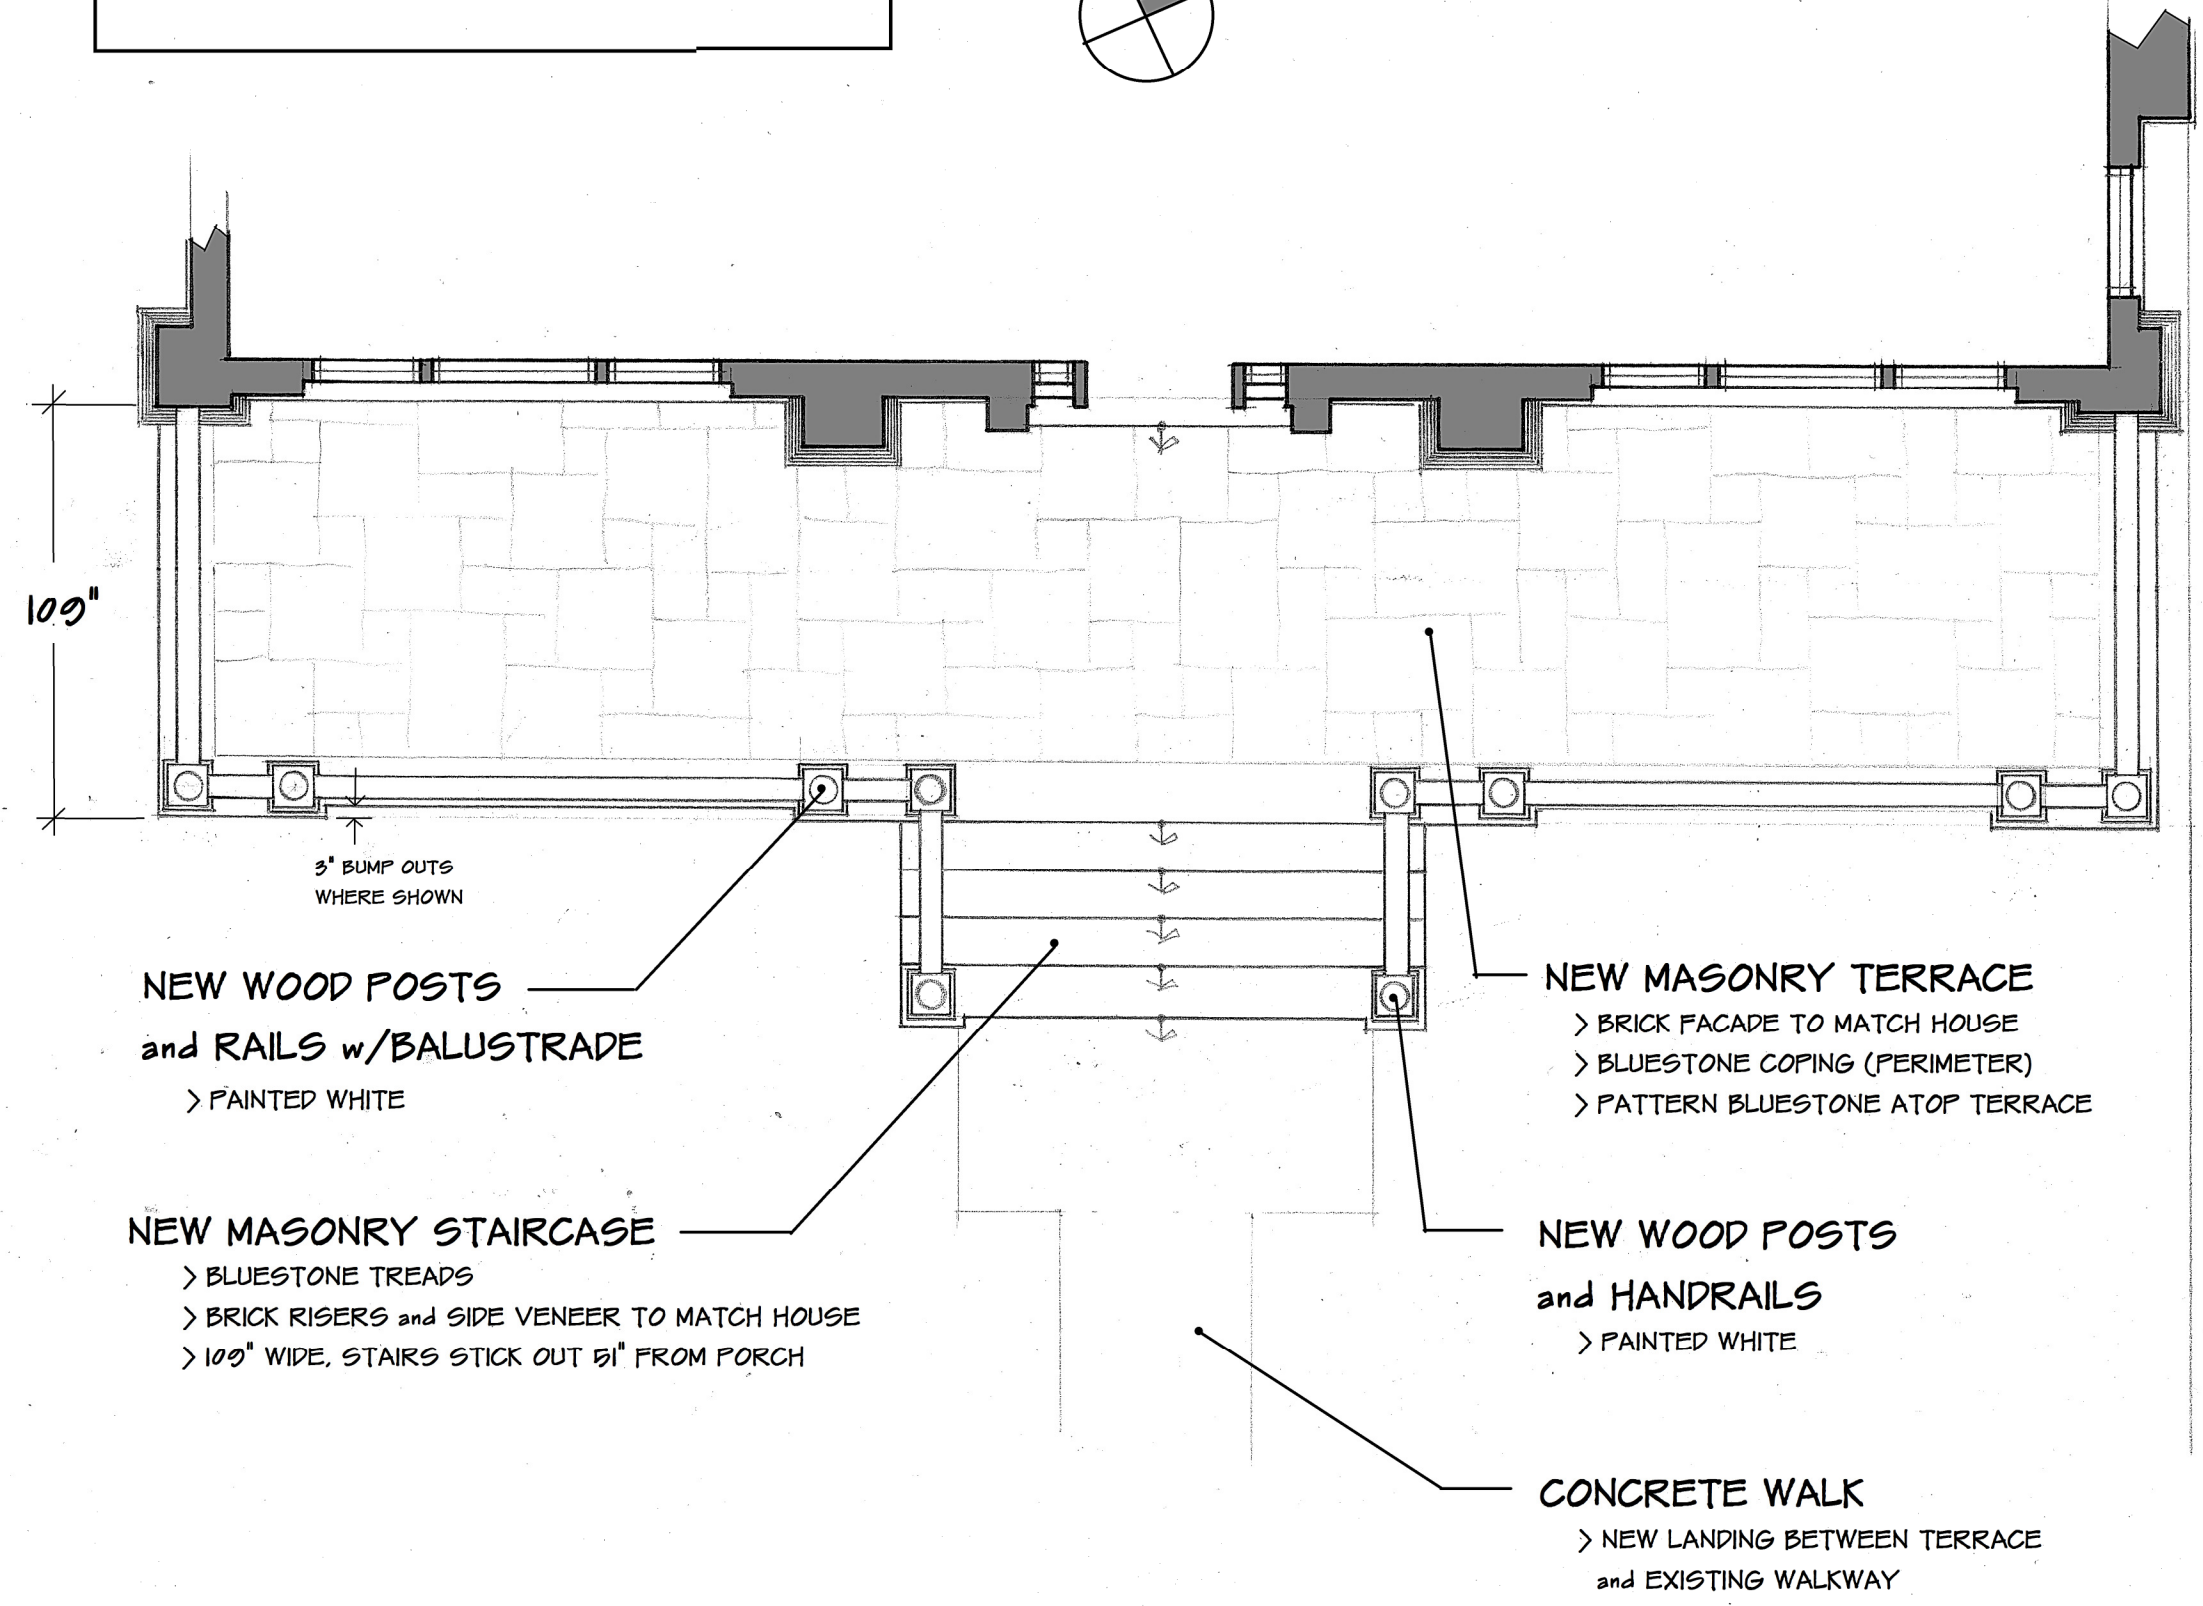


ROLOFF RESIDENCE
2549 N TERRACE AVENUE

FRONT PORCH PLAN
SCALE: 1/4" = 1'

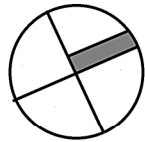

D
R
I
V
E
W
A
Y

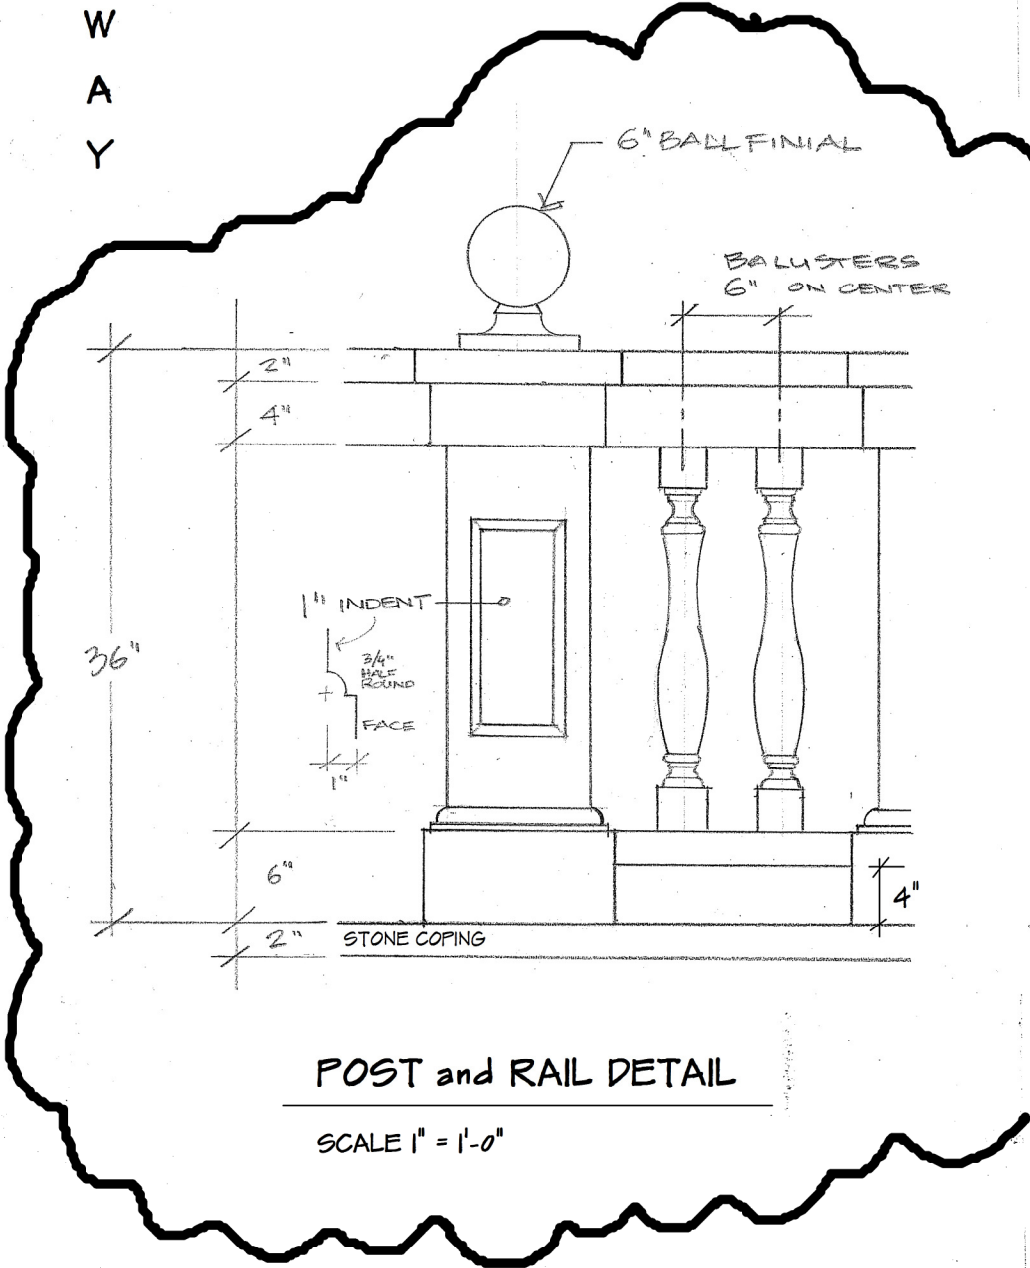

POST and RAIL DETAIL
SCALE 1" = 1'-0"