

CITY OF MILWAUKEE

DPW – Infrastructure Services Division – Transportation Operations

Regarding the recommendation for installation of yield control
on West Uncas Avenue at South 3rd Street.



 = EXISTING STOP

 = EXISTING YIELD

 = INSTALLATION OF YIELD

 = SIGNAL

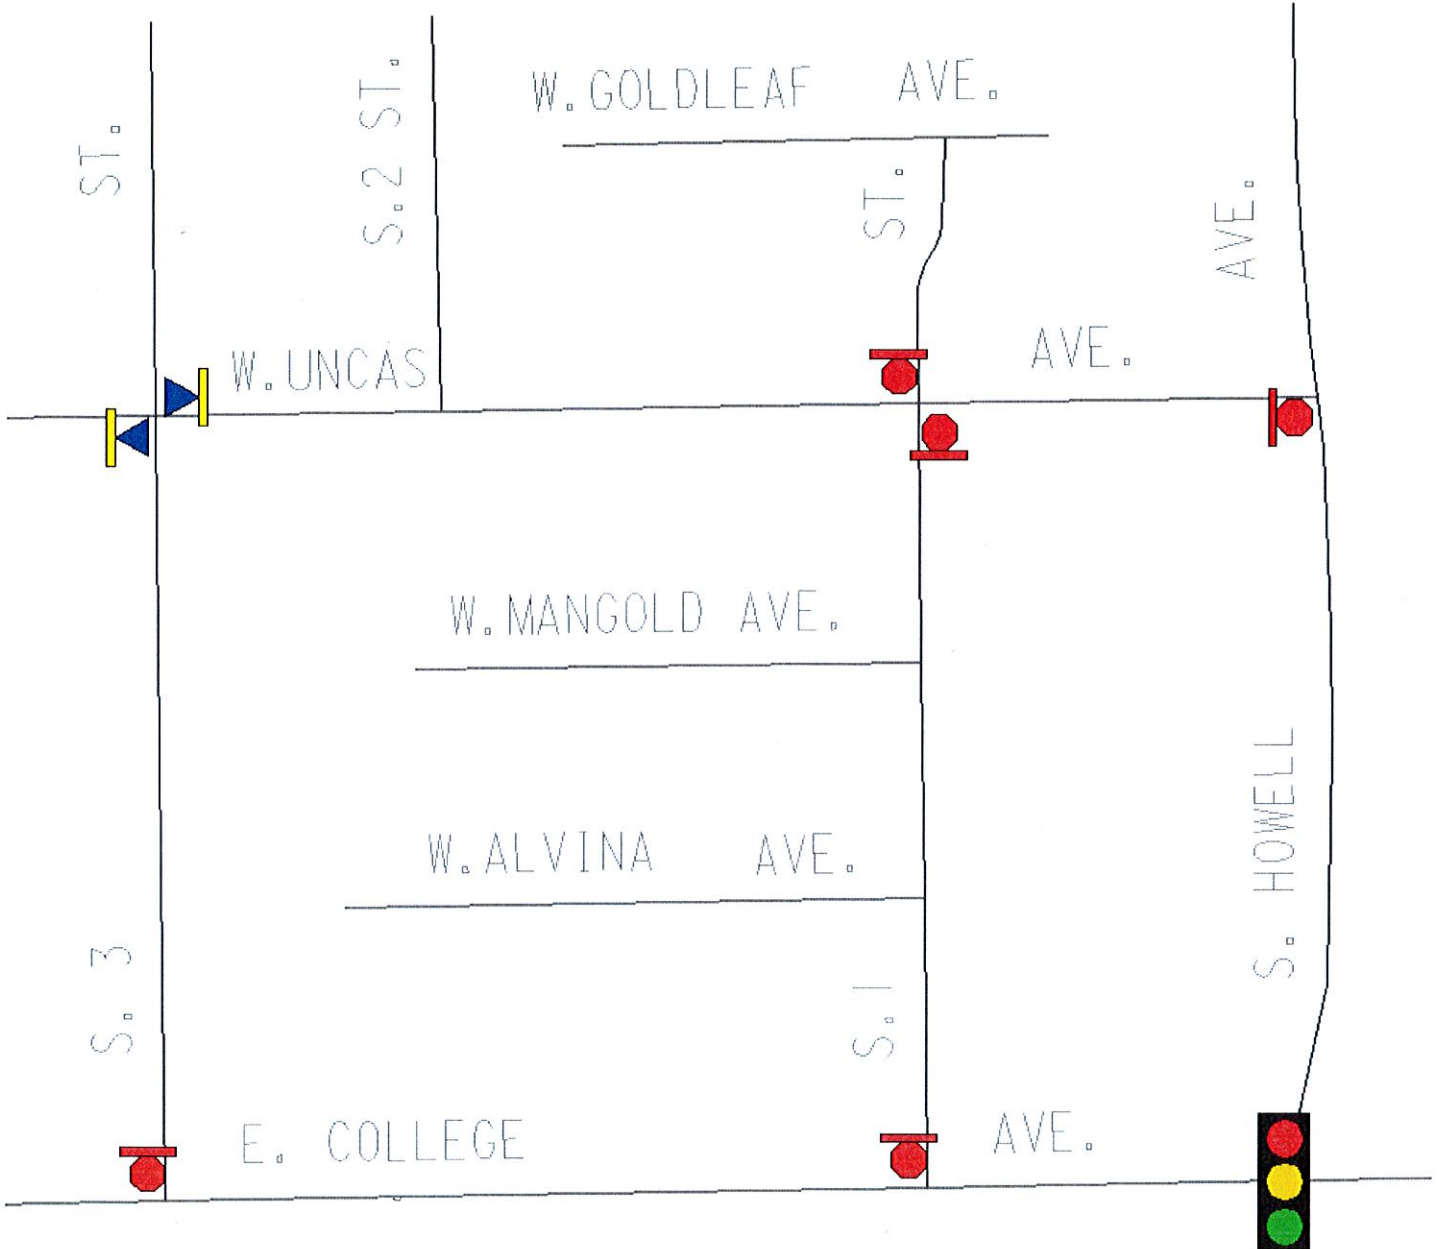


Exhibit A