

4220

ccl-246d (Rev. 5/3/06)

PETITION FOR A SPECIAL PRIVILEGE AMENDMENT

SP 2284

\$250.00 Publication Fee
Must Accompany This Petition
SUBMIT PETITION IN DUPLICATE

SP: 1519 CC: 941825

NOV 09 2008

, 20

To the Honorable, The Common Council of the City of Milwaukee:

The undersigned Bulk Petroleum Corporation
(Name of Individual, Partners, Corporation or LLC)

being the owners of the following property known by street address as 1909 W. Hopkins St (06)
(Street Address and Zip Code)

in the 6th Aldermanic Districts respectfully petition the Common Council of the City of Milwaukee according to the provisions of Section 66.0425 of the Wisconsin Statutes, that the following privilege be granted:

Addition of one monitoring well to three that are existing
(Here describe the privilege)

Of which a plan or sketch is herewith submitted. Petitioner agrees to comply with all laws and all ordinances of the City of Milwaukee, to abide by any order or resolution of the Common Council affecting this privilege, to be primarily liable for damages to person or property by reason of the granting of such privilege, to furnish a bond and pay annual compensation as provided by law in the sum to be fixed by the proper city officers, and to file and keep current throughout the existence of the privilege, a certificate of insurance indicating applicant holds a public liability policy in at least the sums of \$25,000.00/\$50,000.00 bodily injury, and \$10,000.00 property damage, insuring the city against any liability that might arise by reason of the privilege.

Petitioner further agrees to remove said privilege whenever public necessity so requires when so ordered upon resolution adopted by the Common Council or other legislative body.

Should this special privilege be discontinued for any reason whatsoever, petitioner agrees to remove all construction work executed pursuant to this special privilege, to restore to its former condition and to the approval of the Commissioner of Public Works, any curb, pavement, or other public improvement which was removed, changed or disturbed by reason of the granting of this special privilege. Petitioner further agrees not to contest the validity of Section 66.0425 of the Wisconsin Statutes, or the legality of this special privilege in any way.

Name (Please Print): John Gerth, General Manager
(Individual, Partner, or Agent if corporation or LLC)

Signature: 

Corporation or LLC Name: Bulk Petroleum Corporation
(If applicable)

Mailing Address (If different than above): 9653 N. Granville Rd

City: Mequon State: WI Zip: 53097

Telephone: 262-242-4800 E-Mail: jgerth@bulkpetro.com

(OVER)

Architect/Engineer/Contractor (If Applicable)

Name: NTC Services, Daniel R. Huffaker



Address: PO Box 369

City: Mequon State: WI Zip: 53097

Telephone: 262-404-1131 E-Mail: dhuffaker@ntcservices.com

**FILE WITH CITY CLERK LICENSE DIVISION ROOM 105, CITY HALL, 200 EAST WELLS STREET, 414-286-2238.
Make Check Payable to "City of Milwaukee".**

CITY OF MILWAUKEE
06 NOV 13 PM 2:05
RONALD E. BLONHARDT
CITY CLERK

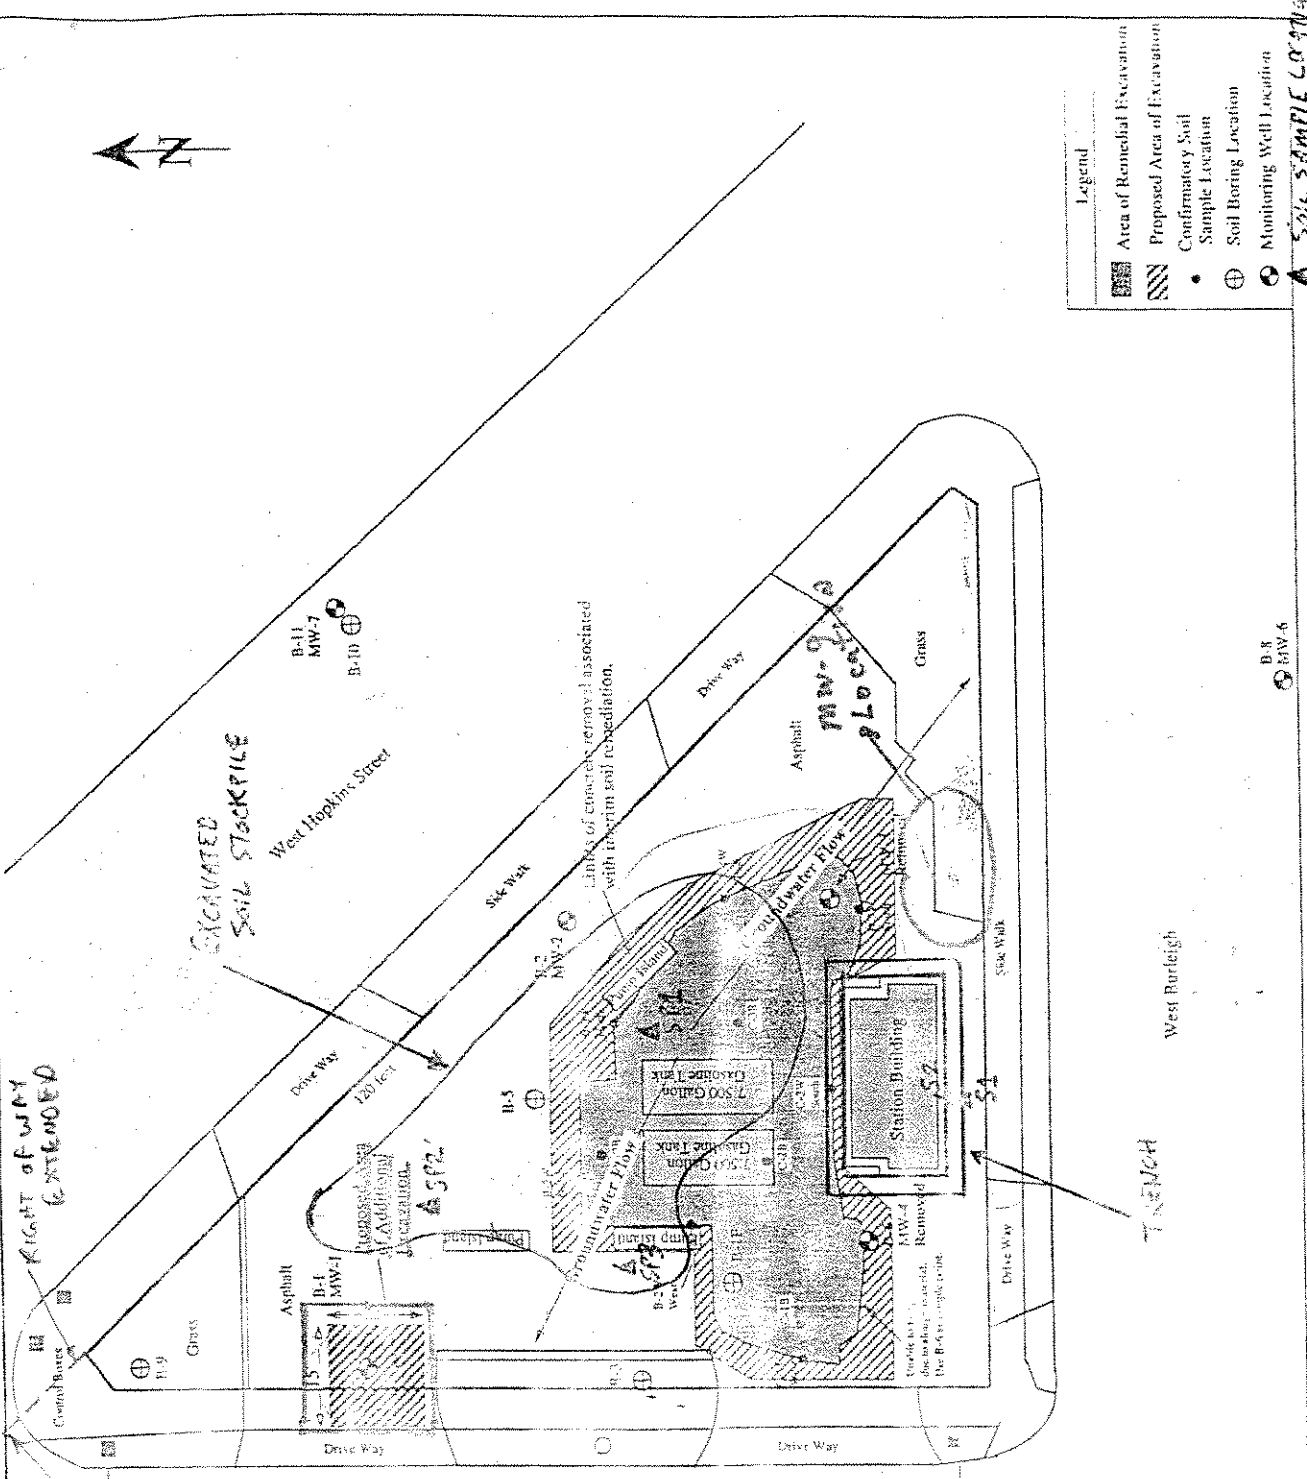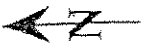

Legend

- Area of Remedial Excavation
- Proposed Area of Excavation
- Confirmatory Soil Sample Location
- Soil Boring Location
- Monitoring Well Location

SOIL SAMPLE LOG #1040

Figure 1. Proposed Additional Area of Excavation

Date	November 8, 1994	Project no.	4831
SCALE	1" = 10'	Drawn by	M.K.J.
		Checked by	M.K.J.
		Rev'd by	S.D.M.
		Project	Table
		Checked by	August 2, 1995
		Project	0111306

Engineer
K. SINGH & ASSOCIATES, INC.,
 Engineers & Environmental Management Consultants
 1133 Legion Drive, Elm Grove, Wisconsin 53122, (414) 821-1171

Owner
 JRT Singh
Location:
 Spar Gas Station
 1900 West Hopkins
 Milwaukee, WI 53206