




A) KITCHEN ELEV. RANGE-OVEN, REFRIG. 1/2"=1'-0" B) ELEV. - KITCHEN ISLAND WORK SIDE 1/2"=1'-0" C) END KIT. ISLAND 1/2"=1'-0"

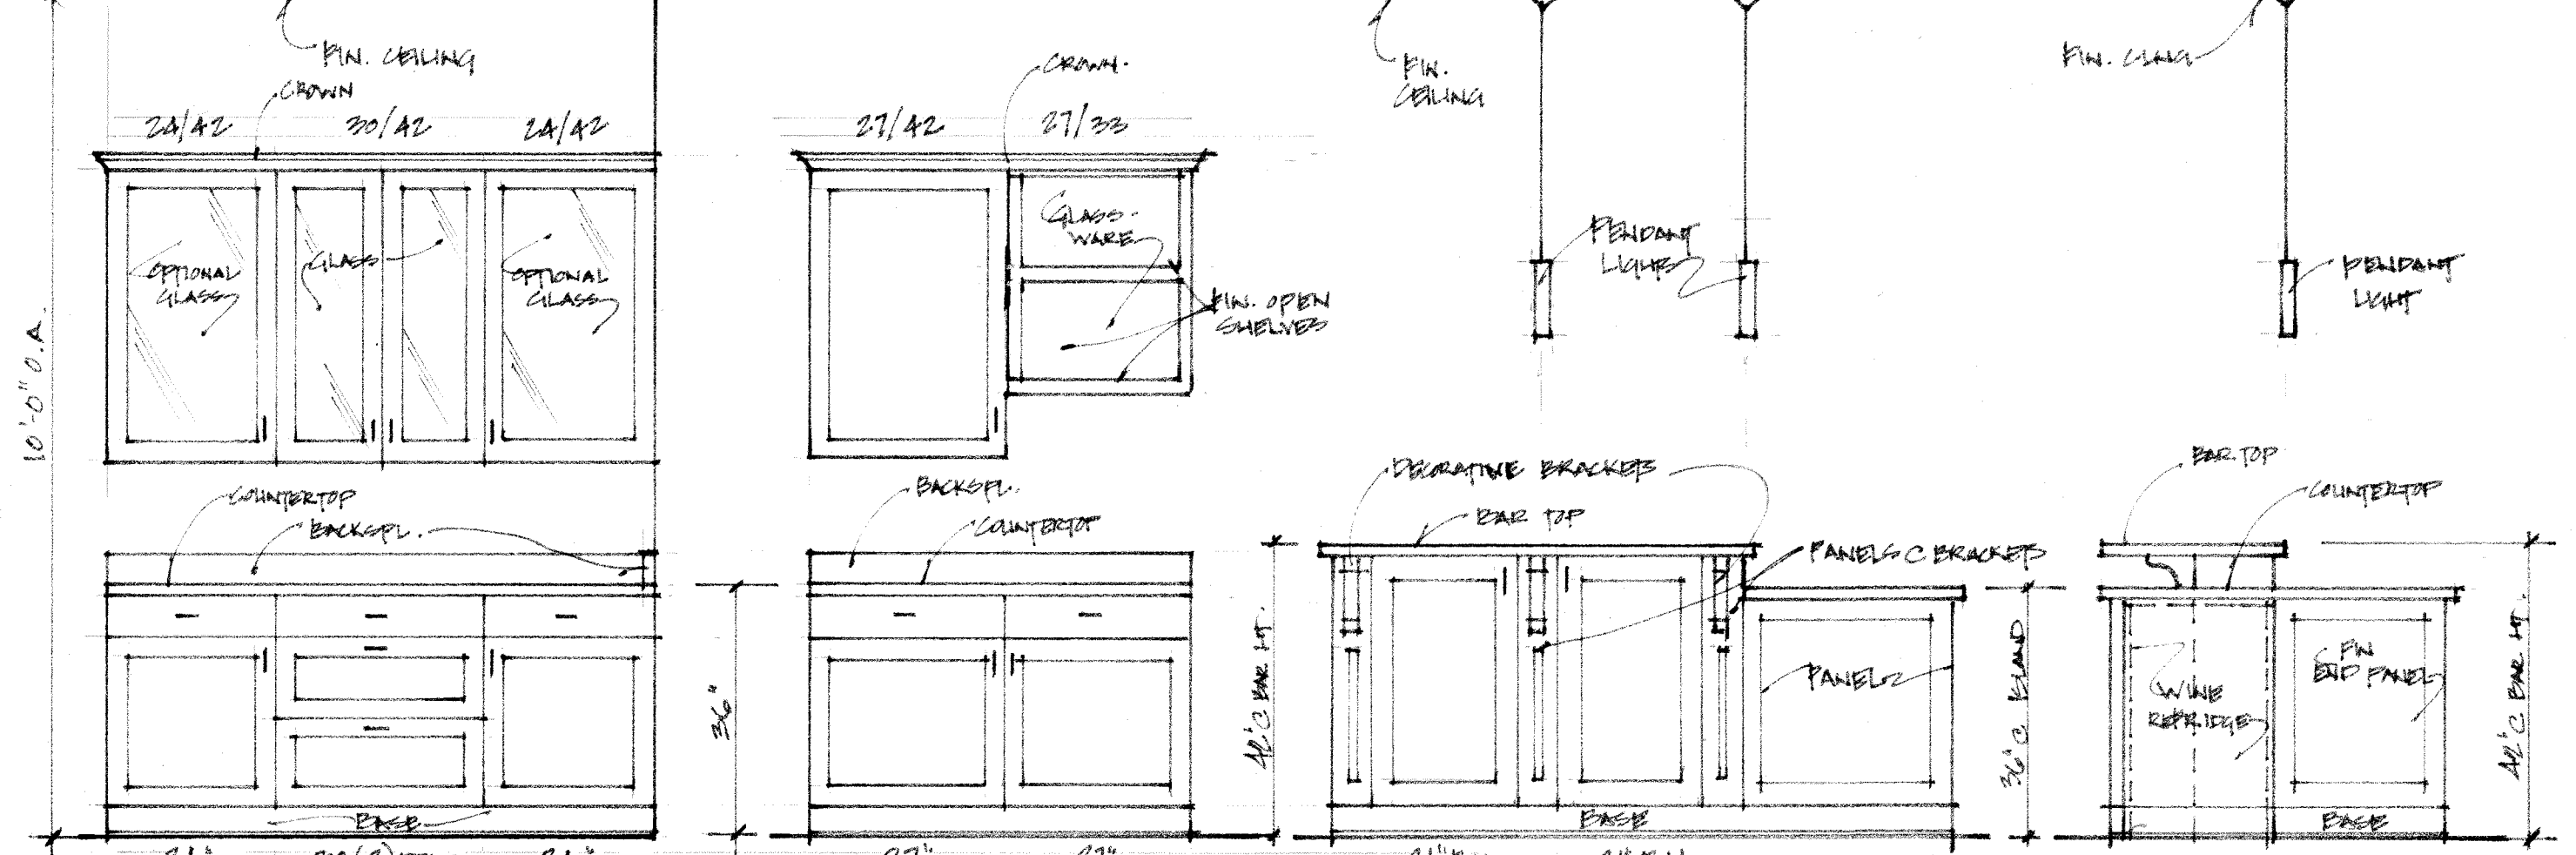


D) ELEV. - CHINA/COLOR CAB'S 1/2"=1'-0" E) ELEV. - BAR AREA 1/2"=1'-0" F) ELEV. - KITCHEN ISLAND BAR SIDE 1/2"=1'-0" G) END KIT. ISLAND 1/2"=1'-0"

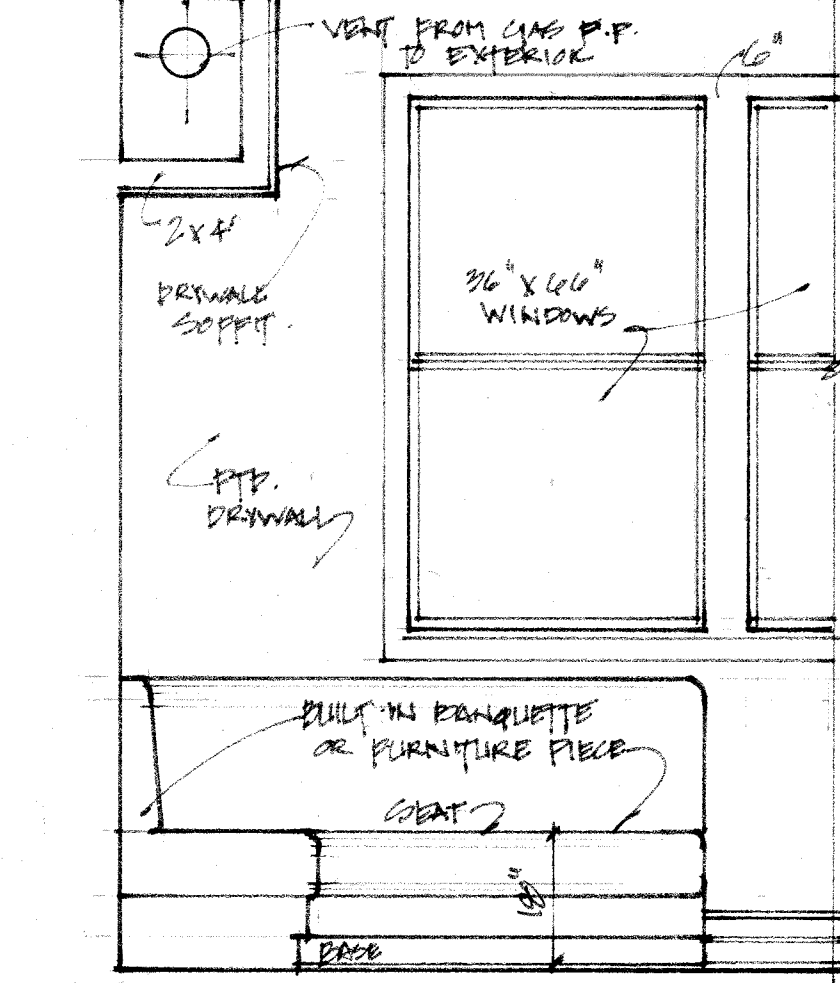


H) ELEV. BANQUETTE SEATING 1/2"=1'-0"

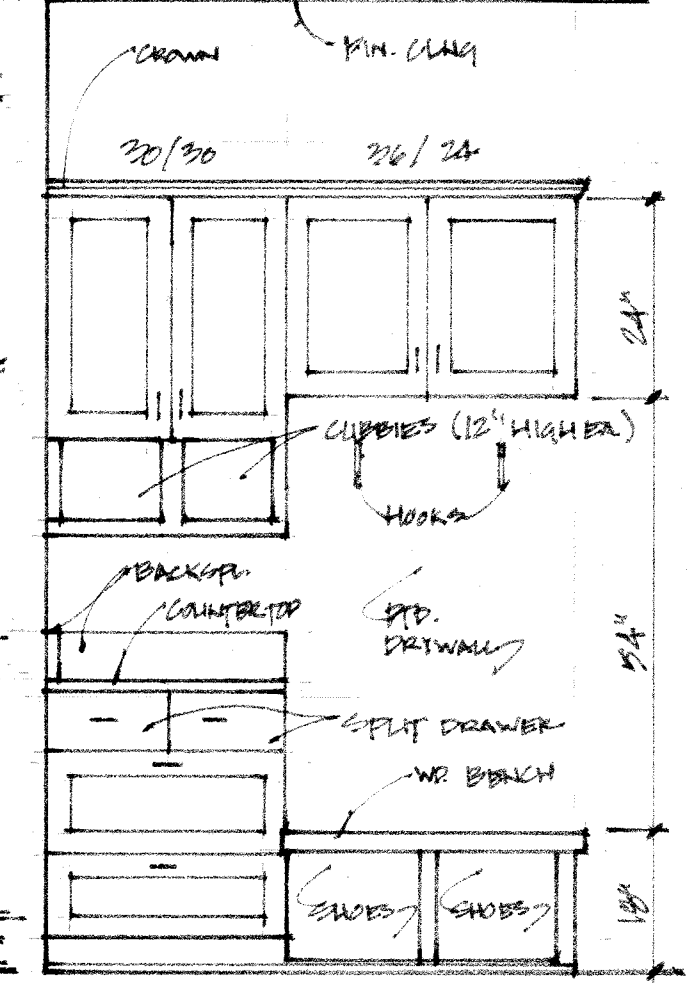


J) ELEV. MUD ROOM "DROP ZONE" 1/2"=1'-0"

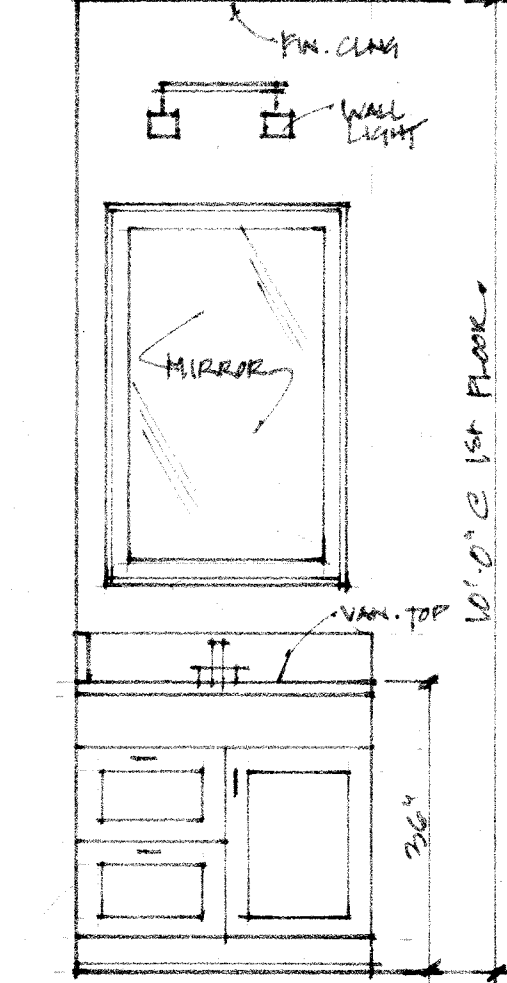

K) ELEV. MAIN LVL. VAN. 1/2"=1'-0"

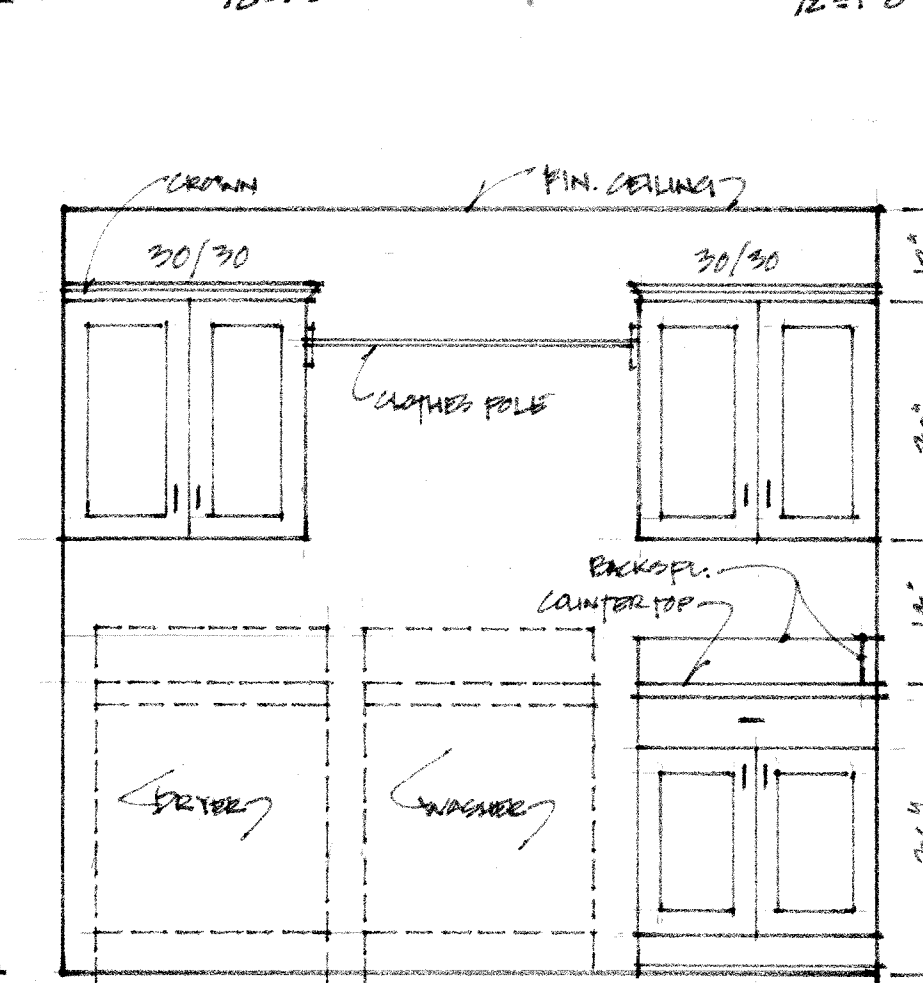

L) ELEV. - SECOND FLR. LAUNDRY 1/2"=1'-0"

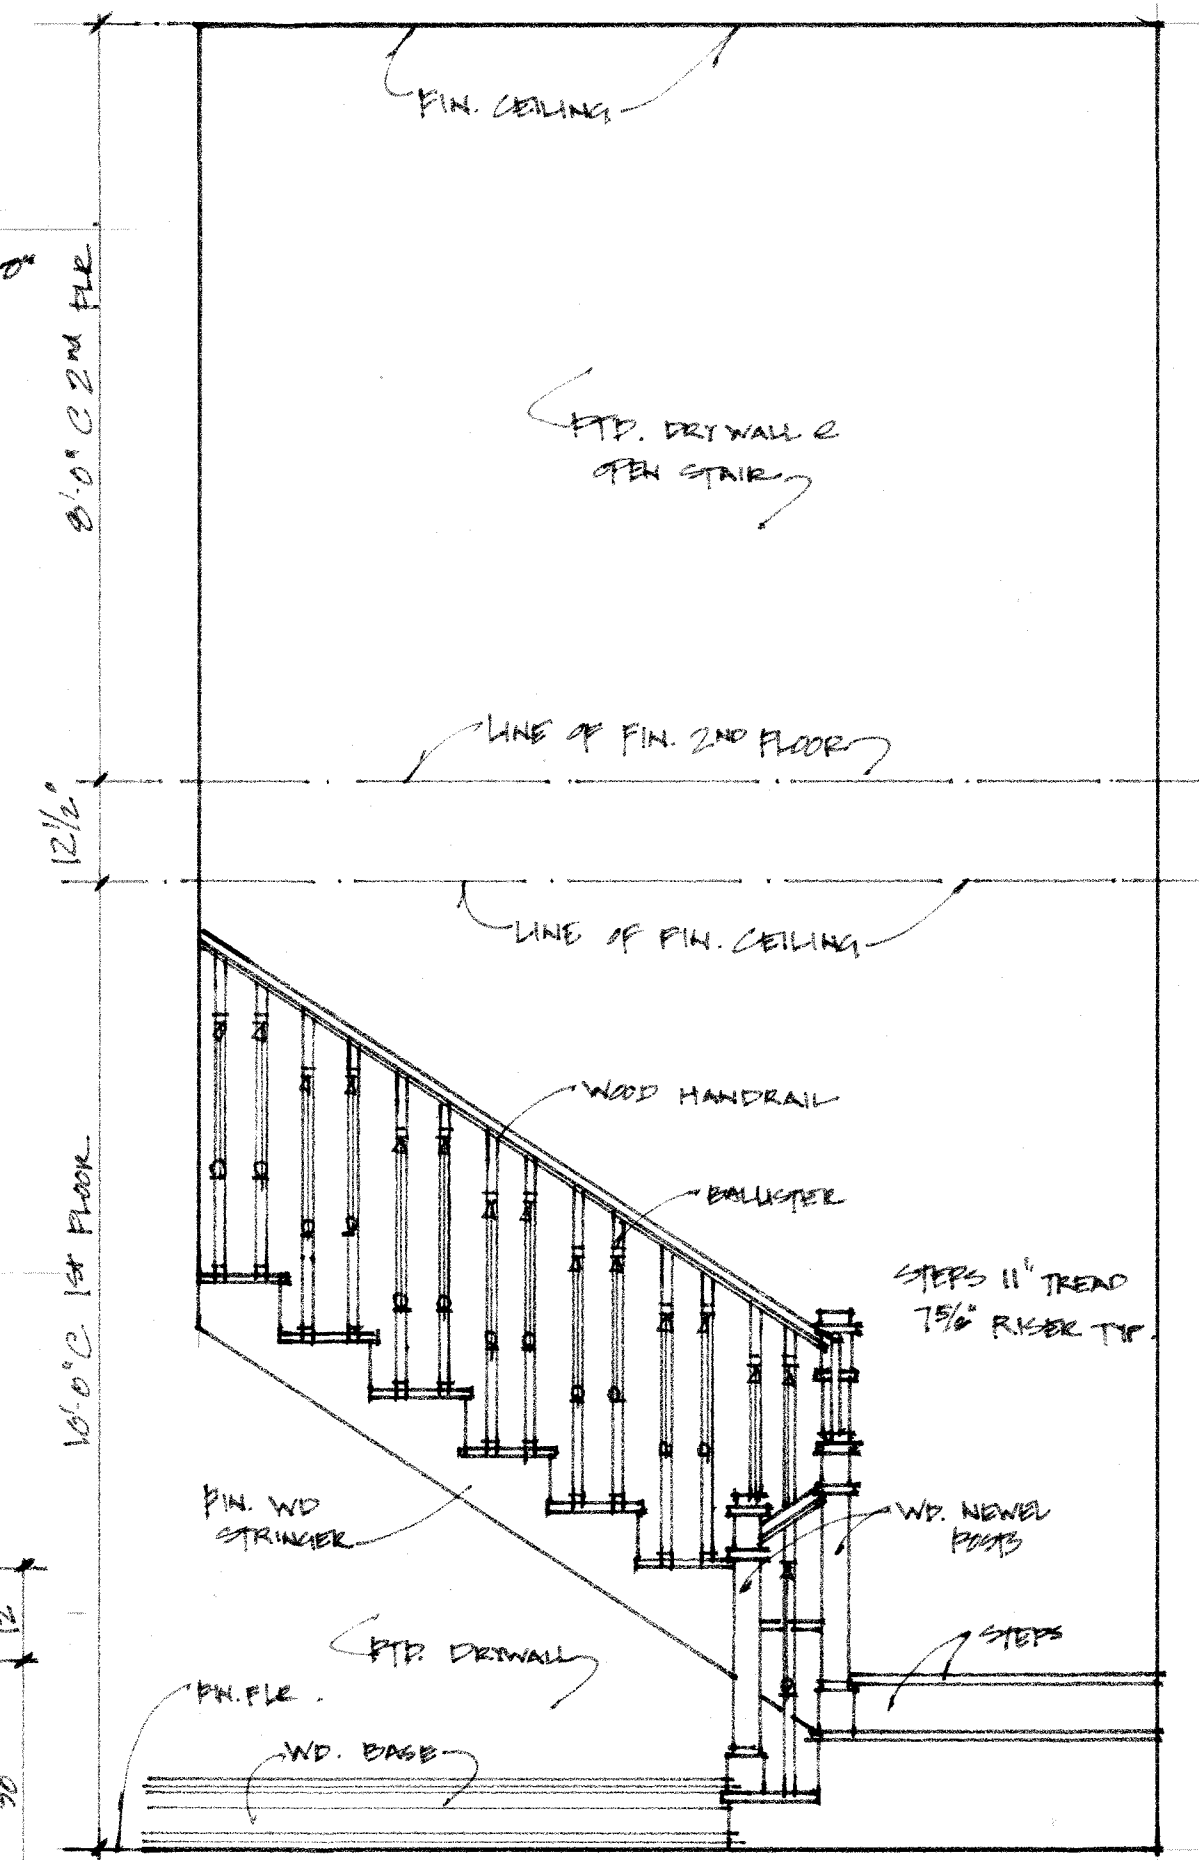

M) RAILING & FOYER STAIR 1/2"=1'-0"

ATER - BAER RESIDENCE		
SCALE: 1/2"=1'-0"	APPROVED BY:	DRAWN BY: [Signature]
DATE:		REVISED: 02-25-17
100 W. BROWN ST., MILW. WI		
INTERIOR ELEVATIONS		DRAWING NUMBER 7 OF 9