



Exterior Schedule • Illum. Wall Display Sign


A	PAN CHANNEL	LIGHT TYPE	LED
		LIGHT COLOR	WHITE
	FACE	TYPE	POLYCARBONATE
		COLOR	WHITE #7328
VINYL	LAYER	1st SURFACE	
	COLOR	3M BLACK / GOLD/TBD	
	RETAINER	TRIM CAP	
RETURN	SIZE	1/2"	
	COLOR	TBD	
	DEPTH	3"	
	COLOR	GOLD / TBD	
B	CABINET	LIGHT COLOR	NONE
		TYPE	ALUMINUM
	RETURN	DEPTH	1'-2"
		COLOR	GOLD/TBD
C	PAINT	COLOR	BRONZE/TBD
	D	OPEN PAN CH.	LIGHT TYPE
LIGHT COLOR			WHITE
FACE		TYPE	ALUMINUM
		COLOR	WHITE
RETURN	DEPTH	2"	
	COLOR	TBD	
E	SUPPORTS	METAL TYPE	STEEL
		COLOR	GOLD/TBD
	RETURN	DEPTH	ENGINEERING TBD
F	OPEN PAN CH.	LIGHT TYPE	LED BULBS / CHASER
		LIGHT COLOR	WHITE
	FACE	TYPE	ALUMINUM
		COLOR	WHITE
RETURN	DEPTH	5"	
	COLOR	WHITE	
G	PAN CHANNEL	LIGHT TYPE	LED
		LIGHT COLOR	WHITE
	FACE	TYPE	POLYCARBONATE
		COLOR	WHITE #7328
	VINYL	LAYER	1st SURFACE
		COLOR	3M WHITE
	RETAINER	TYPE	TRIM CAP
		SIZE	1/2"
COLOR		TBD	
RETURN	DEPTH	3"	
	COLOR	PRE-PAINTED WHITE	
H	PAN CHANNEL	LIGHT TYPE	LED
		LIGHT COLOR	WHITE
	FACE	TYPE	POLYCARBONATE
		COLOR	WHITE #7328
	VINYL	LAYER	1st SURFACE
		COLOR	3M BLACK / GOLD/TBD
	RETAINER	TYPE	TRIM CAP
		SIZE	1/2"
COLOR		TBD	
RETURN	DEPTH	3"	
	COLOR	TBD	

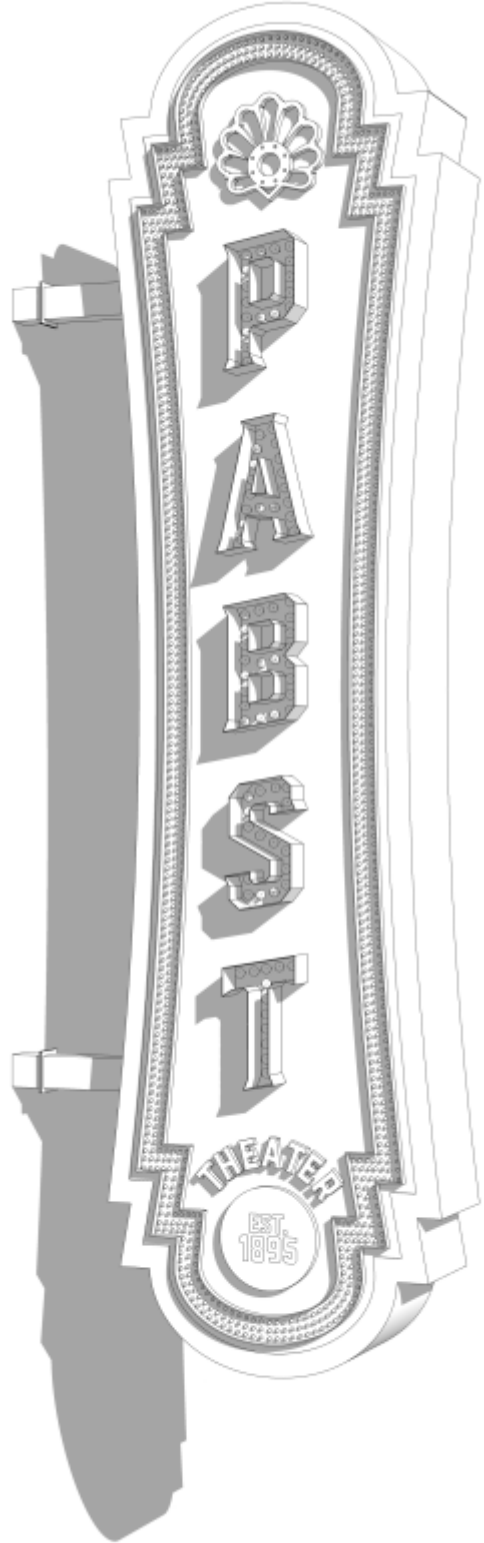

1 ISO/END VIEW • CANTILEVER DISPLAY SIGN
SCALE: 3/8"=1'-0"

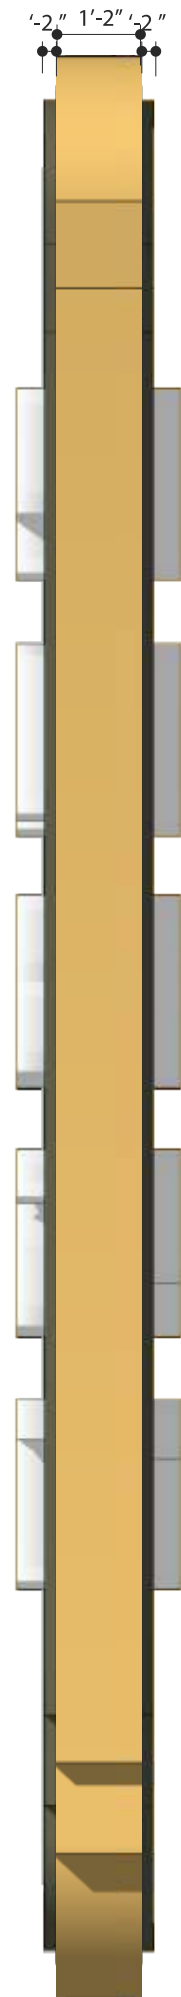

2 FRONT VIEW • CANTILEVER DISPLAY SIGN
SCALE: 3/8"=1'-0"

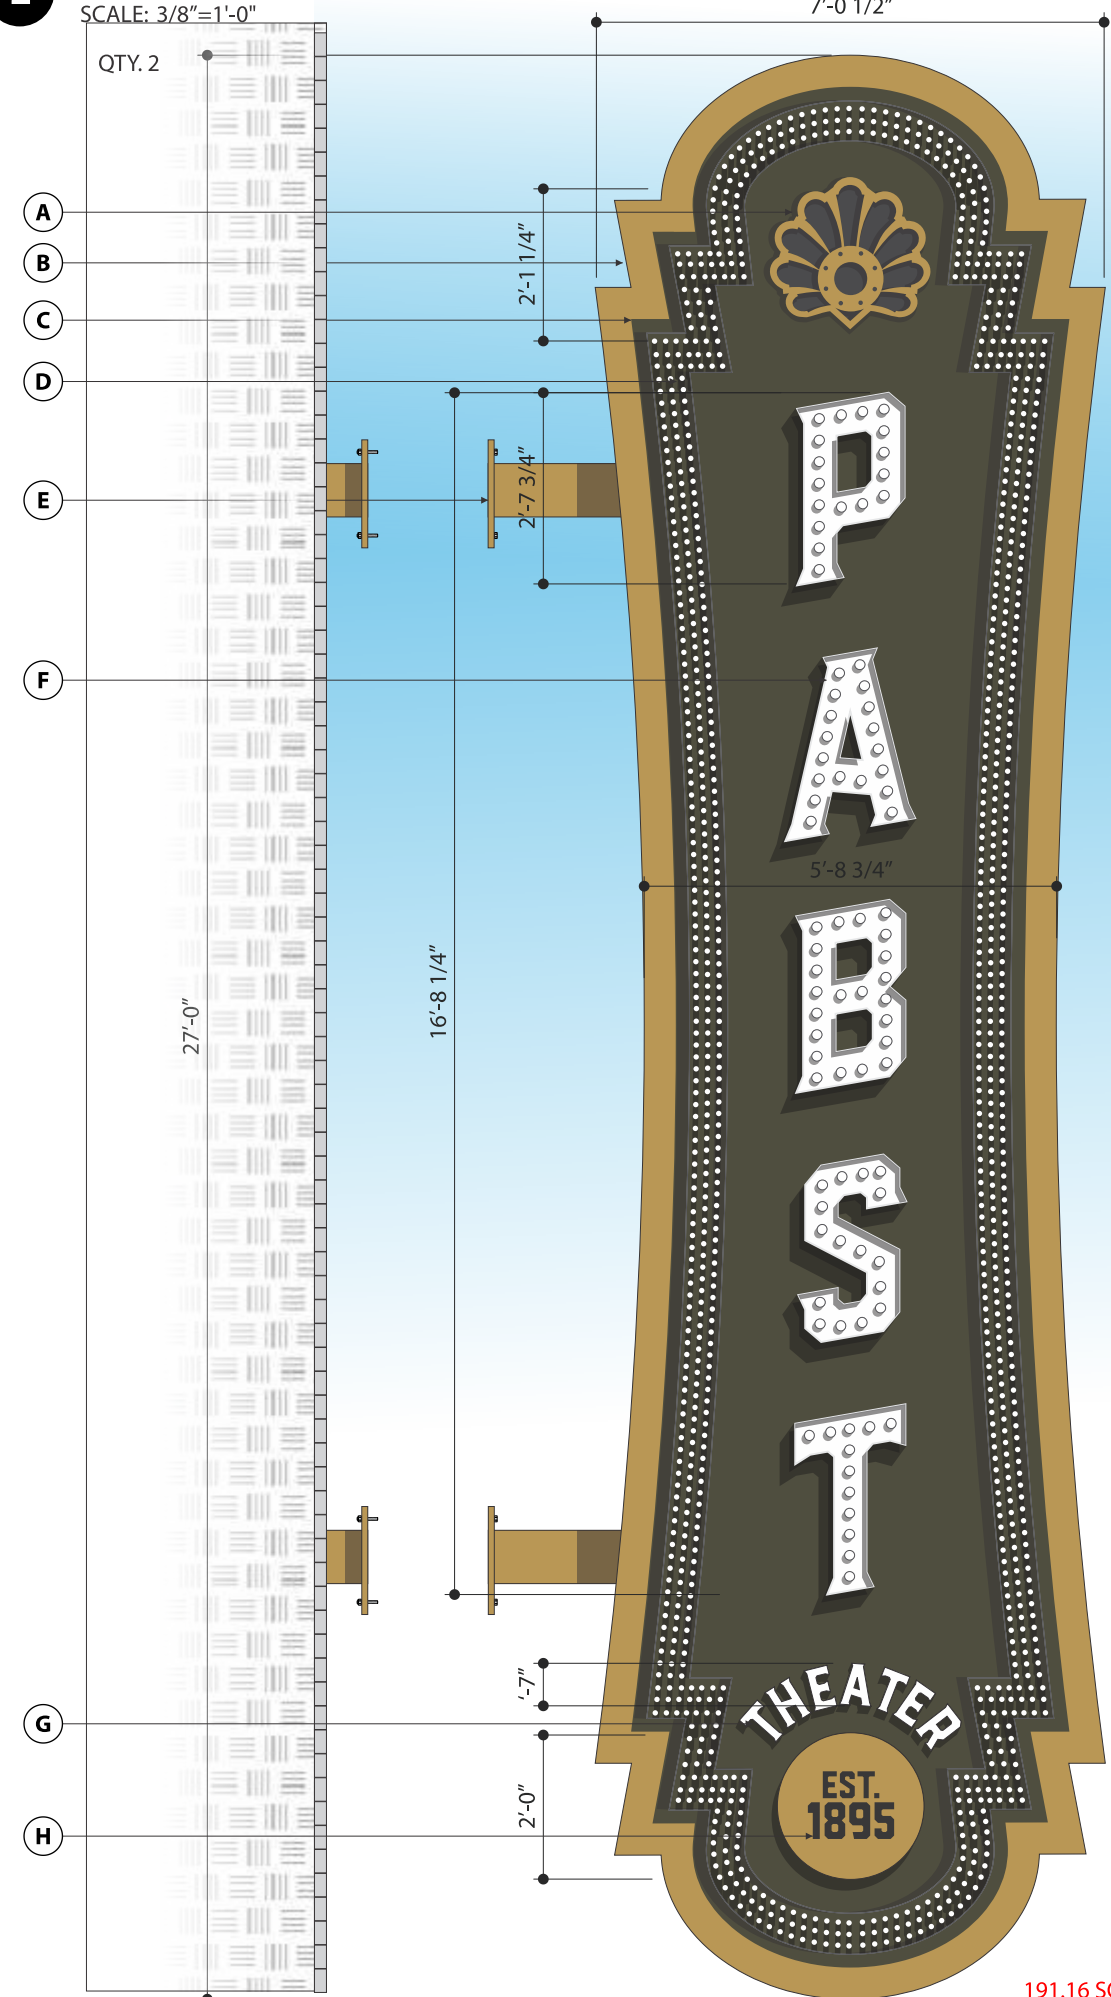

ELEVATED IDENTITY

This is an unpublished drawing created by Elevated Identity. It is submitted for your use in conjunction with a project uniquely planned for your organization by Elevated Identity. It is not to be shown to anyone outside of your organization nor is it to be used, reproduced, copied, or exhibited in any fashion without written permission from Elevated Identity. This document represents only an approximation of material colors; actual product colors may vary from this print or digital image.

CONTACT
262. 422. 9339
mikek@elevatedidentity.com

Janesville, WI
Milwaukee, WI

PROJECT
Turner Hall

1034 North 4th Street
Milwaukee, Wisconsin

SALES REPRESENTATIVE
Mike Kinsella

DRAWN BY
Jim Walton

ORIGINAL DRAWING DATE
10/23/2019

DRAWING SCALE
AS SHOWN (on 11"x 17" tabloid)

INTERNAL PROJECT NUMBER
1110

SIGN TYPE
Exterior

SHEET
A

REVISIONS

- 10/28/19 notes
- 11/07/19 notes
- 00/00/00 notes
- 00/00/00 notes
- 00/00/00 notes

191.16 SQ.FT.