


ROLOFF RESIDENCE
 2549 N TERRACE AVENUE
 PROPOSED FRONT PORCH ELEVATIONS scale 1/4" = 1'

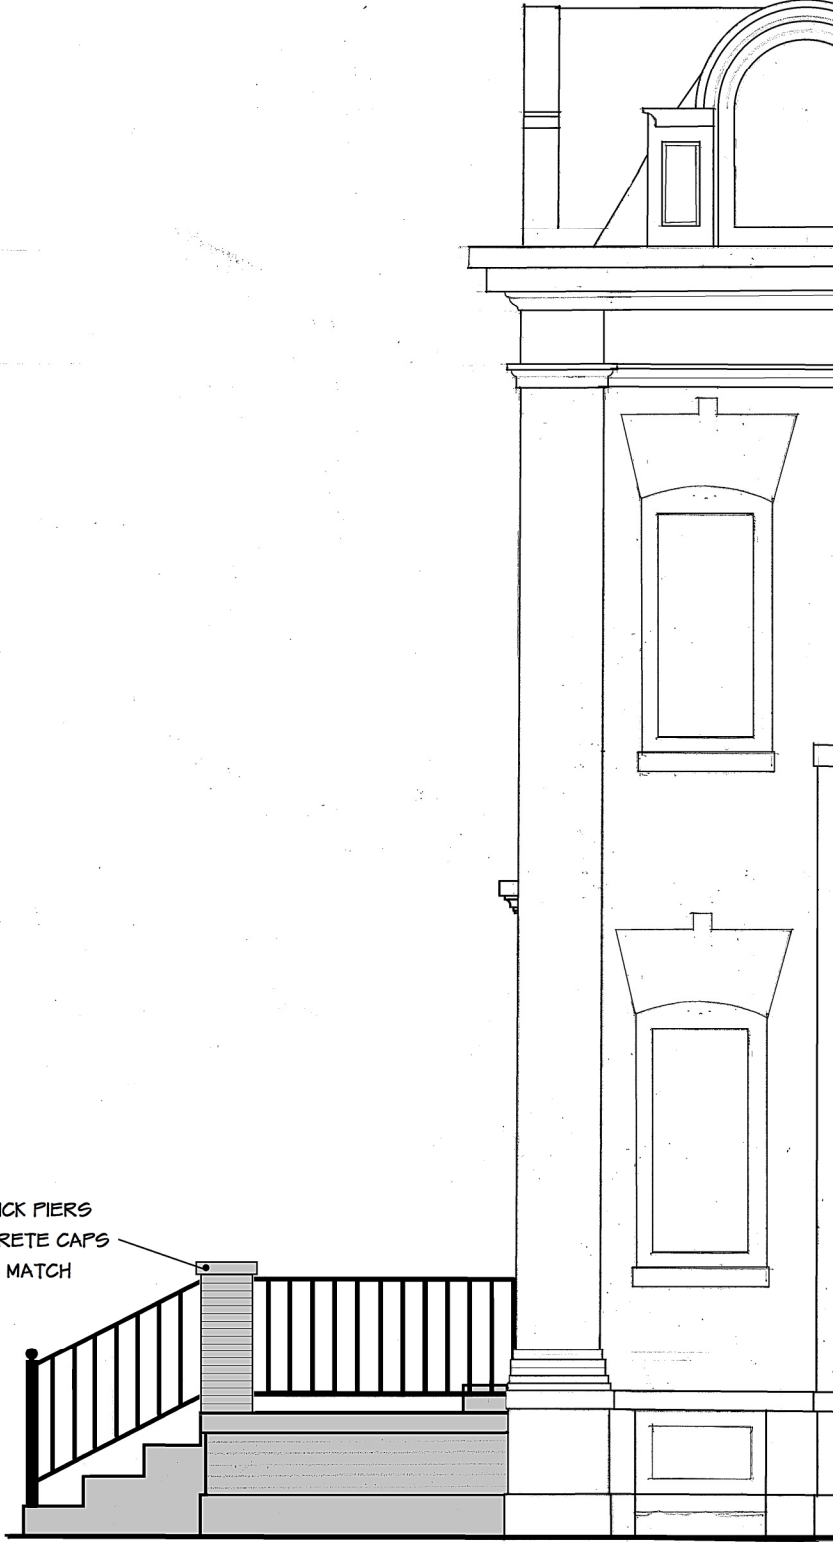

12" x 12" BRICK PIERS
 w/3" CONCRETE CAPS
 PAINTED to MATCH
 HOUSE

NEW STEEL RAILING w/ 4" SQUARE POSTS with BALL FINIALS

NEW CONCRETE STAIRS

NEW CONCRETE PORCH with BRICK FACADE and CONCRETE SKIRT