


W. St. Paul

Ave.

S.W. 1/4 SEC. 29, T.7N., R.22E.

398

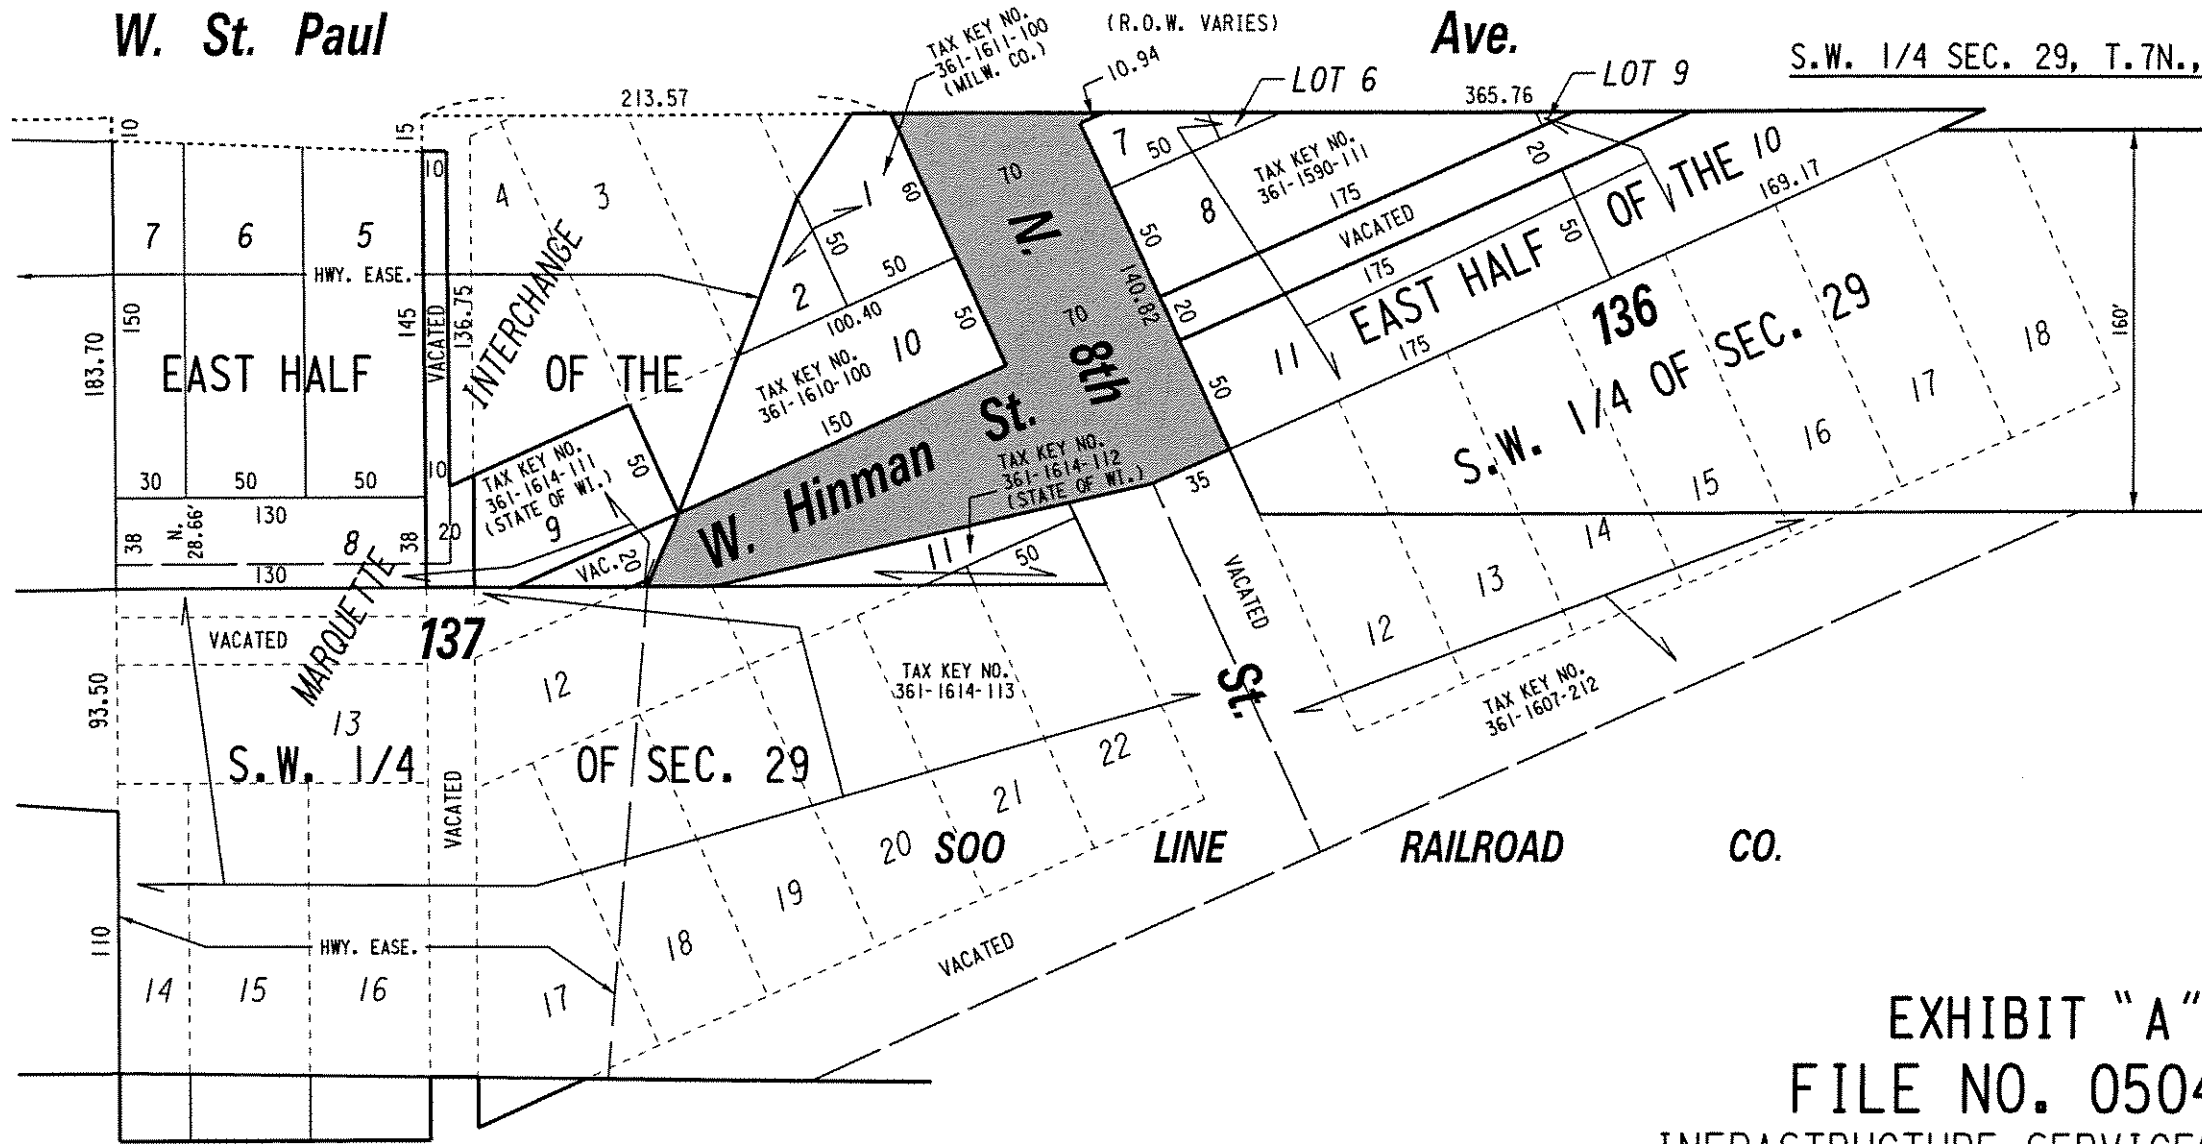

 PUBLIC STREETS
 PROPOSED TO
 BE VACATED

EXHIBIT "A"
FILE NO. 050470
INFRASTRUCTURE SERVICES DIVISION

MILWAUKEE, WISCONSIN

ASSIGNED TO: W.E. FUCHS

CH'K'D. BY: W.E. FUCHS


DRAWN BY: W.E.F.


DATE: DEC. 7, 2005

PROJECT/GRANT NO.: WK52337221

SCALE: 1" = 80'

APPROVED BY:


 CENTRAL DRAFTING & RECORDS MANAGER


 CITY ENGINEER