


# CITY OF MILWAUKEE

## DPW – Infrastructure Services Division – Transportation Operations

Regarding the recommendation for installation of all-way stop control  
at South 6<sup>TH</sup> Street and West Bruce Street.



 = EXISTING STOP

 = ONE WAY

 = SIGNAL

 = NEW STOP

 = EXISTING YIELD

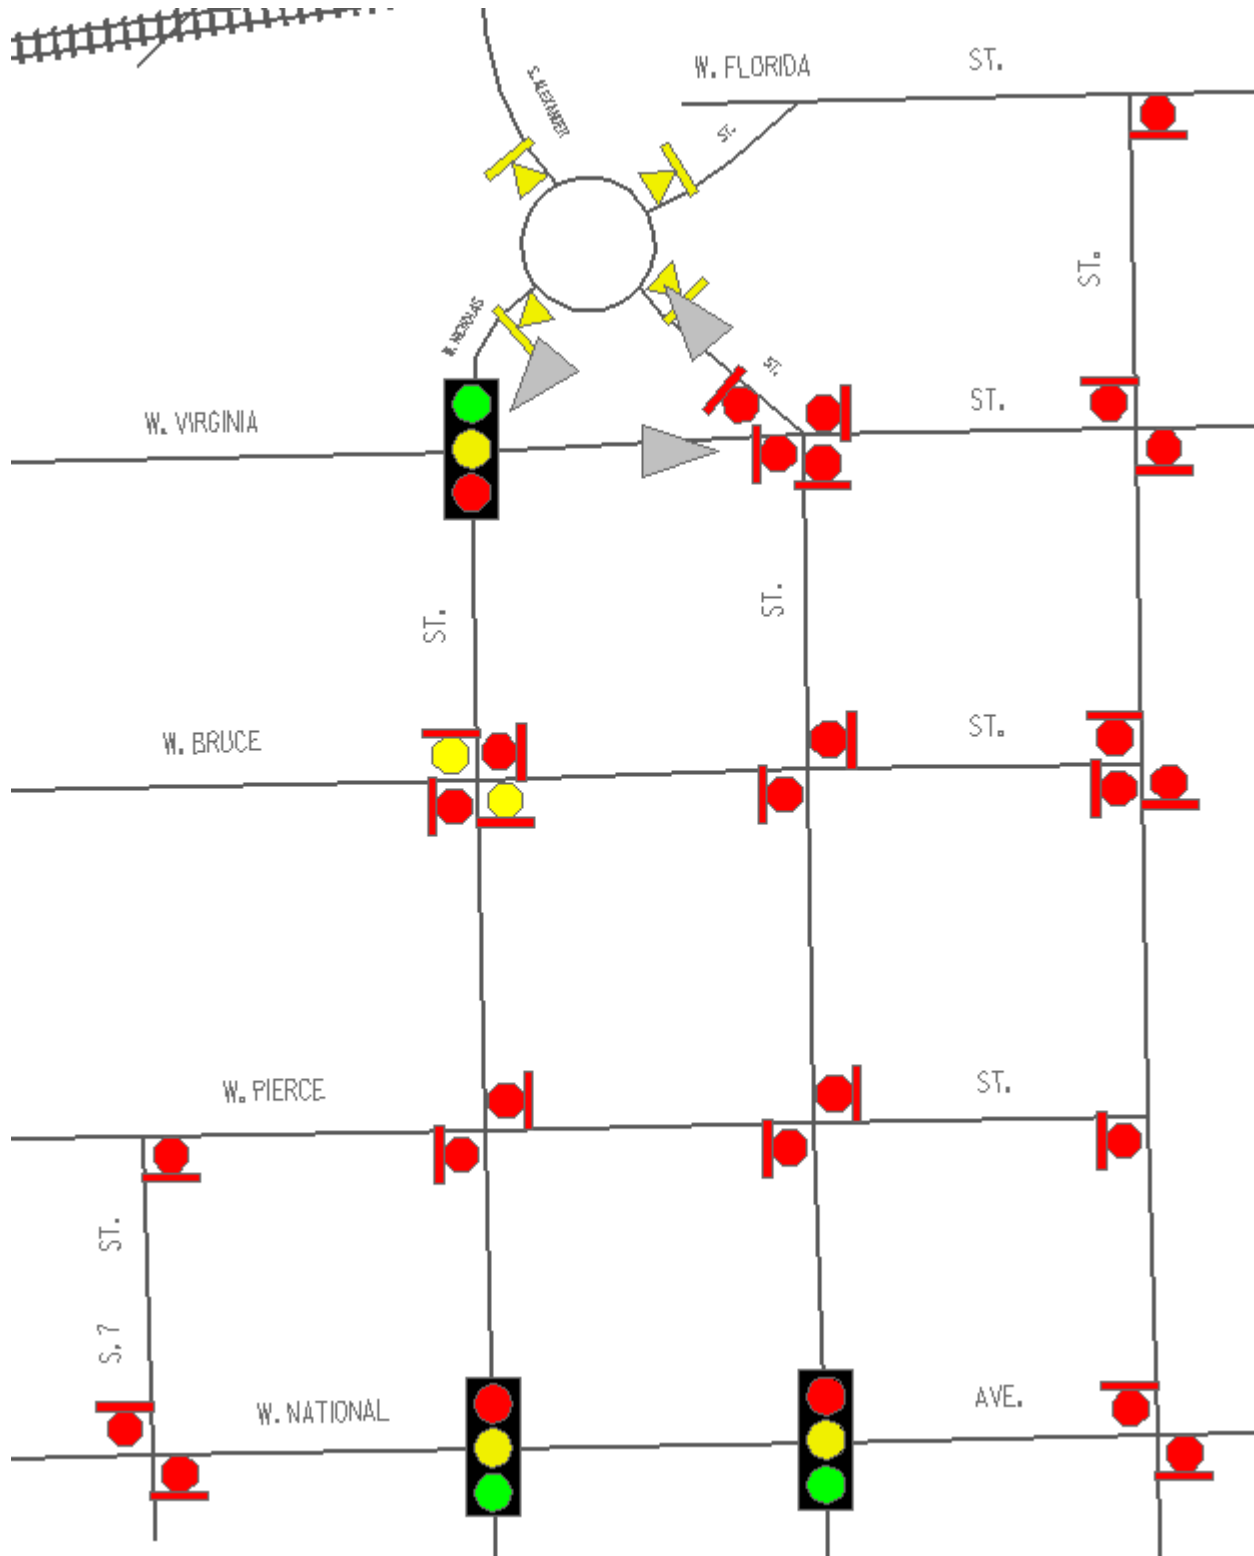


Exhibit A