

**A-1**

Sheet #:

Drawing Scale: 1/4" = 1'-0"

Date: 4/9/03

Drawn: TK


Revisions:

Project #: 0332

ELEVATION,  
PLAN,  
SECTION


Sheet Title:

3-D VIEW  
(NO SCALE)

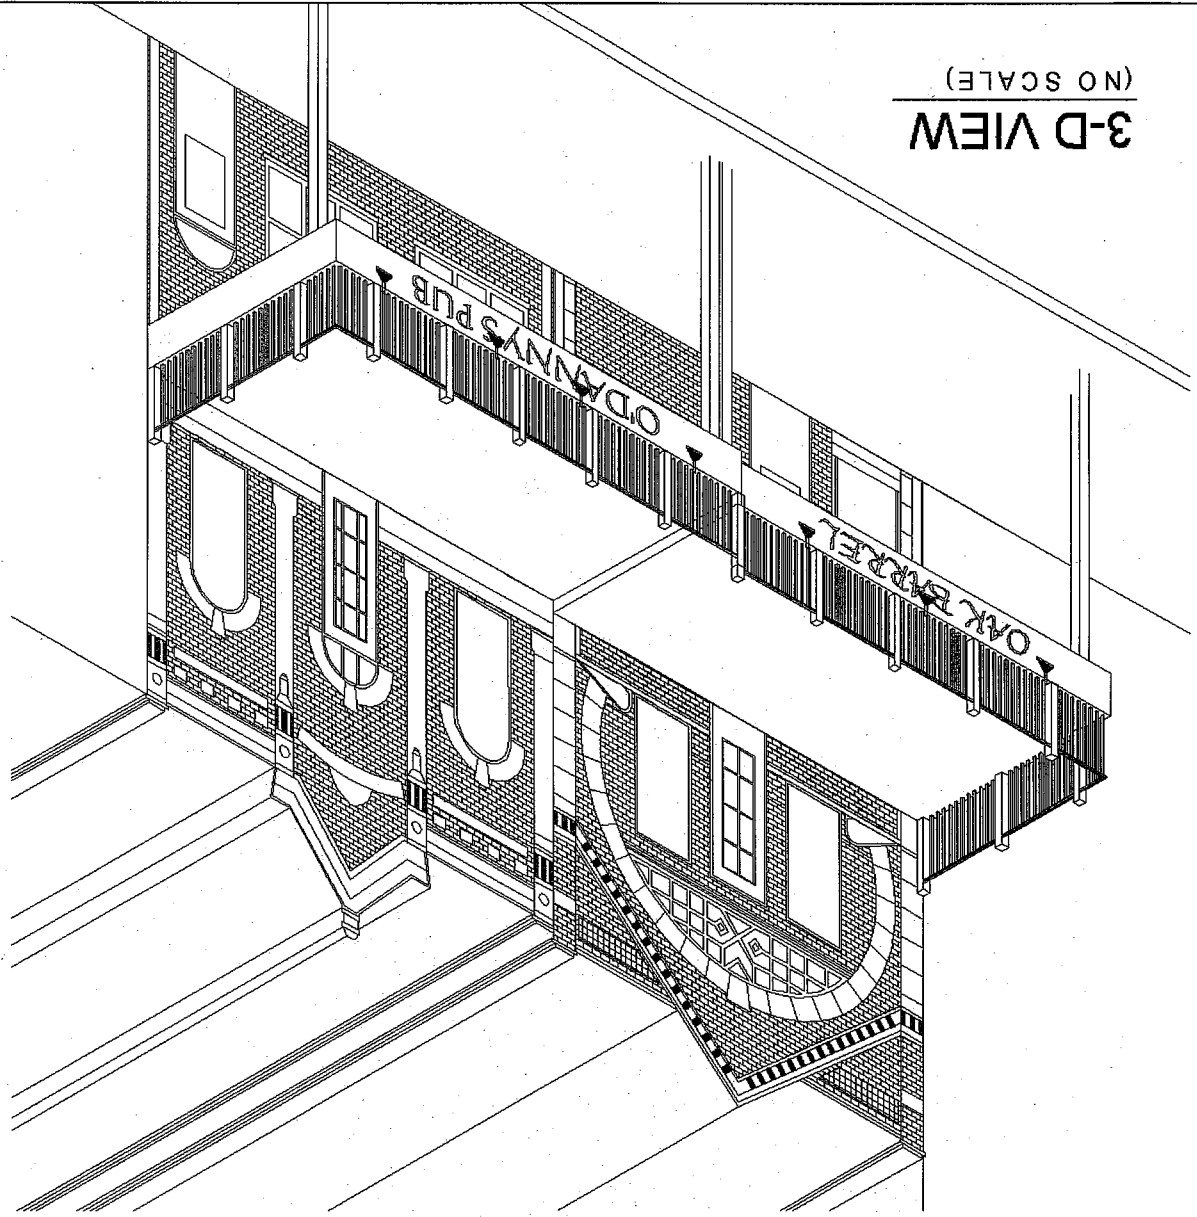

EXTG. METER

SIDE SECTION/ELEVATION  
1/4" = 1'-0"

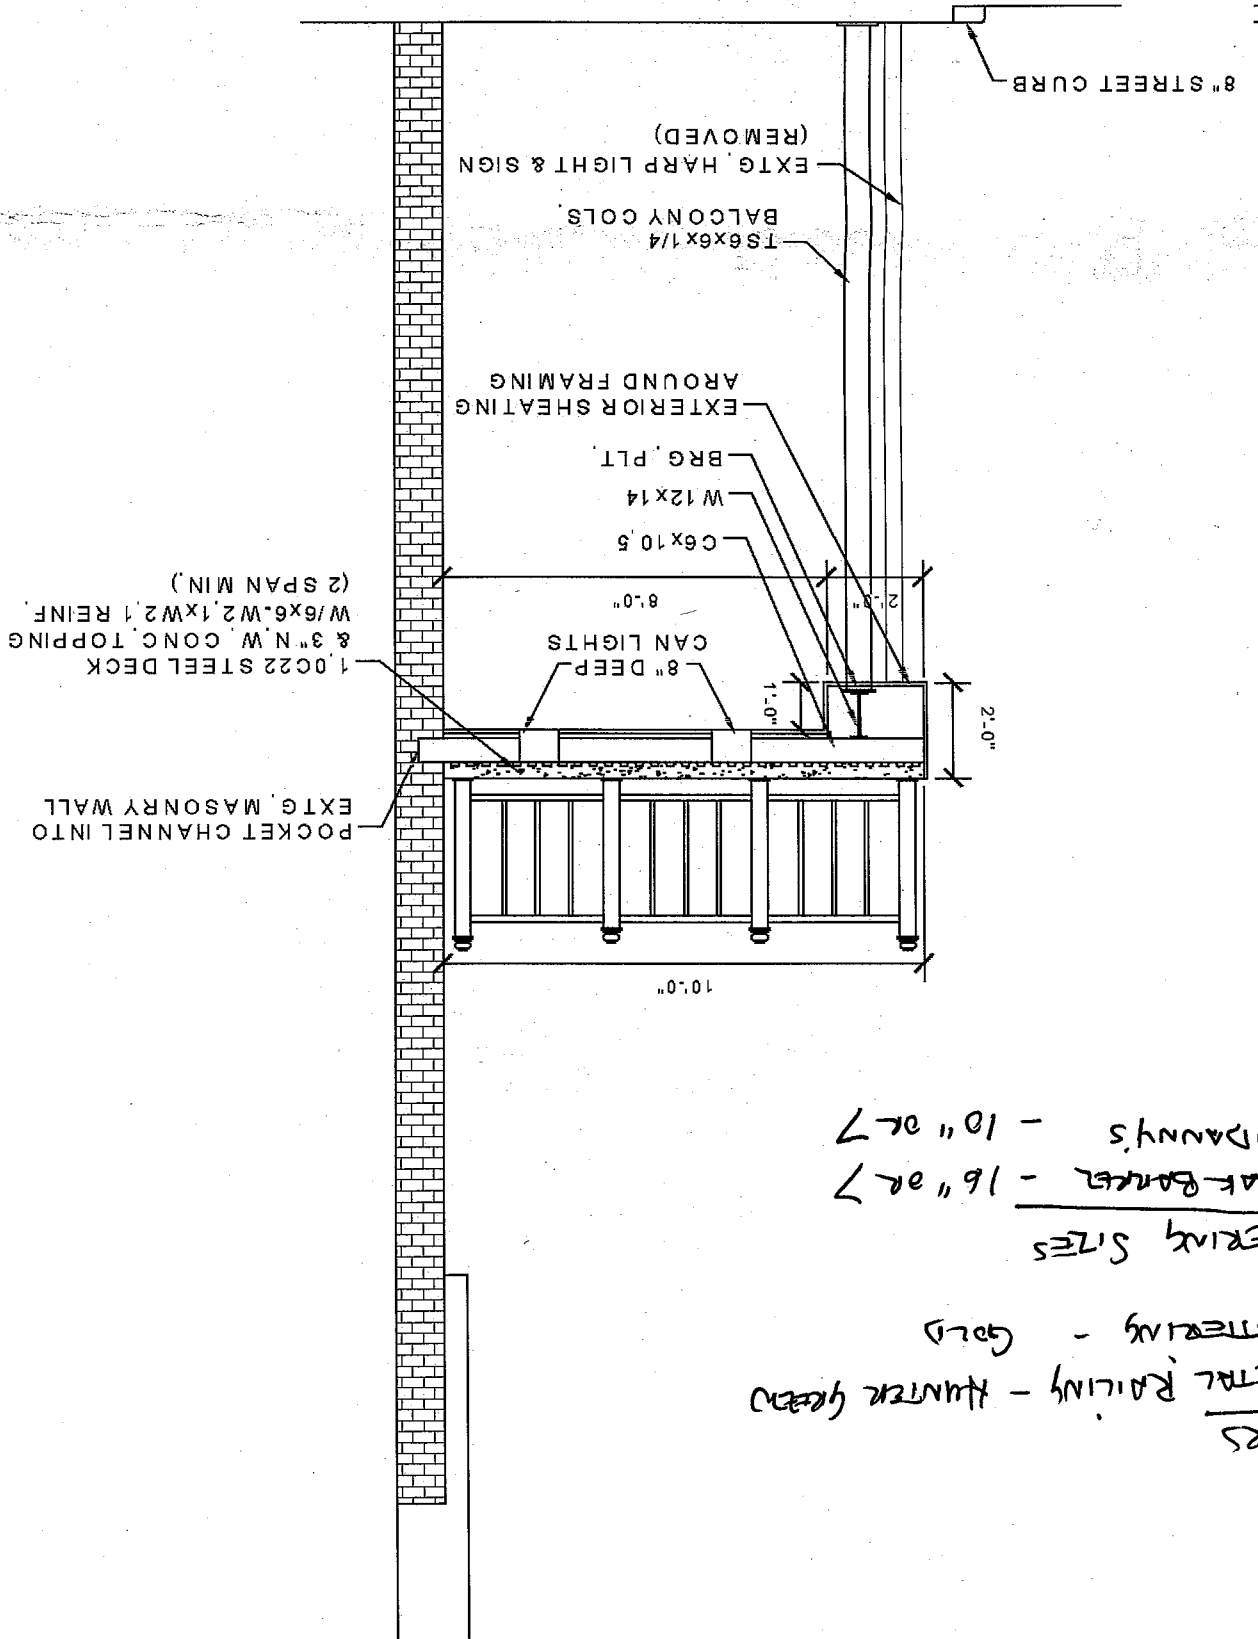

OAK BARREL &  
O'DANNY'S PUB  
BALCONY ADDITION

COLORS  
METAL RAILING - HUNTER GREEN  
LETTERING - GOLD  
LETTERING SIZES  
OAK BARREL - 16" or 7  
O'DANNY'S - 10" or 7

Jendusa Engineering Associates,  
4615 Vettelson Rd.  
Hartland, WI 53029  
Professional Design Services for Architects and I  
Ph. 262.369.0700  
Email jfjendusa@wi.rr.com  
Fax 262.36